



North Elevation

South Elevation

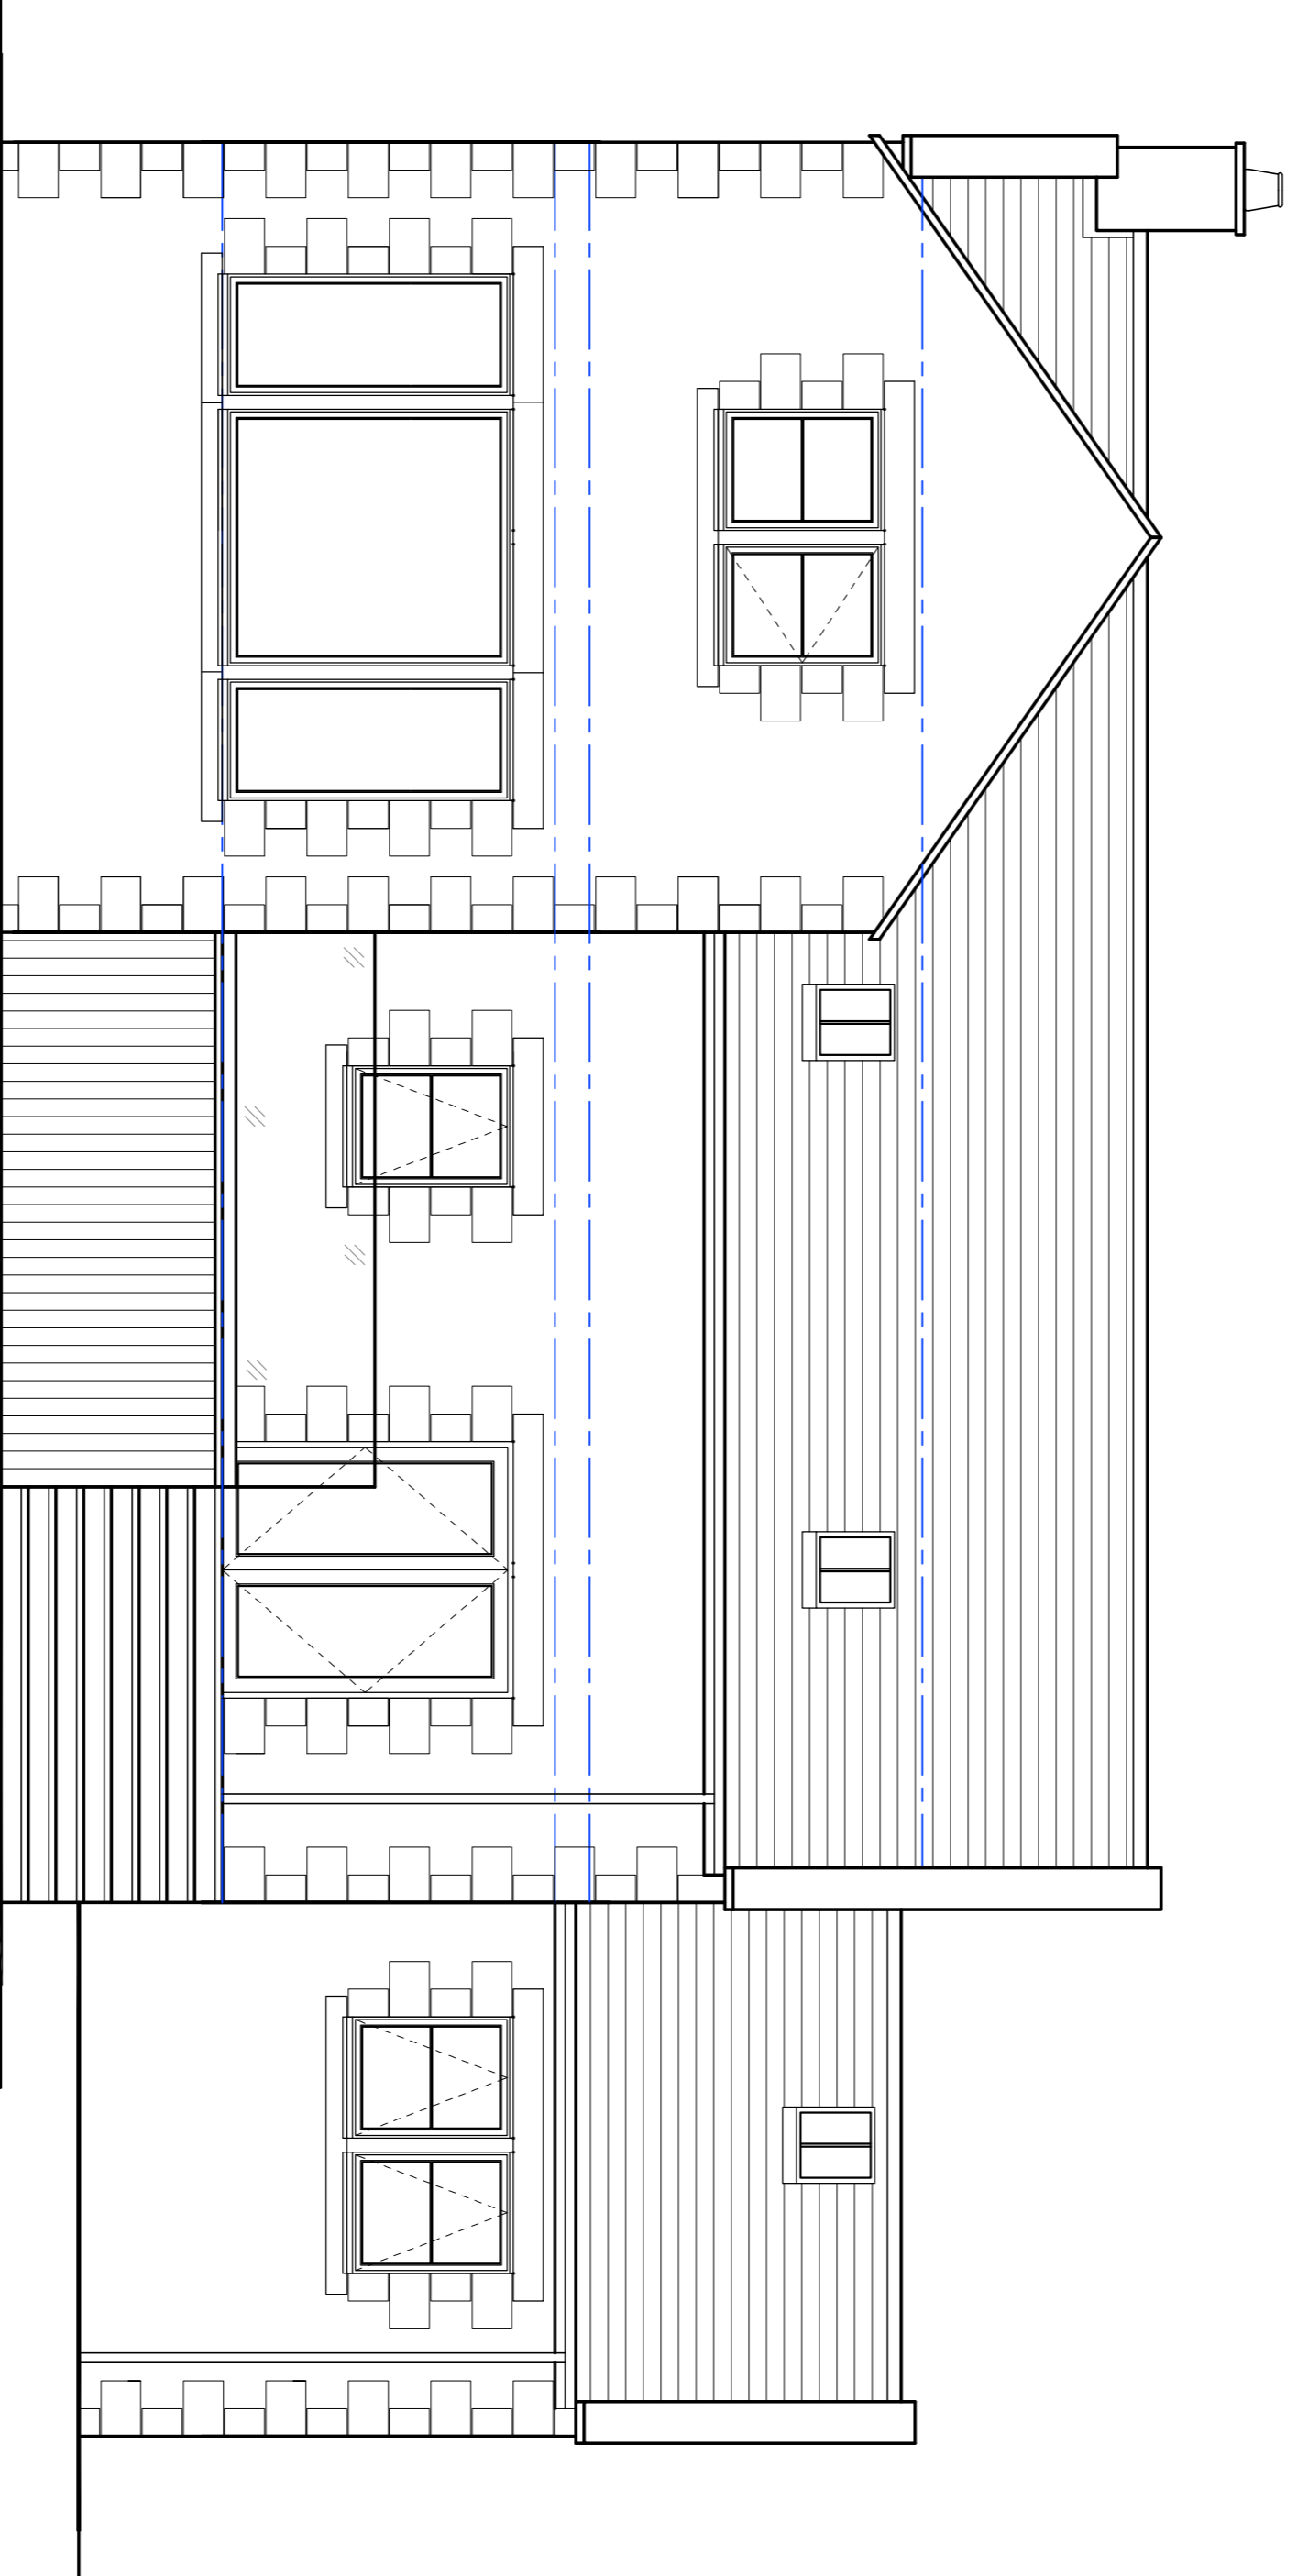


East Elevation

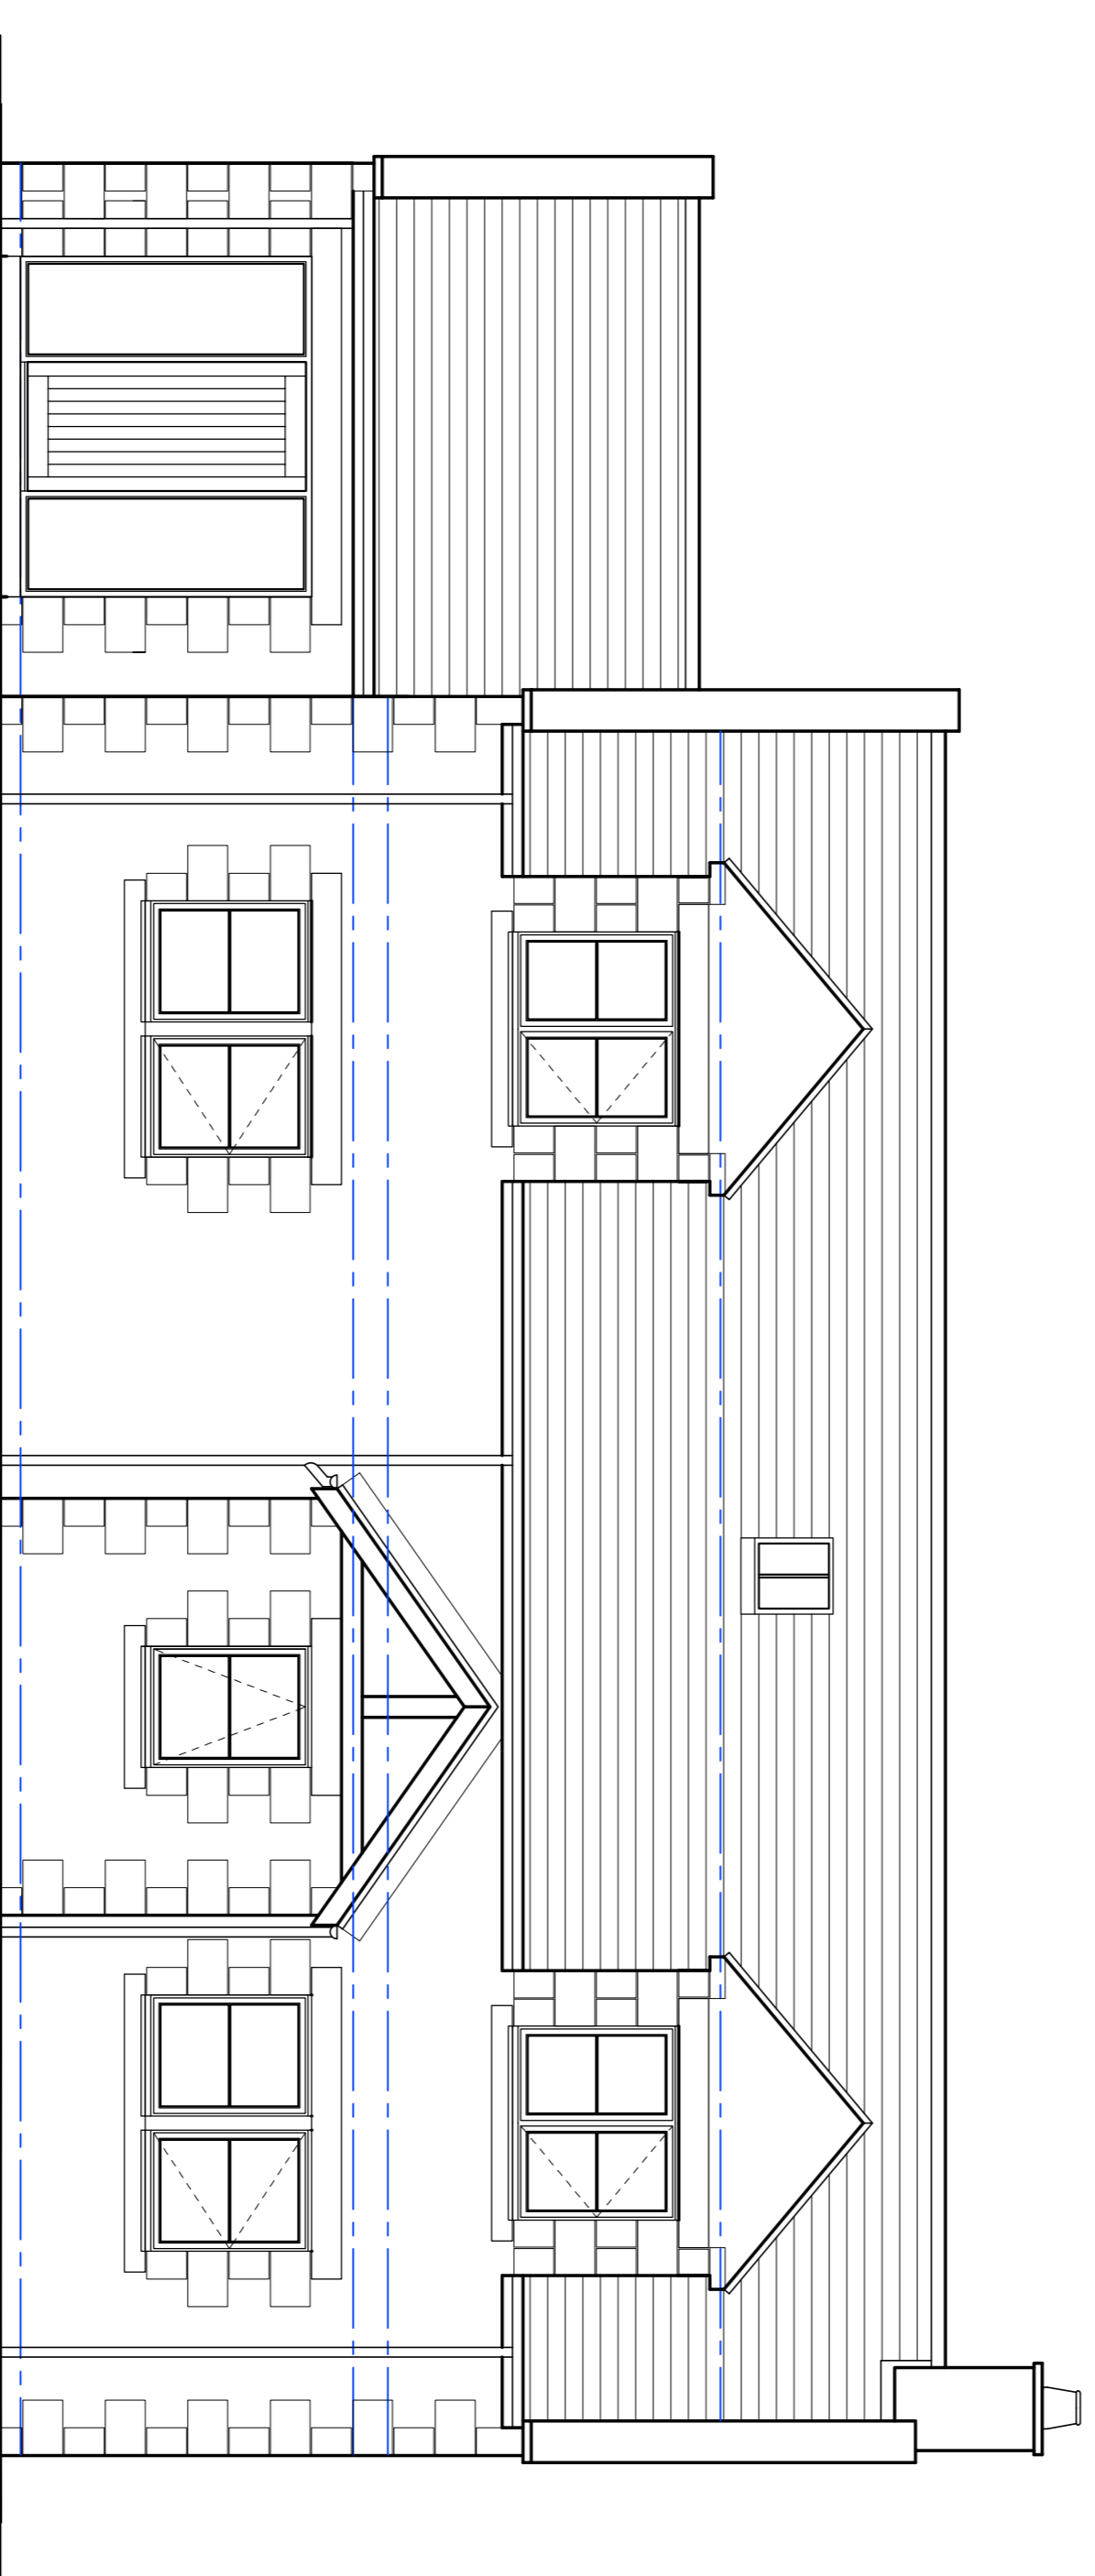

West Elevation

Title: **Proposed Elevations**  
 Project & Client:  
 Plot 2, Ditchburn Road  
 South Charlton  
 Northumberland

No.	REVISIONS	Drawn by
20-42-05	REV A: 110923	
Scale:	1 : 50	Date: Mar ' 22

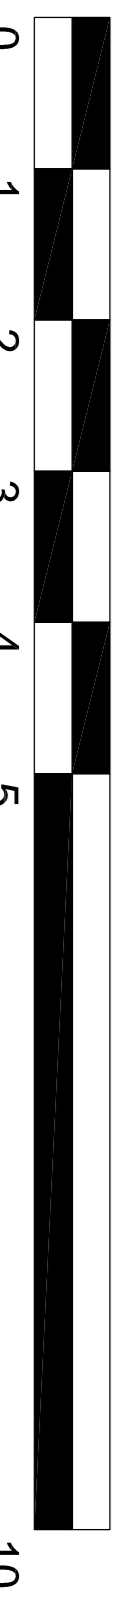

**RICHARDSON SURVEYING ARCHITECTURE**  
 17 Aynsley Terrace, Consett, Co. Durham, DH8 5NF  
 E: info@rsa-ld.co.uk W: www.rsa-ld.co.uk T: 01207 581318