




Northeast Elevation

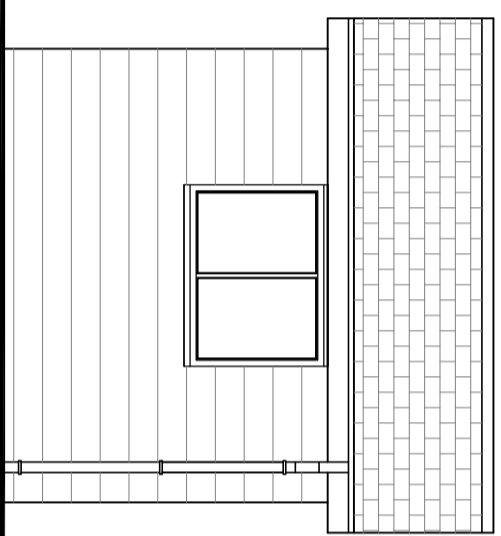


Southeast Elevation

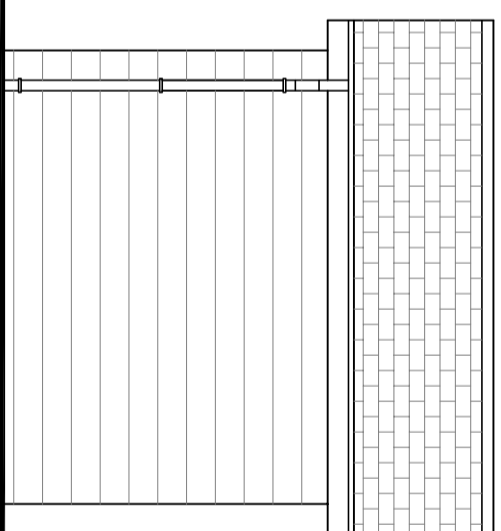


Northwest Elevation

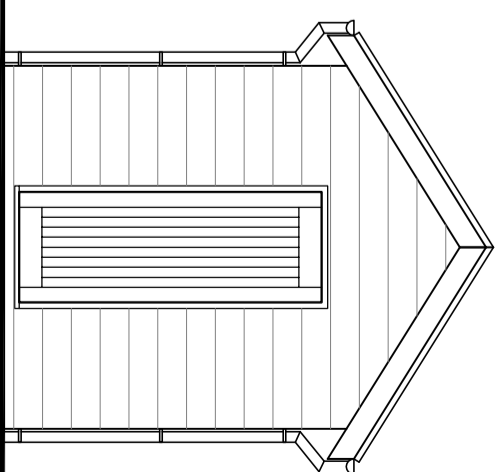

Southwest Elevation

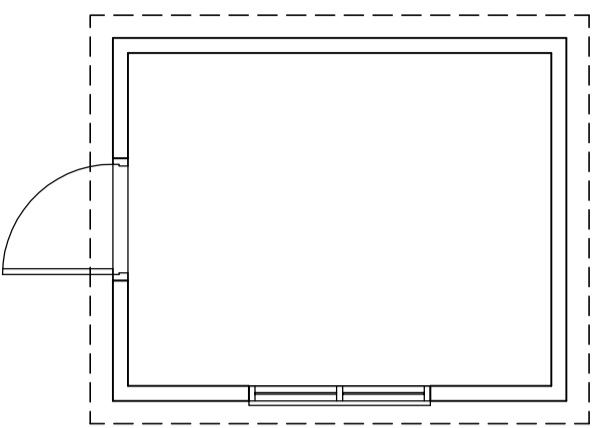

Plan

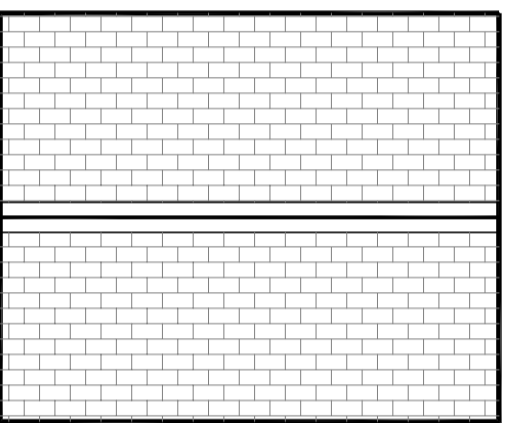

Roof Plan


EXTERNAL MATERIALS:

ROOF: Mineral felt shingles (grey)

WALLS: Timber shiplap cladding

WINDOW: Timber, single glazed

DOOR: Timber

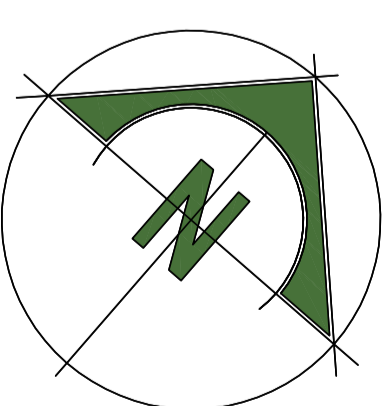

Title:

Plot 2 Shed Plans and Elevations

Project & Client:

Plots 1 & 2, Ditchburn Road
South Charlton
Northumberland

REVISIONS

No. 20-42-20

Scale: 1 : 50

Date: Oct ' 23

Drawn by:



RICHARDSON
SURVEYING
ARCHITECTURE

17 Aynsley Terrace, Consett, Co. Durham, DH8 5NF

E: info@rsa-ltd.co.uk W: www.rsa-ltd.co.uk T: 01207 581318

