


Ground Floor Plan

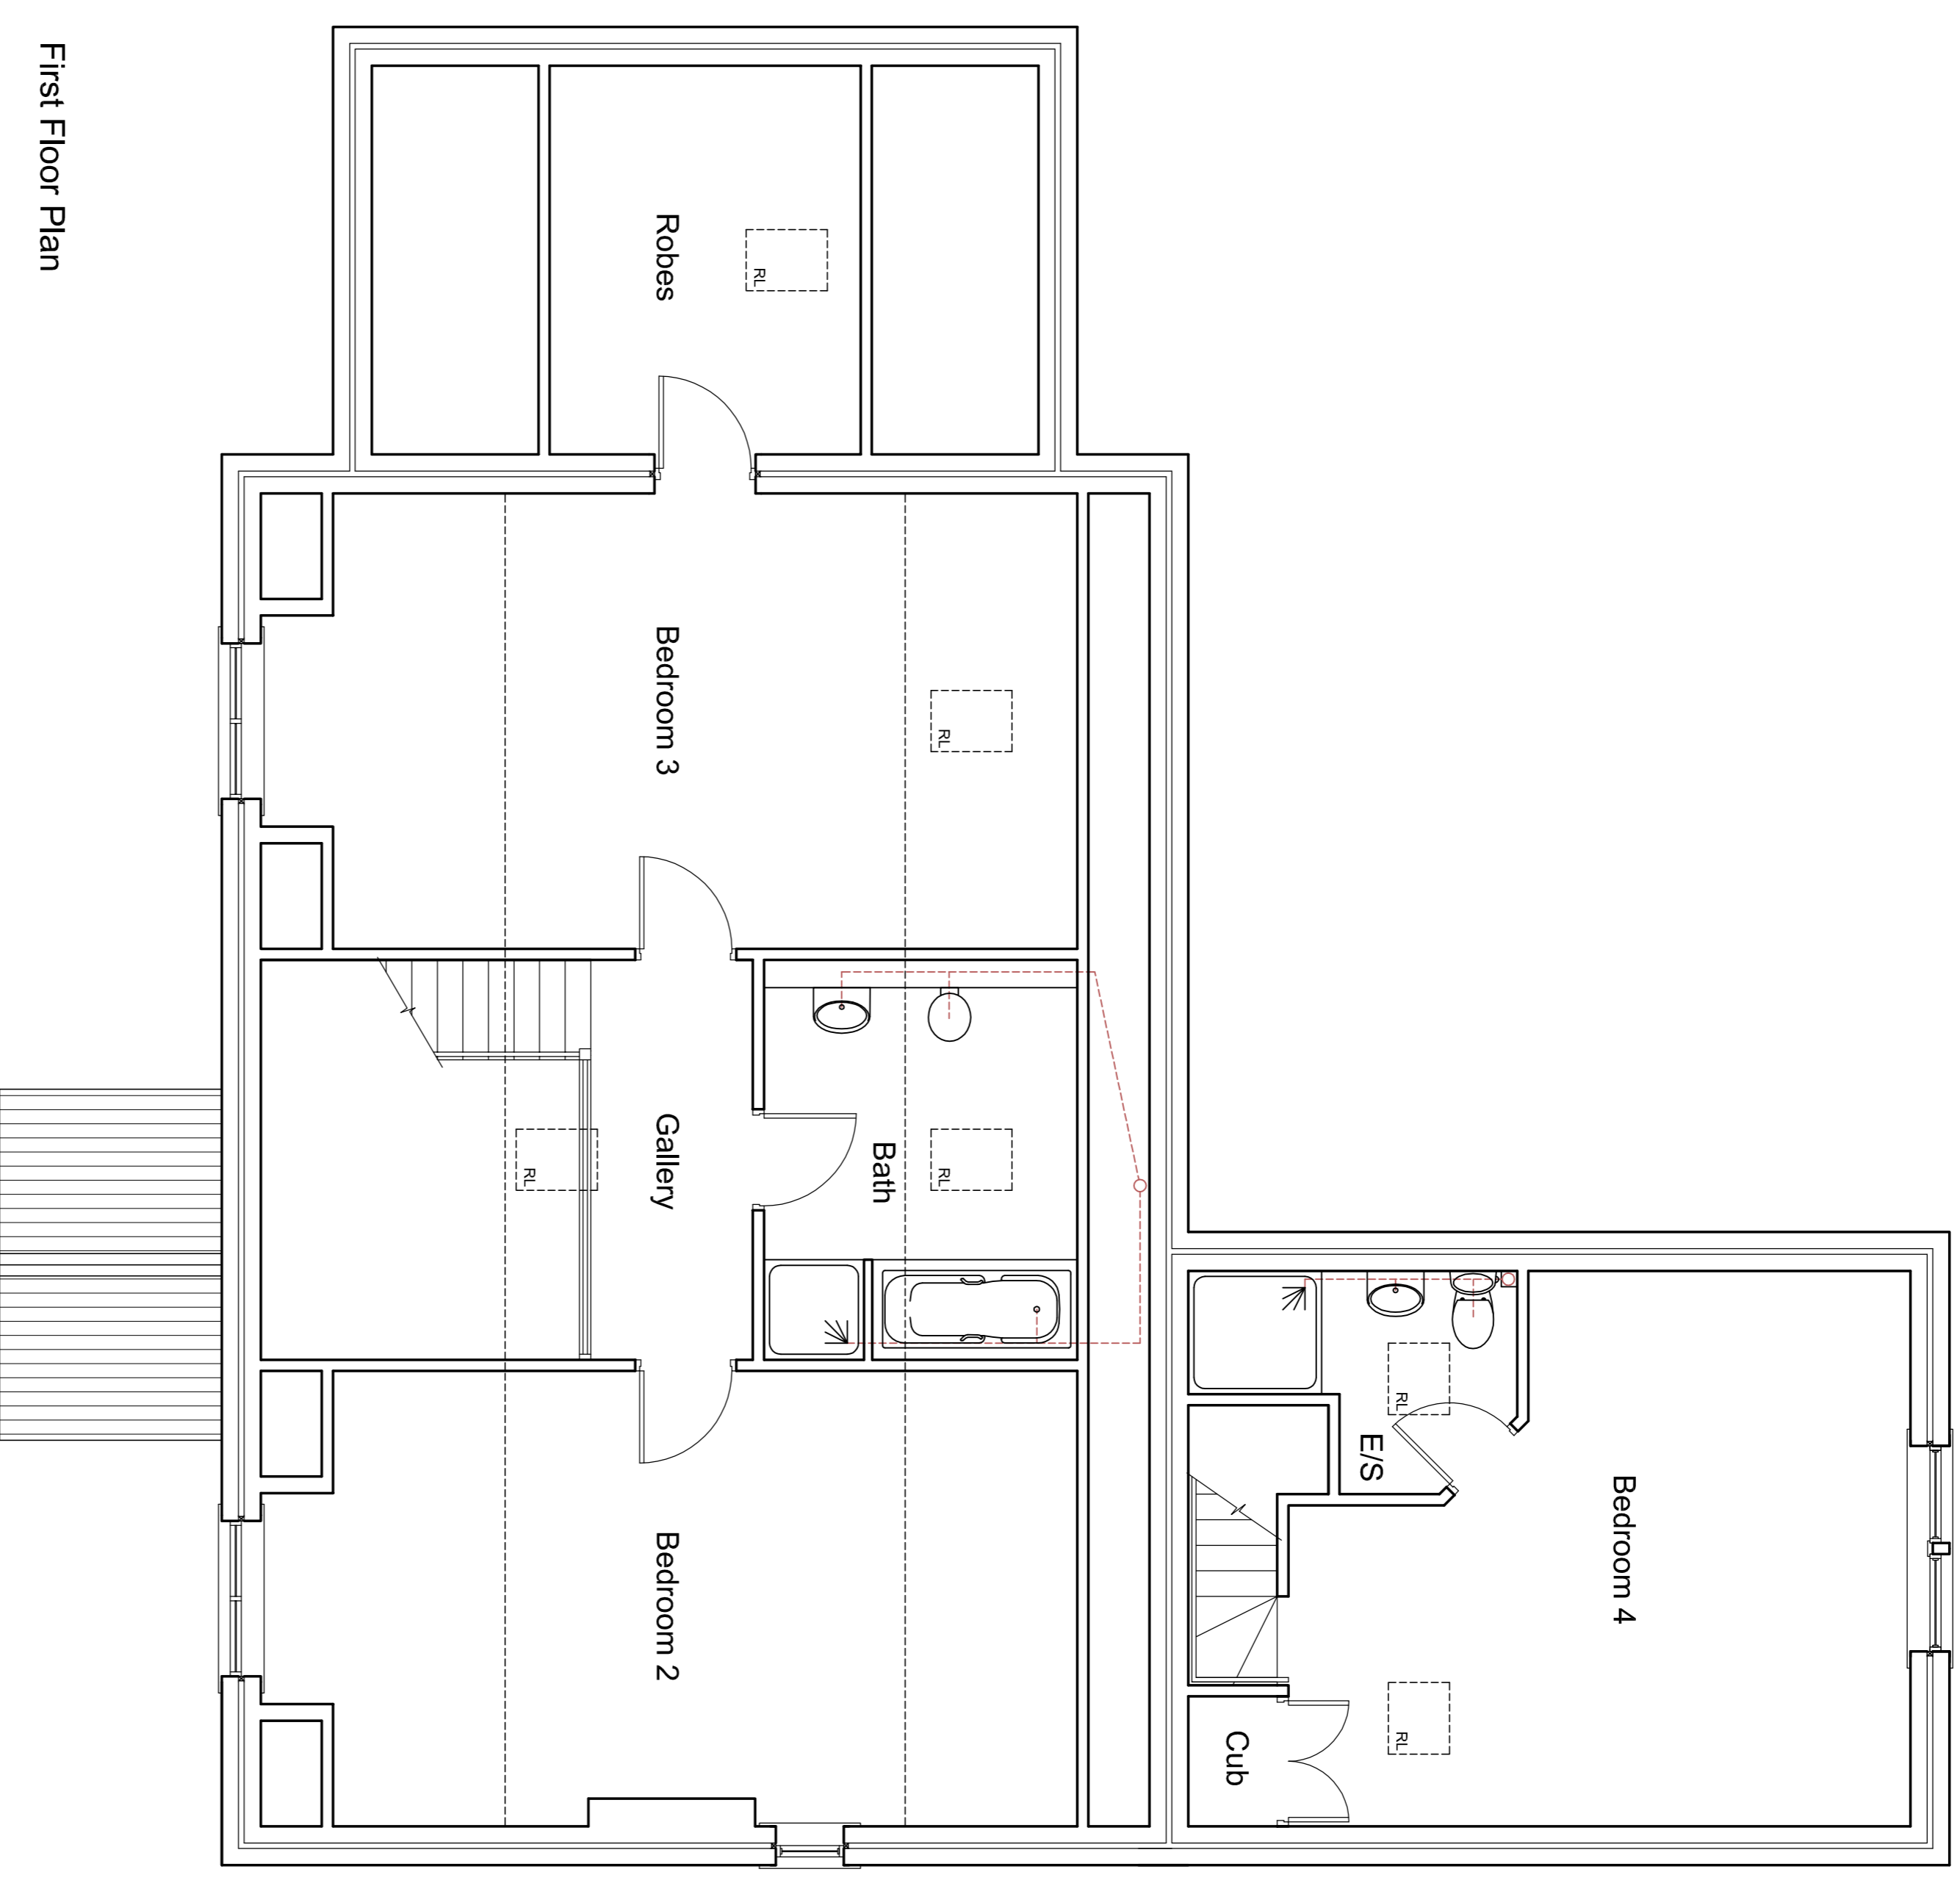

First Floor Plan

Title: **Proposed Plans**

Project & Client:  
Plot 2, Ditchburn Road  
South Charlton  
Northumberland

No.	REVISIONS	Drawn by:
20-42-04	REV A: 11.09.23	
Scale:	1 : 50	Date: Mar ' 22

**RICHARDSON SURVEYING ARCHITECTURE**

17 Aynsley Terrace, Consett, Co. Durham, DH8 5NF  
E: info@rsa-ld.co.uk W: www.rsa-ld.co.uk T: 01207 581318

