
PLANNING APPLICATION DRAWING

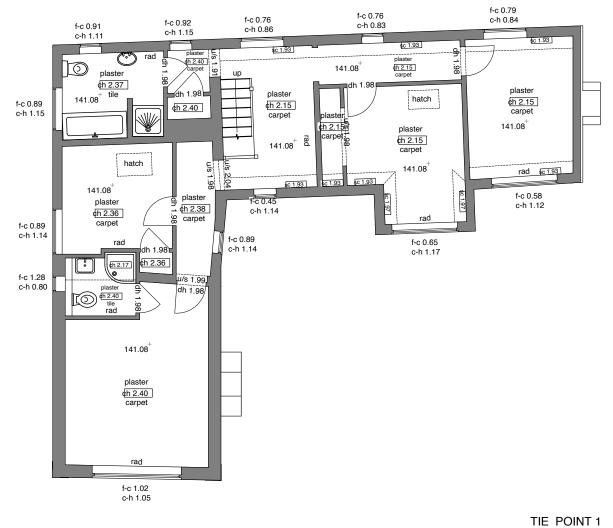

FIRST FLOOR

This drawing should not be scaled from and written dimensions must only be taken from this drawing. All dimensions must be checked on site and any discrepencies must be reported to the architect / contract administration before proceeding. CONFIGURA⁻ project name
4, CANALSIDE,
HOPWOOD,
ALVECHURCH,
B48 7AA
England

Existing First Floor Plan

0434_01_006

scale 1:200 @ A3 24.08.2023 drawn / checked ML / HPM