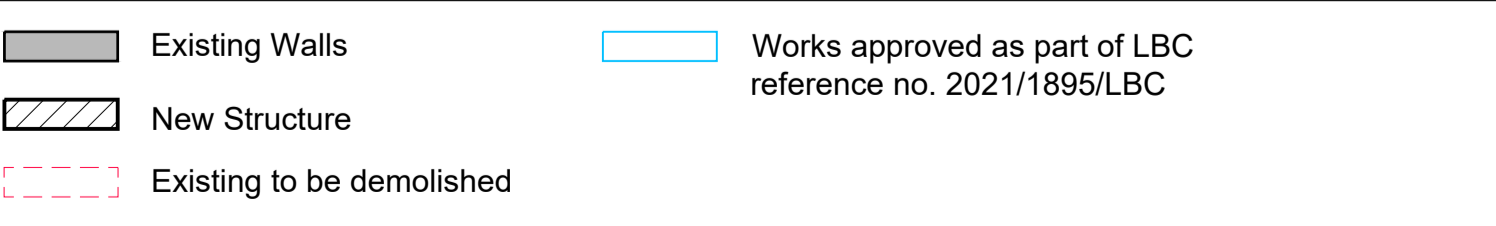


PLANNING

0mm 2m 4m 6m 8m 10m
Scale: 1:100


SIMON MORRAY-JONES
 CHARTERED ARCHITECTS & DESIGNERS
 21 MILSOM STREET, BATH BA1 1DE
 TEL: 01225 787900 FAX: 01225 787901
 EMAIL: sm@sm-j.com


 Existing Walls
 New Structure
 Existing to be demolished
 Works approved as part of LBC reference no. 2021/1895/LBC
 Notes
 © SIMON MORRAY-JONES.

P5 - Issue for Planning
 P4 - Rev to highlighted access in line with LPA comments. Issue for Planning
 P3 - Rev to highlighted in line with LPA comments. Issue for Planning
 P2 - Issue for Planning
 P1 - Issue for Pre Planning
 Revision
 29.09.2023
 16.09.2022
 11.08.2022
 15.03.2022
 25.11.2021
 Date

Client
Alexia Drinkall-Gash
 Project
Park Cottage, Marston Bigot, Frome, BA11 5DH
 Drawing Title
Proposed - First Floor Plan
 Scale @ A1
1:100
 Drawn By
ILC/AF
 Date
Jul 2021
 Job Number
1279
 Drawing Number
102
 Revision
P5