




front elevation

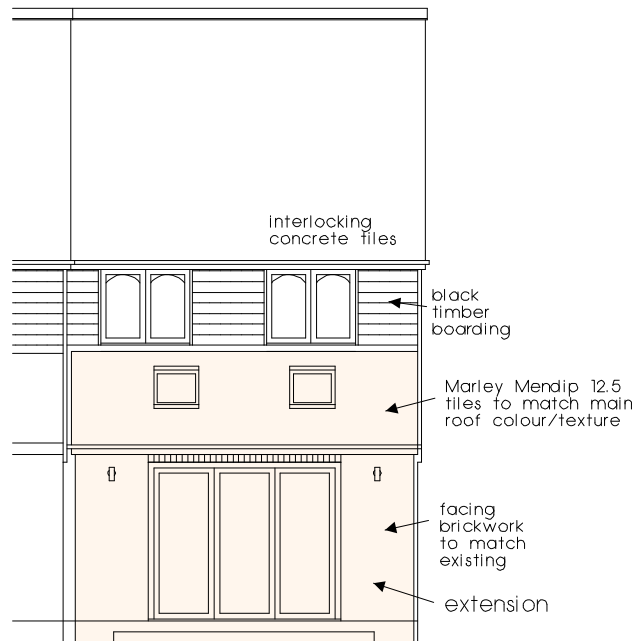


rear elevation

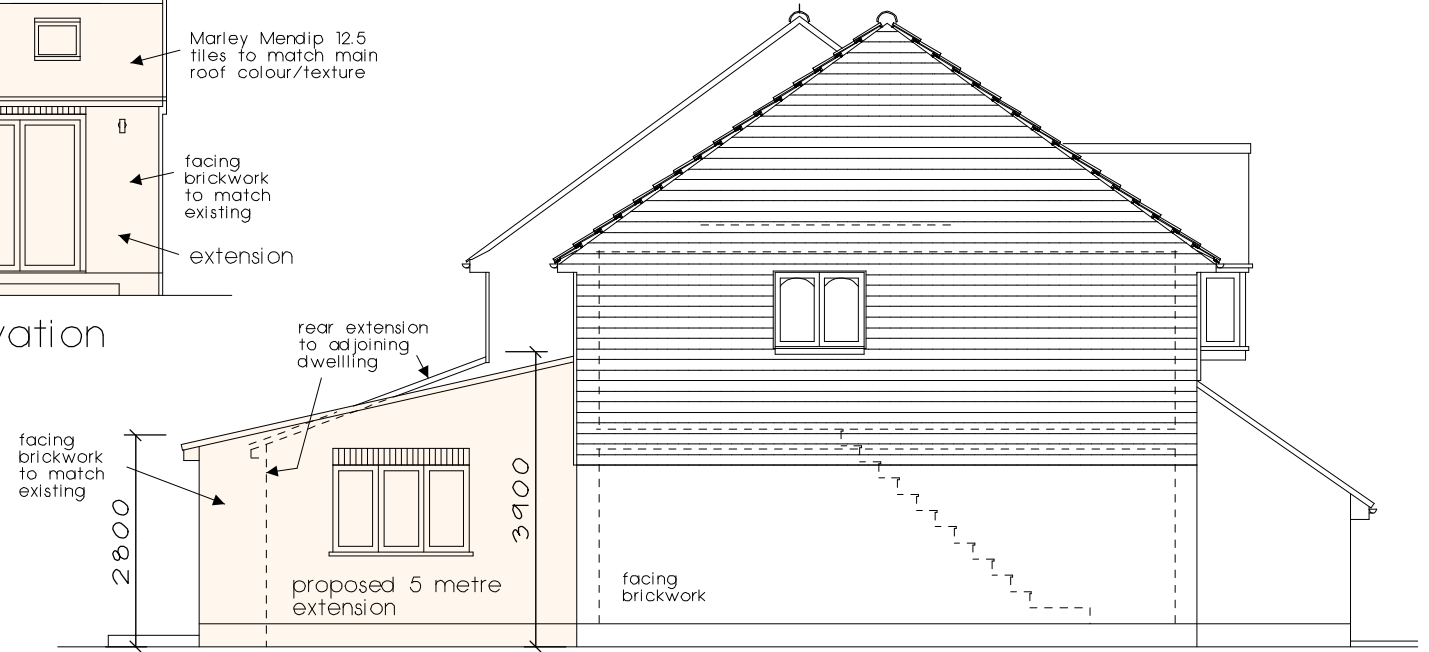


side elevation

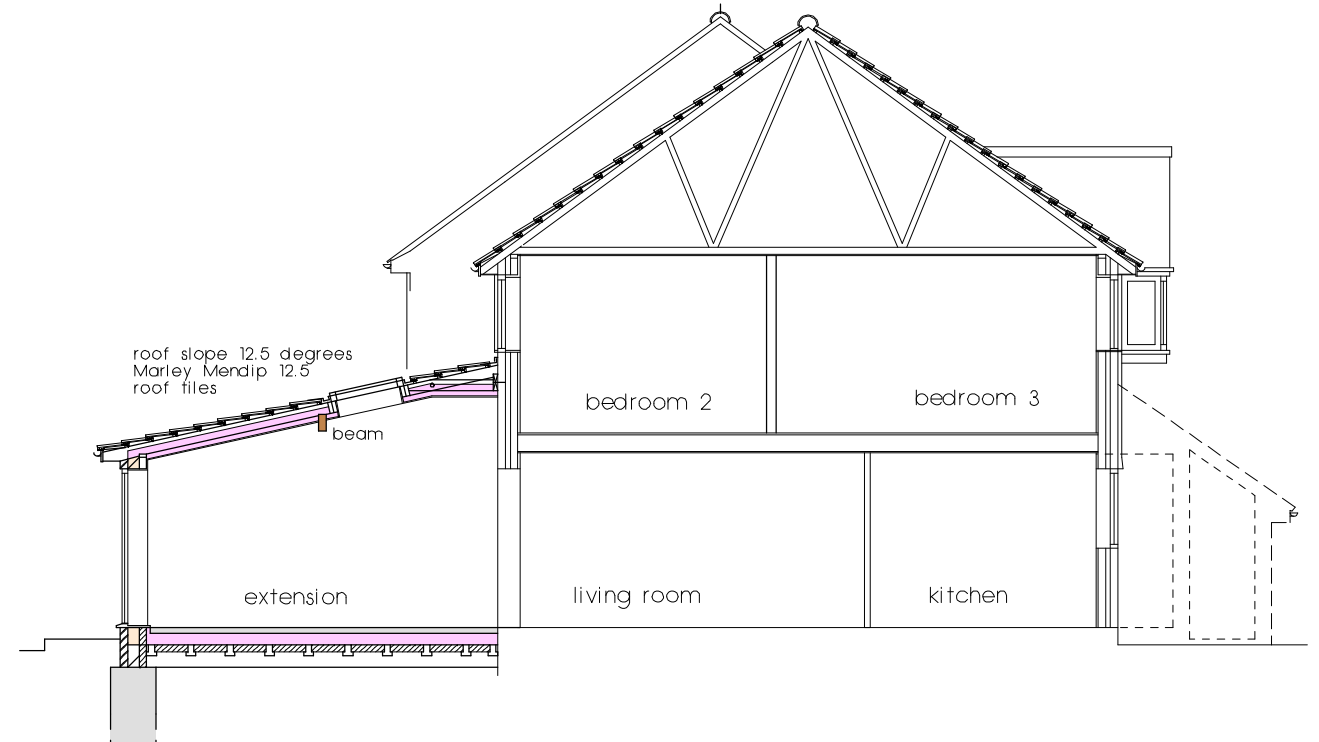

section

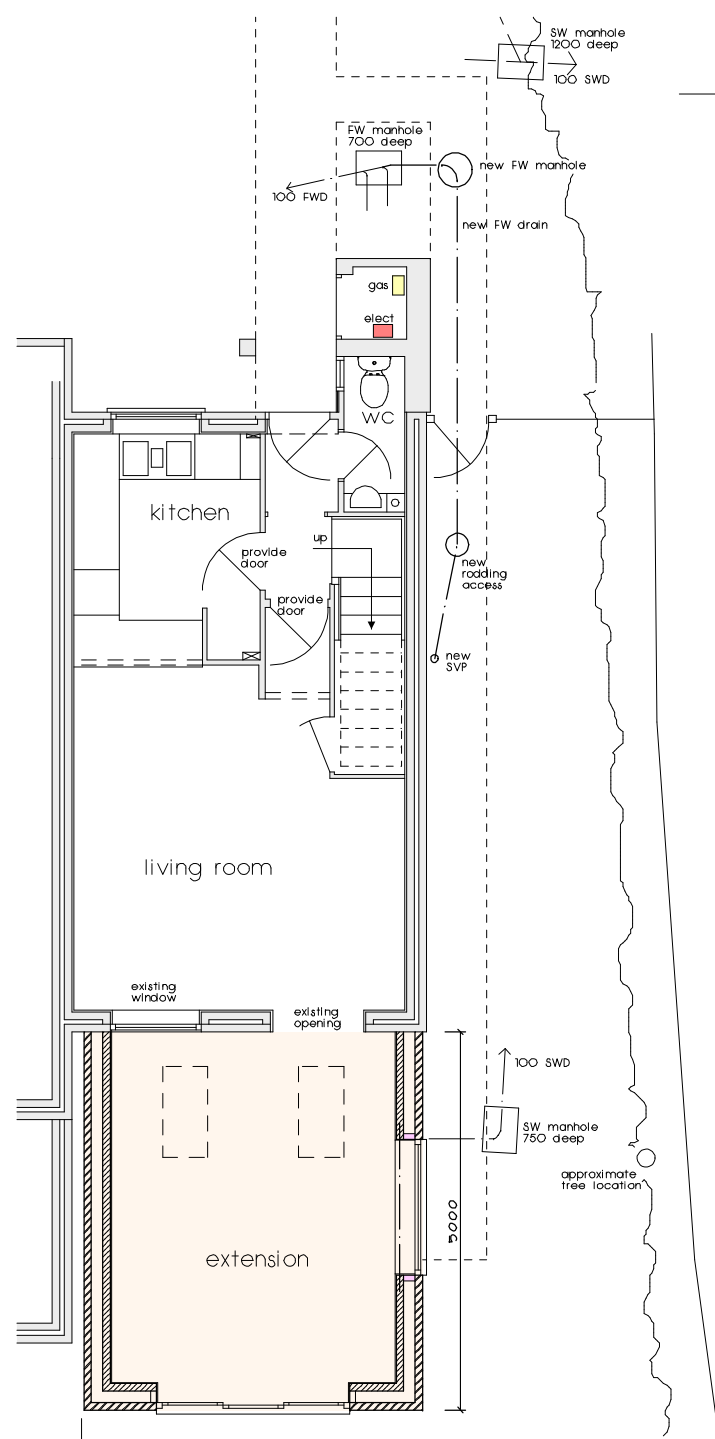

ground floor plan

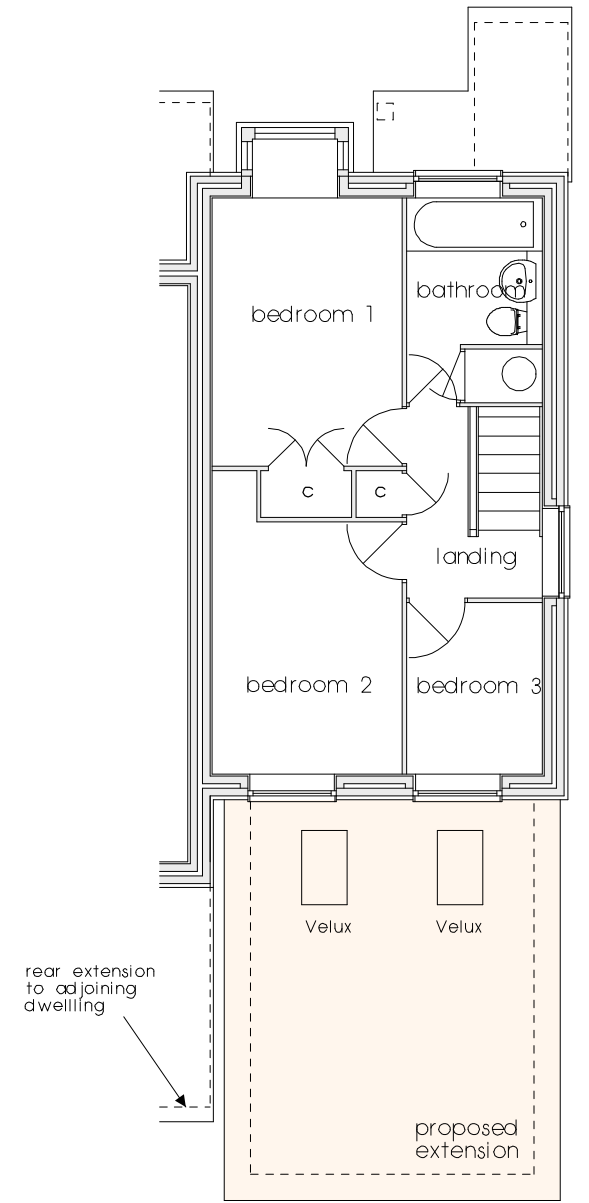

first floor plan
extension roof plan



20 Friars Field
Berkhamsted

date: Oct 2023 scale: 1:100 at A3 drawing no. 2293-PD2

floor plans and elevations
rear single storey extension

Edward Hunt & Co
— Architecture —
121 High Street - Berkhamsted HP4 2DJ



Building Architecture
Chartered Building Surveying
Established 1991
mobile 07852 31498
telephone 01442 865011
edwardwardhunt.co.uk