
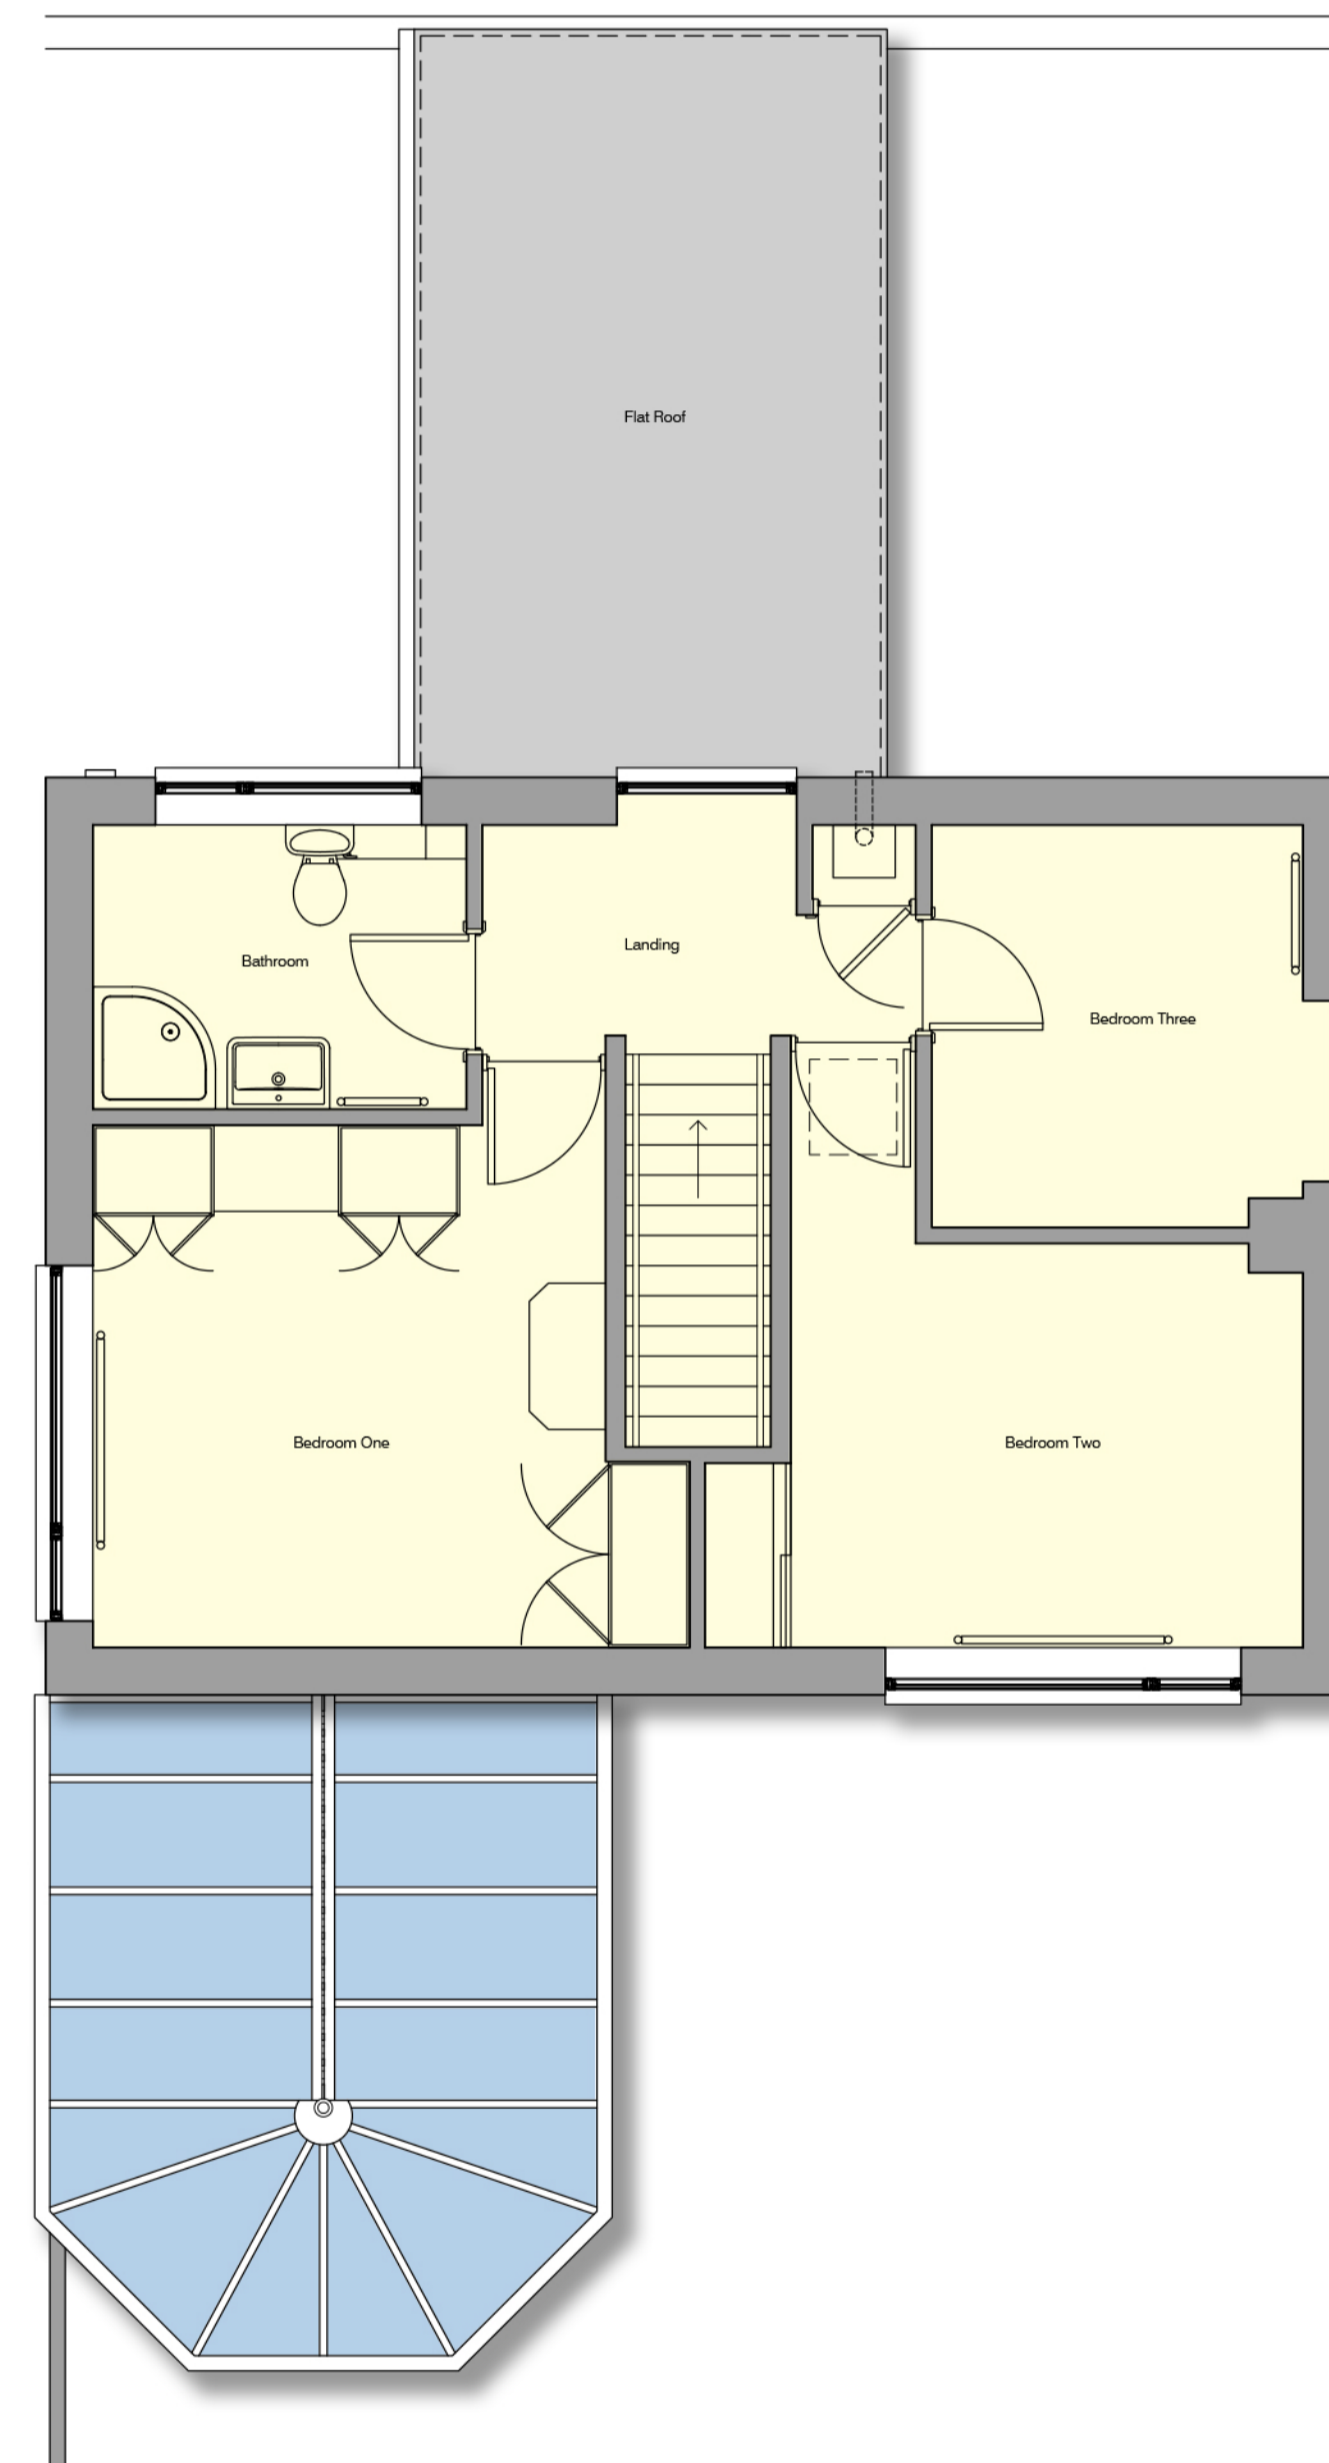



Notes :-
 DO NOT SCALE FROM THIS DRAWING
 ANY DISCREPANCIES TO BE REPORTED TO THE CONTRACT ADMINISTRATOR
 CONTRACTOR TO CHECK DIMENSIONS ON SITE
 DRAWINGS ISSUED WITHOUT STATUS ARE DRAFT ONLY

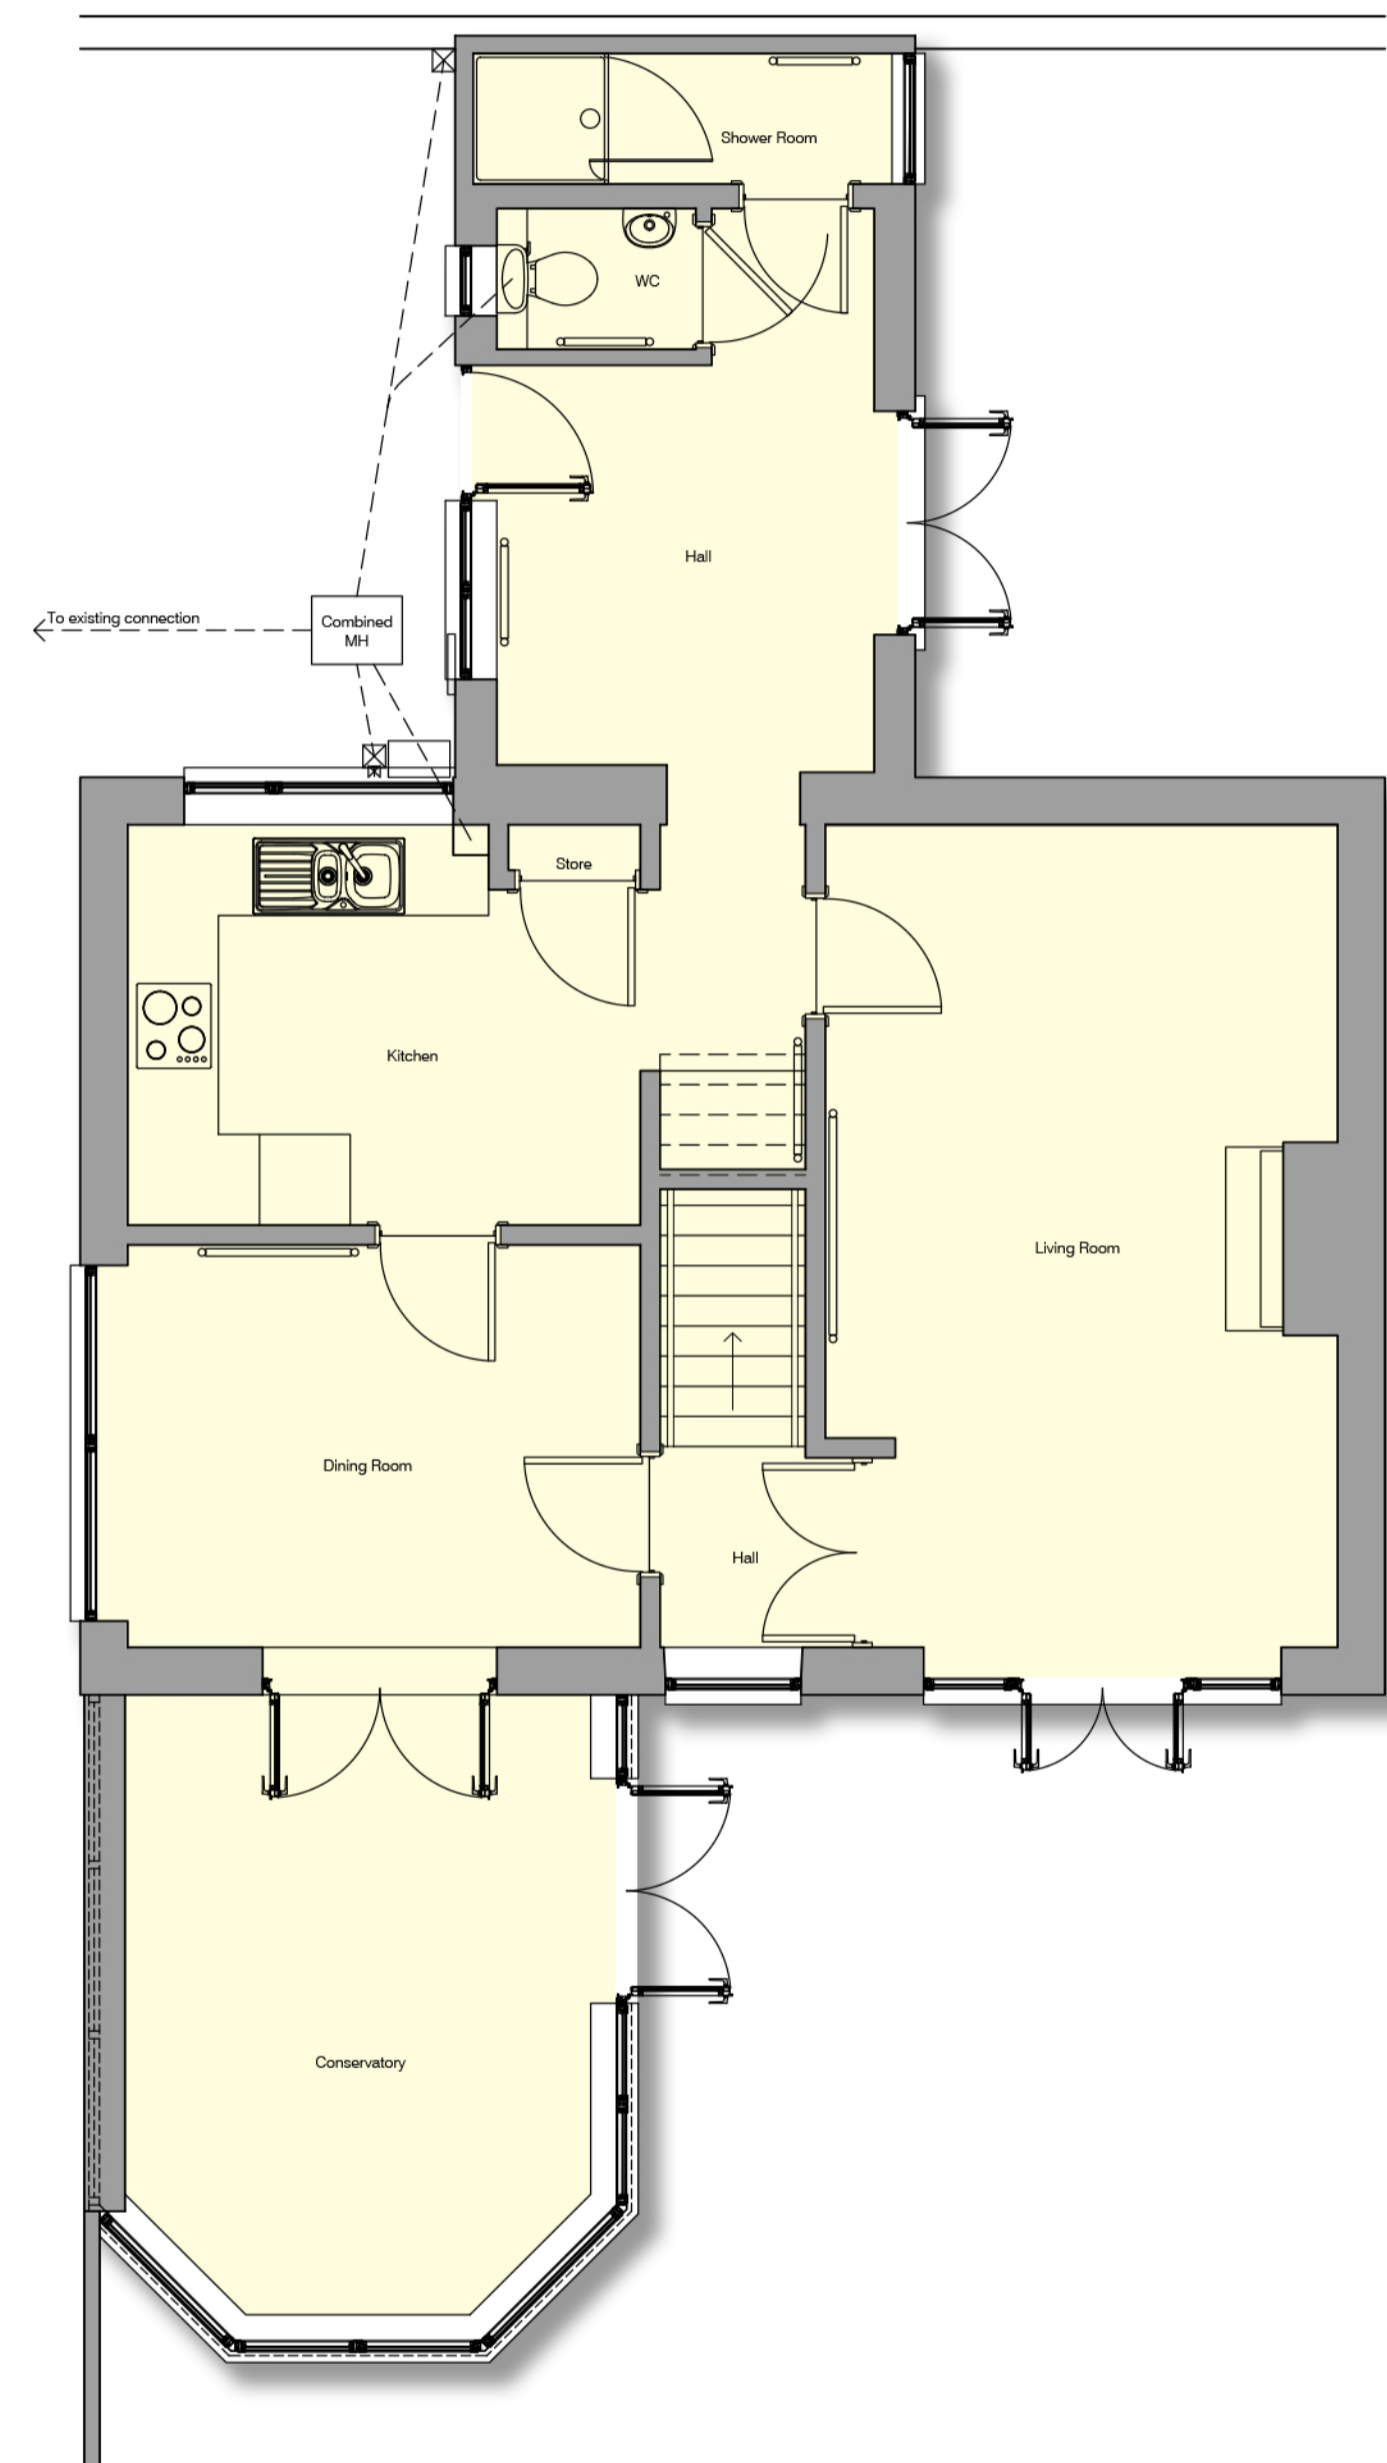

Scale 1:50
 0 1 2 5M

SHEET SIZE A1

rev	date	amendment	drawn	chckd
drawing status				
Preliminary <input checked="" type="checkbox"/>		Tender <input type="checkbox"/>		Construction <input type="checkbox"/>
		Building Consultancy Ty Ffawcetta Tredomen Park Ystrad Mynach Hengoed CF82 7PG Tel: (01495) 235569		
		Head of Land & Property: Benjamin Winstanley MRICS		
project title				
The Firs, Bryngoleu Street Cefn Fforest, NP12 3ND				
drawing title				
Existing Floor Plans				
date	scale	drawn	checked	
15.06.2023	1:50 @ A1	MV	AY	
project no.	drawing no.	rev		
5309	PL-102	-		