






EXISTING
FRONT ELEVATION

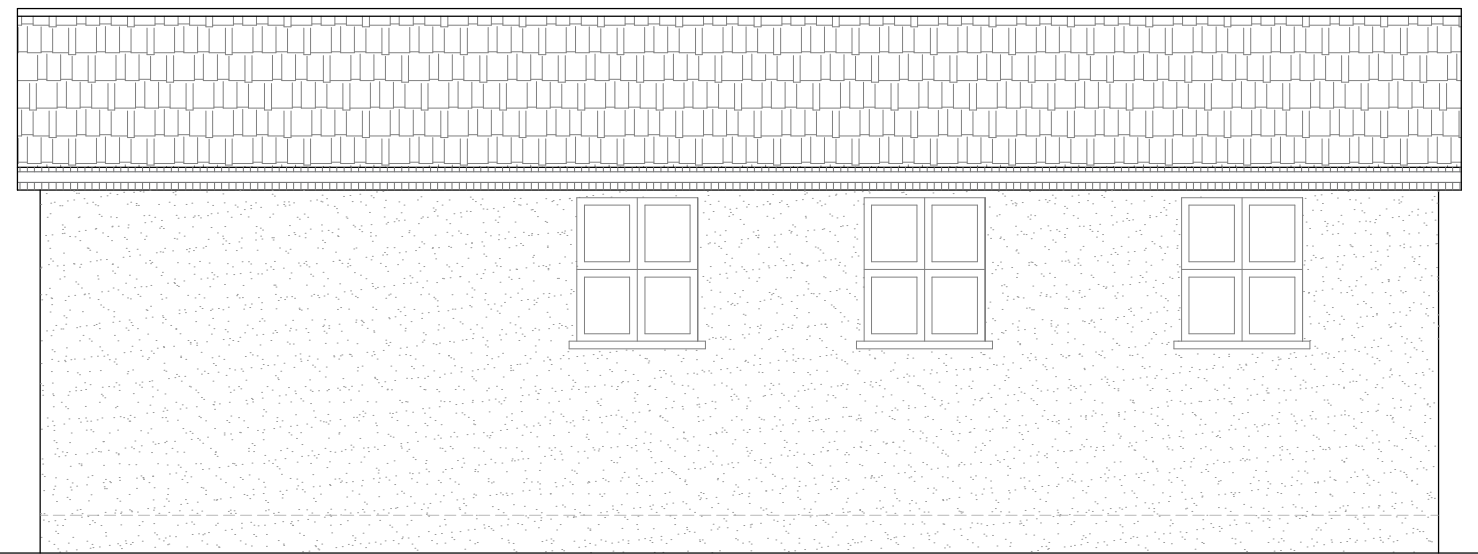


EXISTING
SIDE ELEVATION-1

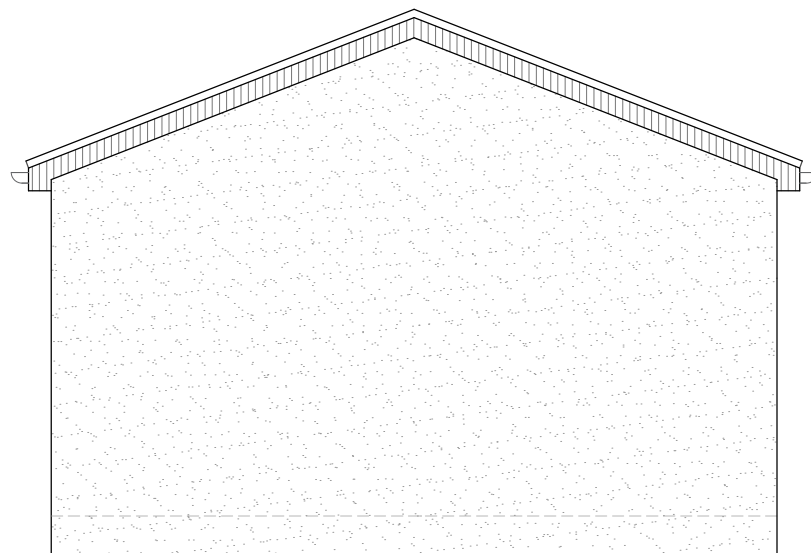

EXISTING
REAR ELEVATION

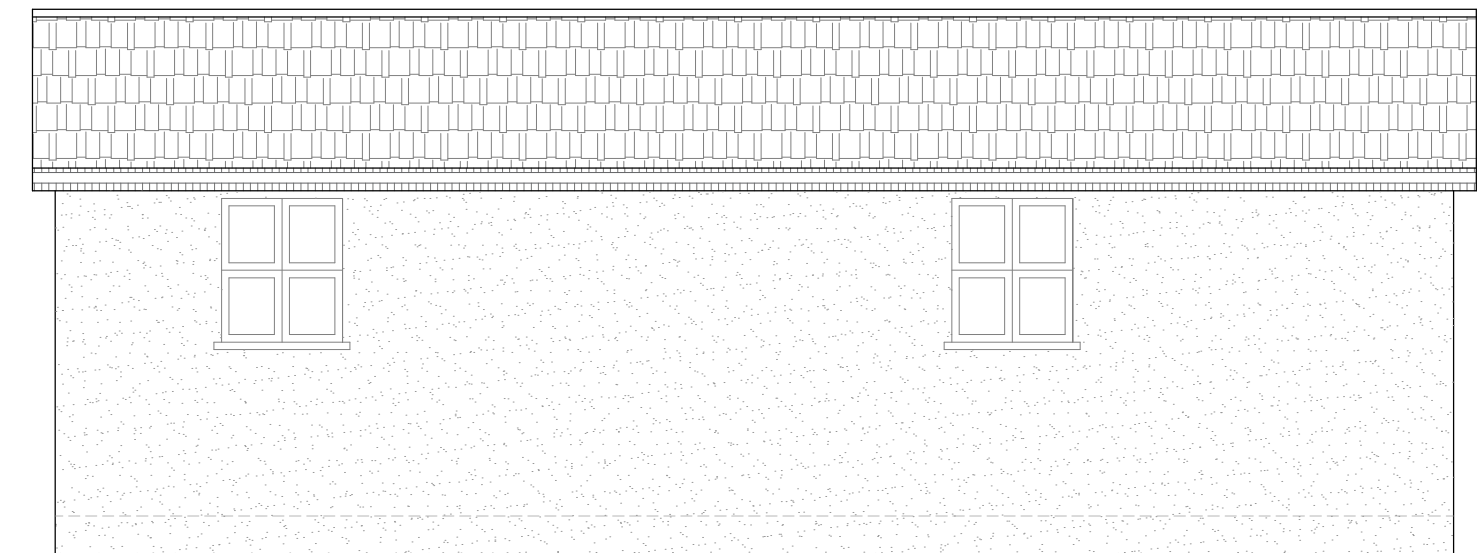

EXISTING
SIDE ELEVATION-2

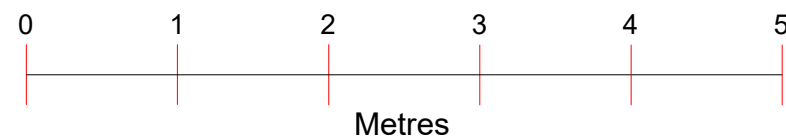

SCALE 1:50@A3

Project :
Proposed Front Extension

Sheet Title :
Existing Elevations

Address:
80 Park Avenue Holiday Village Park Avenue
Leysdown-on-Sea
SHEERNESS
ME12 4QP

Date : 06/10/23

Sheet no : 02

Applicant :