



**EXISTING
GROUND FLOOR PLAN**

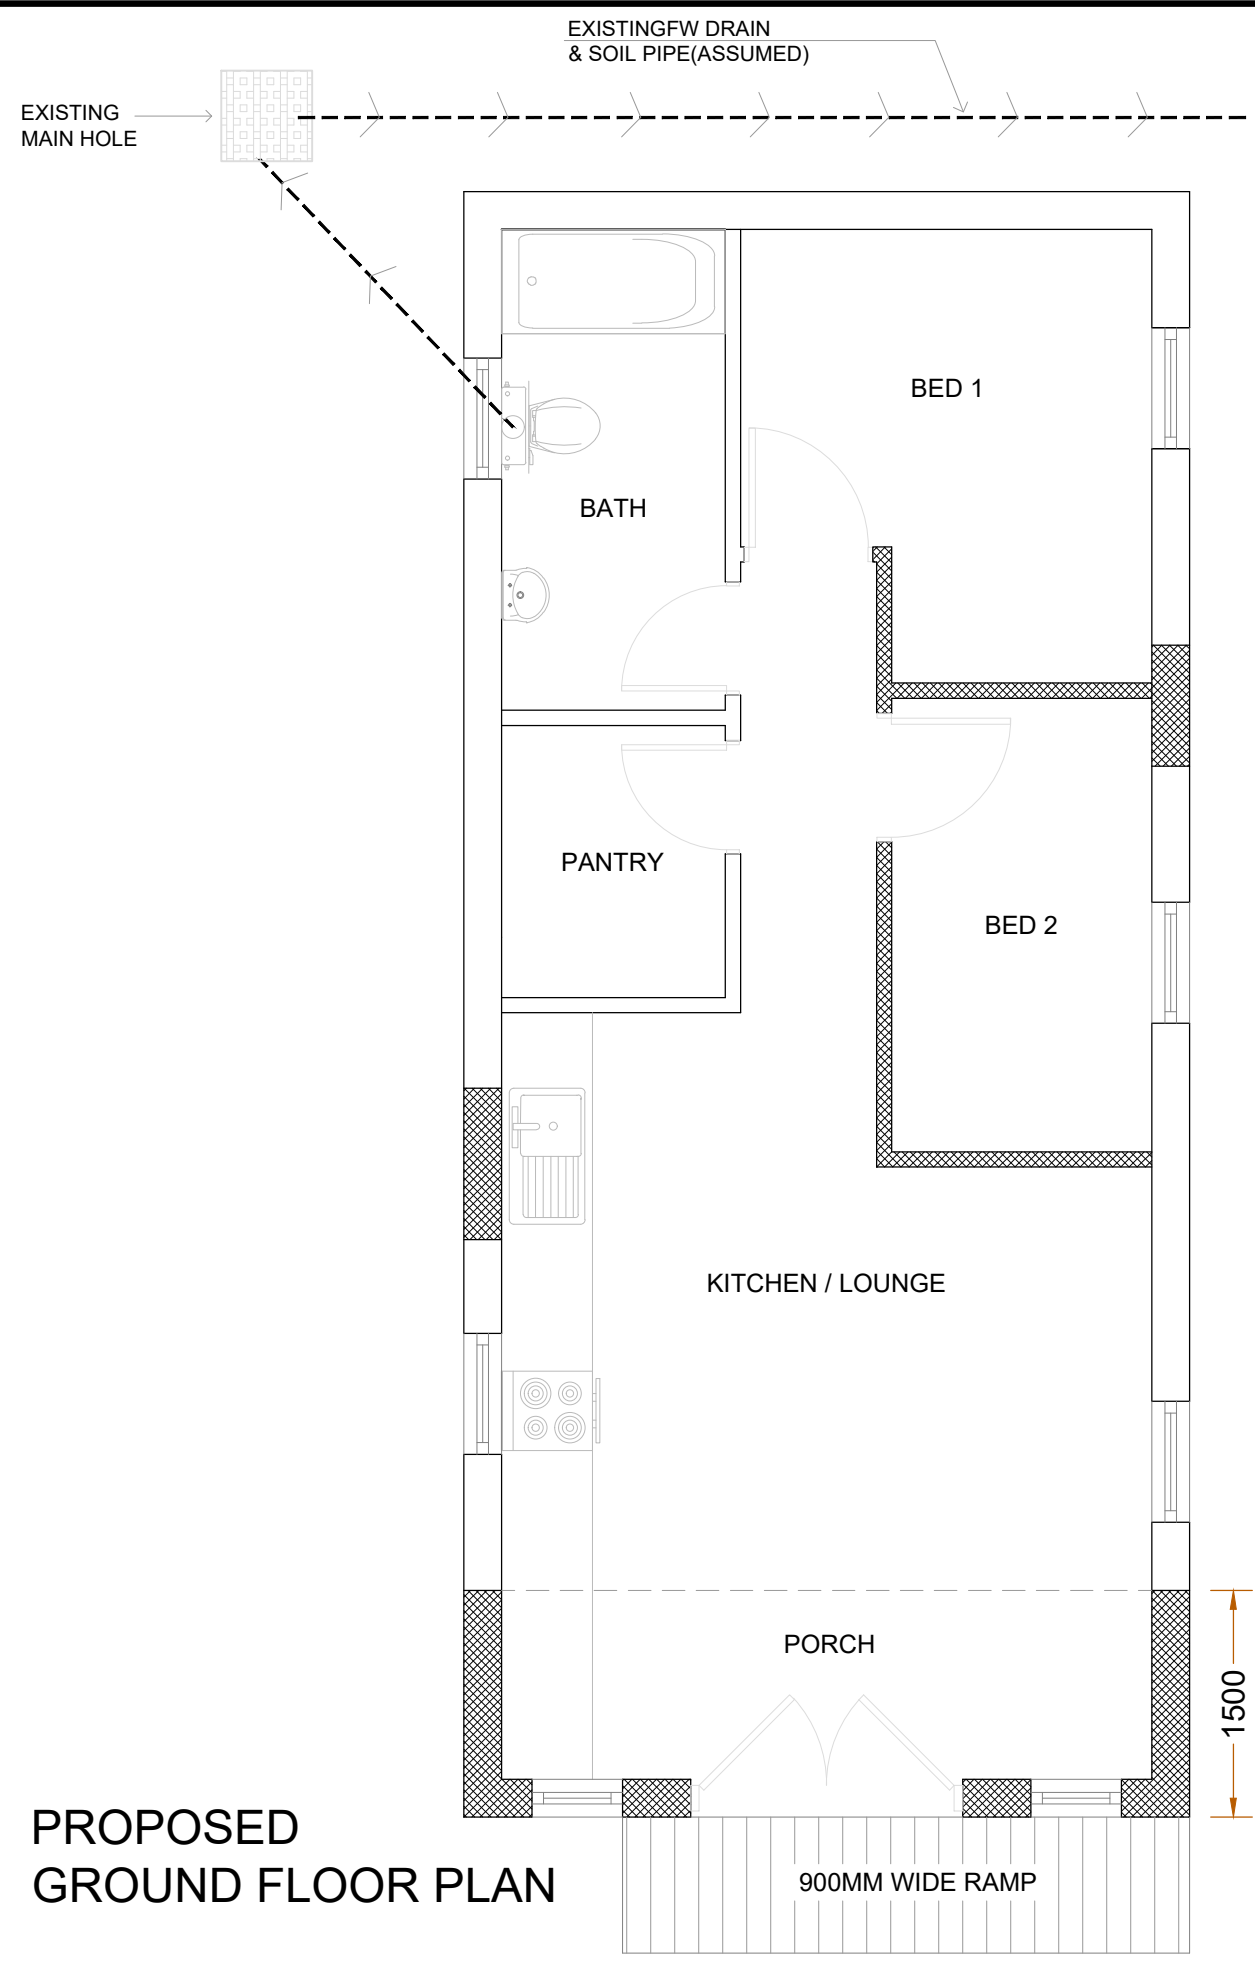

**PROPOSED
GROUND FLOOR PLAN**

A	DA ISSUE AMENDMENT	06.10.23 BY	GK

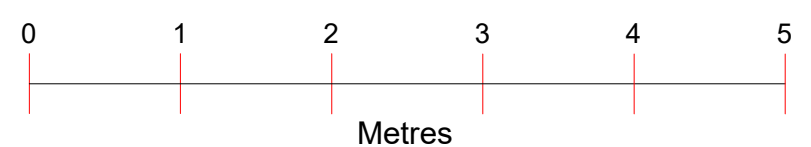

SCALE 1:50@A3

Project :
Proposed Front Extension

Date : 06/10/23

Sheet Title :
Existing & Proposed Plans

Sheet no : 01

Address:
80 Park Avenue Holiday Village Park Avenue
Leysdown-on-Sea
SHEERNESS
ME12 4QP

Applicant :