



EXISTING
ROOF PLAN

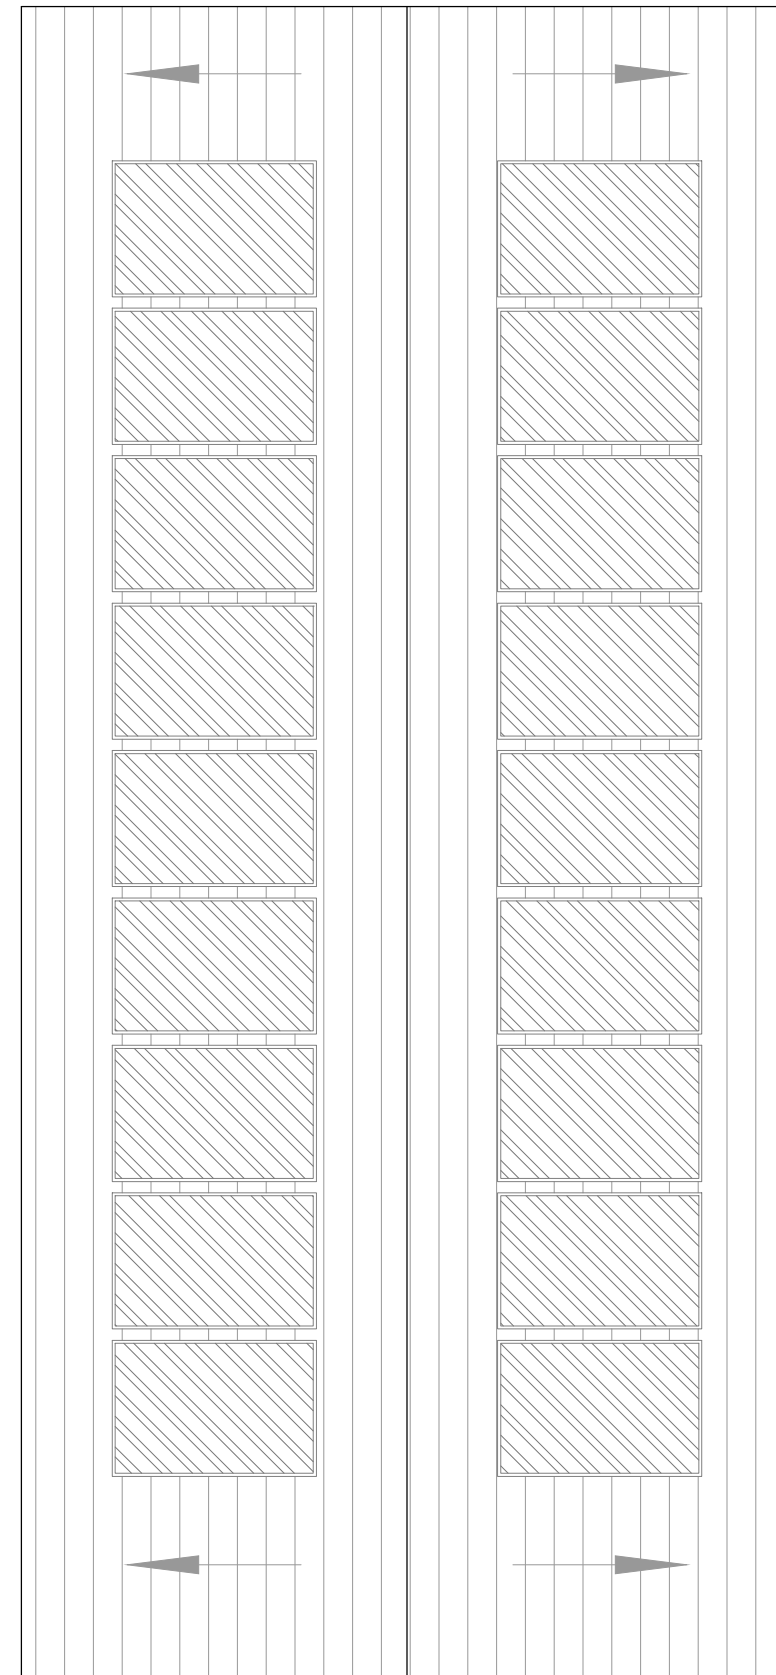

PROPOSED
ROOF PLAN

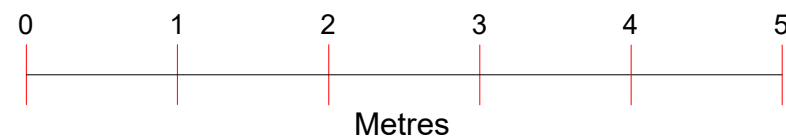

SCALE 1:50@A3

Project :
Proposed Front Extension

Date : 06/10/23

Sheet Title :
Roof Plans

Sheet no : 04

Address:
80 Park Avenue Holiday Village Park Avenue
Leysdown-on-Sea
SHEERNESS
ME12 4QP

Applicant :