



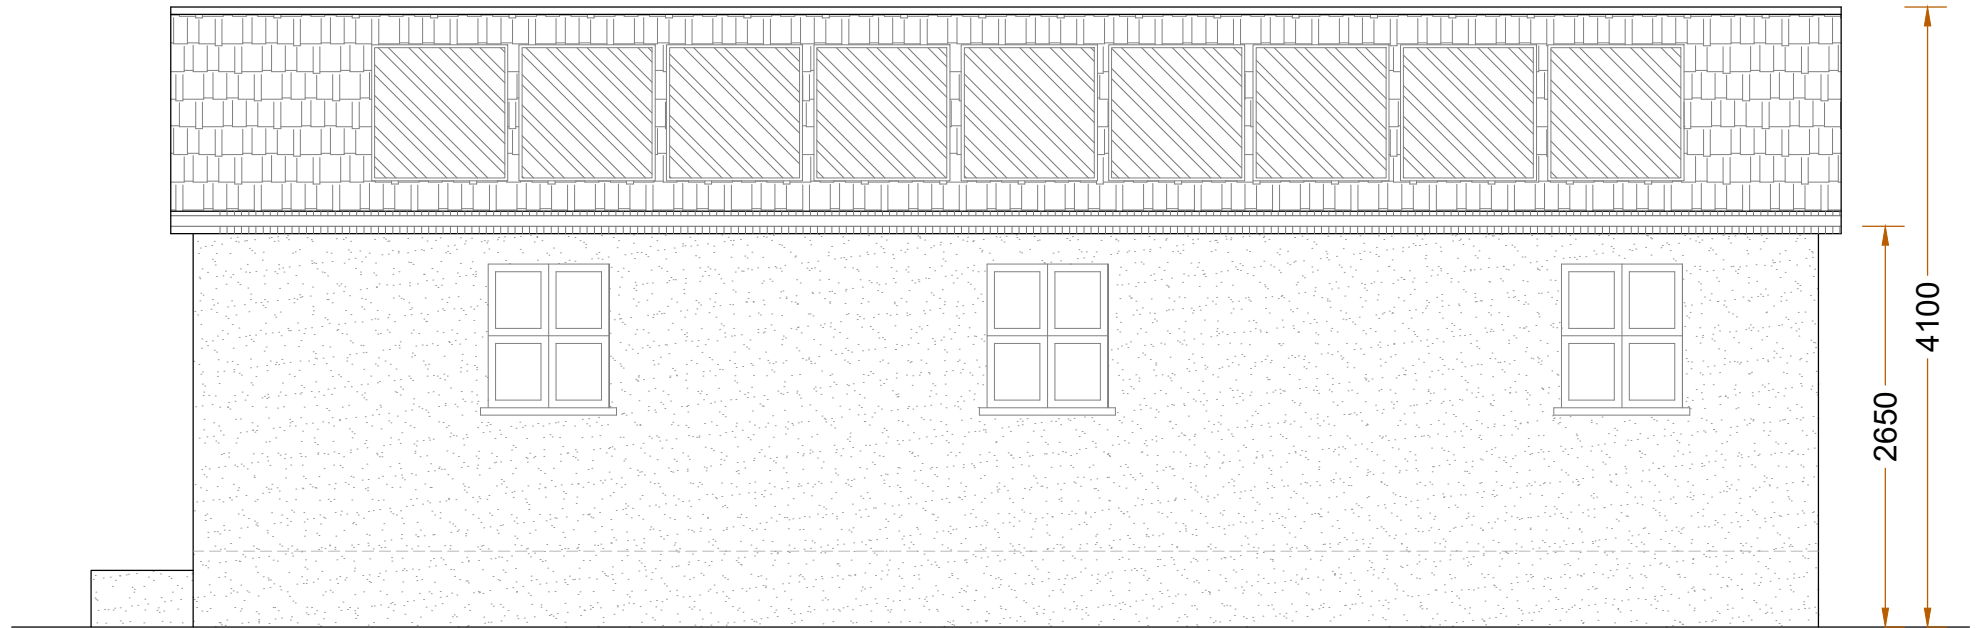


PROPOSED
FRONT ELEVATION

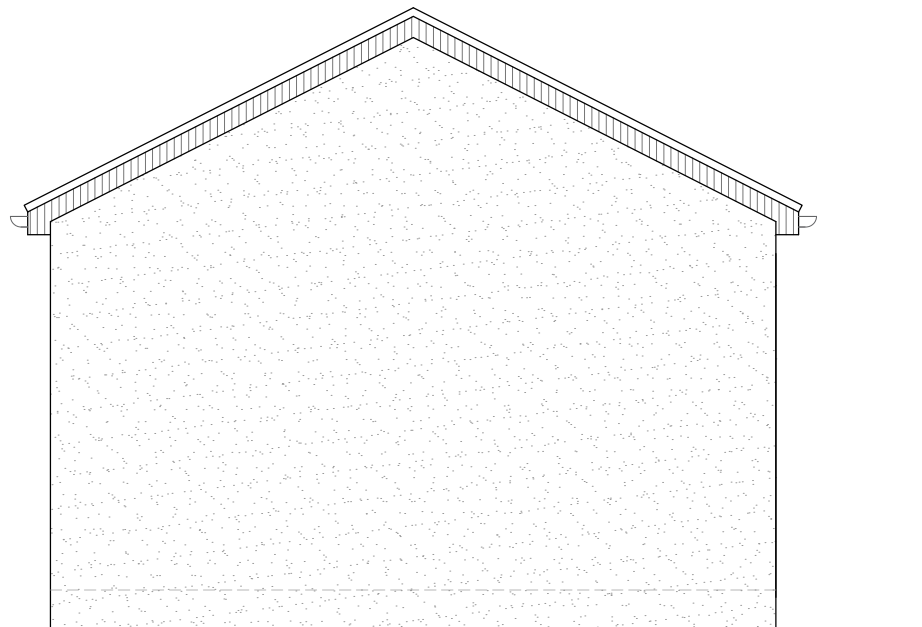

PROPOSED
SIDE ELEVATION-1




PROPOSED
REAR ELEVATION

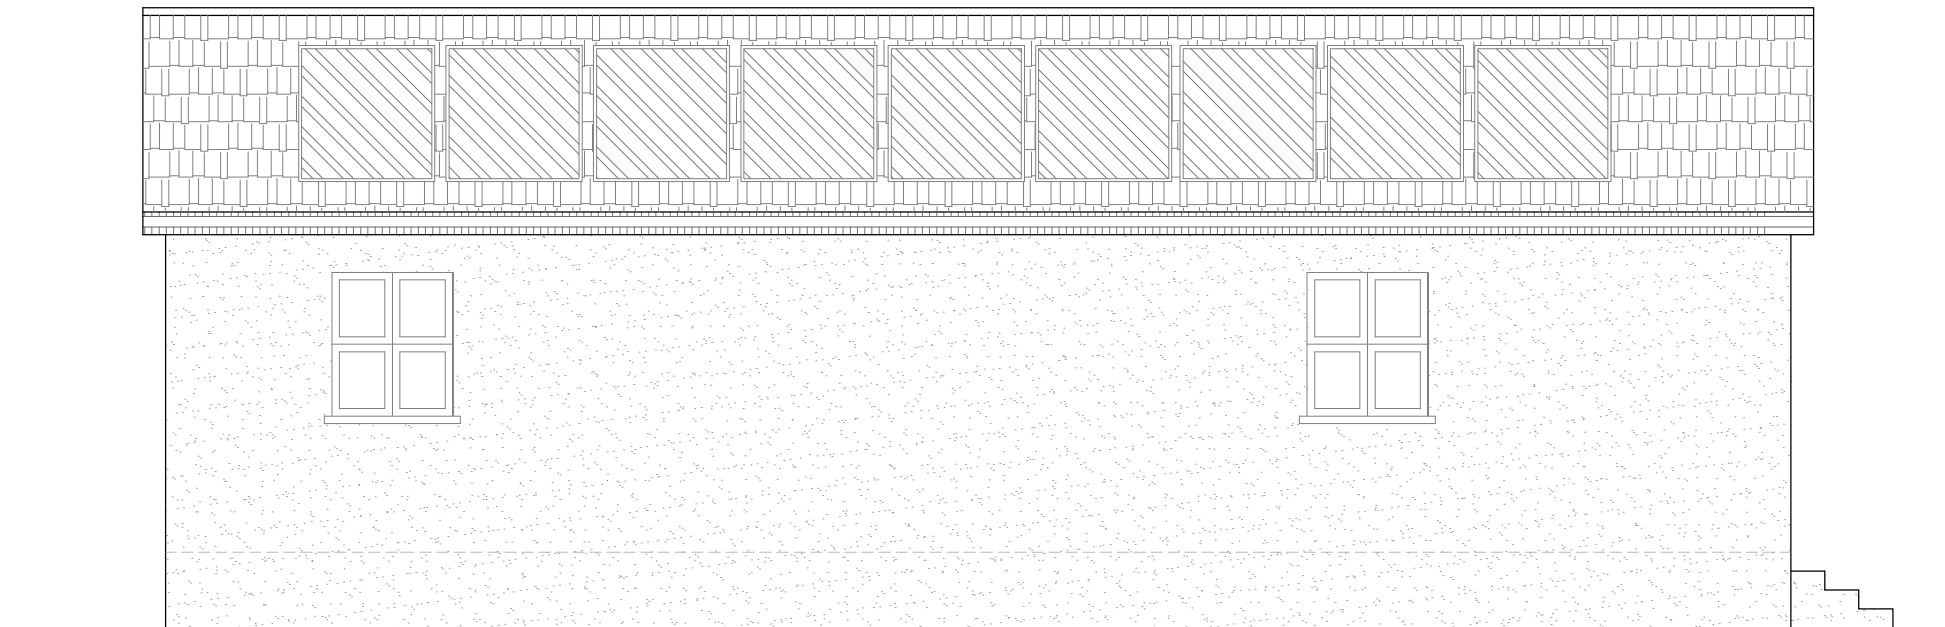

PROPOSED
SIDE ELEVATION-2

A	DA ISSUE	06.10.23	GK
	AMENDMENT		BY

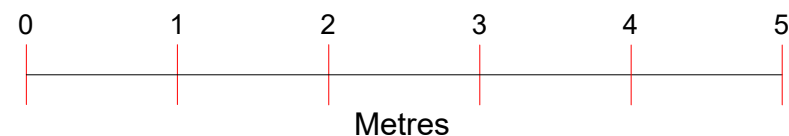

SCALE 1:50@A3

Project :
Proposed Front Extension

Date : 06/10/23

Sheet Title :
Proposed Elevations

Sheet no : 03

Address:
80 Park Avenue Holiday Village Park Avenue
Leysdown-on-Sea
SHEERNESS
ME12 4QP

Applicant :