


NOTES:
 ALL DIMENSIONS, LEVELS AND CLEARANCES TO BE CHECKED ON SITE PRIOR TO WORKS COMMENCING
 THIS DRAWING SHOULD BE READ IN CONJUNCTION WITH ALL OTHER PROJECT RELATED DRAWINGS, SPECIFICATIONS AND DOCUMENTS.
 THIS DRAWING IS COPYRIGHT OF GEBHARD AND GOODWIN

LEGEND

- ① SINGLE STOREY SIDE / REAR INFILL EXTENSION WITH PITCHED ROOF OVER TO MATCH EXISTING
- ② REPLACEMENT ROOF TO EXISTING CONSERVATORY WITH SOLID INSULATED SINGLE PLY MEMBRANE
- ③ SINGLE STOREY FRONT / SIDE EXTENSION WITH GLAZED GABLE END, NEW FRONT ENTRANCE POSITION AND PITCHED ROOF OVER

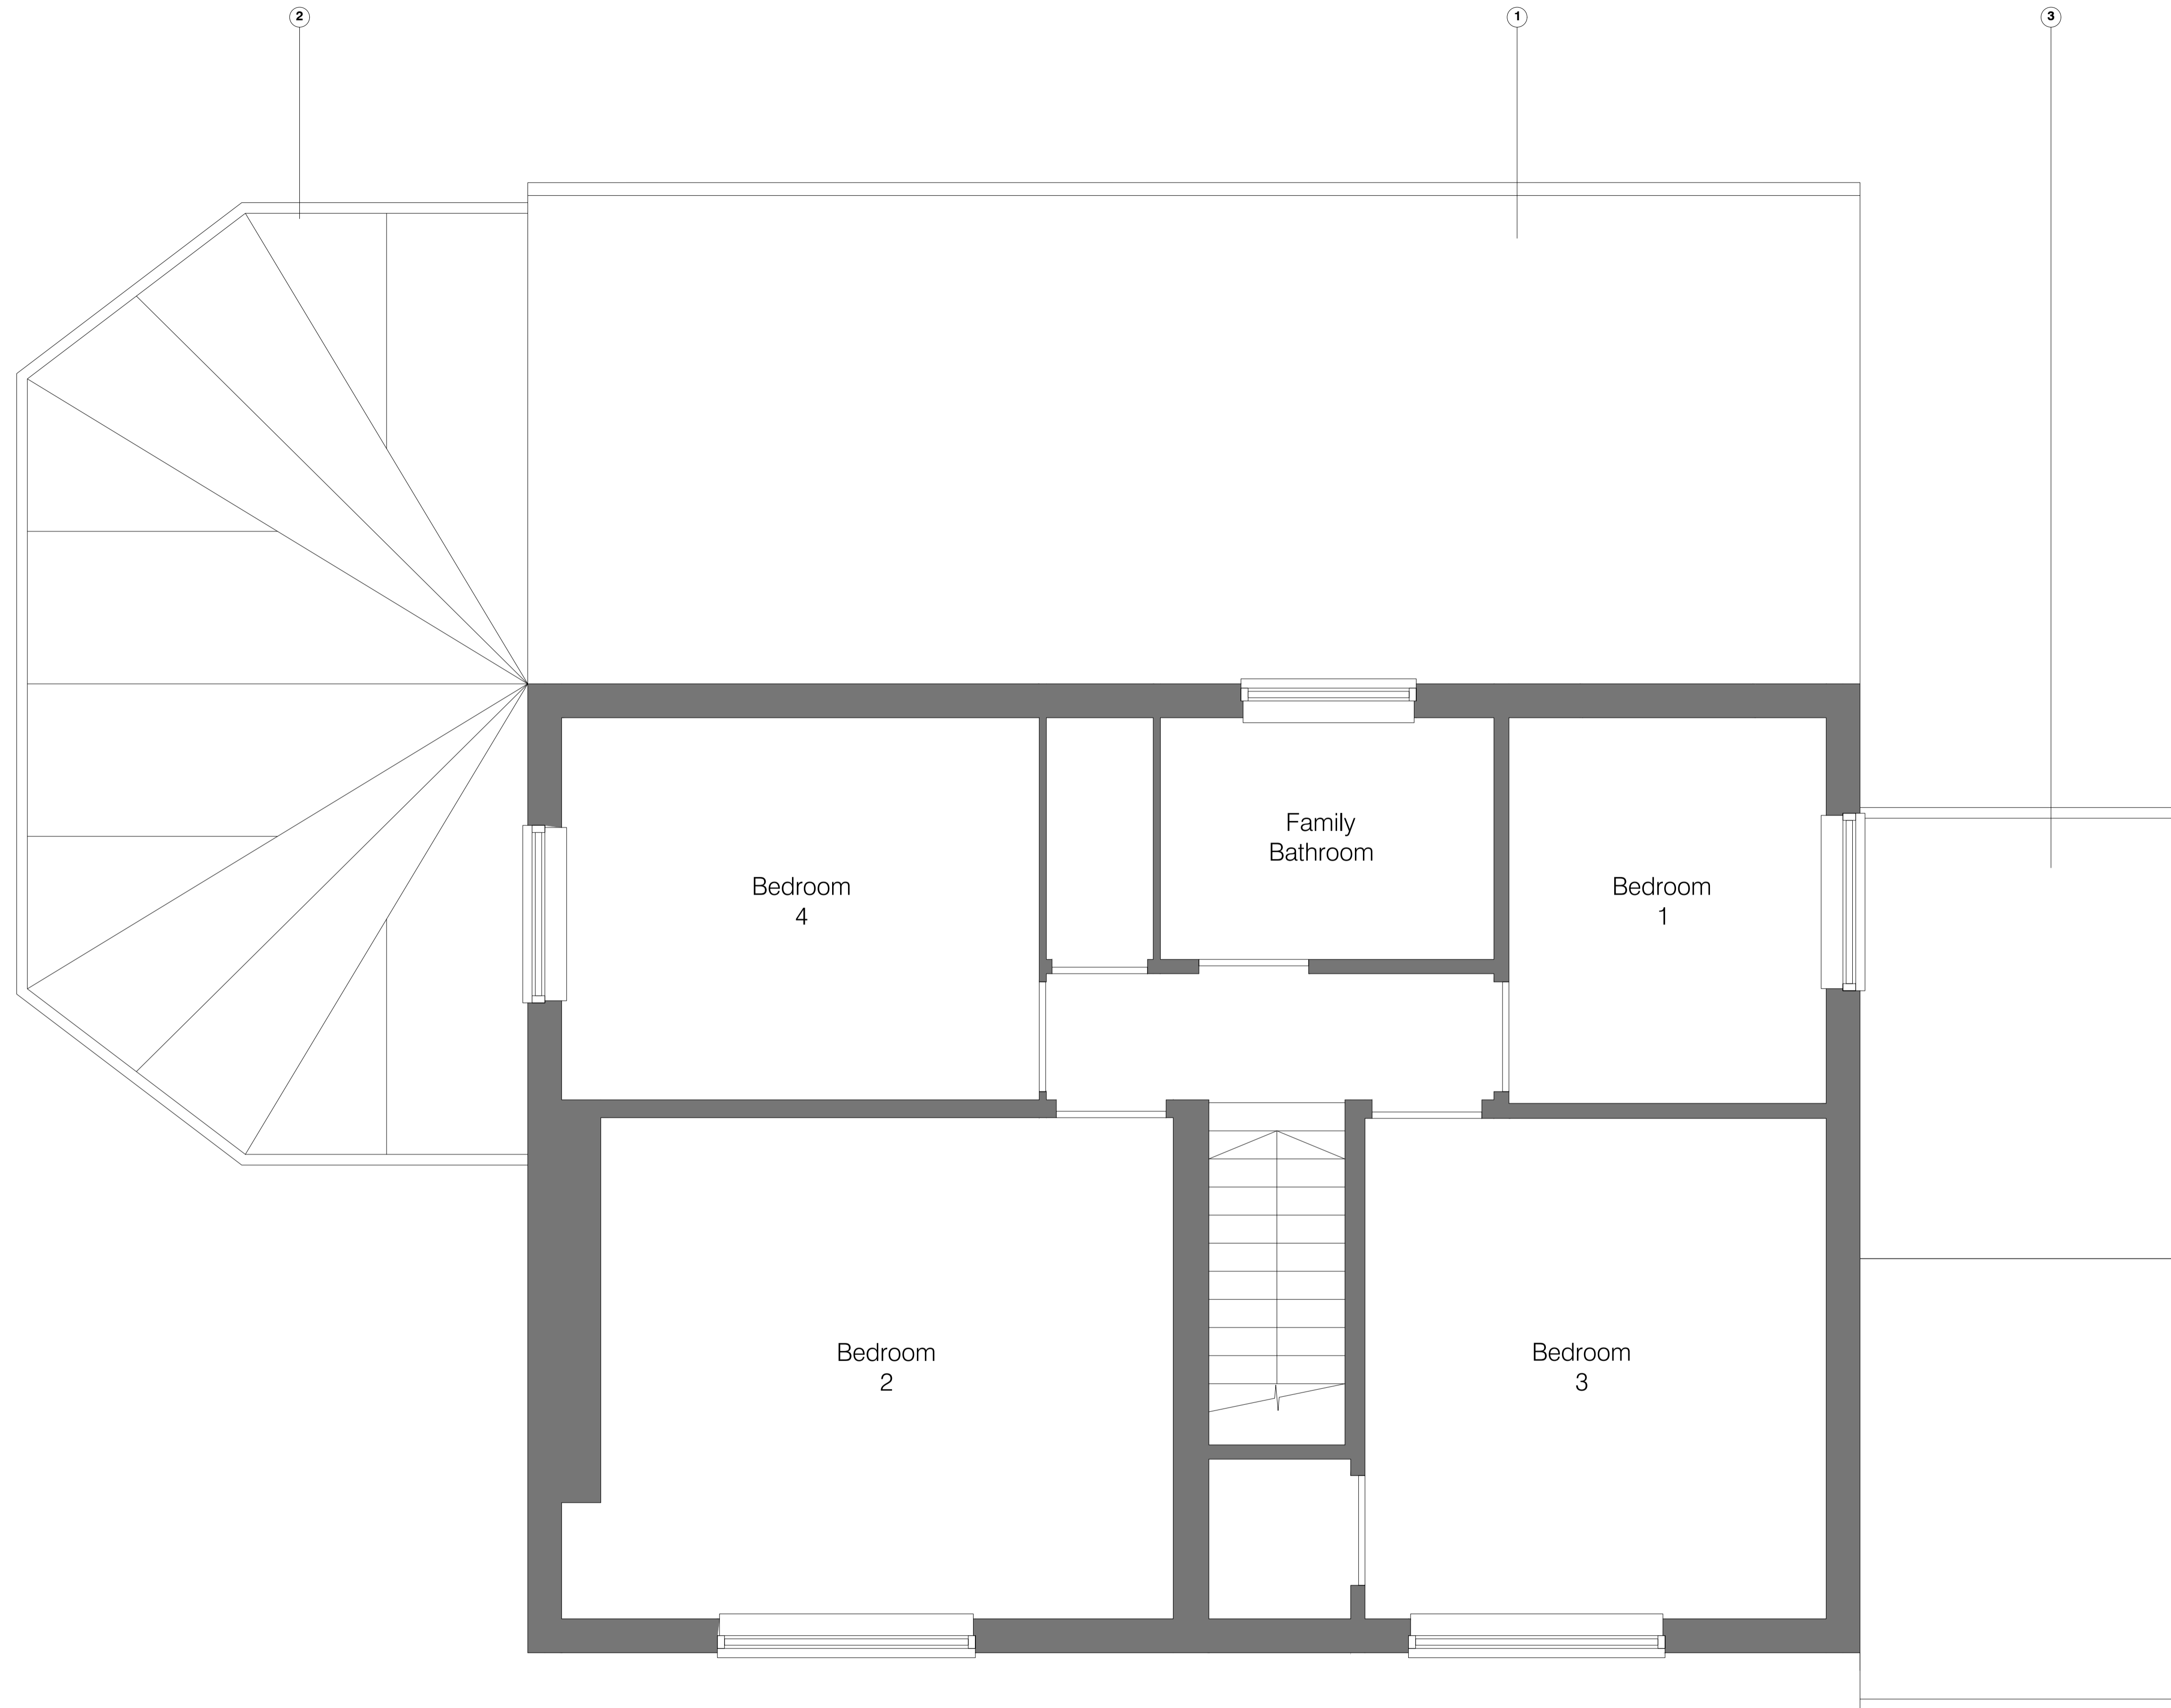

Rev.	Date	Notes
G	16.10.23	Updated to client comments

PLANNING

PROJECT
 CLIVE MILLS

SITE ADDRESS
 Hill Cottage,
 Ashfield Rd,
 Framsden,
 Stowmarket IP14 6LS

DRAWING TITLE:
 PROPOSED FIRST FLOOR PLAN

DRAWING NO:
 1249-112

BY:	CHK:	DATE:	SCALE:
GG	GG	08.07.22	1:25



PROPOSED FIRST FLOOR PLAN

