




Existing North Elevation

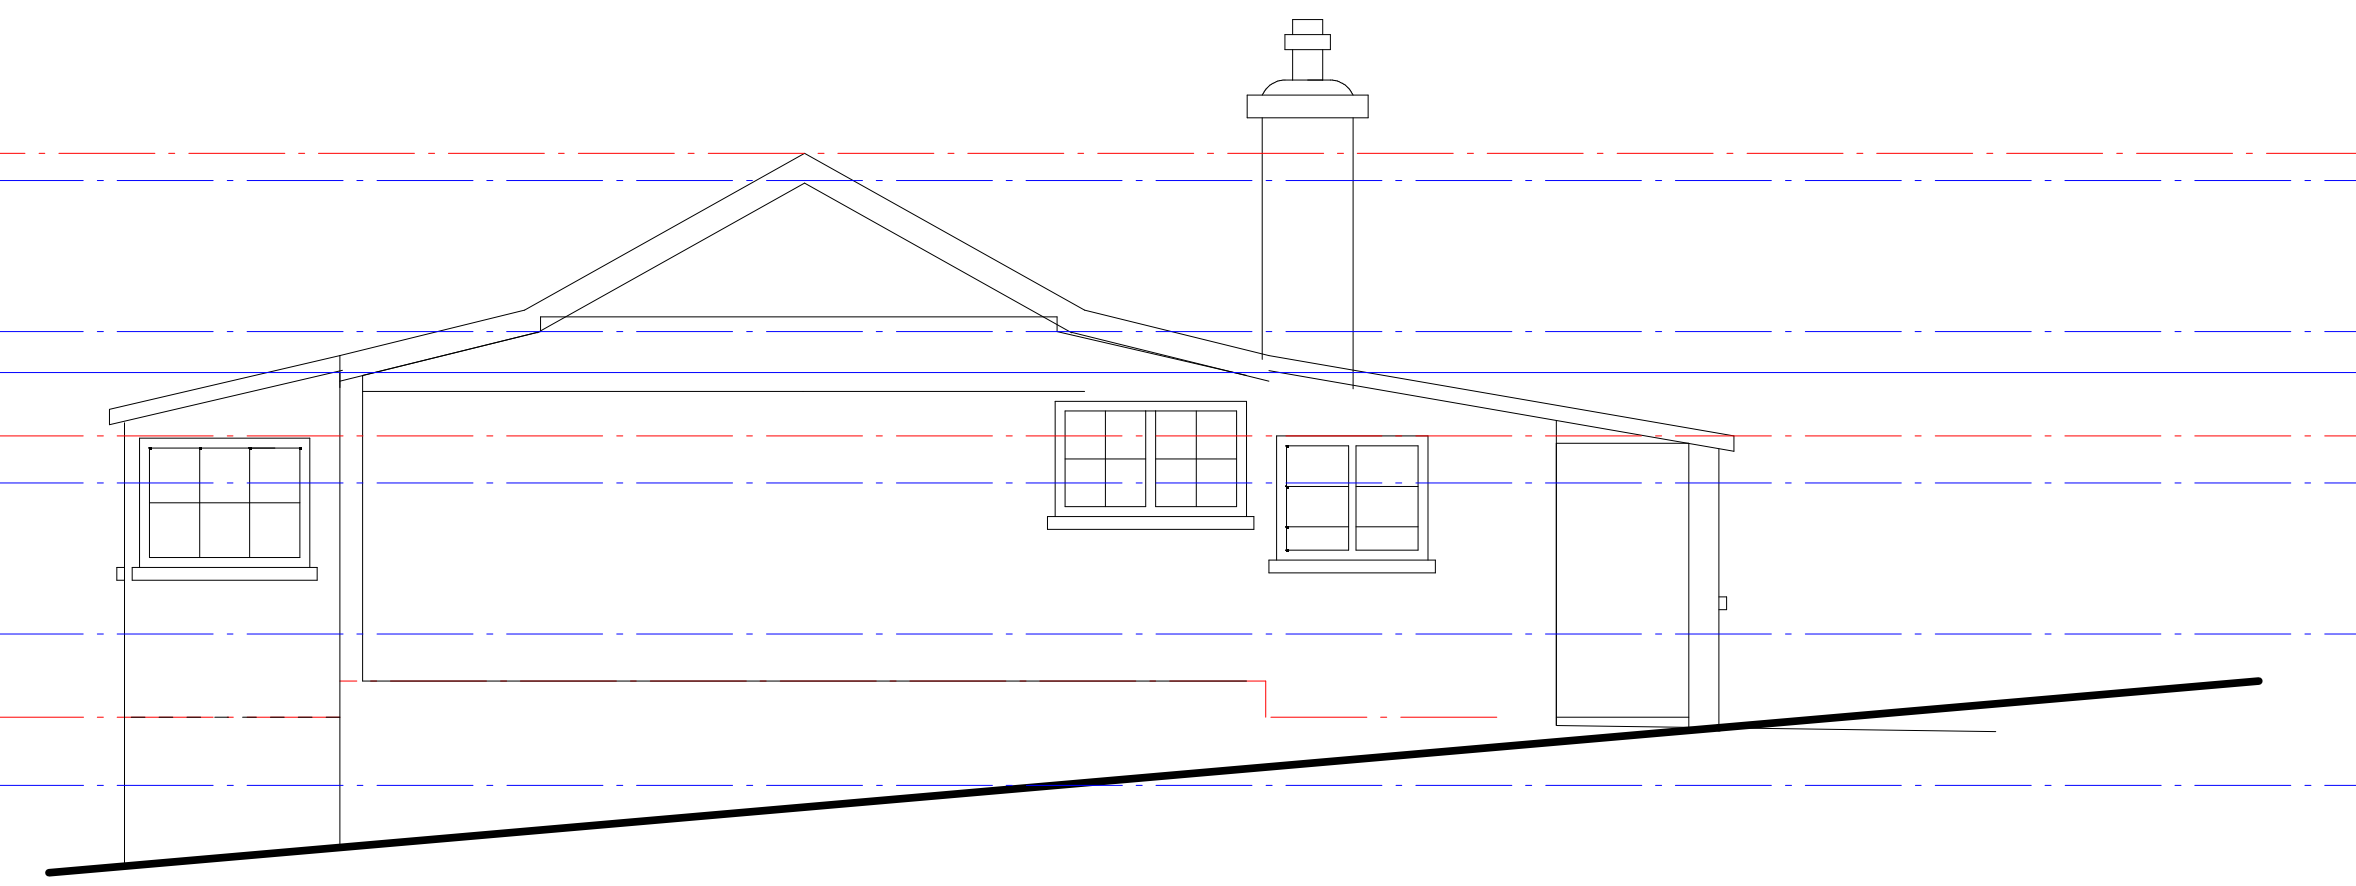

Existing East Elevation

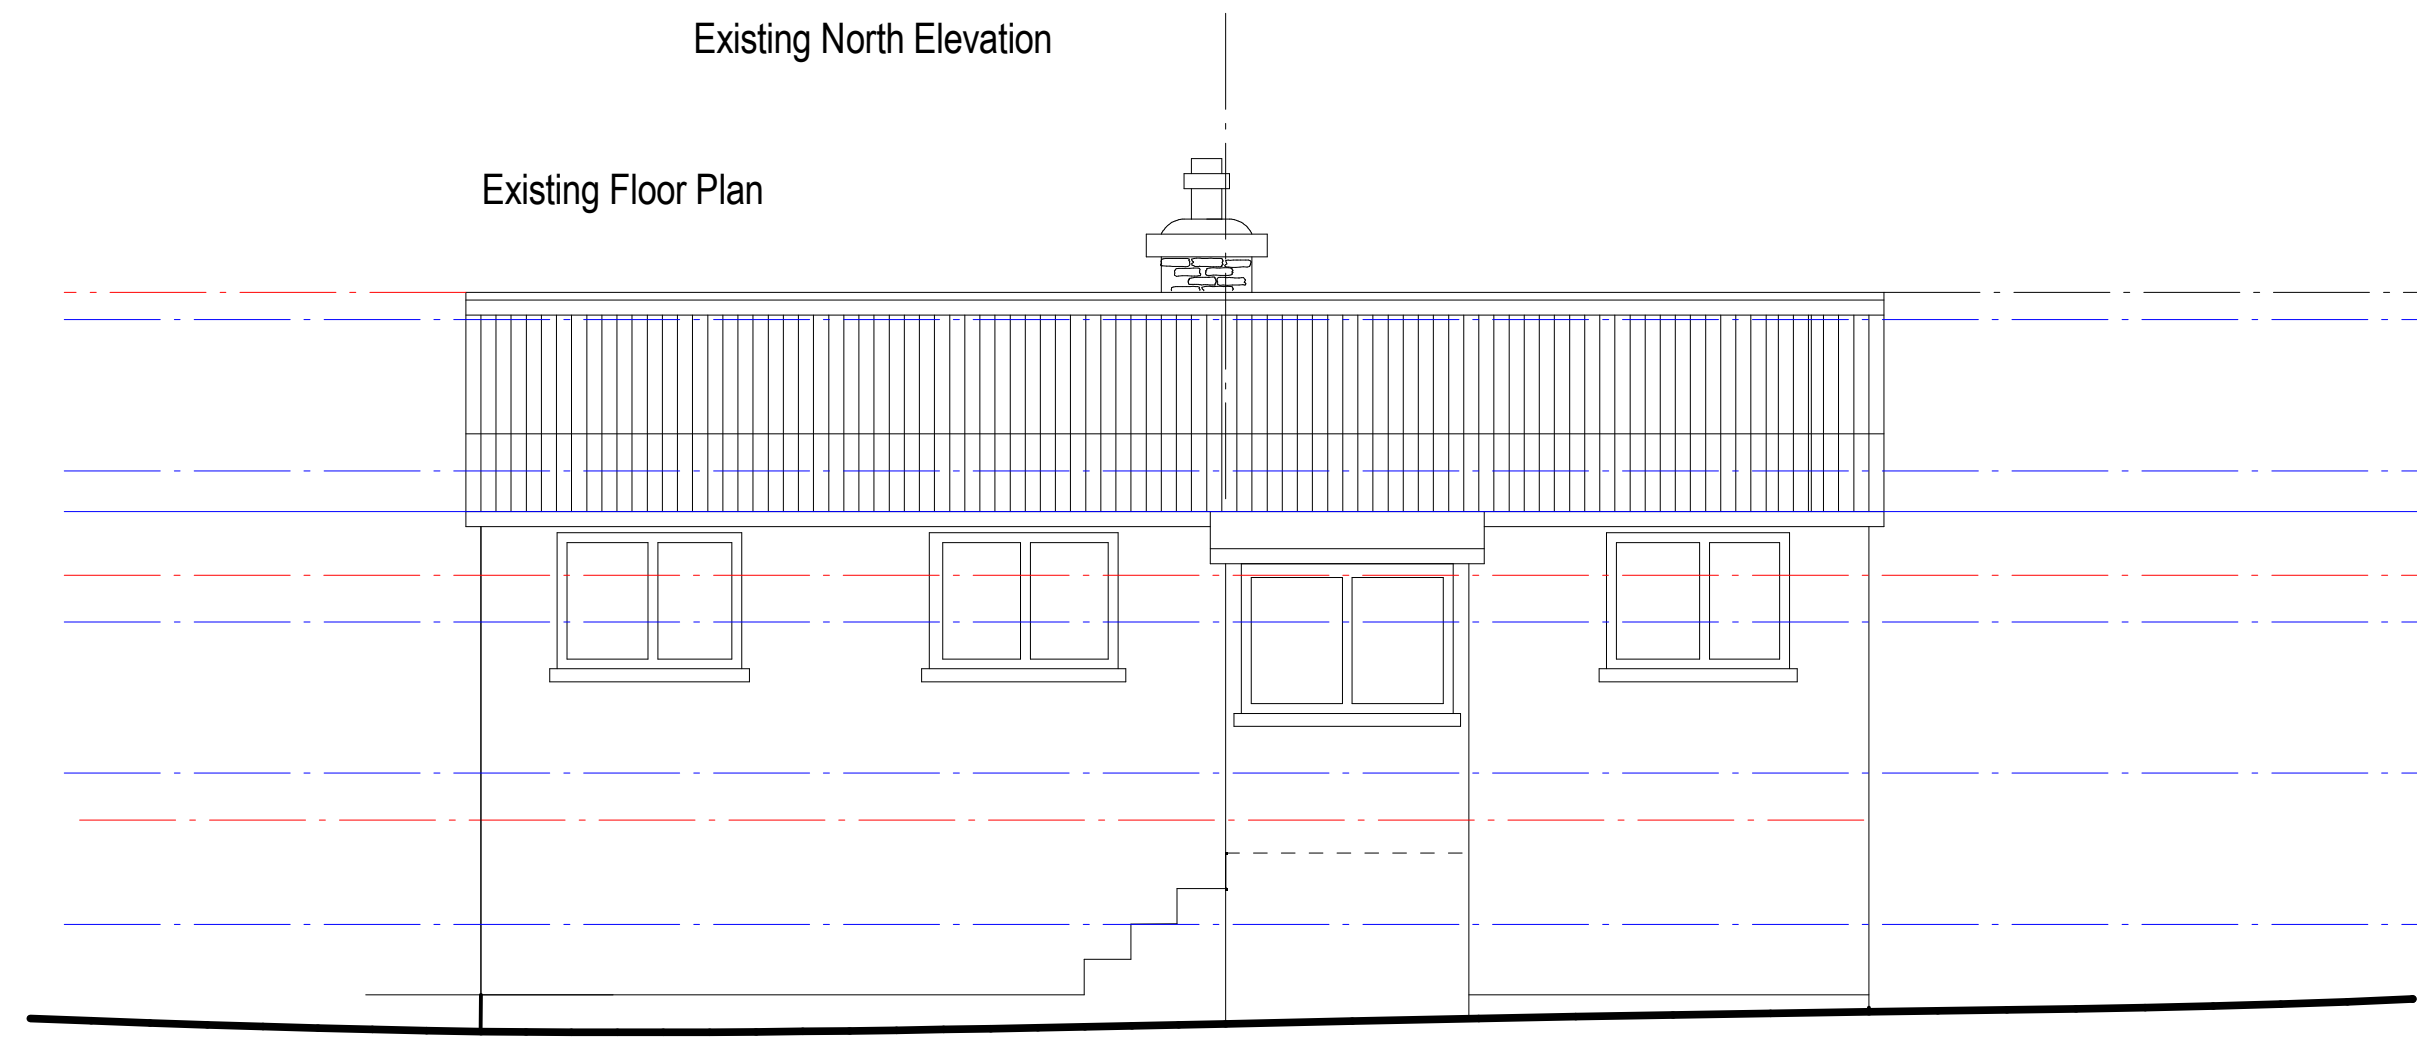


Existing Floor Plan


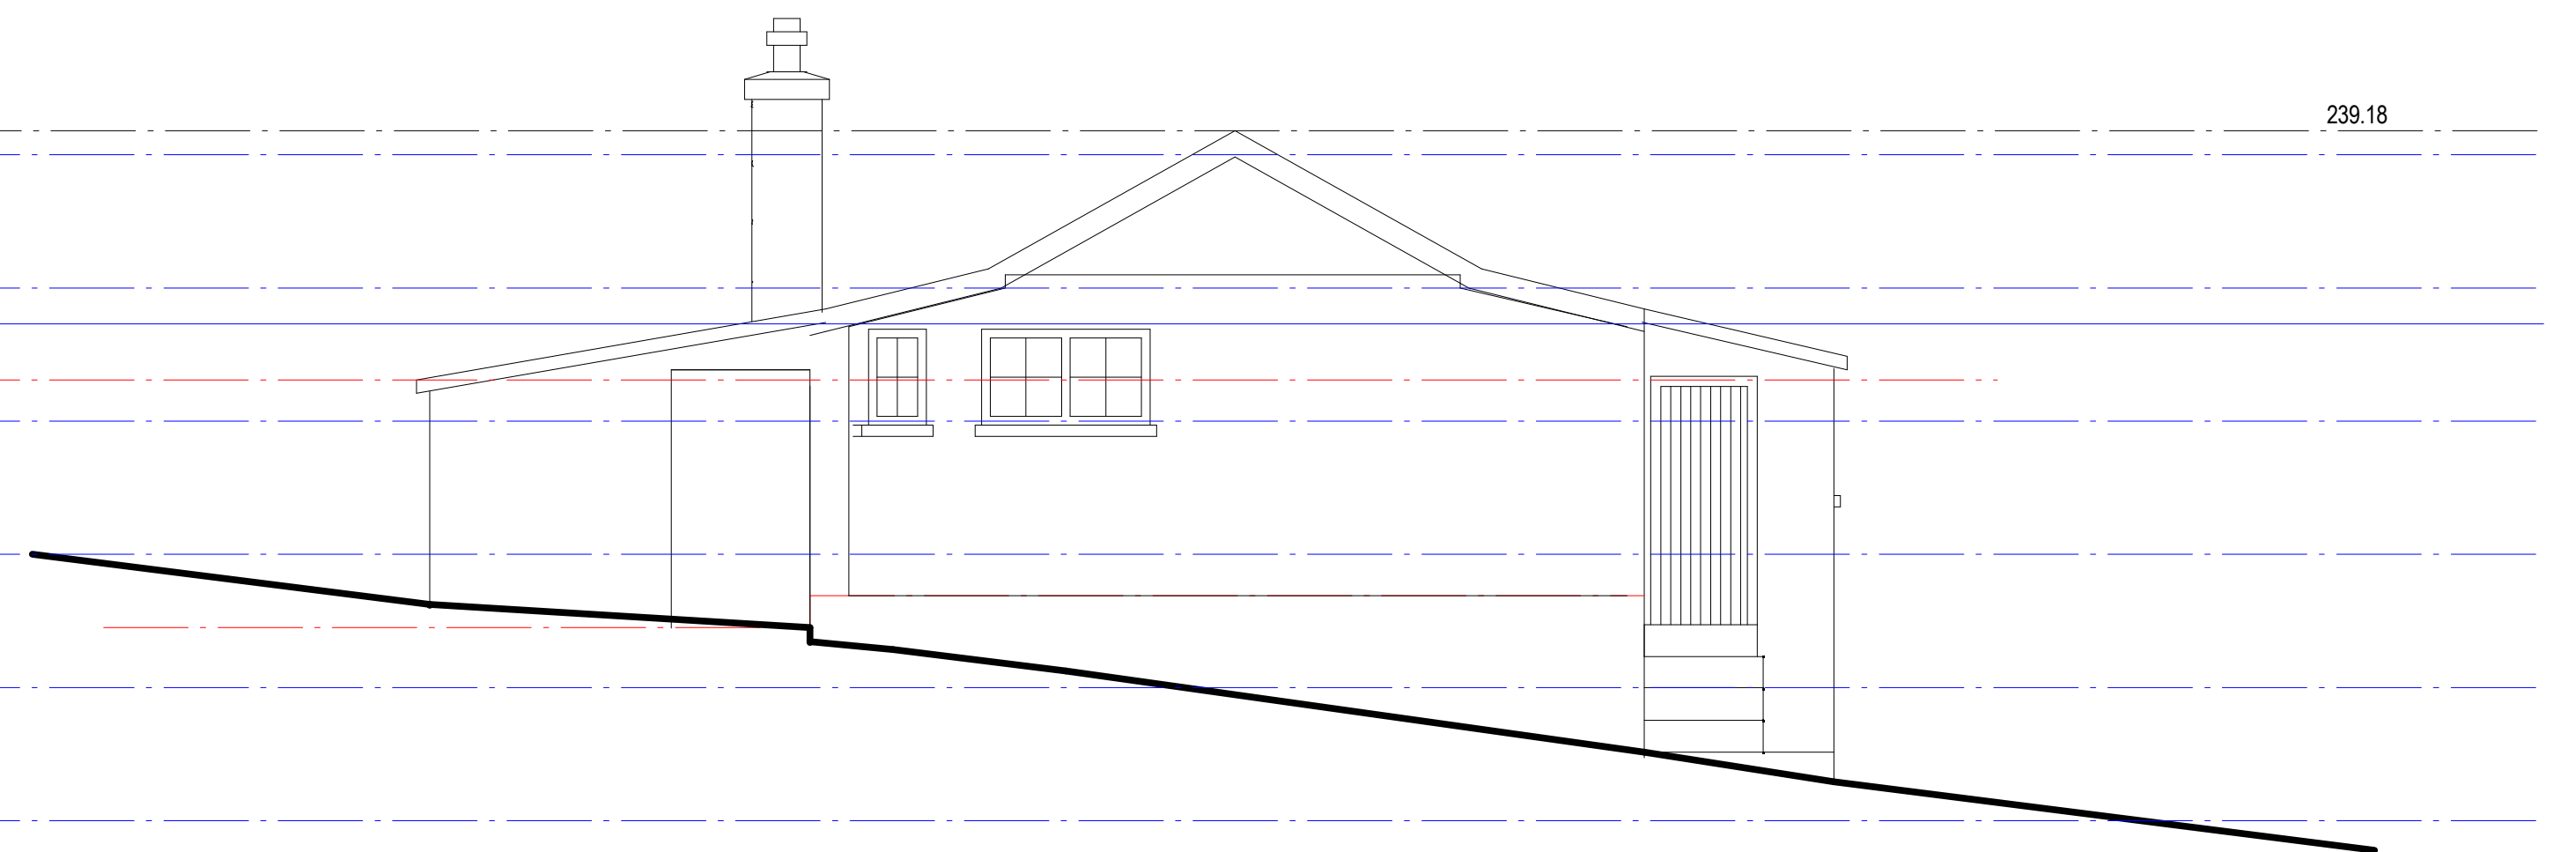


Existing West Elevation

Existing South Elevation

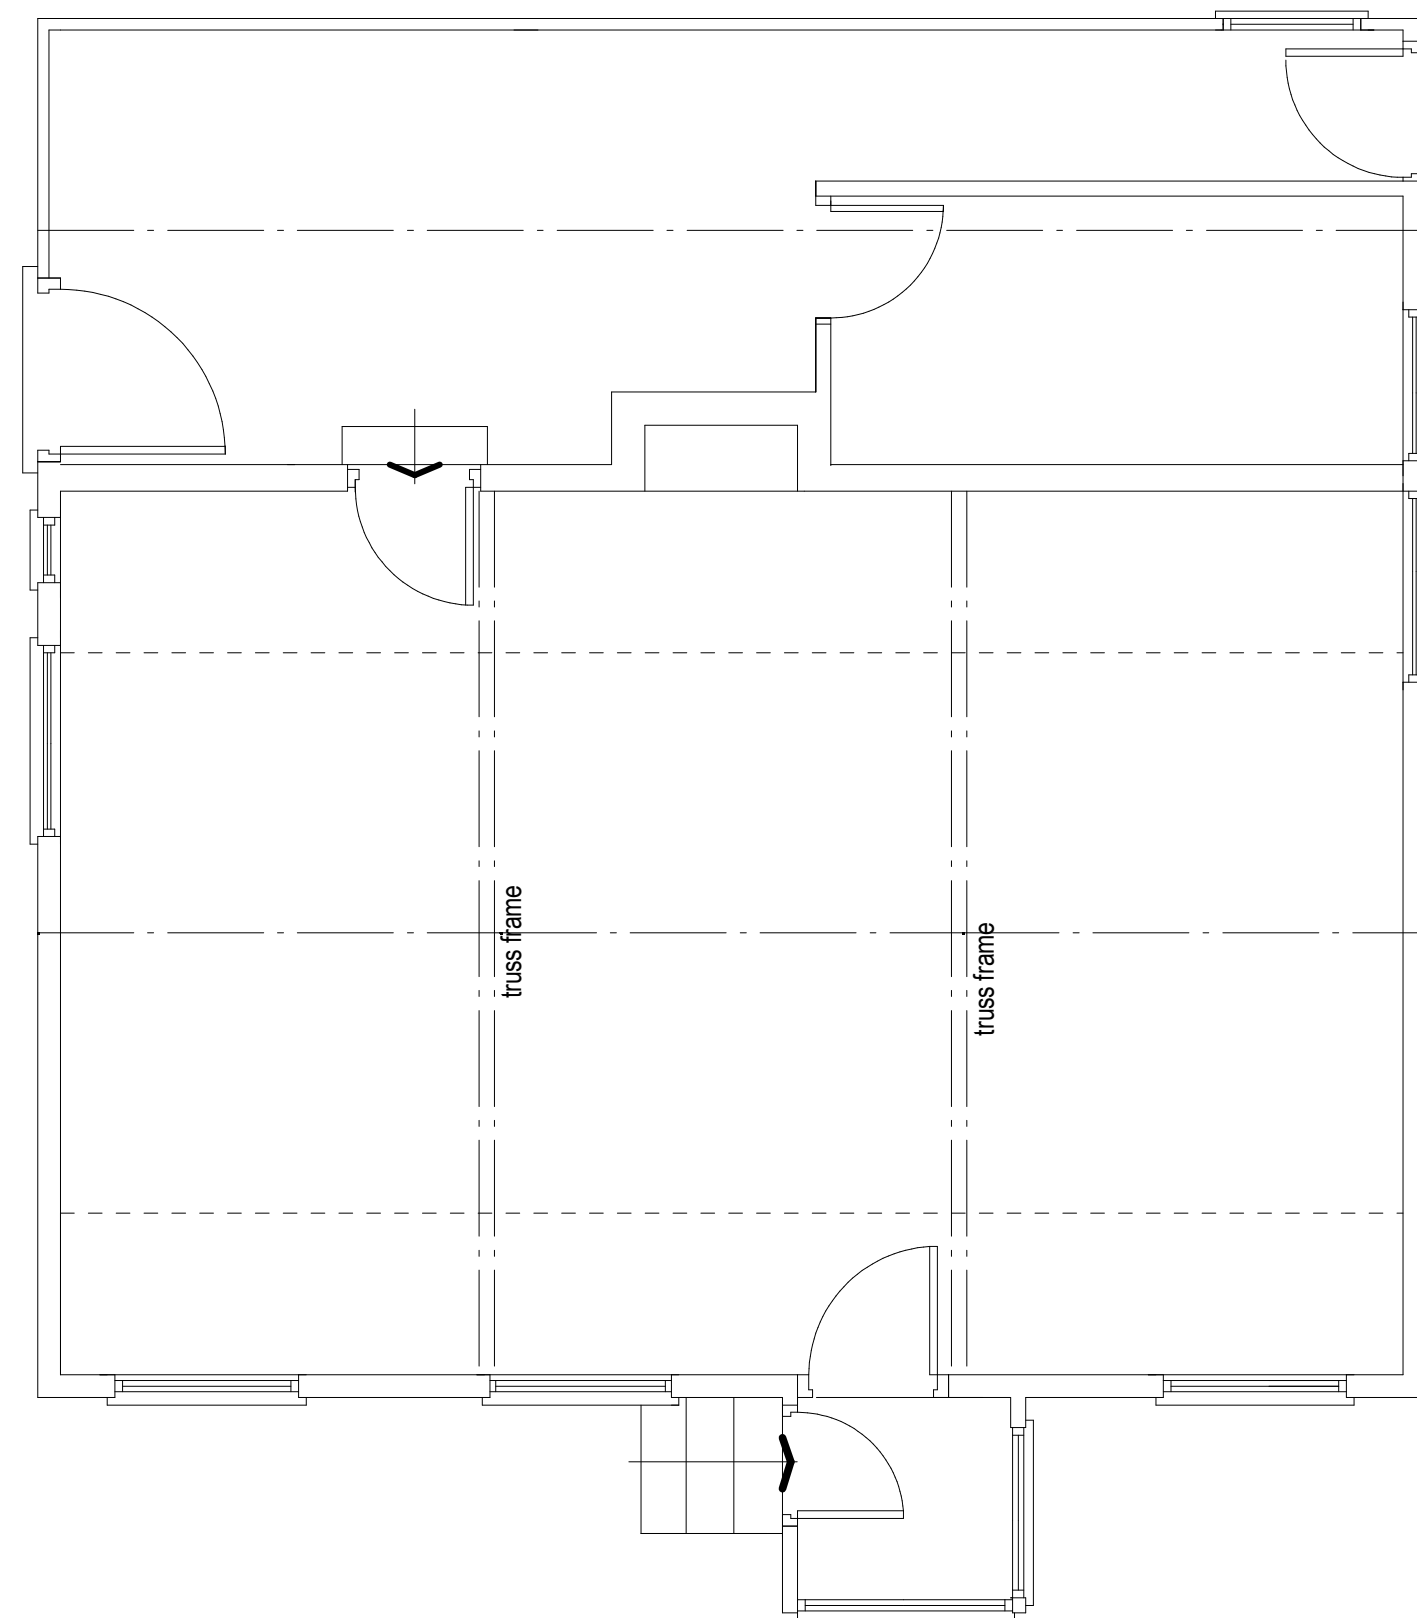

Existing Floor Plan

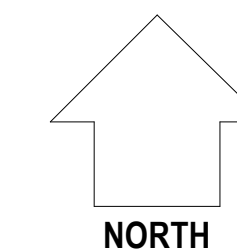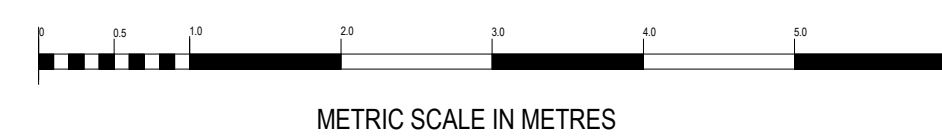

**MEASURED SURVEY**

[www.apg-design.co.uk](http://www.apg-design.co.uk)  
 alex p gath Limited

collaborative planning and design  
 wayside west charleton kingsbridge TQ7 2AJ  
 T 01548 531767  
 E alexpgathdesign@gmail.com

sensitively influencing development in south devon

**partner LABC** SMARTER PLANNING CHAMPION

project	HELE VIEW CLAYHANGER FLOOR PLANS AND ELEVATIONS		
client	MS H WALKER		
date	AUGUST 2021		
scale	1:50 @ A1		
drawing number	A1423 21	S01	