




South Elevation

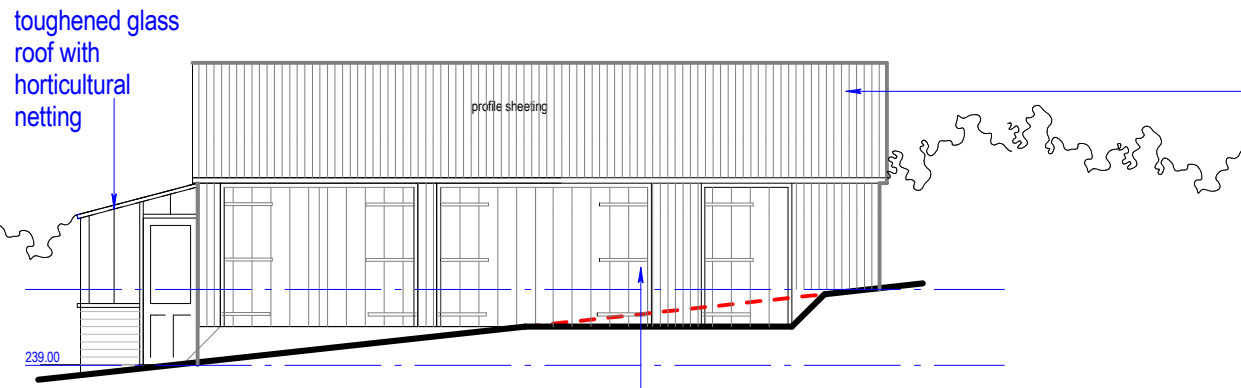

East Elevation 1:100

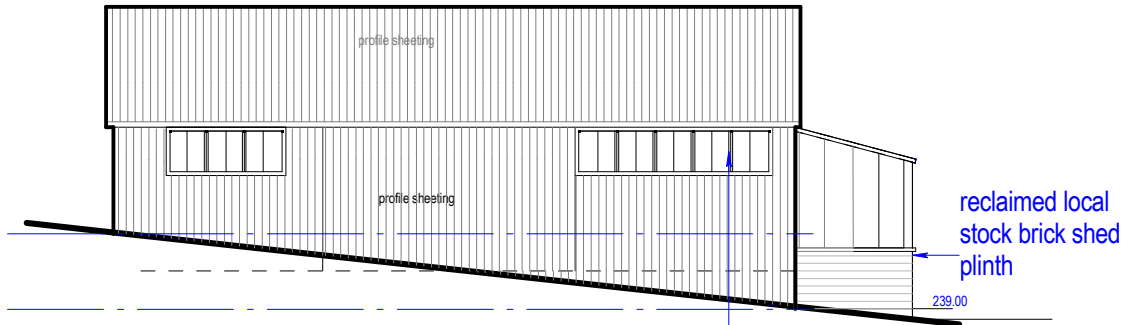


West Elevation 1:100

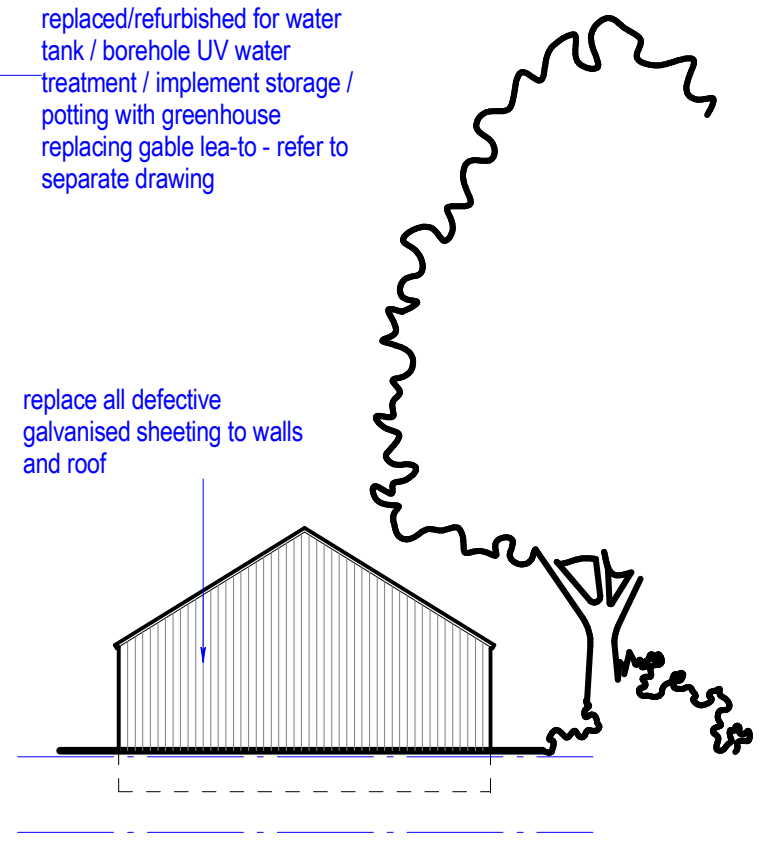

North Elevation 1:100

Rustic timber windows with 50 x 50 diamond mullions and vertical steel rods for security

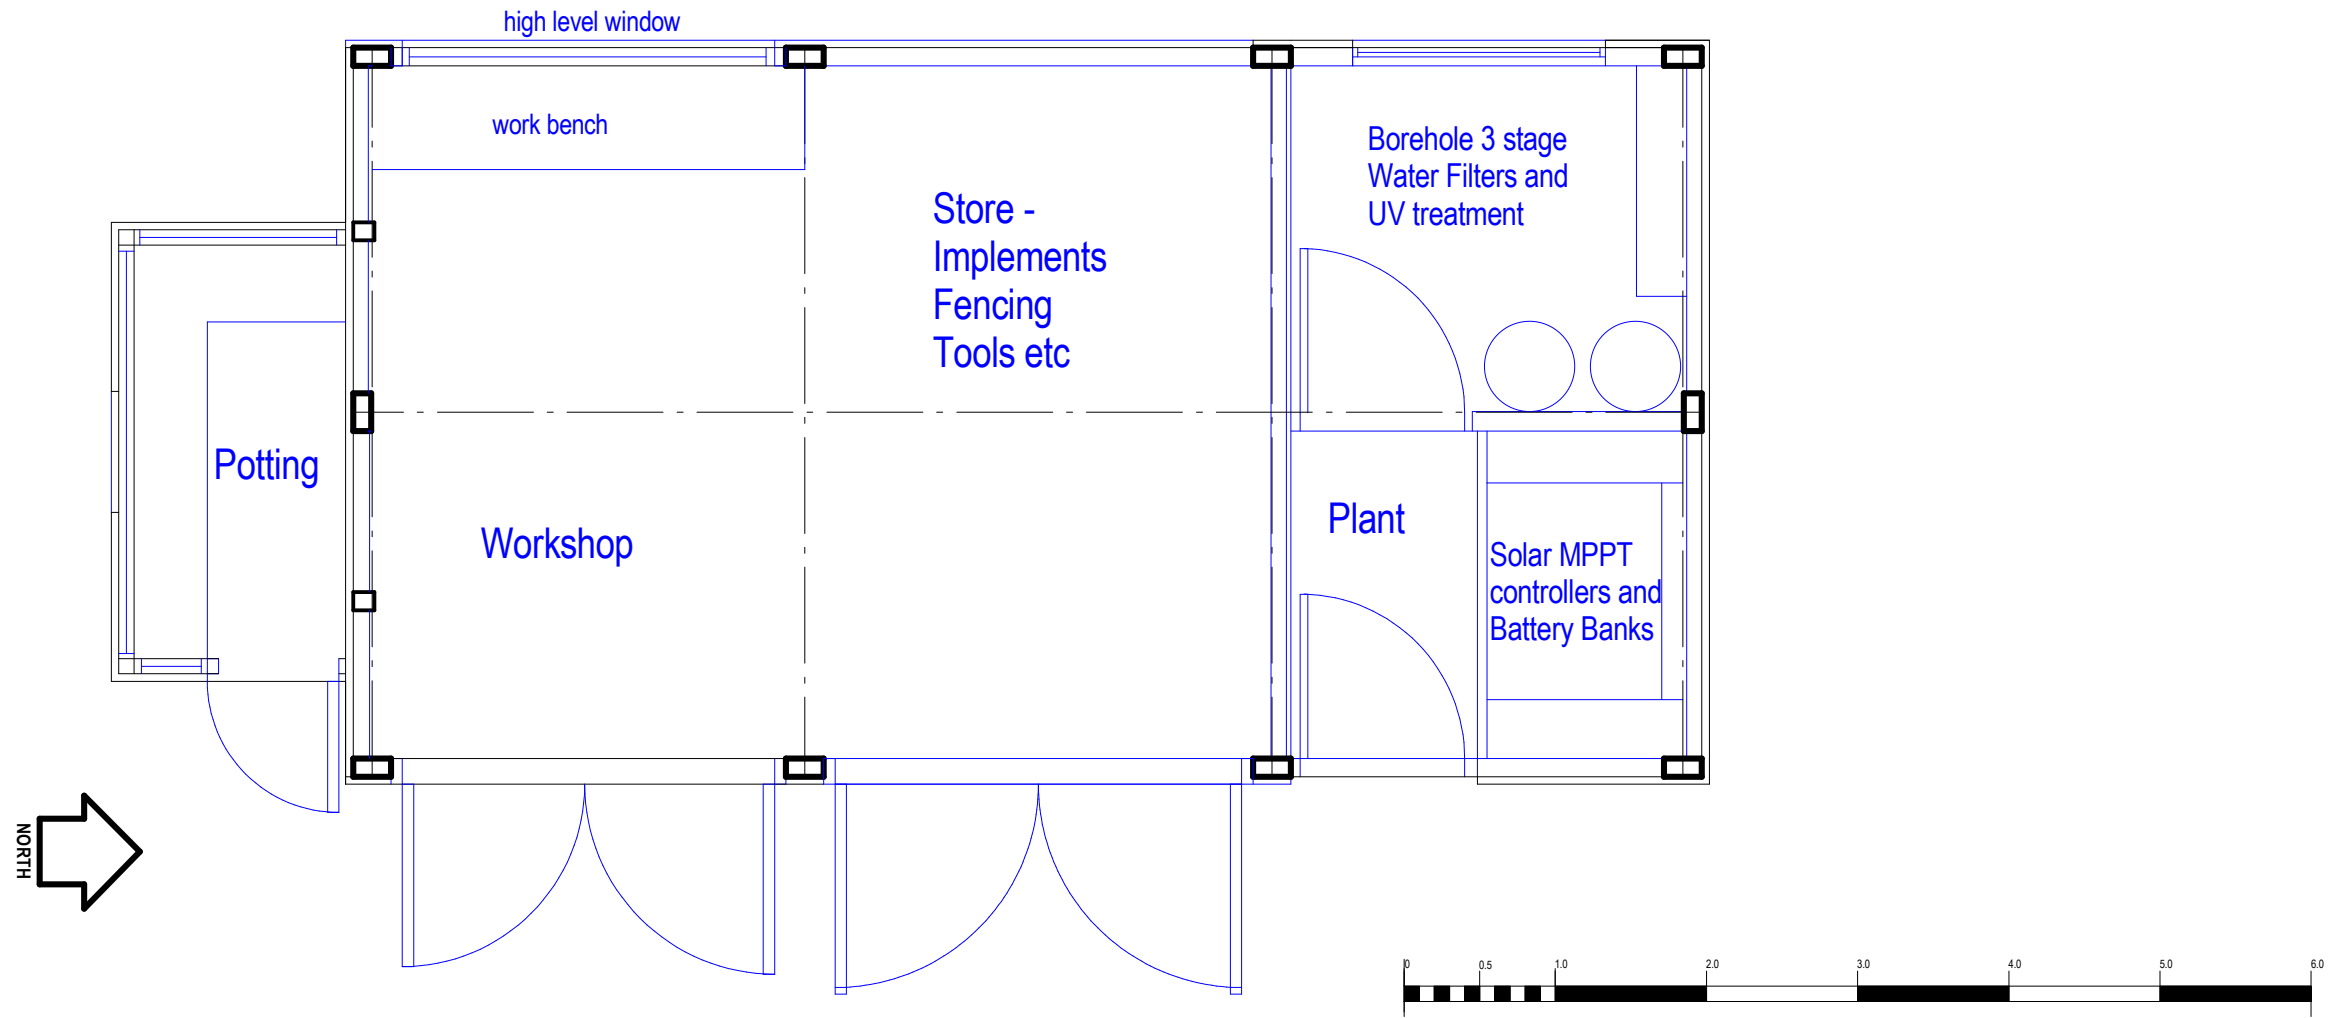

Workshop / Cartshed Plan



**PLANNING PROPOSALS**

[www.apg-design.co.uk](http://www.apg-design.co.uk)  
 alex p gath Limited  
 collaborative planning and design  
 wayside west charleton kingsbridge TQ7 2AJ  
 T 01548 531767 E alexpgathdesign@gmail.com  
 sensitively influencing development in south devon

**partner LABC** SMARTER PLANNING CHAMPION

<b>project</b>	HELE VIEW CLAYHANGER CART SHED FLOOR PLAN AND ELEVATIONS AS PROPOSED
<b>client</b>	MS H WALKER
<b>date</b>	FEBRUARY 2022
<b>scale</b>	1:50 & 1:100 @ A3
<b>drawing number</b>	A1423 21 P03