



Hele View North Elevation 1:100

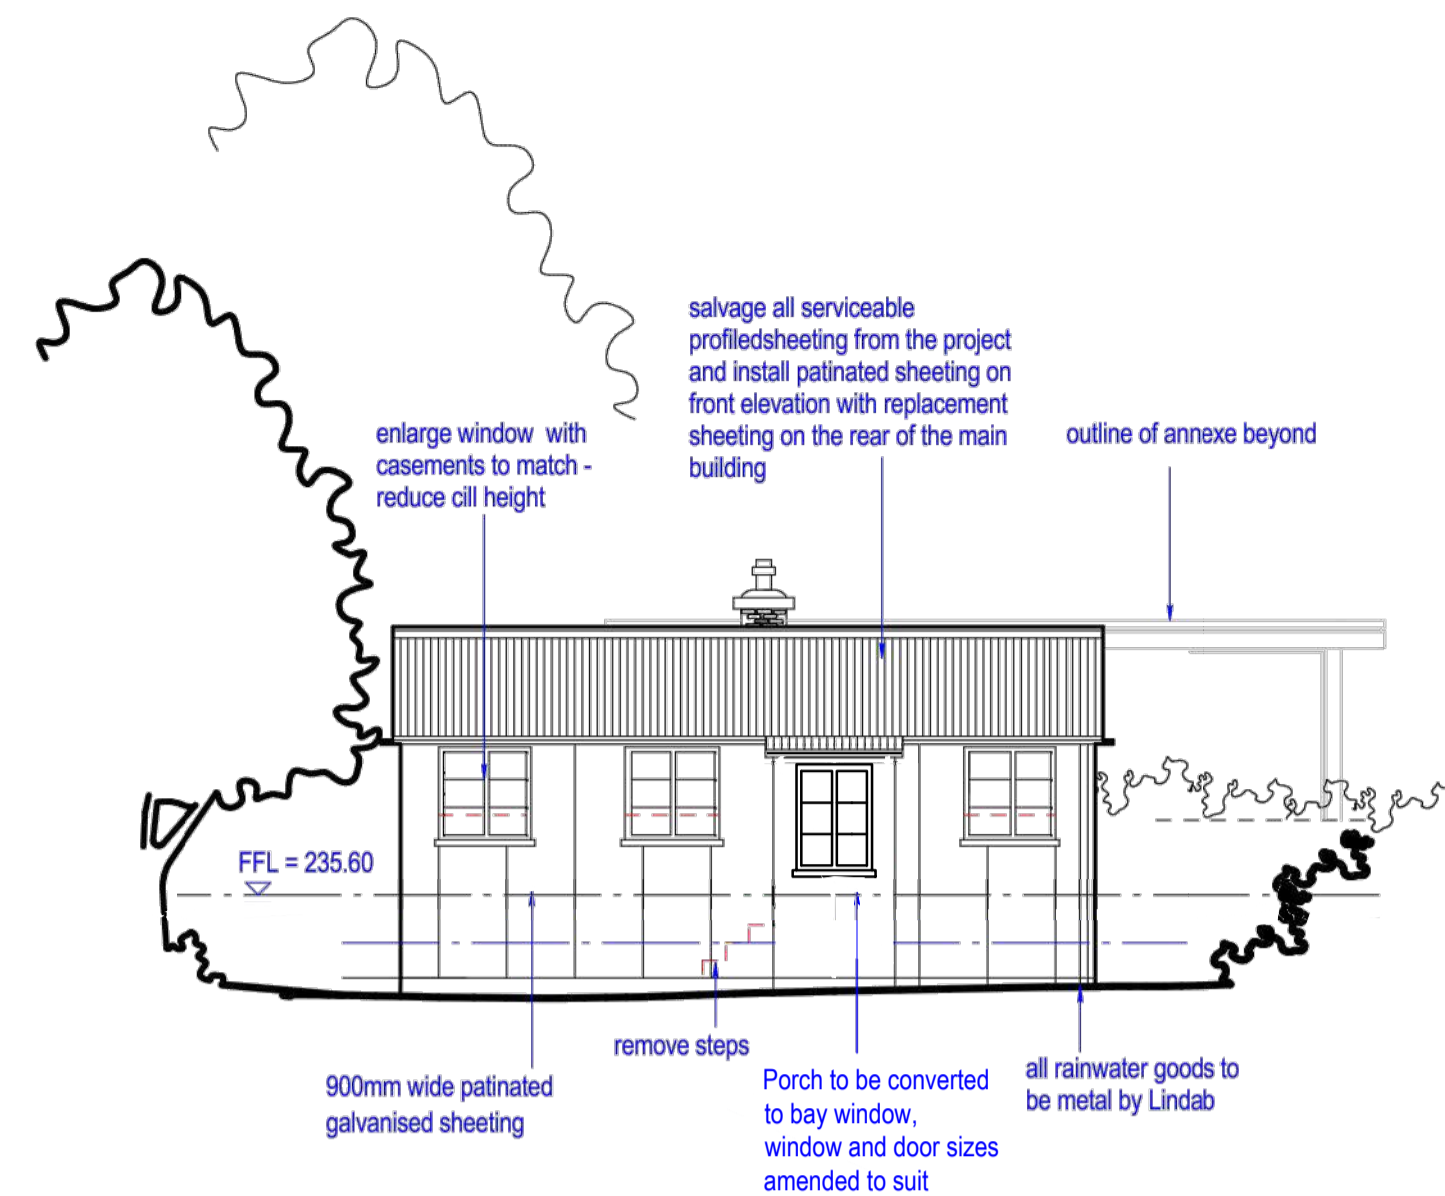

Hele View South Elevation 1:100

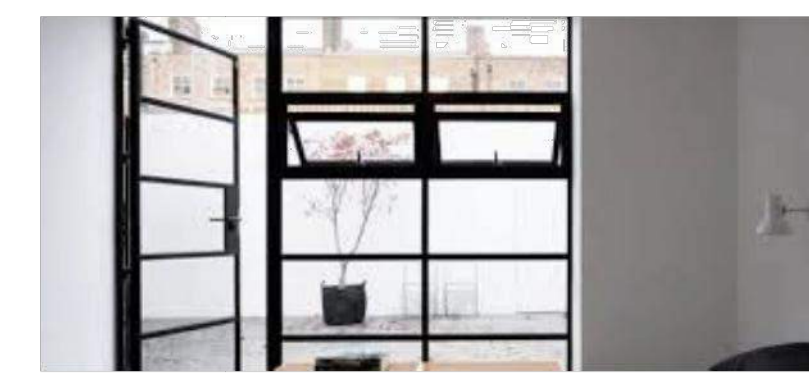


Crittall Window Example - Core Dwelling





Reclaimed Patinated Galvanised Sheet Example



Reclaimed Patinated Profiled Galvanised Sheet Example

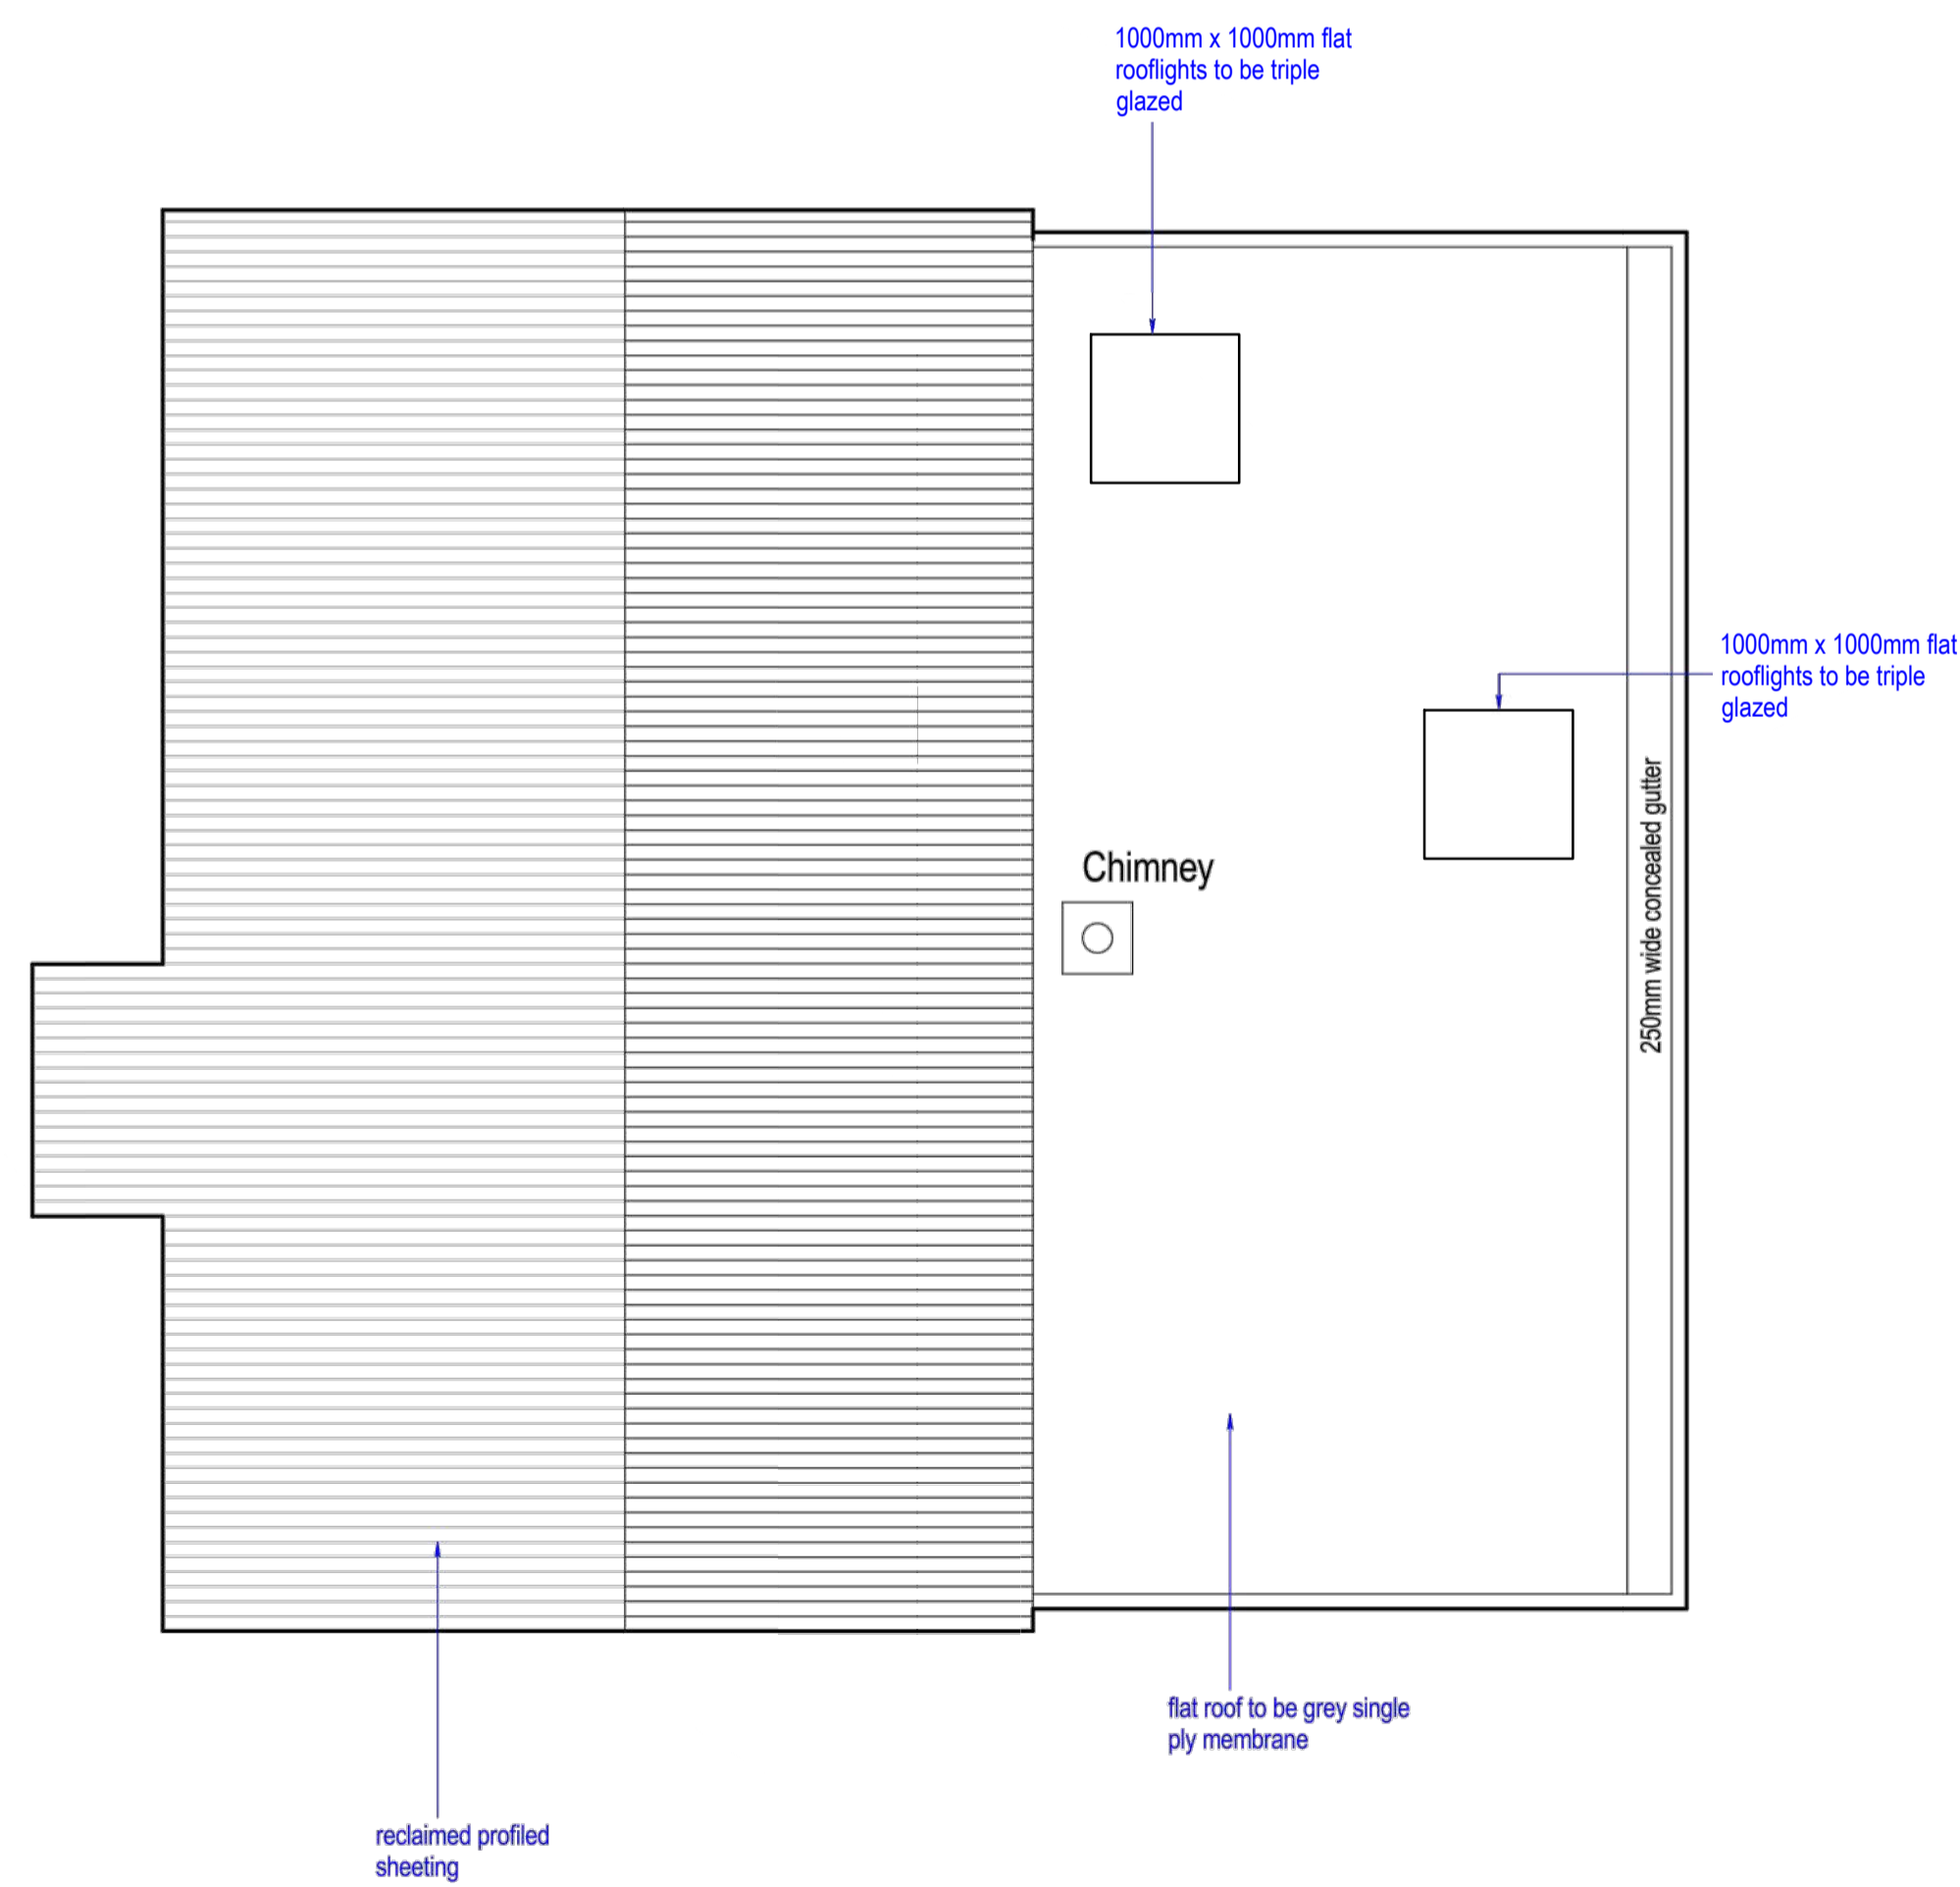

Roof Plans as Proposed 1:50

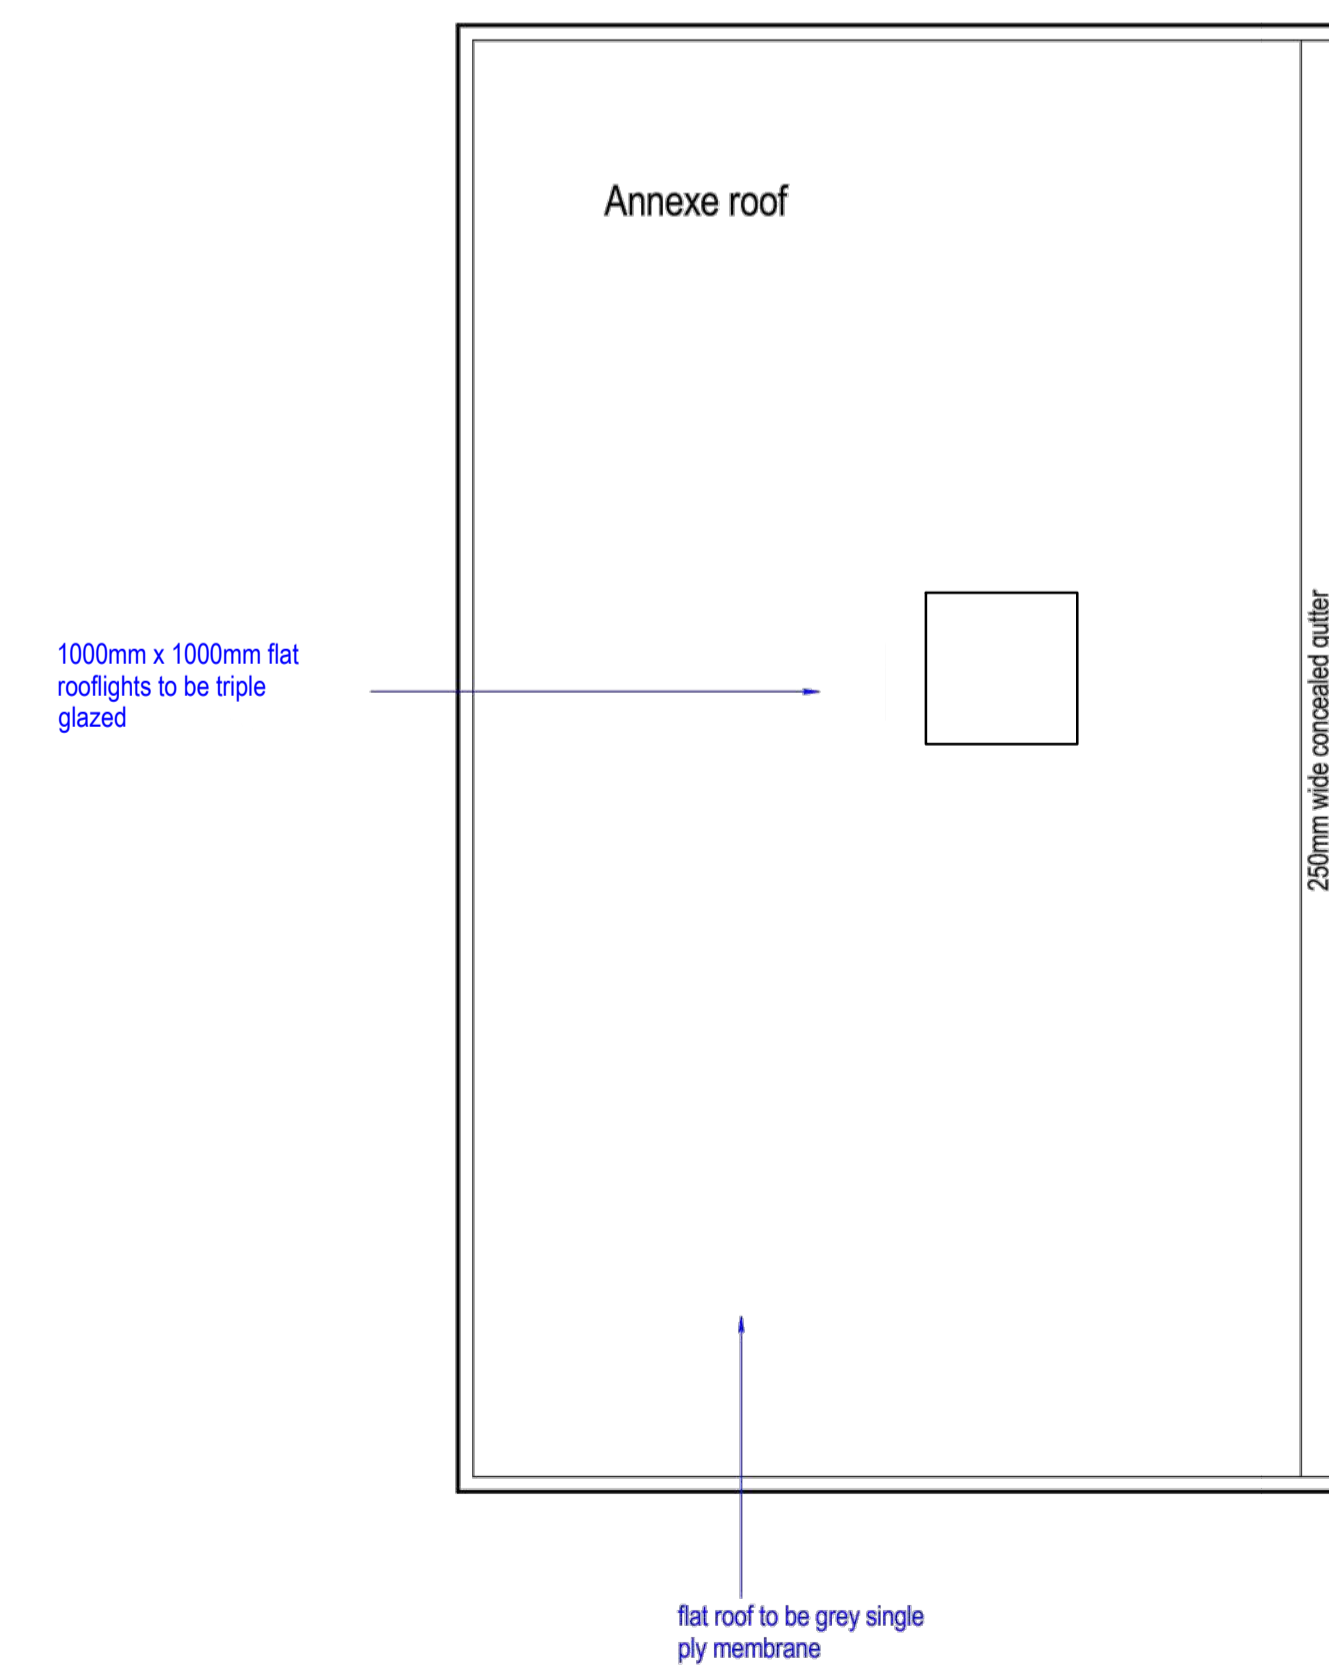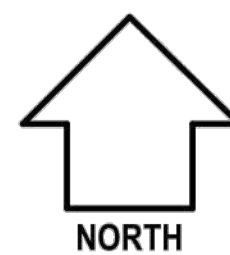

Ultra thin Aluminium Windows and Doors Example in Black



Copper cladding example

Revision B - 27.09.23
Hard landscaping layout amended. Corten cladding omitted and to be replaced with copper cladding.

Revision A - 18.04.23
Removal of 2No. rooflights to kitchen / living area.
Change in shape to rooflights.
Removal of 1No. Slot window to Mater Bedroom.
Reduction in width to Master bedroom sliding door.
Reduction in window sizes to bay window.

MJM Architecture
T - 07735 730163
E - mark@mjm-architecture.co.uk
W - www.mjm-architecture.co.uk
A - 15 Barnardo Road, Exeter EX2 4ND

PLANNING PROPOSALS

www.apg-design.co.uk

alex p gath Limited

collaborative planning and design

wayside west charleton kingsbridge TQ7 2AJ
T 01548 531767
E alexpgathdesign@gmail.com

sensitively influencing development in south devon

partner LABC

SMARTER PLANNING CHAMPION

project	HELE VIEW CLAYHANGER ROOF PLAN, ELEVATIONS & MATERIALS AS PROPOSED		
client	MISH WALKER		
date	FEBRUARY 2022		
scale	1:50 & 1:100 @ A1		
drawing number	A1423 21	P02	B