


Notes
 This document and its design content is copyright ©. It shall be read in conjunction with all other associated project information including models, specifications, schedules and related consultants documents. Do not scale from documents. All dimensions to be checked on site. Immediately report any discrepancies, errors or omissions on this document to the Originator. If in doubt ASK.

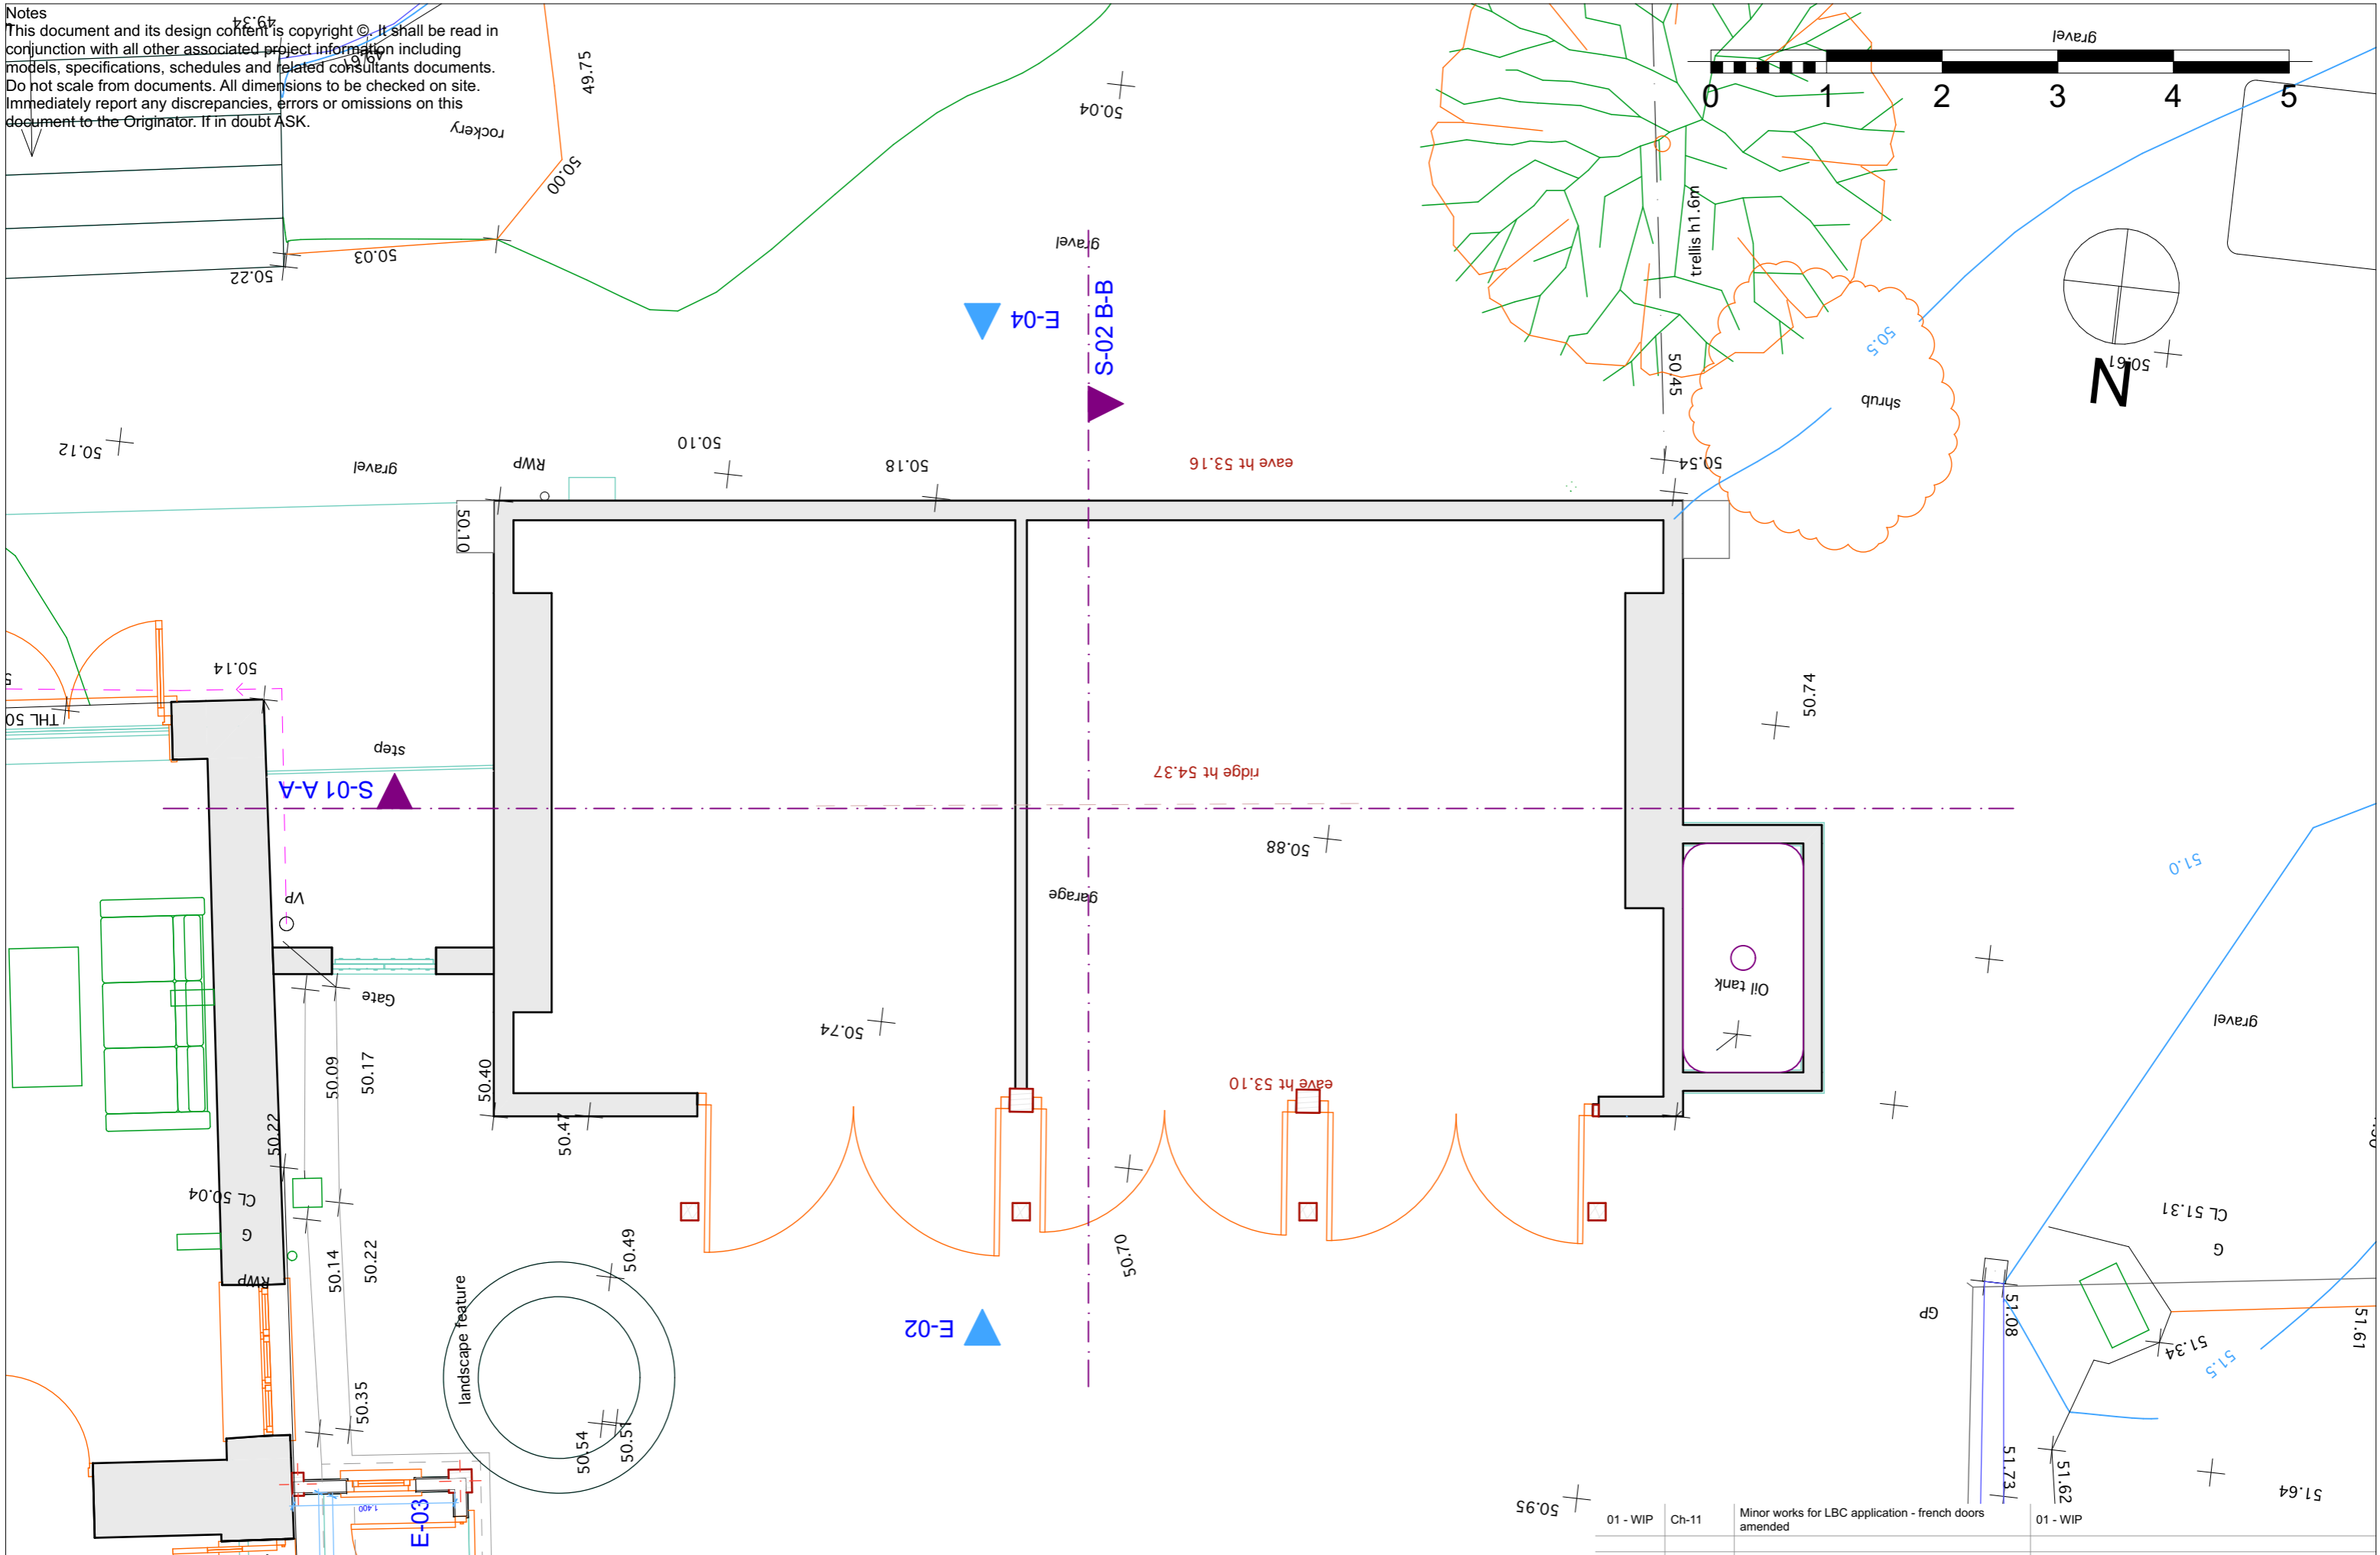

Layout Title
A3 Ground Floor Plan Existing 1-50
Proposed replacement roof to garage

Scales @ A3
1:50

Originator
Hargreaves:
architecture+design
 01884 254518

Project
The Barton, Neopardy

Client
Mr P Scanlan

Drawing Number		rev	
project	originator		
2023-10	-09-01		01 - WIP

RevID	Change ID	Change Name	Revision ID
01 - WIP	Ch-11	Minor works for LBC application - french doors amended	01 - WIP