


Notes  
 This document and its design content is copyright ©. It shall be read in conjunction with all other associated project information including models, specifications, schedules and related consultants documents. Do not scale from documents. All dimensions to be checked on site. Immediately report any discrepancies, errors or omissions on this document to the Originator. If in doubt ASK.

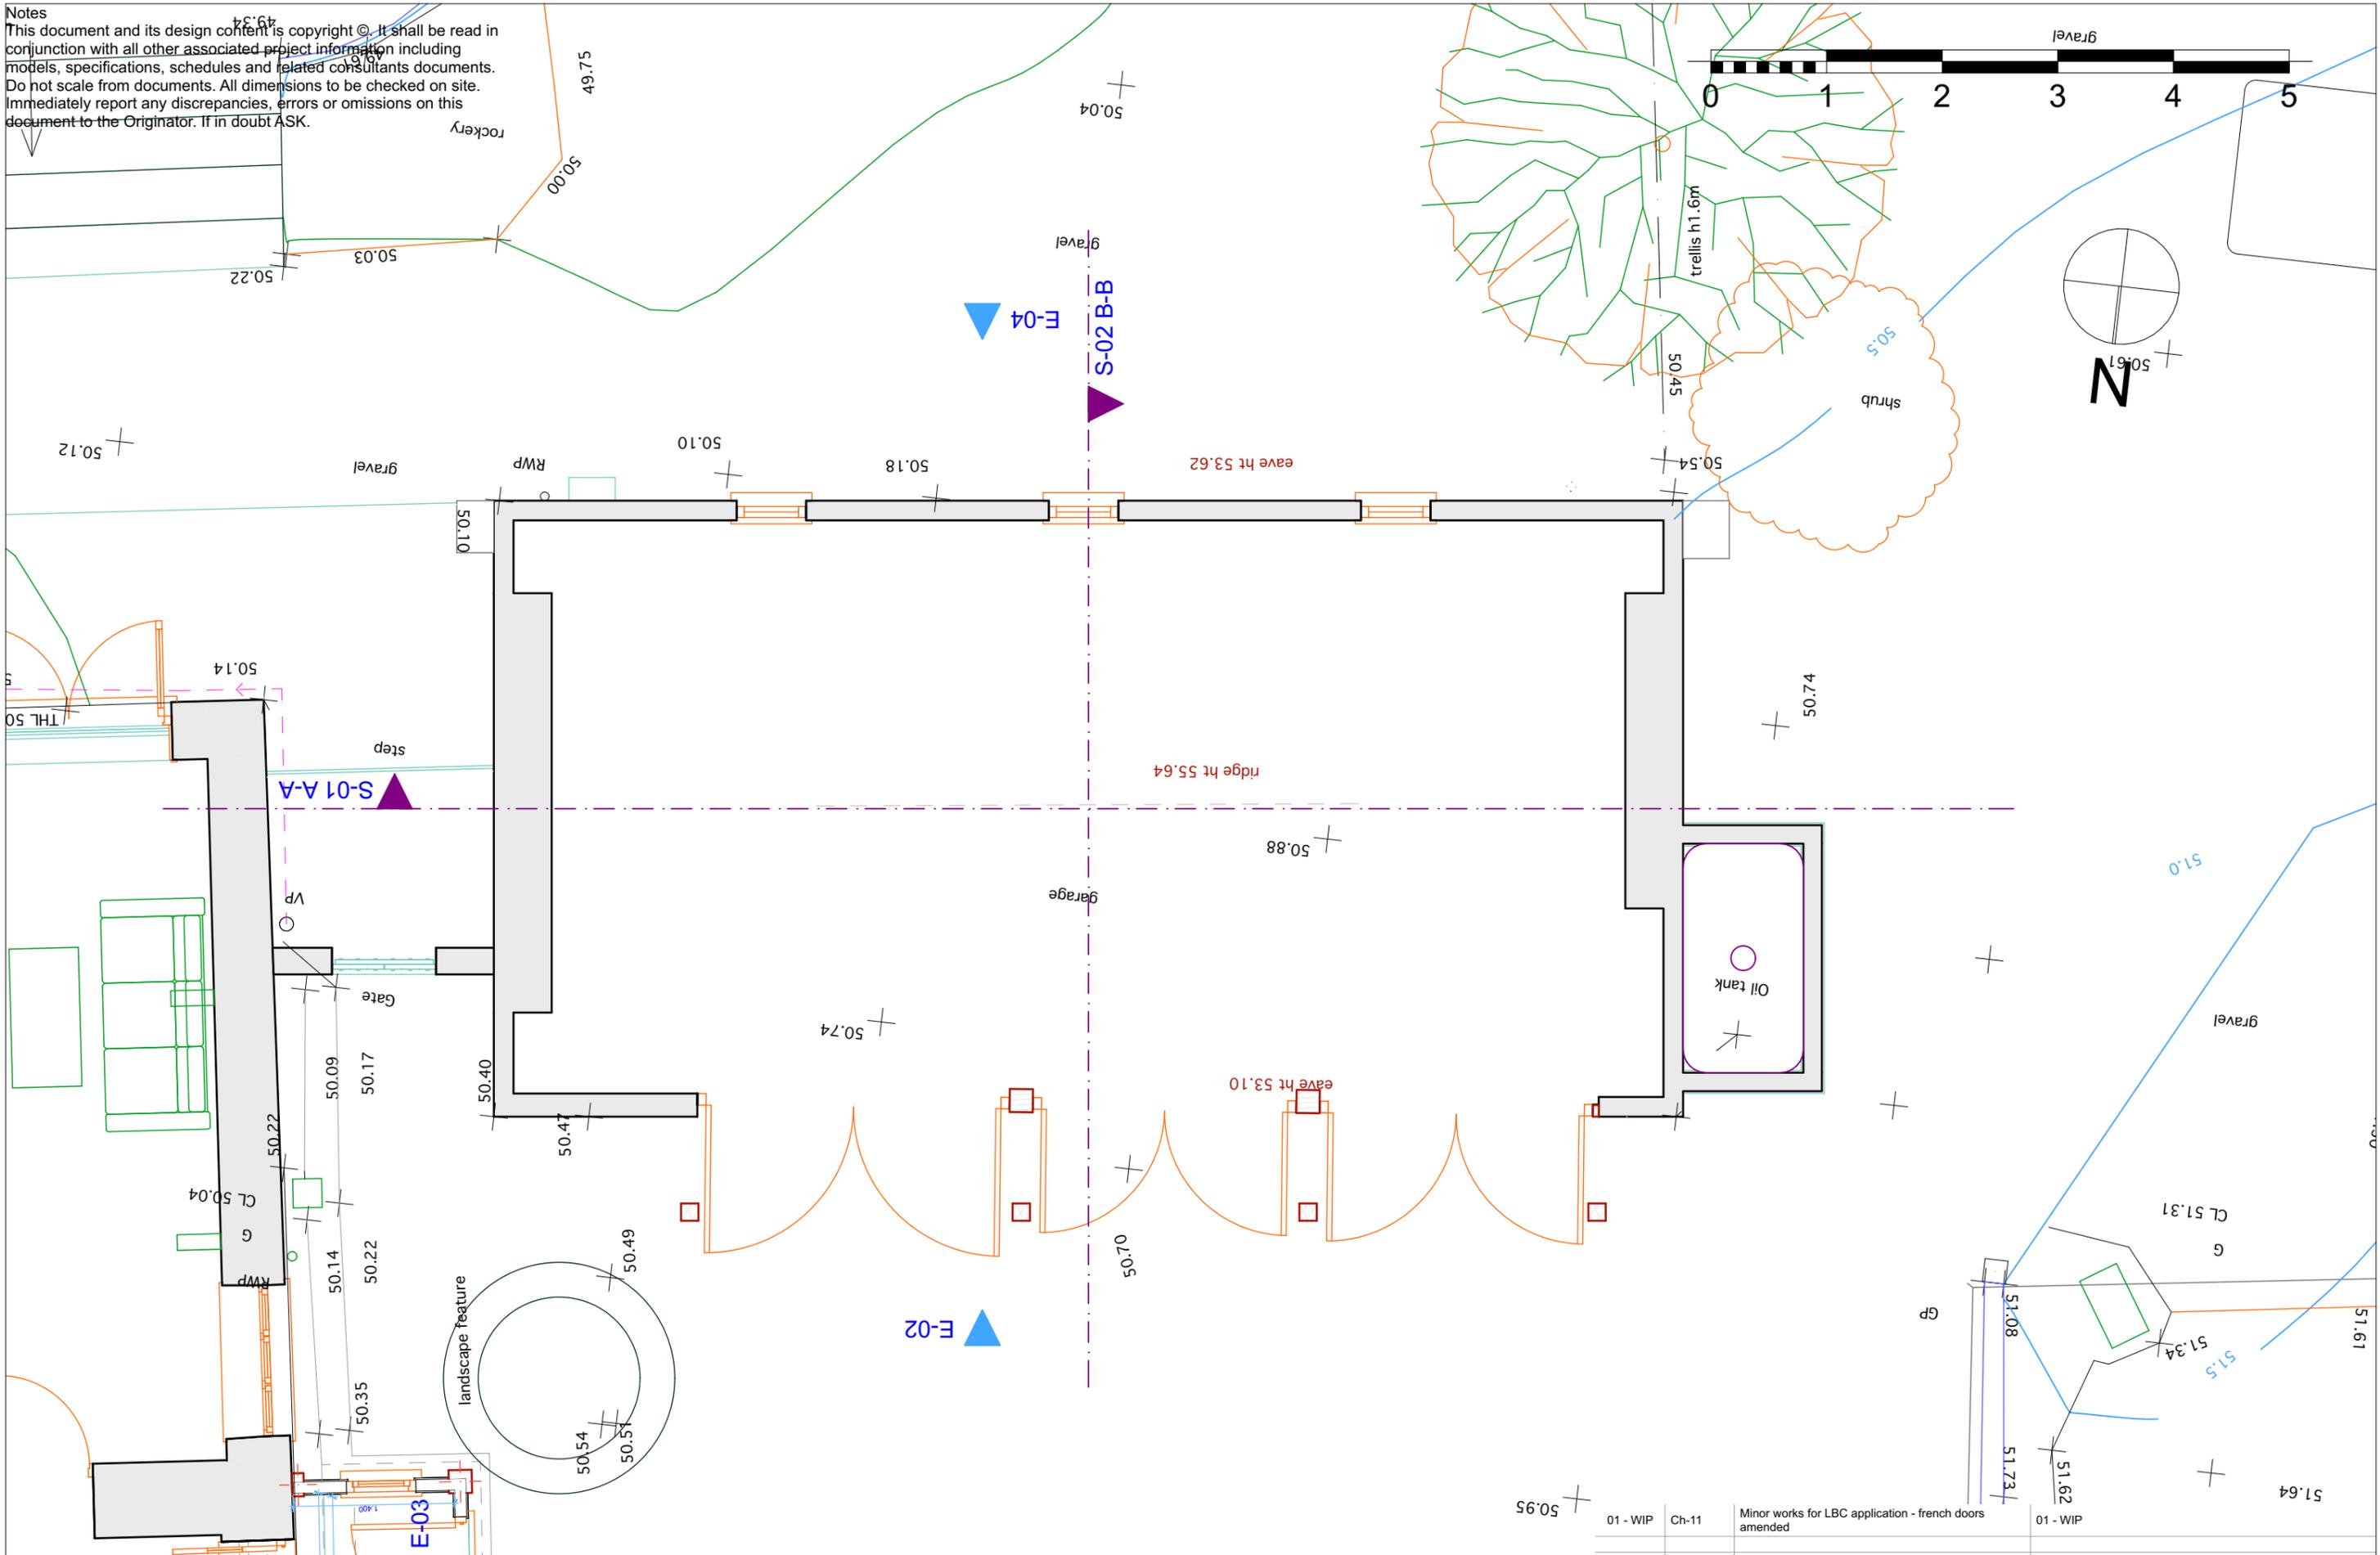

Layout Title  
**A3 Ground Floor Plan Proposed 1-50**  
**Proposed replacement roof to garage**

Scales @ A3  
**1:50**

Originator  
**Hargreaves:**  
**architecture+design**  
 01884 254518

Project  
**The Barton, Neopardy**

Client  
**Mr P Scanlan**

Drawing Number		rev
project	originator	
2023-10	-09-02	<b>01 - WIP</b>

RevID	Change ID	Change Name	Revision ID
01 - WIP	Ch-11	Minor works for LBC application - french doors amended	01 - WIP