





South Elevation 1:100

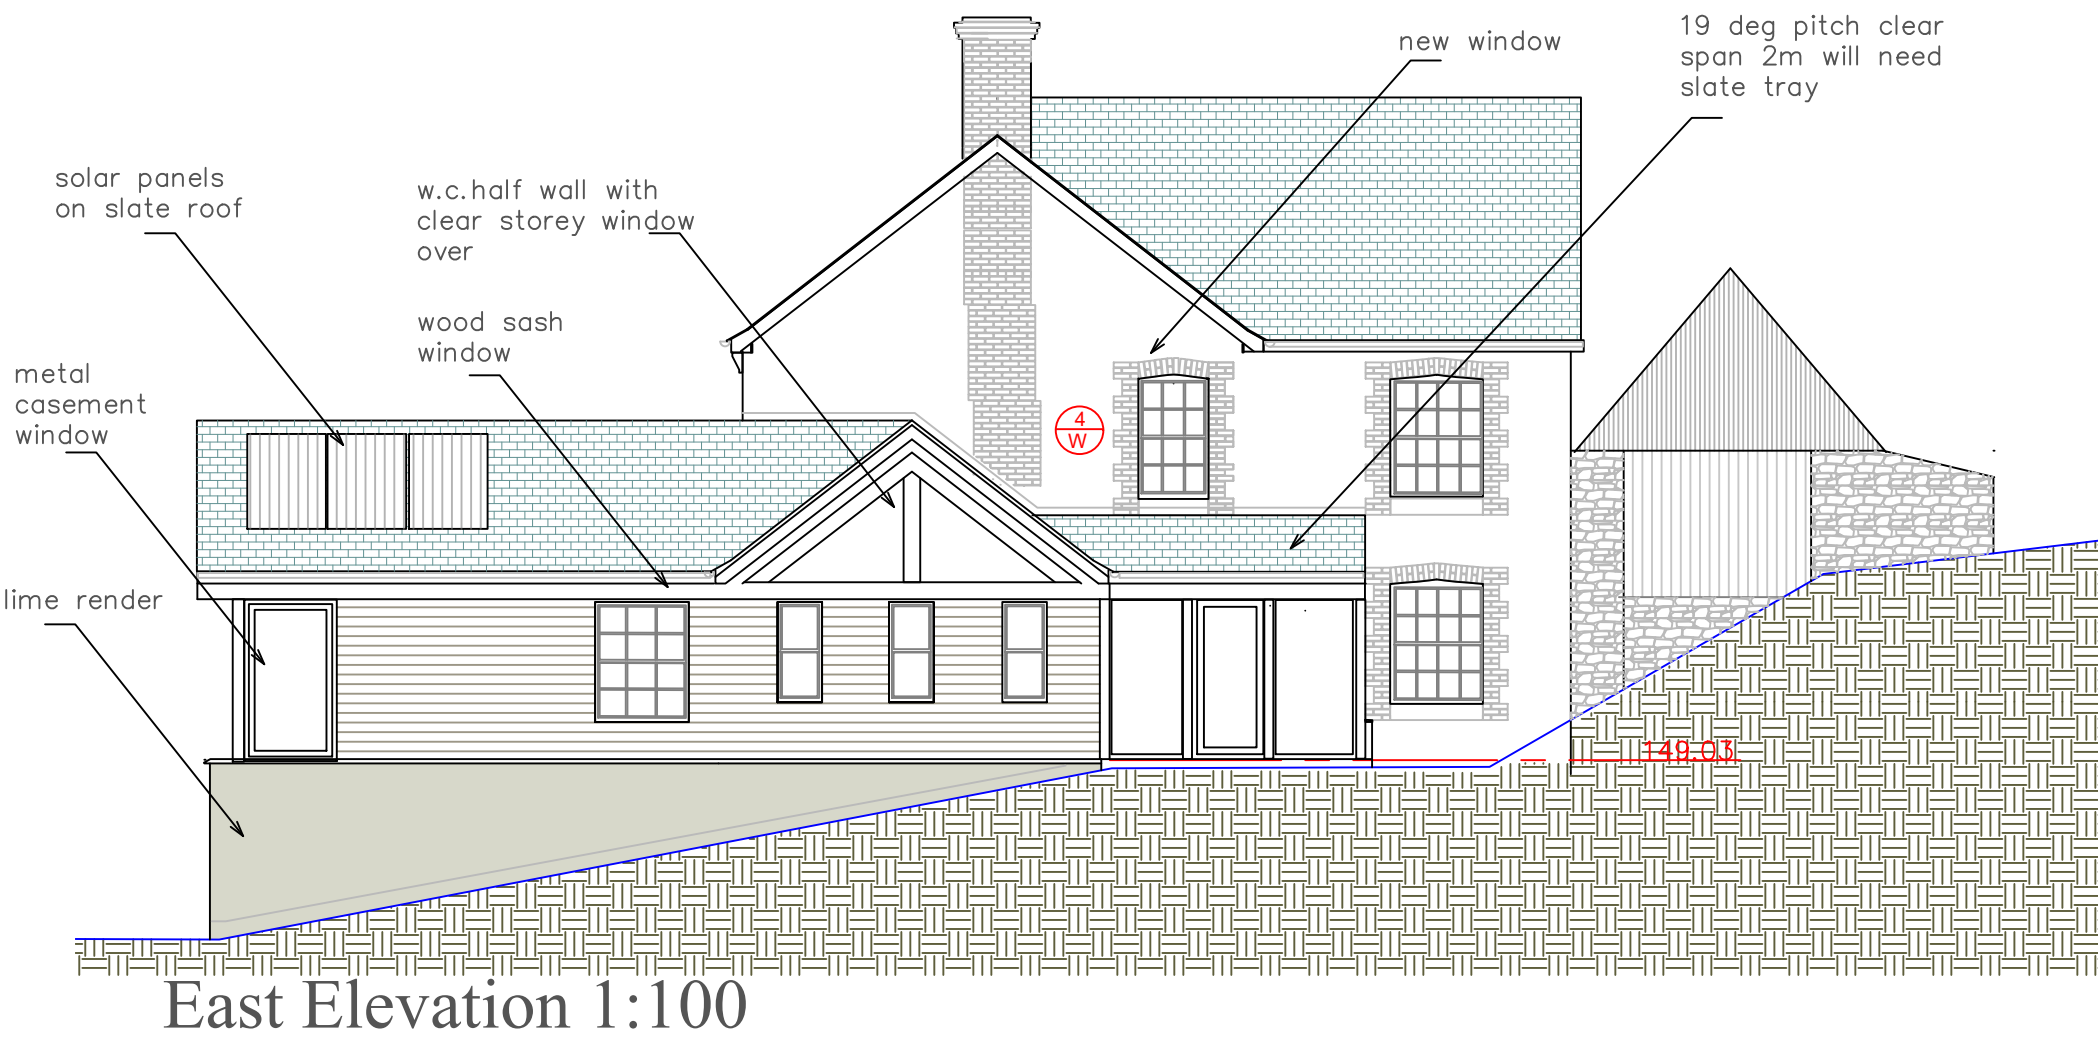

East Elevation 1:100

 

Ground Floor Plan 1:100

North Hayne Farm  
Shillingford, EX16 9BJ.

Proposed Elevations

scale as shown @ A3

Date 2 Oct 23

Kate's Architectural Design and drawings

