



South Elevation 1:100

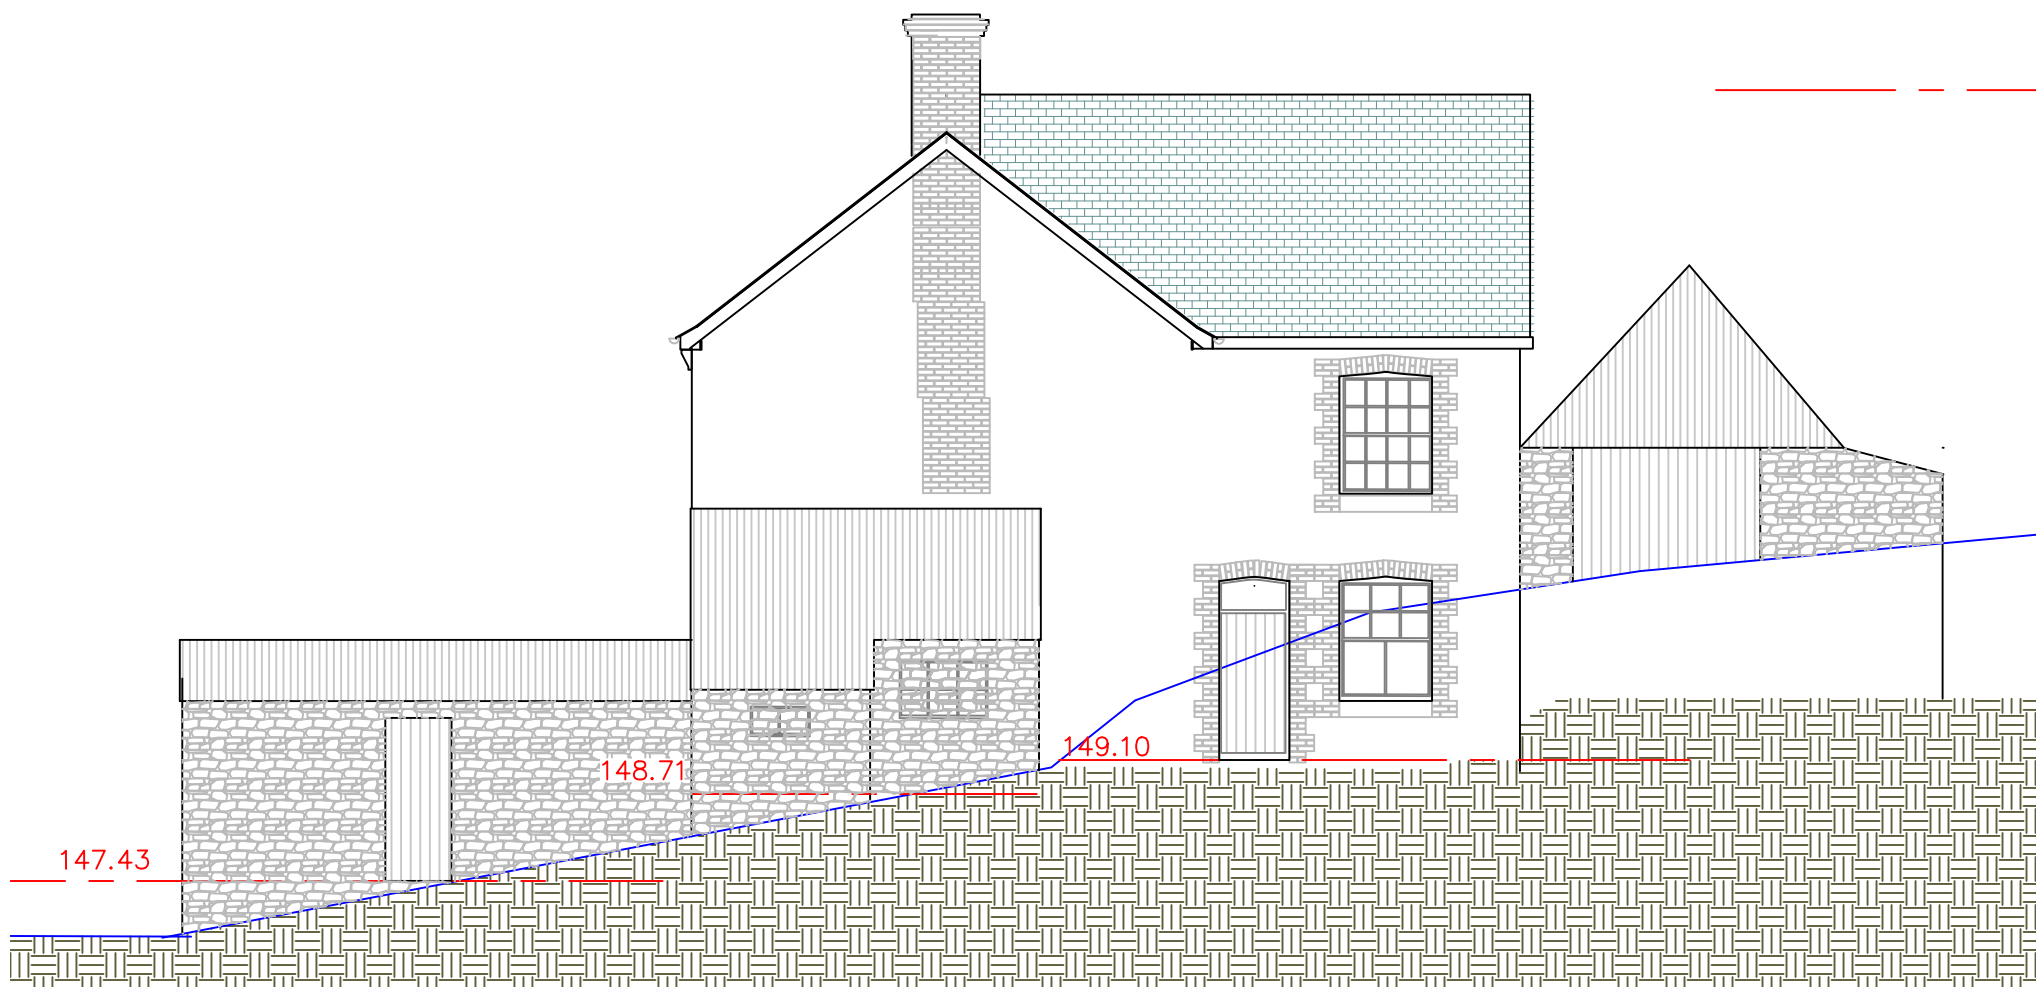

East Elevation 1:100

 

Ground Floor Plan 1:100



**North Hayne Farm**  
Shillingford, EX16 9BJ.

Existing Elevations

scale as shown @ A3 Date 2nd Oct 23

*Kate's Architectural Design and drawings*

3