



PROPOSED STREET SCENE I SCALE 1:100


Notes:  
 Use only figured dimensions.  
 All dimensions to be checked on site prior to construction.  
 Any discrepancies to be notified to the architect.  
 All Copyright Reserved to **Haskins Designs Ltd**

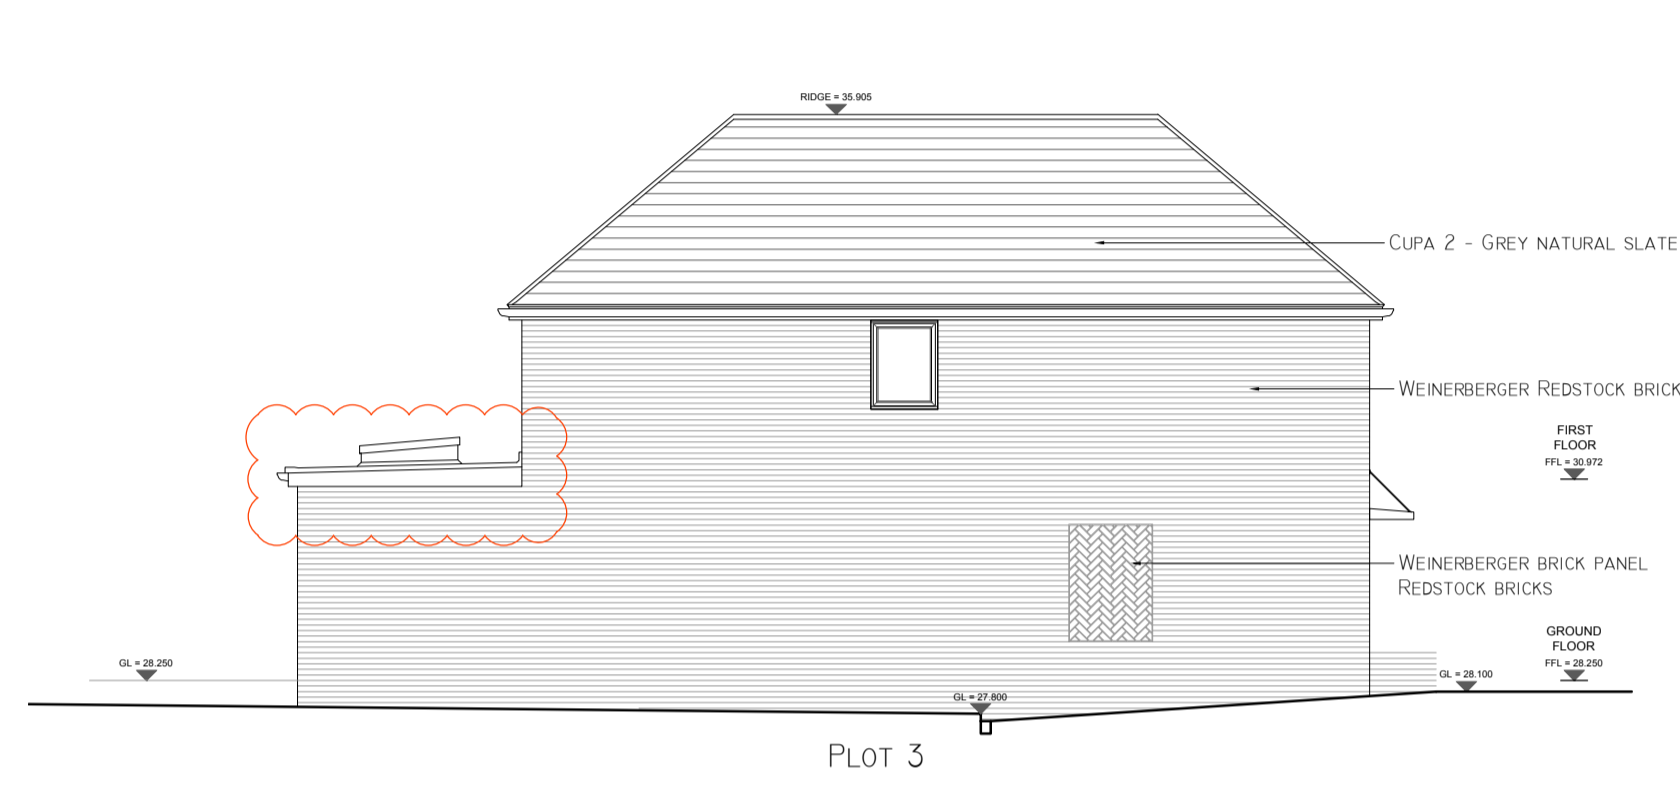


SIDE ELEVATION (PLOT 03)  
 SCALE 1:100

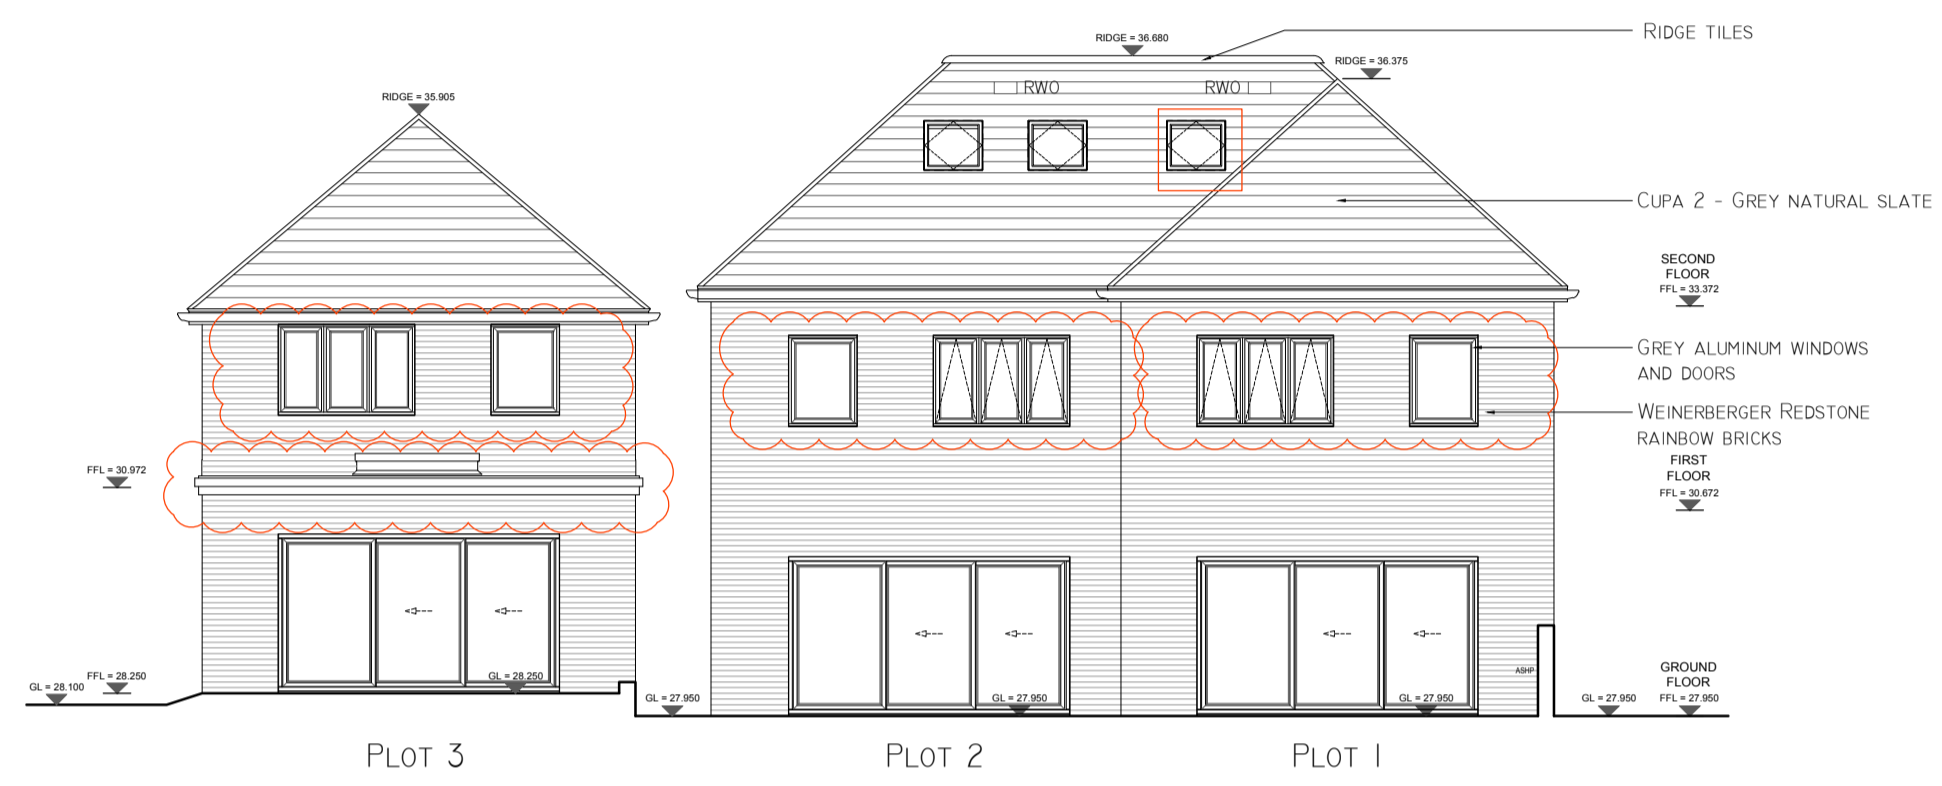


REAR ELEVATION  
 SCALE 1:100

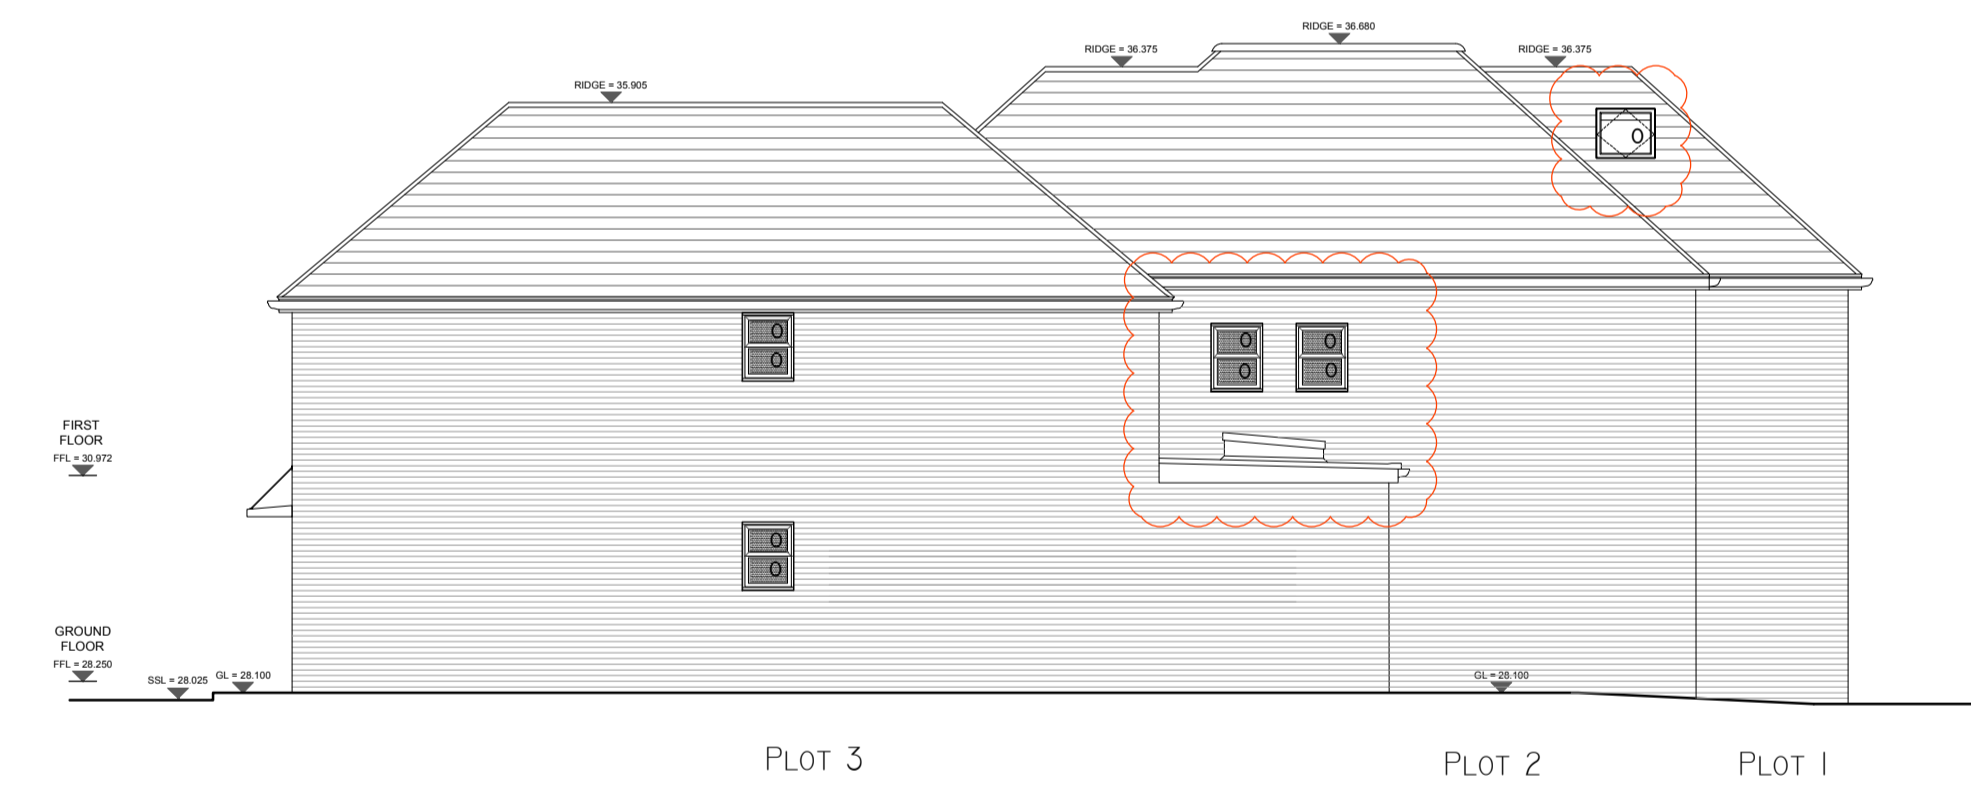


SIDE ELEVATION (PLOT 03)  
 SCALE 1:100

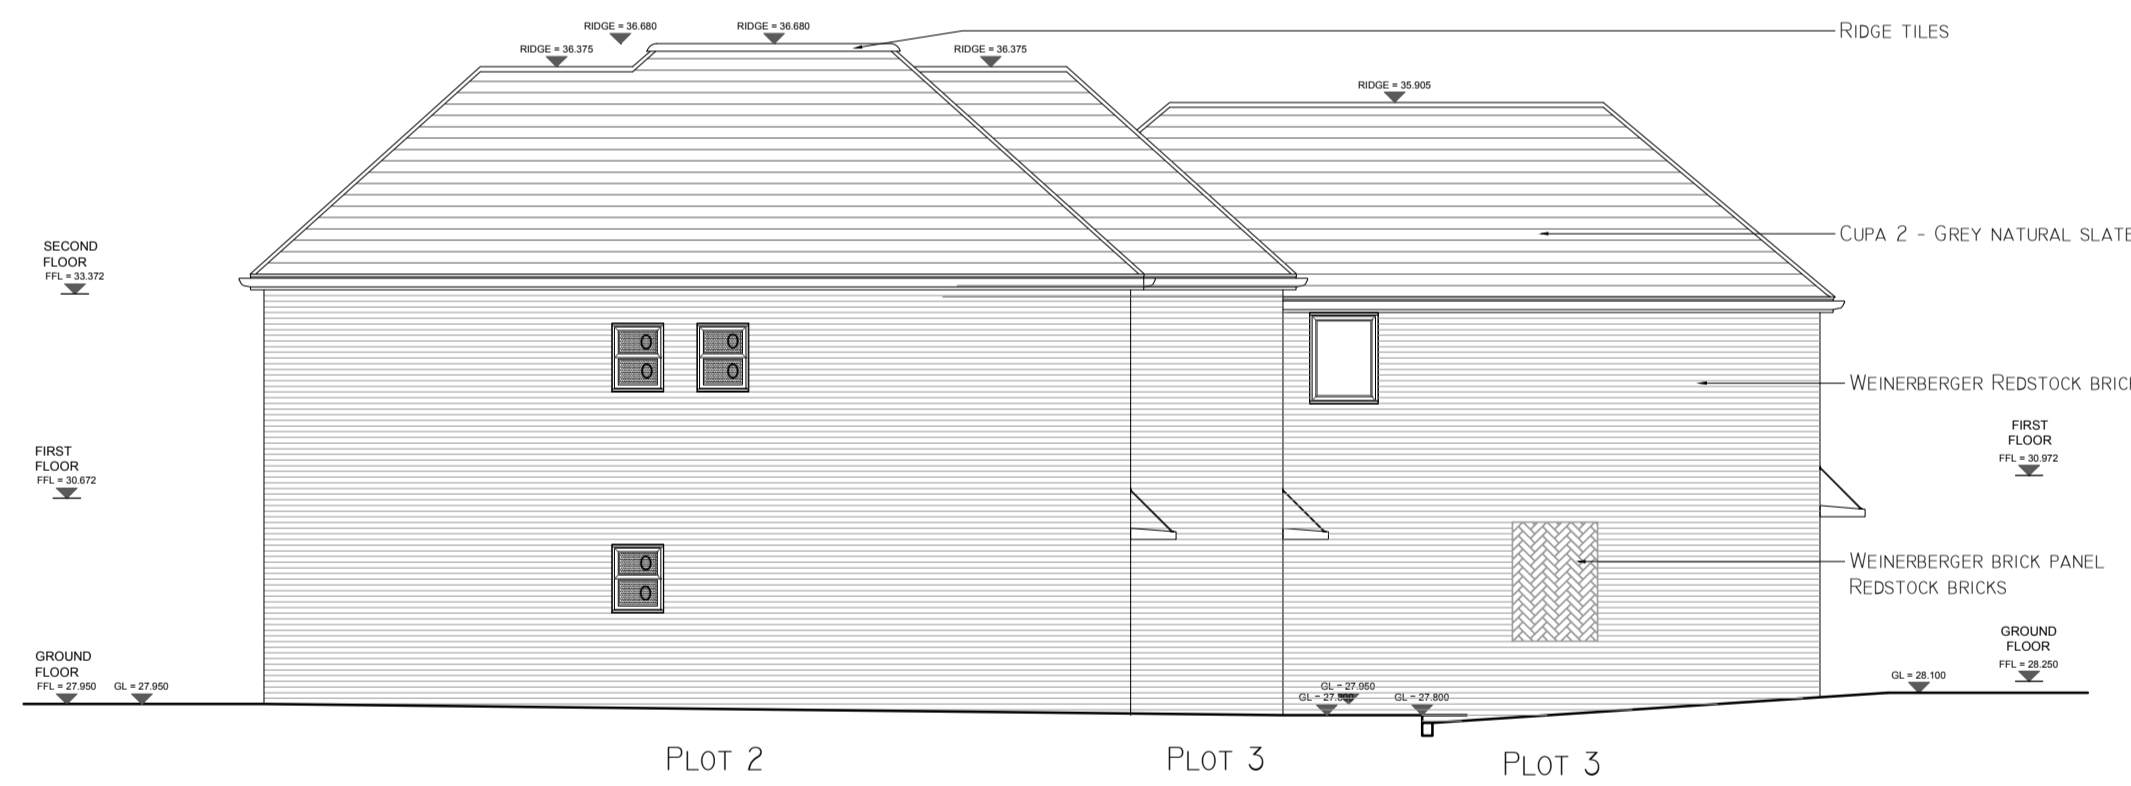


SIDE ELEVATION (PLOT 1 & 2)  
 SCALE 1:100

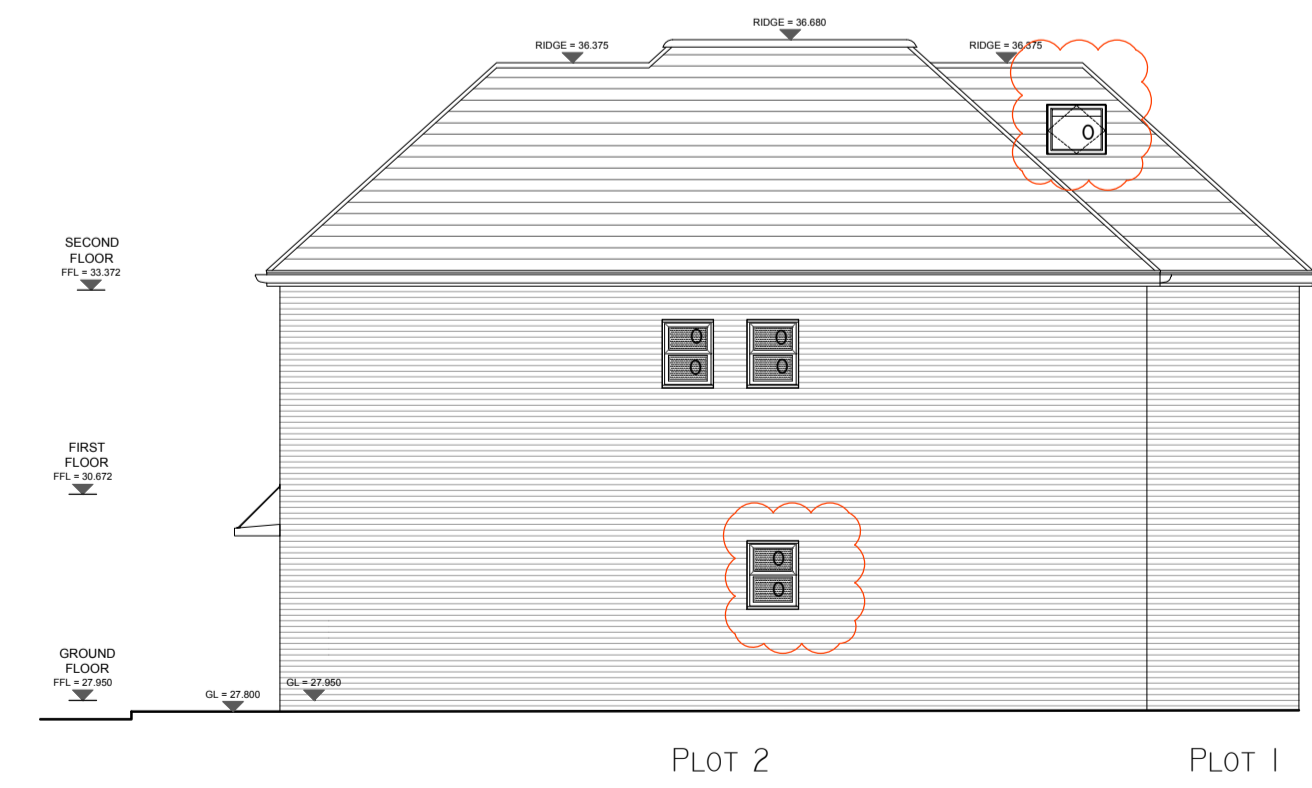

SIDE ELEVATION (PLOT 1 & 2)  
 SCALE 1:100

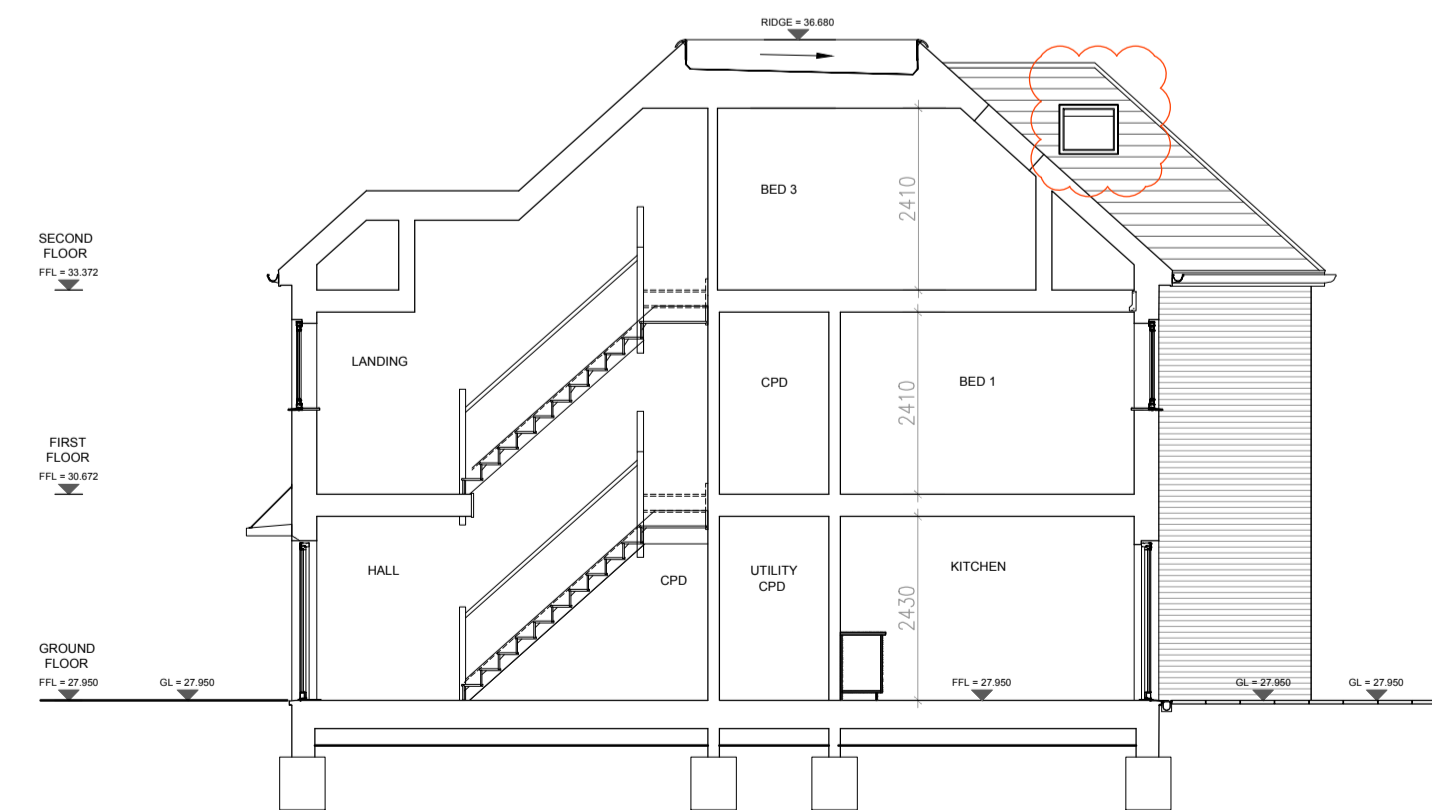

SECTION A - A (PLOT 1 & 2)  
 SCALE 1:100

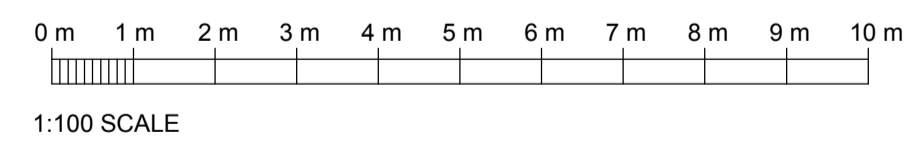

**PLANNING**

Client  
 JOSEPH ELLIS

Project  
 133  
 MAIN ROAD  
 SUTTON - AT - HONE  
 DA4 9HQ



The Civic Centre, St Mary's Road, Swanley, Kent, BR8 7BU.  
 Phone: 01322 479561 Mobile: 07802 182202  
 info@haskinsdesigns.co.uk Website: haskinsdesigns.co.uk

Title  
 PROPOSED STREET SCENE  
 PROPOSED ELEVATIONS

Project No.  
**214**

Scale  
 1:100 @ A1

Drawn  
 MH

Drawing No.  
 214PD-02

Revision  
 B

Date  
 AUG 22

Rev	Date	Comments
B	28/09/2023	Changes from Approved dwg as clouded
A	10/02/2023	Floor layouts updated

Rev	Date	Comments