




Notes:
 Use only figured dimensions.
 All dimensions to be checked on site prior to construction.
 Any discrepancies to be notified to the architect.
 All Copyright Reserved to Haskins Designs Ltd.

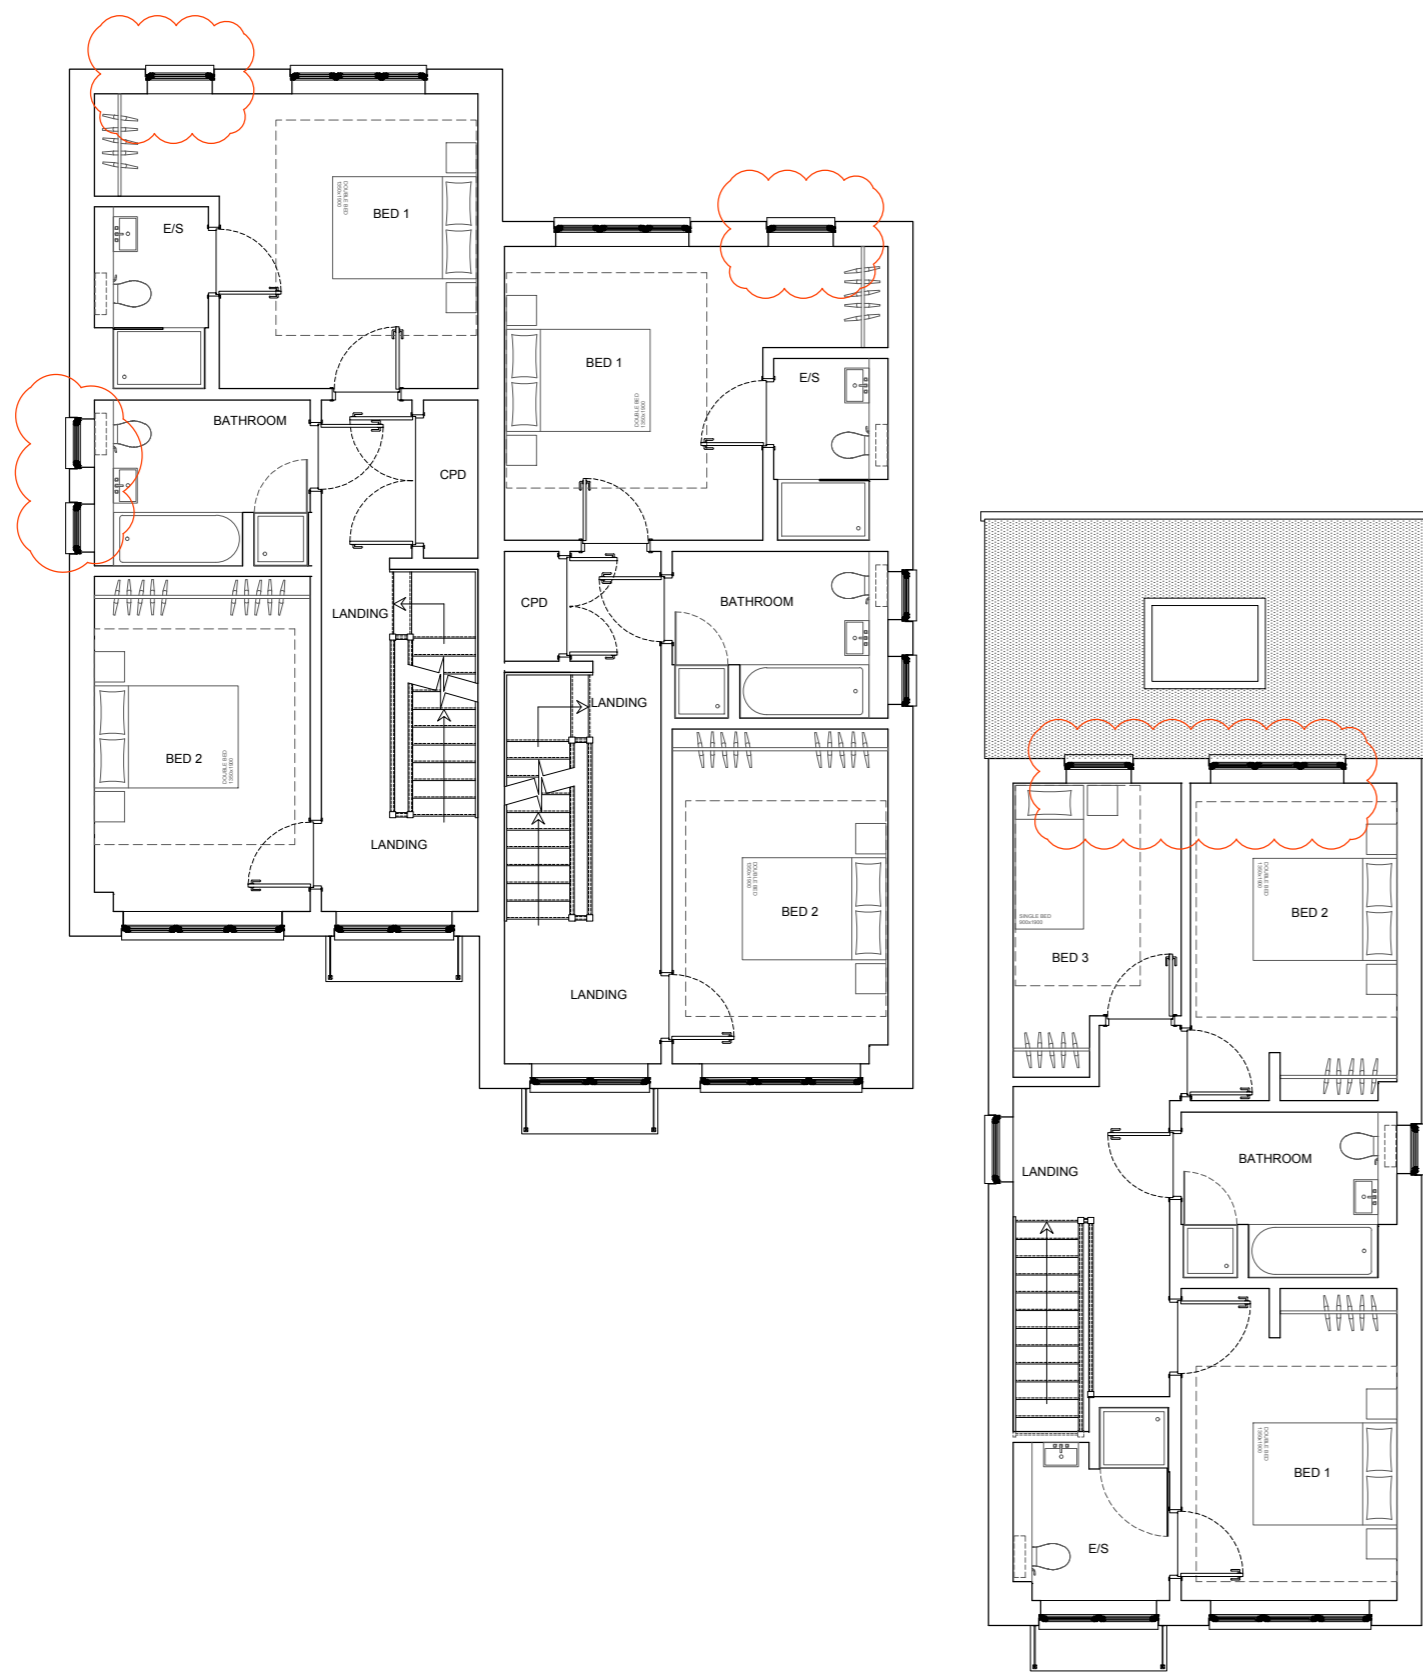


FIRST FLOOR PLAN
 SCALE 1:100

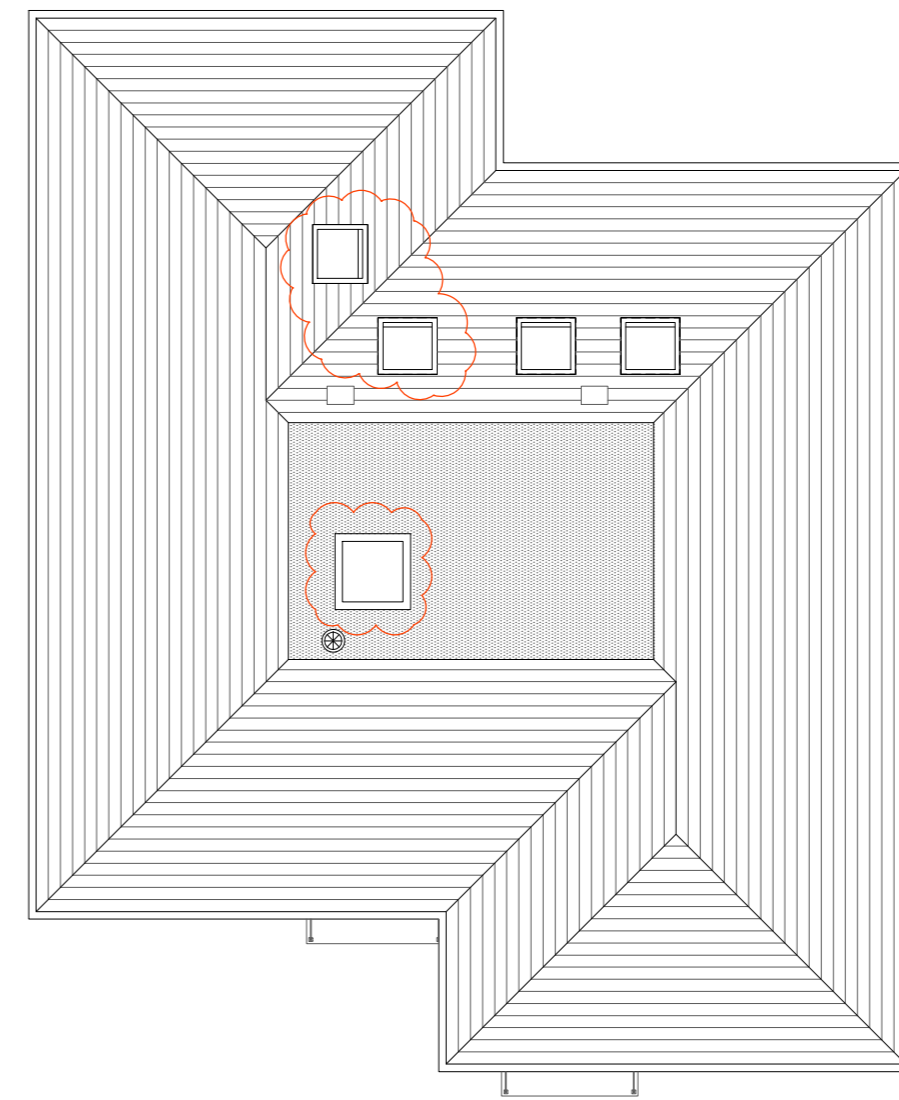


ROOF PLAN
 SCALE 1:100

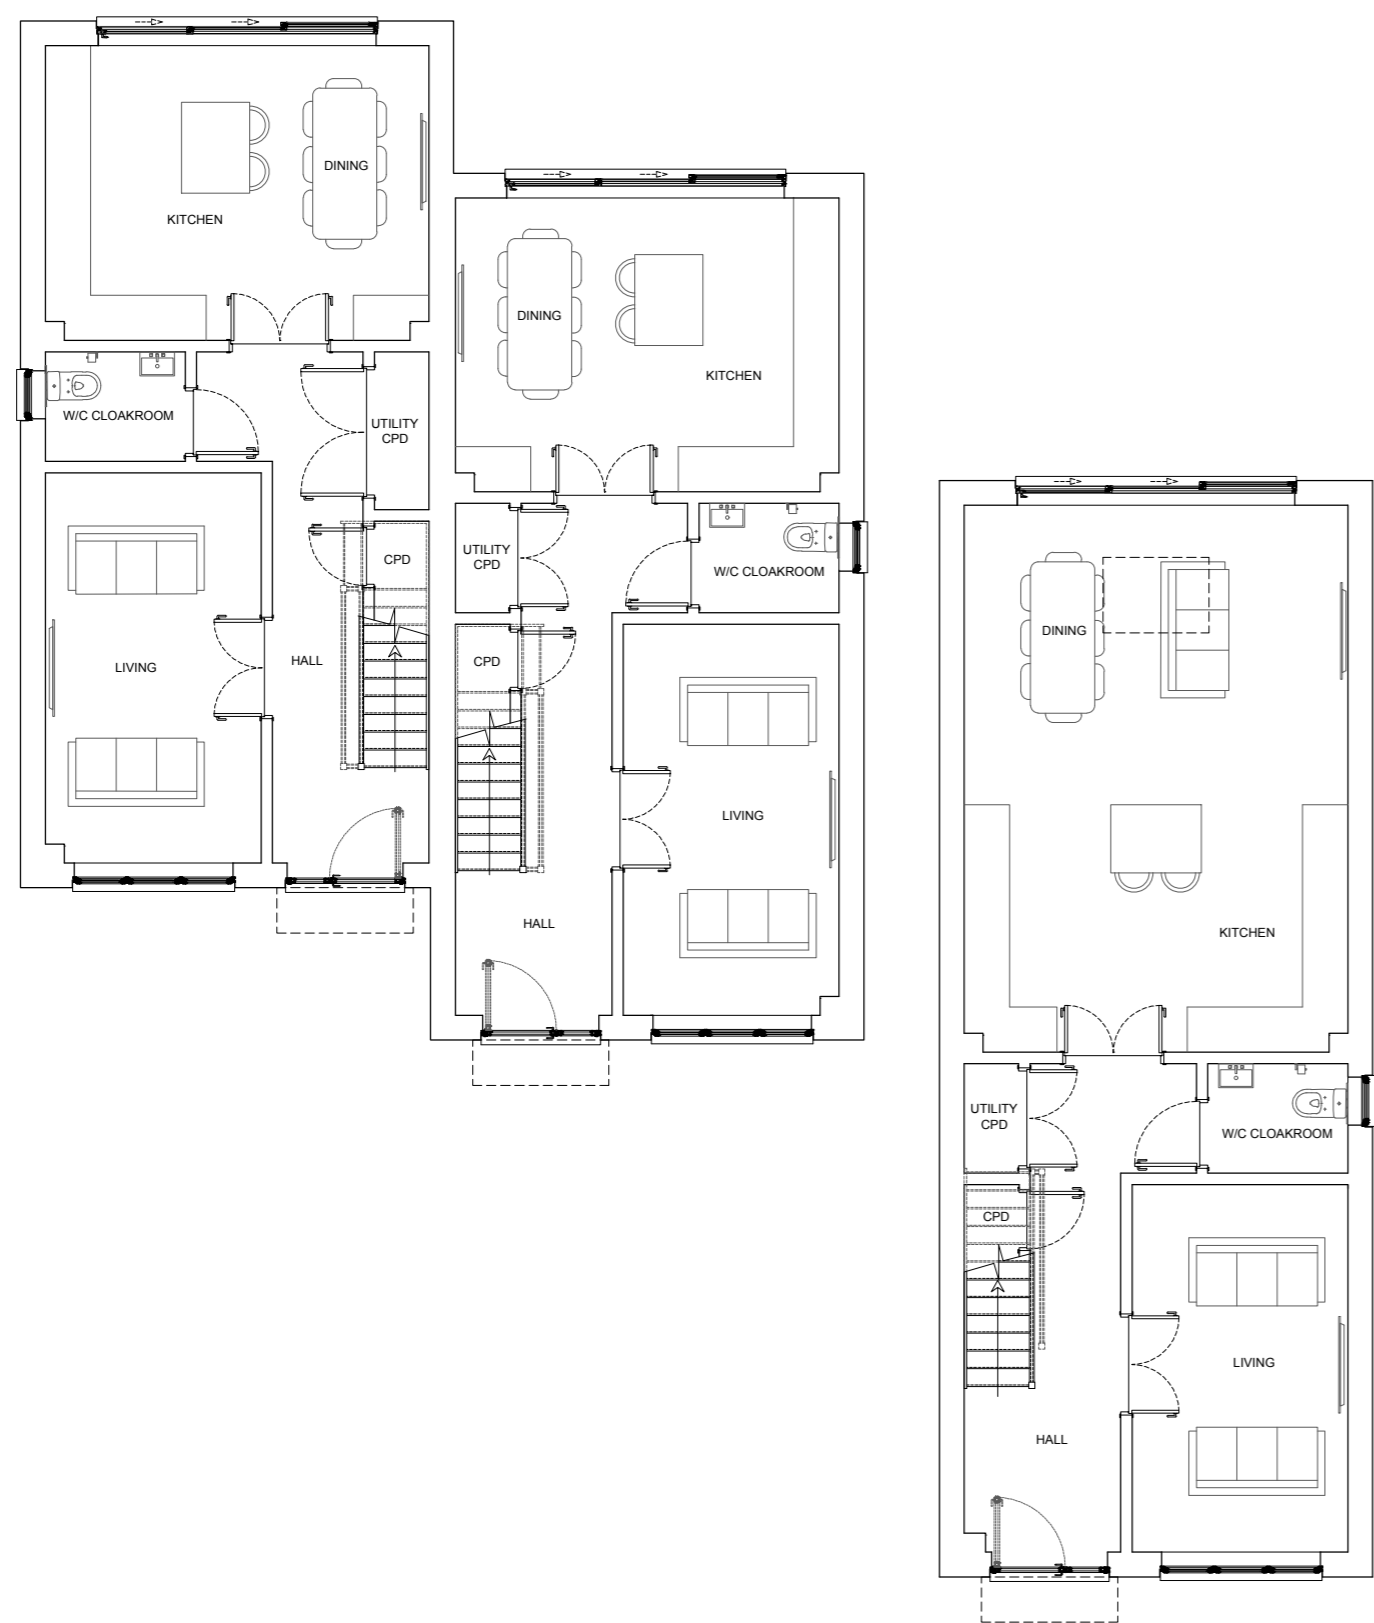

GROUND FLOOR PLAN
 SCALE 1:100

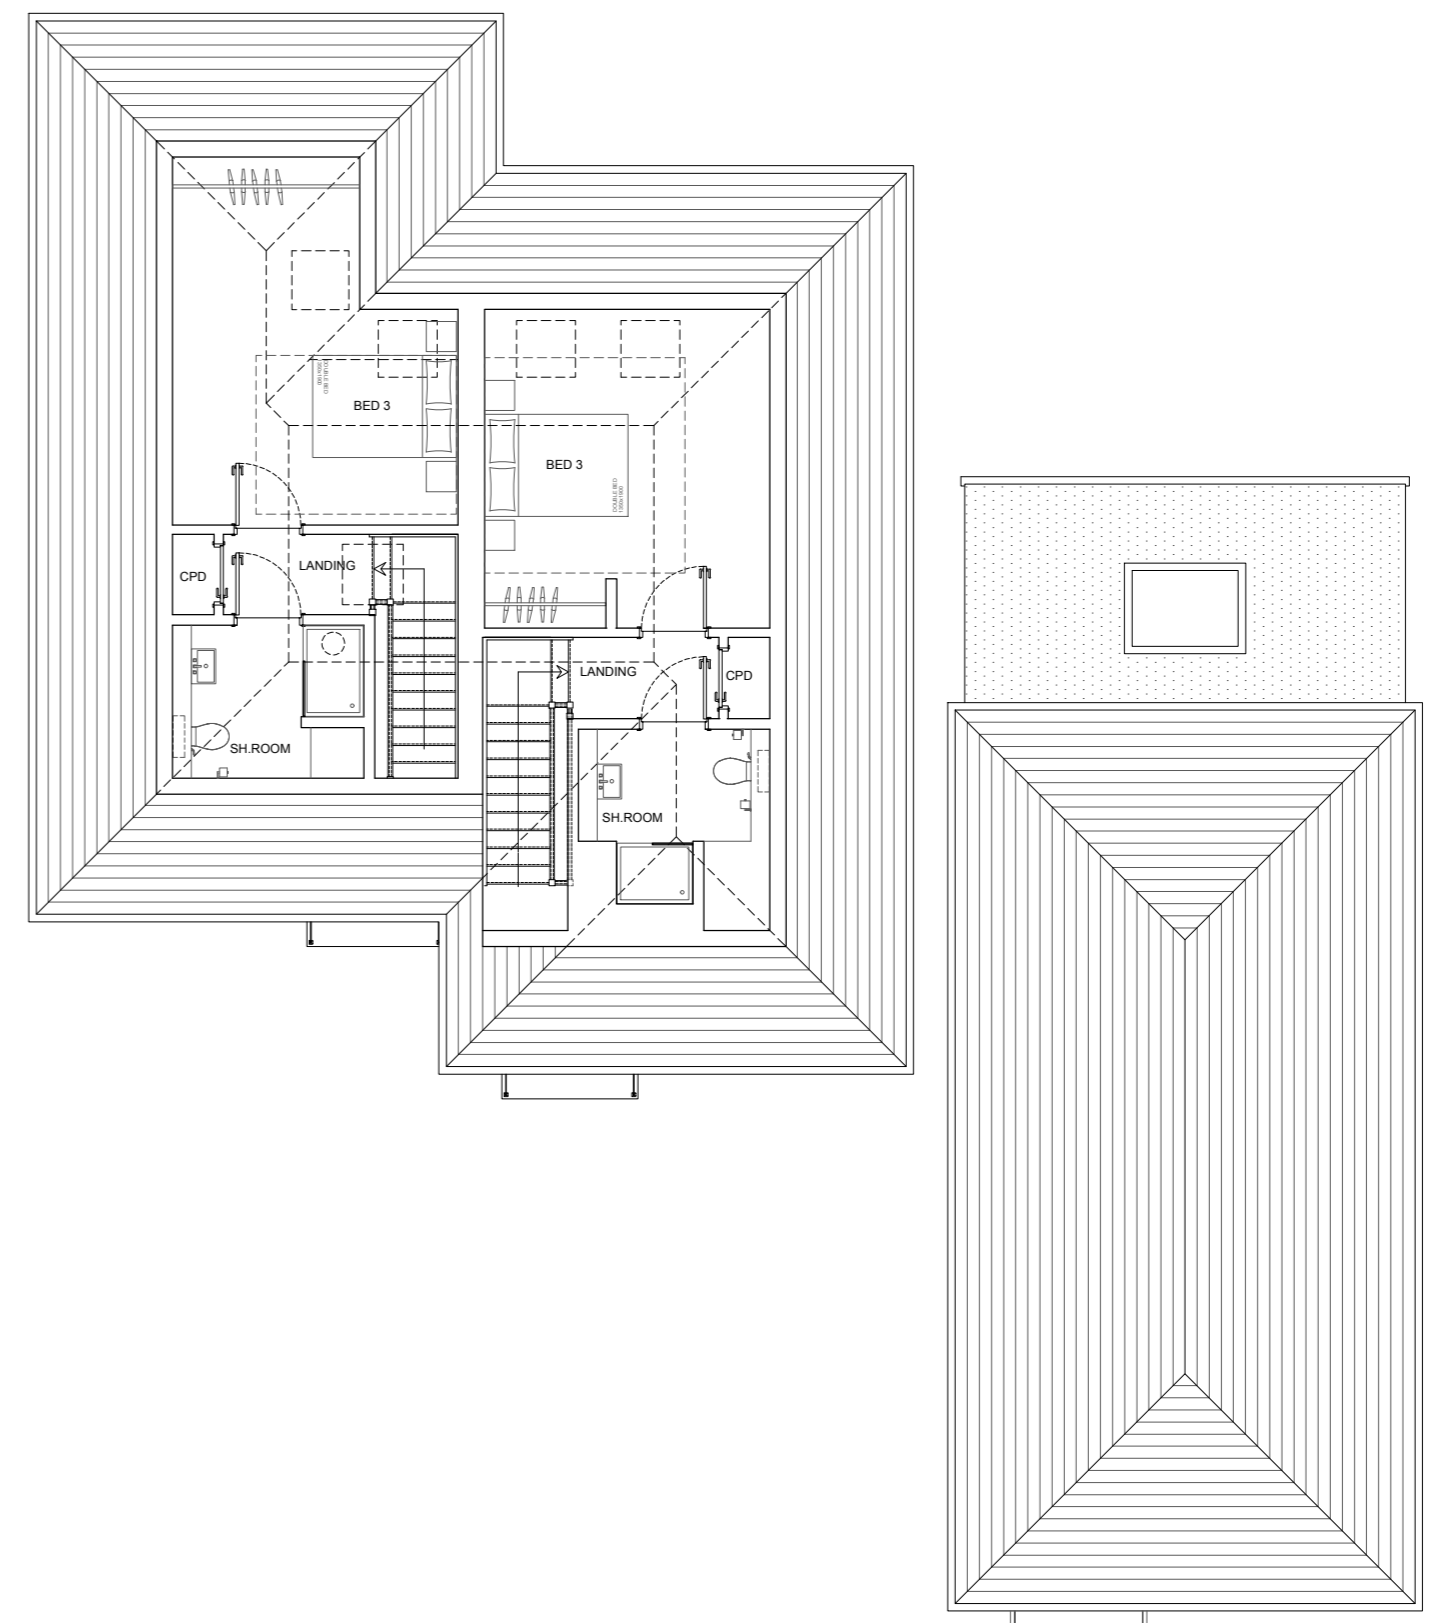

SECOND FLOOR PLAN & PLOT 3 ROOF PLAN
 SCALE 1:100

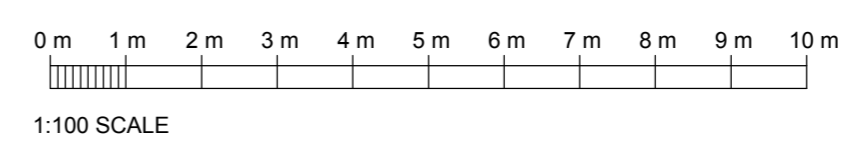

PLANNING

Client
 JOESPH ELLIS

Project
 133 MAIN ROAD
 SUTTON-AT-HONE
 DA4 9HQ



The Civic Centre, St Mary's Road, Swanley, Kent, BR8 7BU.
 Phone: 01322 479561 Mobile: 07802 182202
 info@haskinsdesigns.co.uk Website: haskinsdesigns.co.uk

Title
 PROPOSED FLOOR PLANS

Project No.
214

Scale
 1:100@A1

Drawn
 MH/GH

Rev B 28/09/2023 Changes from Approved
 A 10/02/2023 dwg as clouded
 Floor layouts updated

Drawing No.
 215PD-01

Revision
 B

Date
 DEC 22

Rev Date Comments

Rev Date Comments

Check
 JH