


Notes:
 Use only figured dimensions.
 All dimensions to be checked on site prior to construction.
 Any discrepancies to be notified to the architect.
 All Copyright Reserved to Haskins Designs Ltd.

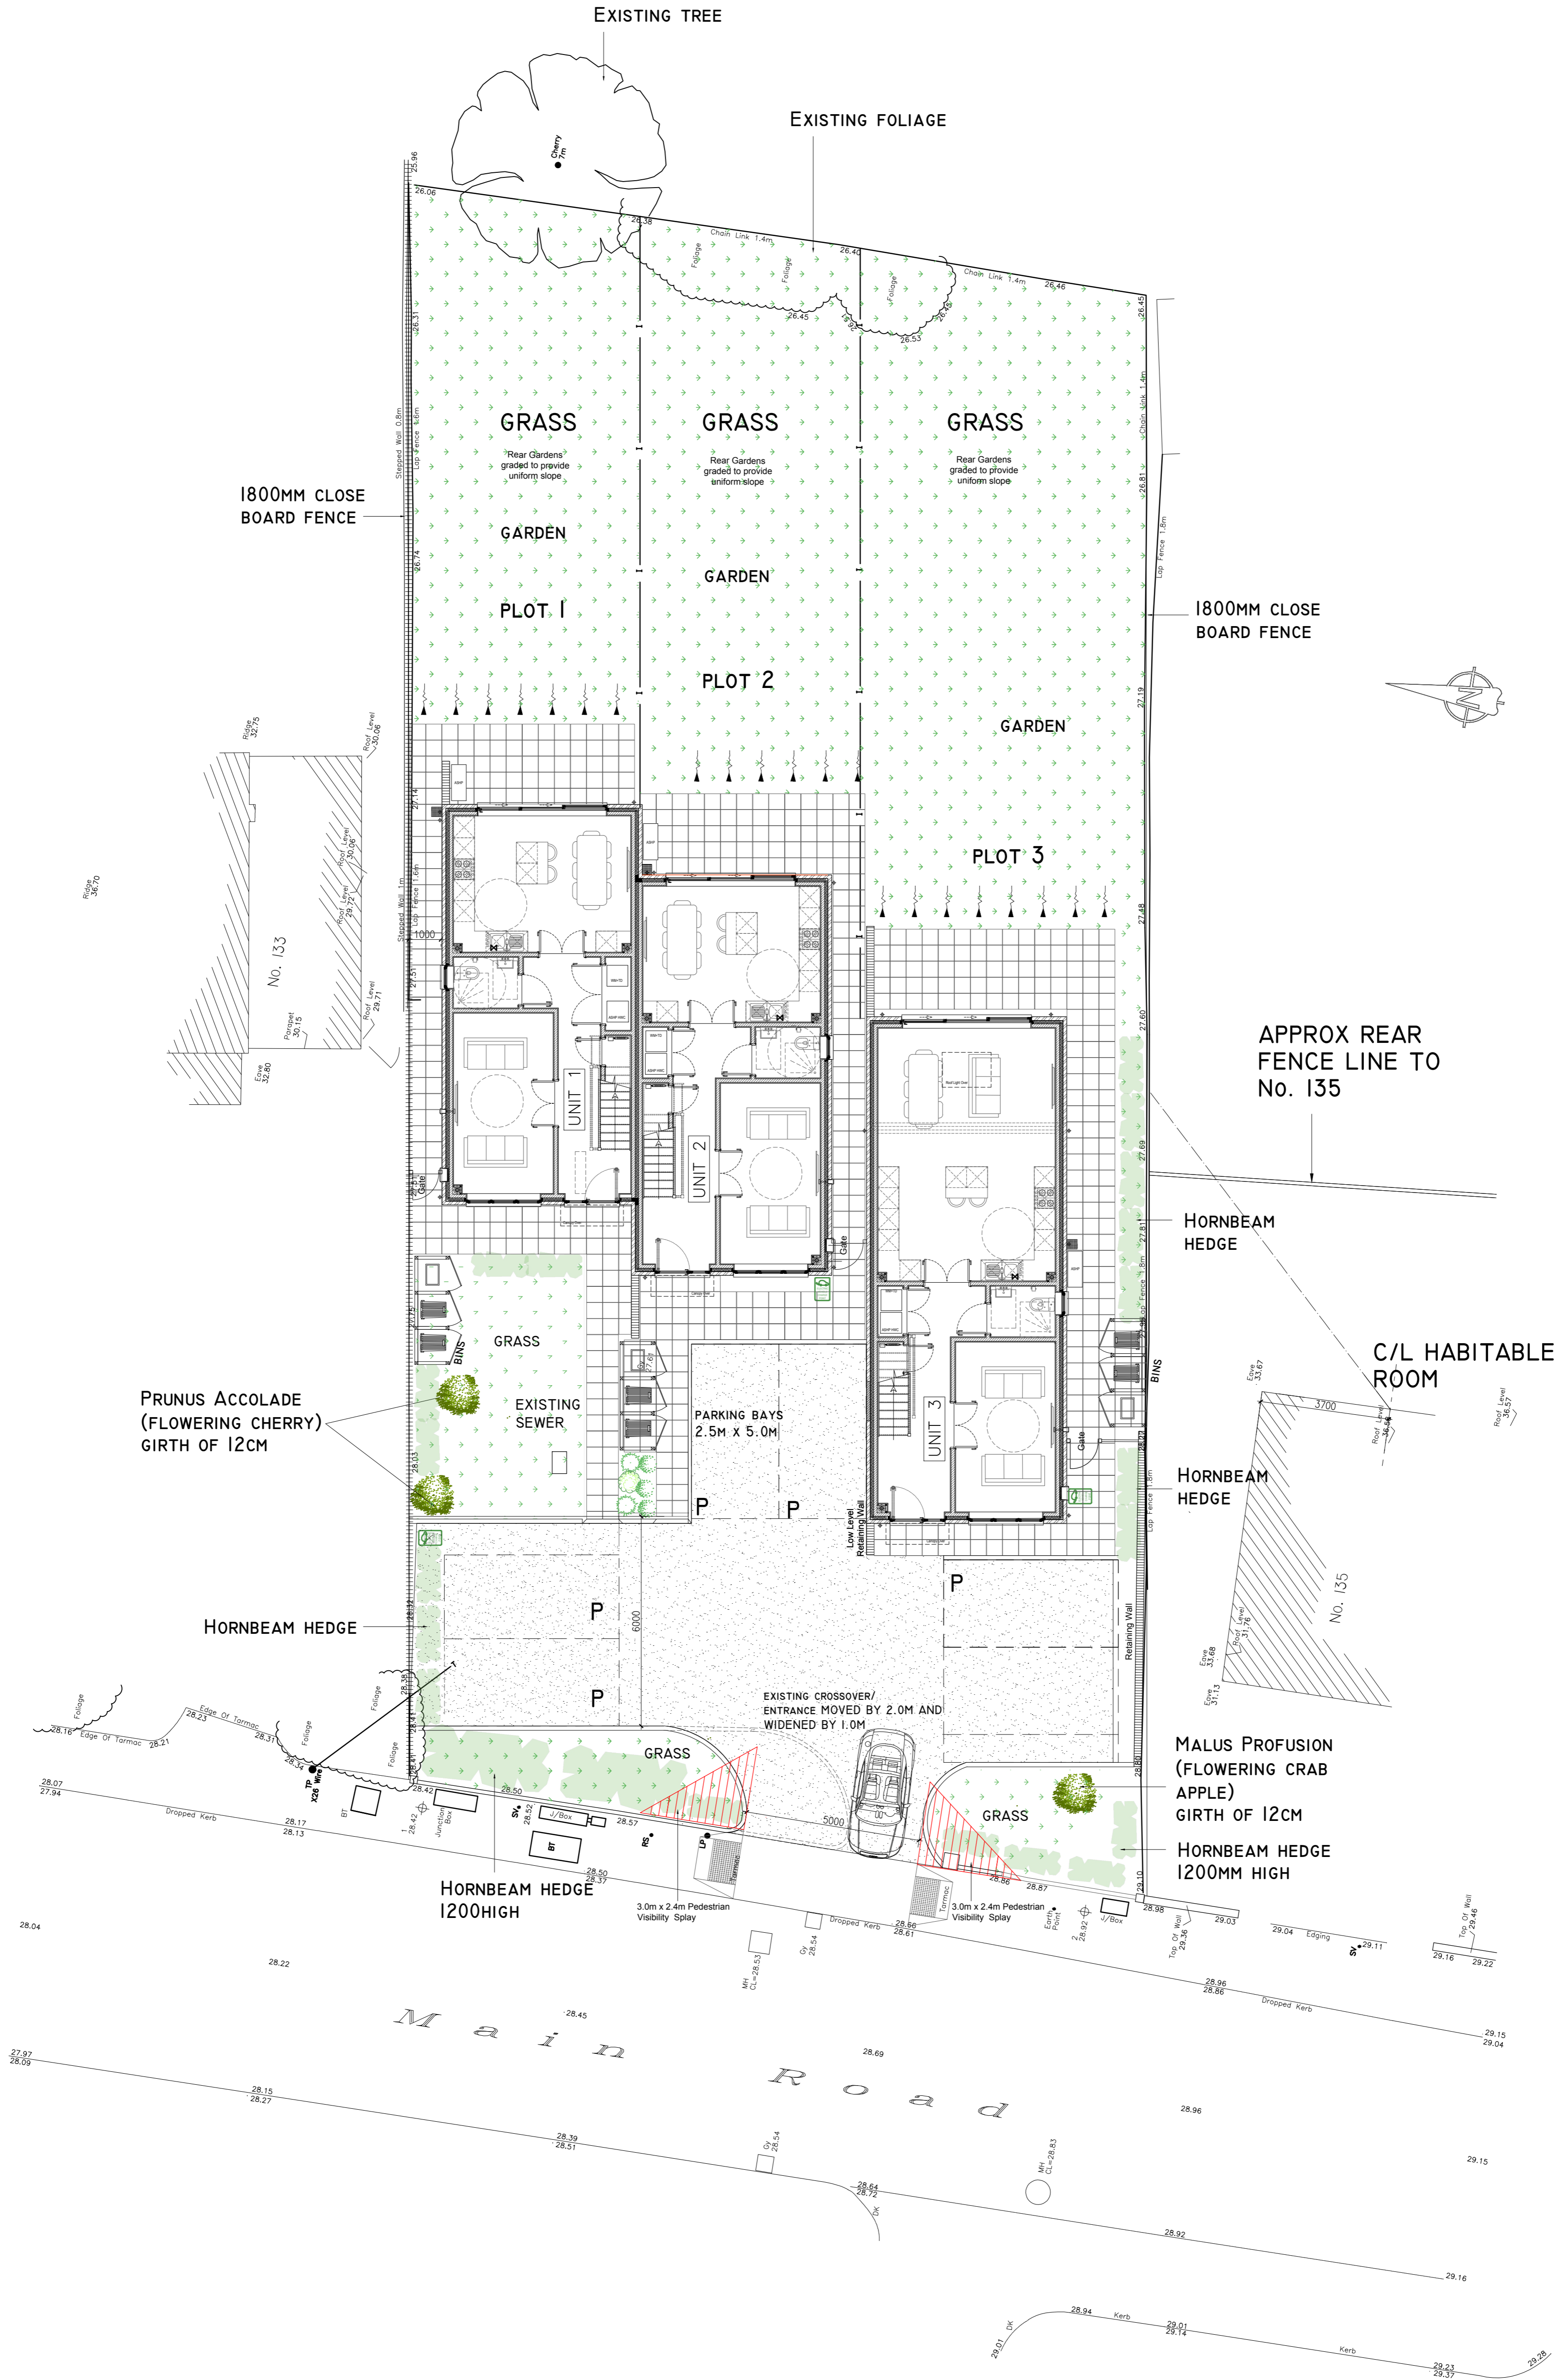

PLANNING

Client
 JOSEPH ELLIS

Project
 133
 MAIN ROAD
 SUTTON-AT-HONE
 DA4 9HQ



The Civic Centre, St Mary's Road, Swanley, Kent, BR8 7BU.
 Phone: 01322 479561 Mobile: 07802 182202
 info@haskinsdesigns.co.uk Website: haskinsdesigns.co.uk

Title
 PROPOSED SITE PLAN

Project No.
214

Scale
 1:100 @ A1

Drawn
 MH

Drawing No.
 214PD-03

Revision
 C

Date
 DEC 22

Rev Date Comments
 C 26/09/2023 Minor amendments
 B 21/06/2023 Landscaping updated
 A 05/05/2023 Landscaping updated

Rev	Date	Comments
C	26/09/2023	Minor amendments
B	21/06/2023	Landscaping updated
A	05/05/2023	Landscaping updated

