

Only scale after checking scale bar. Verify all dimensions on site. Report all discrepancies to the designer. This drawing is copyright

Tim Spencer

Birchmere, South Road  
Hythe  
Kent  
CT21 6AT

t: 01303 262601  
m: 07590 080855

e: [tim@building-drawings.co.uk](mailto:tim@building-drawings.co.uk)  
w: [www.building-drawings.co.uk](http://www.building-drawings.co.uk)

Drawing Title:  
Proposed Workshop


Drawing Number:  
23056MW-PW-04

Paper Size: A3


Scale: 1:50

Date: 09/10/2023


Client:  
Mr M Woods

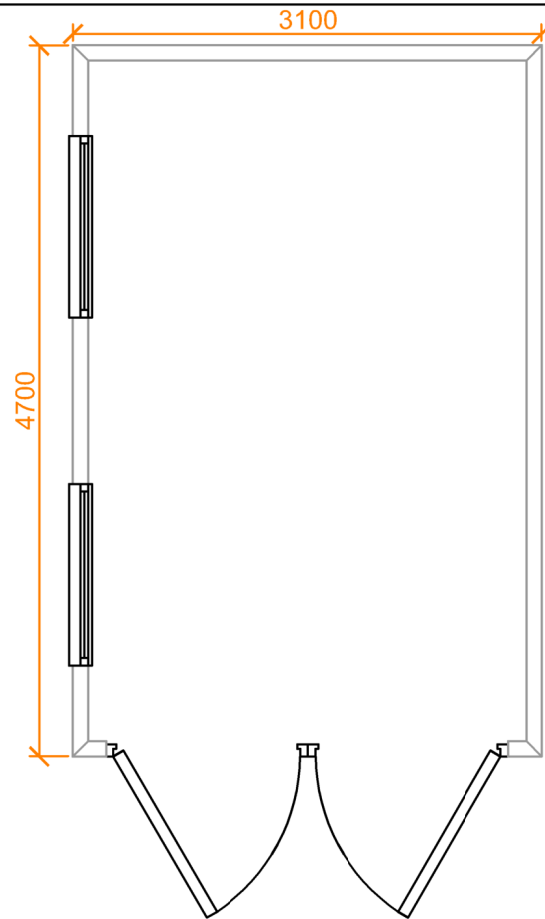


Floor Plan @ 1:50

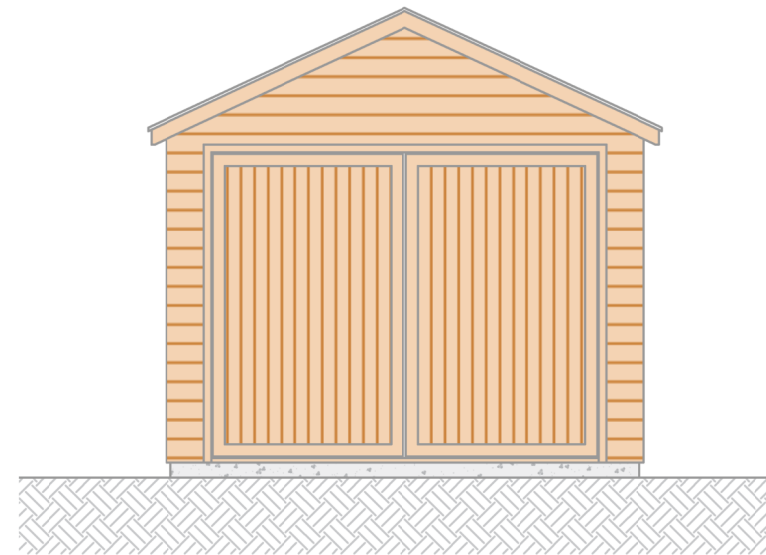


Proposed Front Elevation @ 1:50

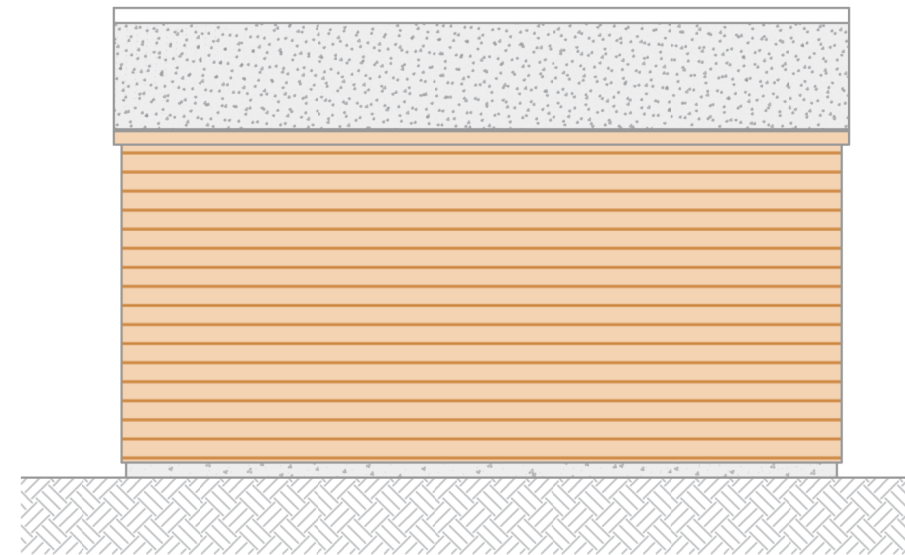


Proposed Right Elevation @ 1:50

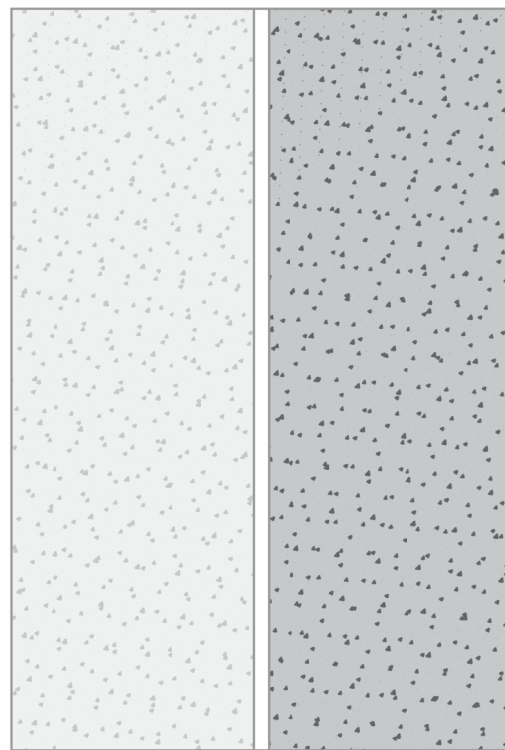

Roof Plan @ 1:50

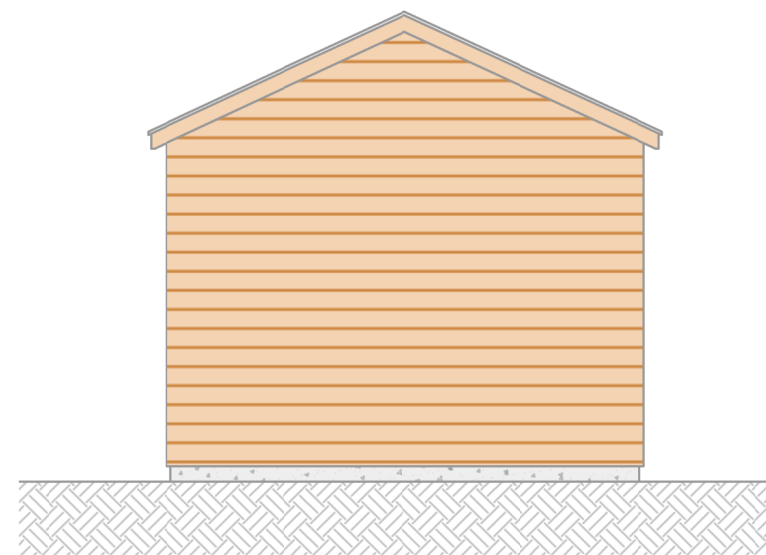

Proposed Rear Elevation @ 1:50

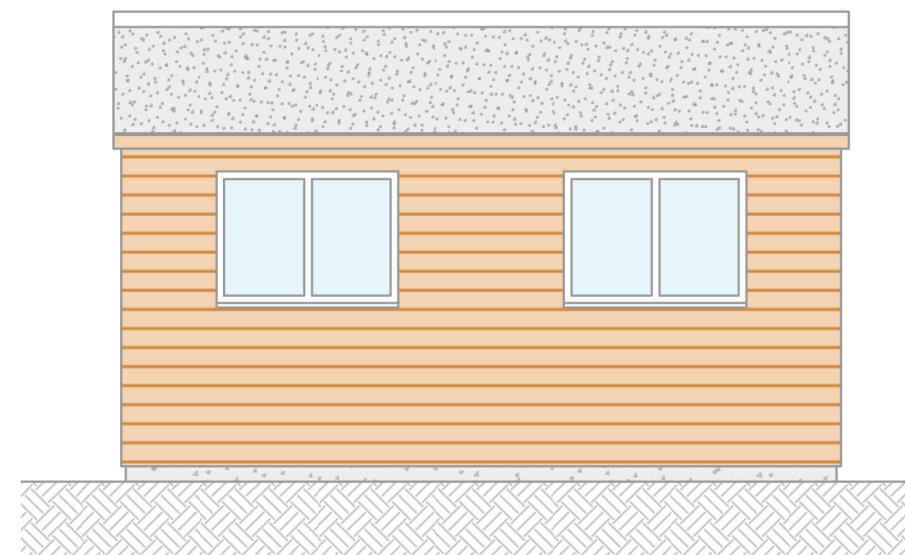

Proposed Left Elevation @ 1:50

