

THIS DRAWING IS TO BE READ IN CONJUNCTION WITH ALL RELEVANT DRAWINGS, DETAILS AND WRITTEN SPECIFICATION

NO DIMENSIONS ARE TO BE SCALED FROM THIS DRAWING

DISCREPANCIES OR VARIATIONS ARE TO BE CHECKED BEFORE WORKS PROCEED


Copyright © Anthony Scullion Architectural Services
Not to be reproduced without written authority




FRONT ELEVATION AS PROPOSED




REAR ELEVATION AS PROPOSED

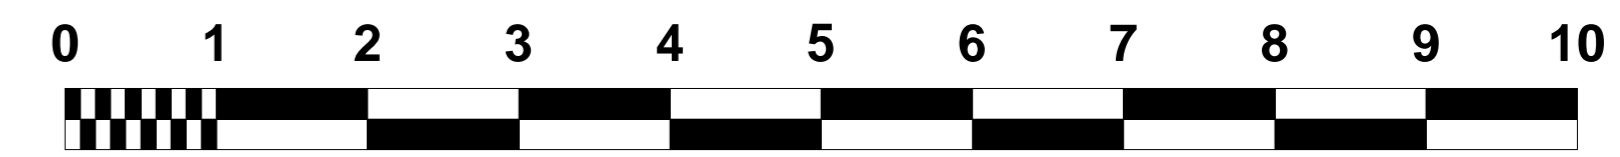


SCALE BAR 1:50

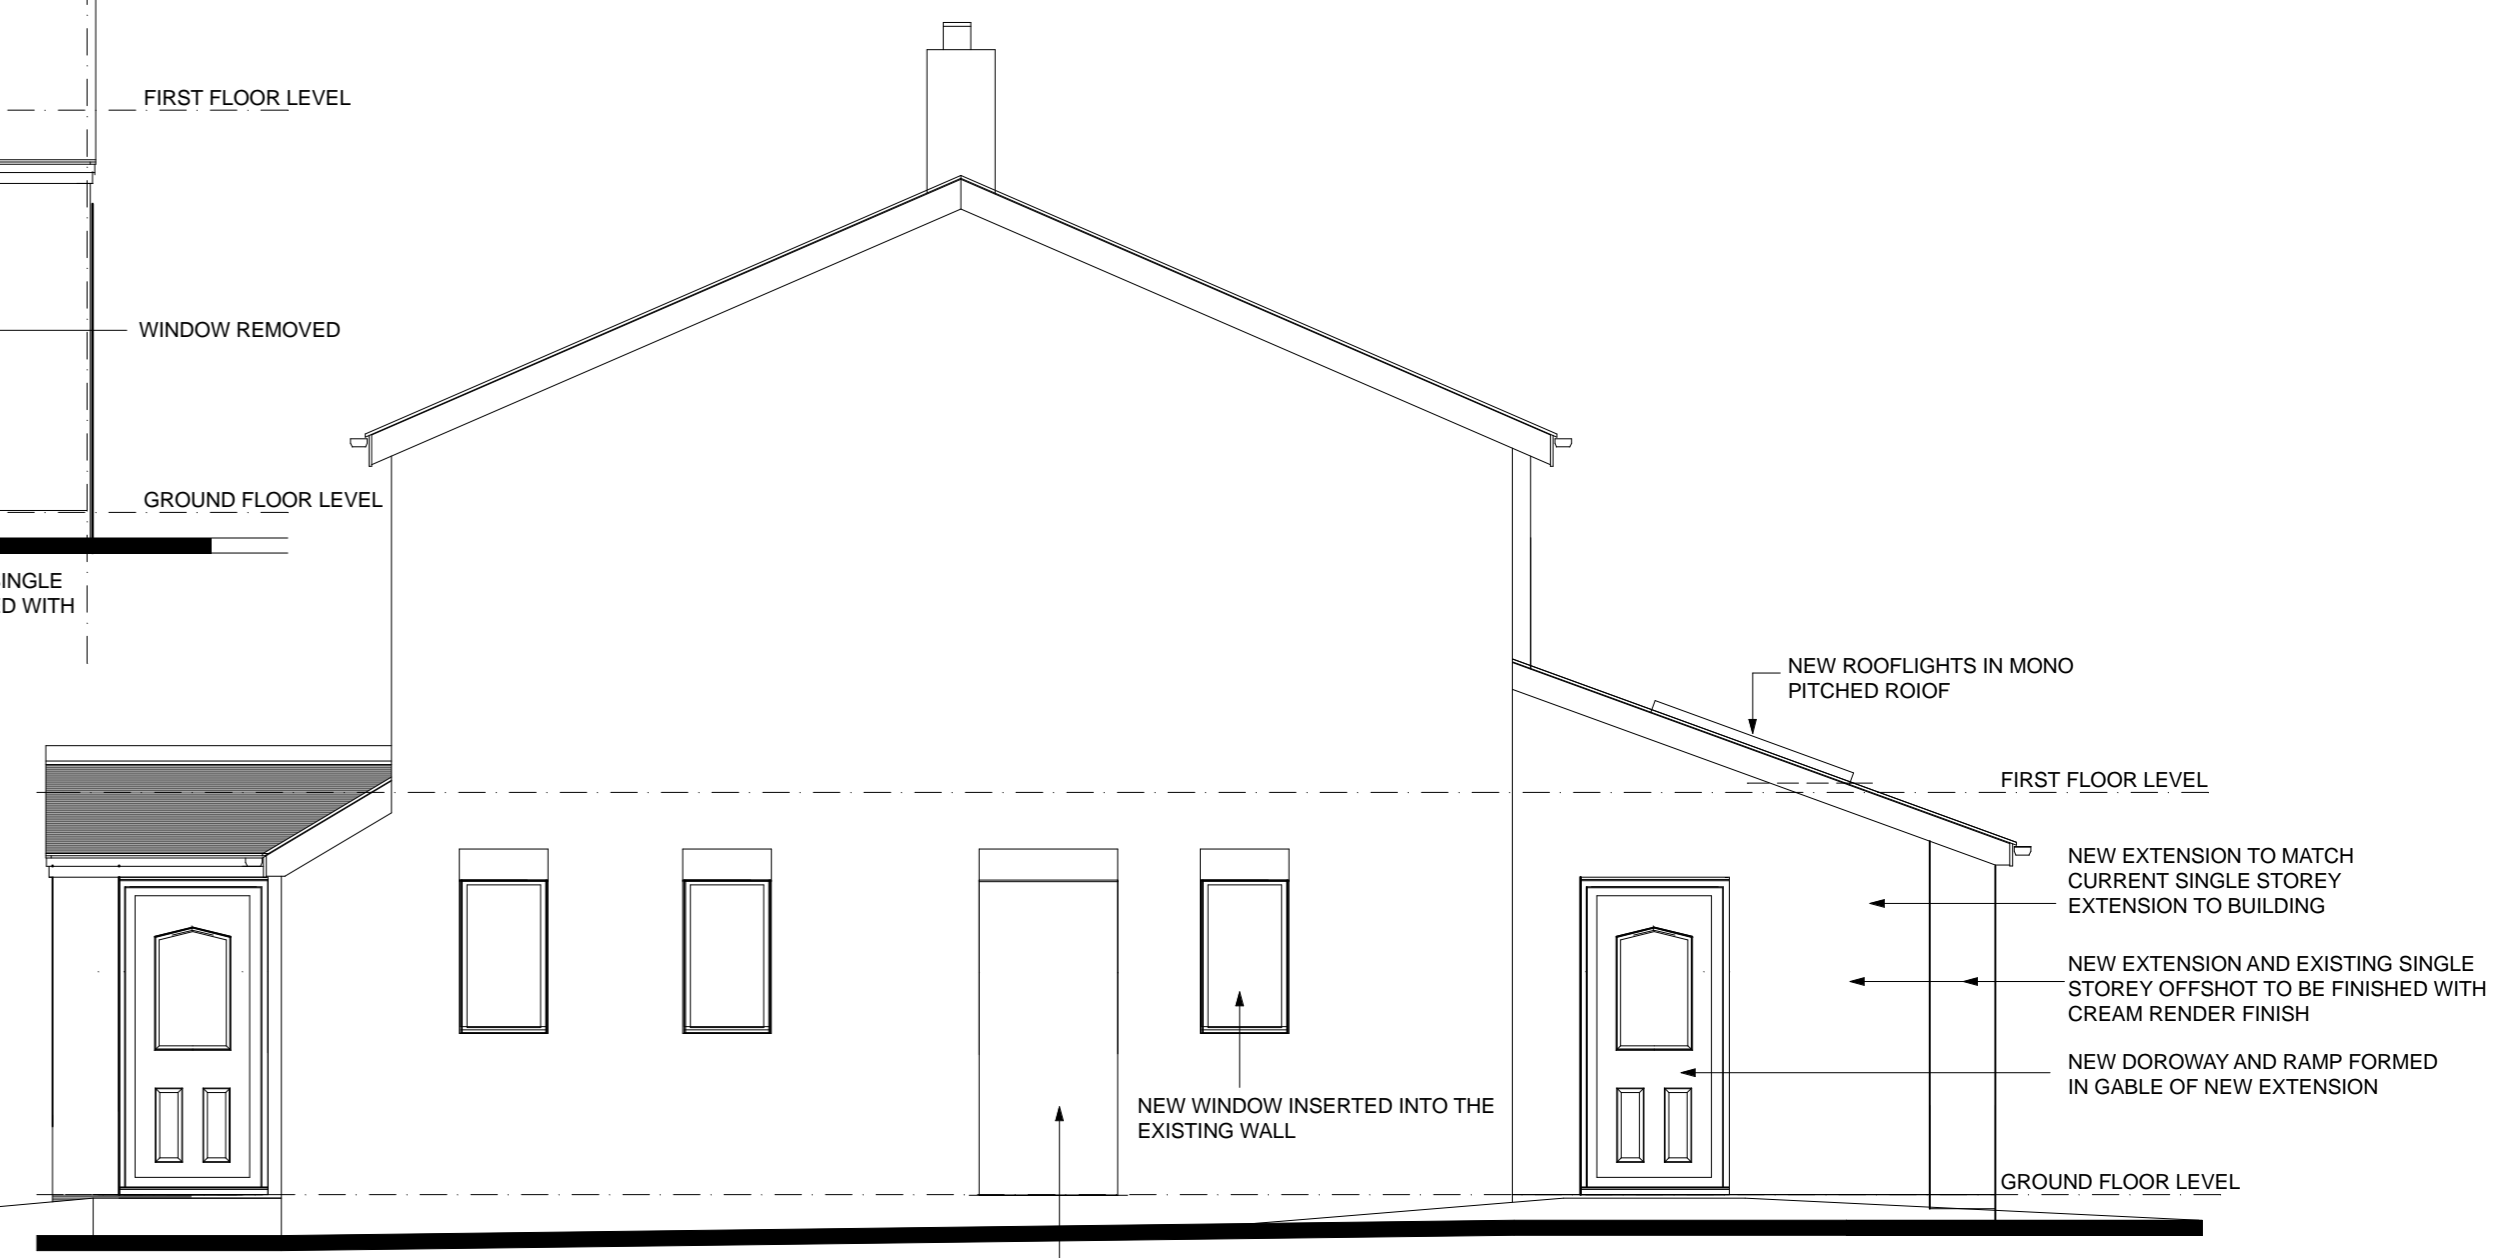


GABLE ELEVATION AS PROPOSED

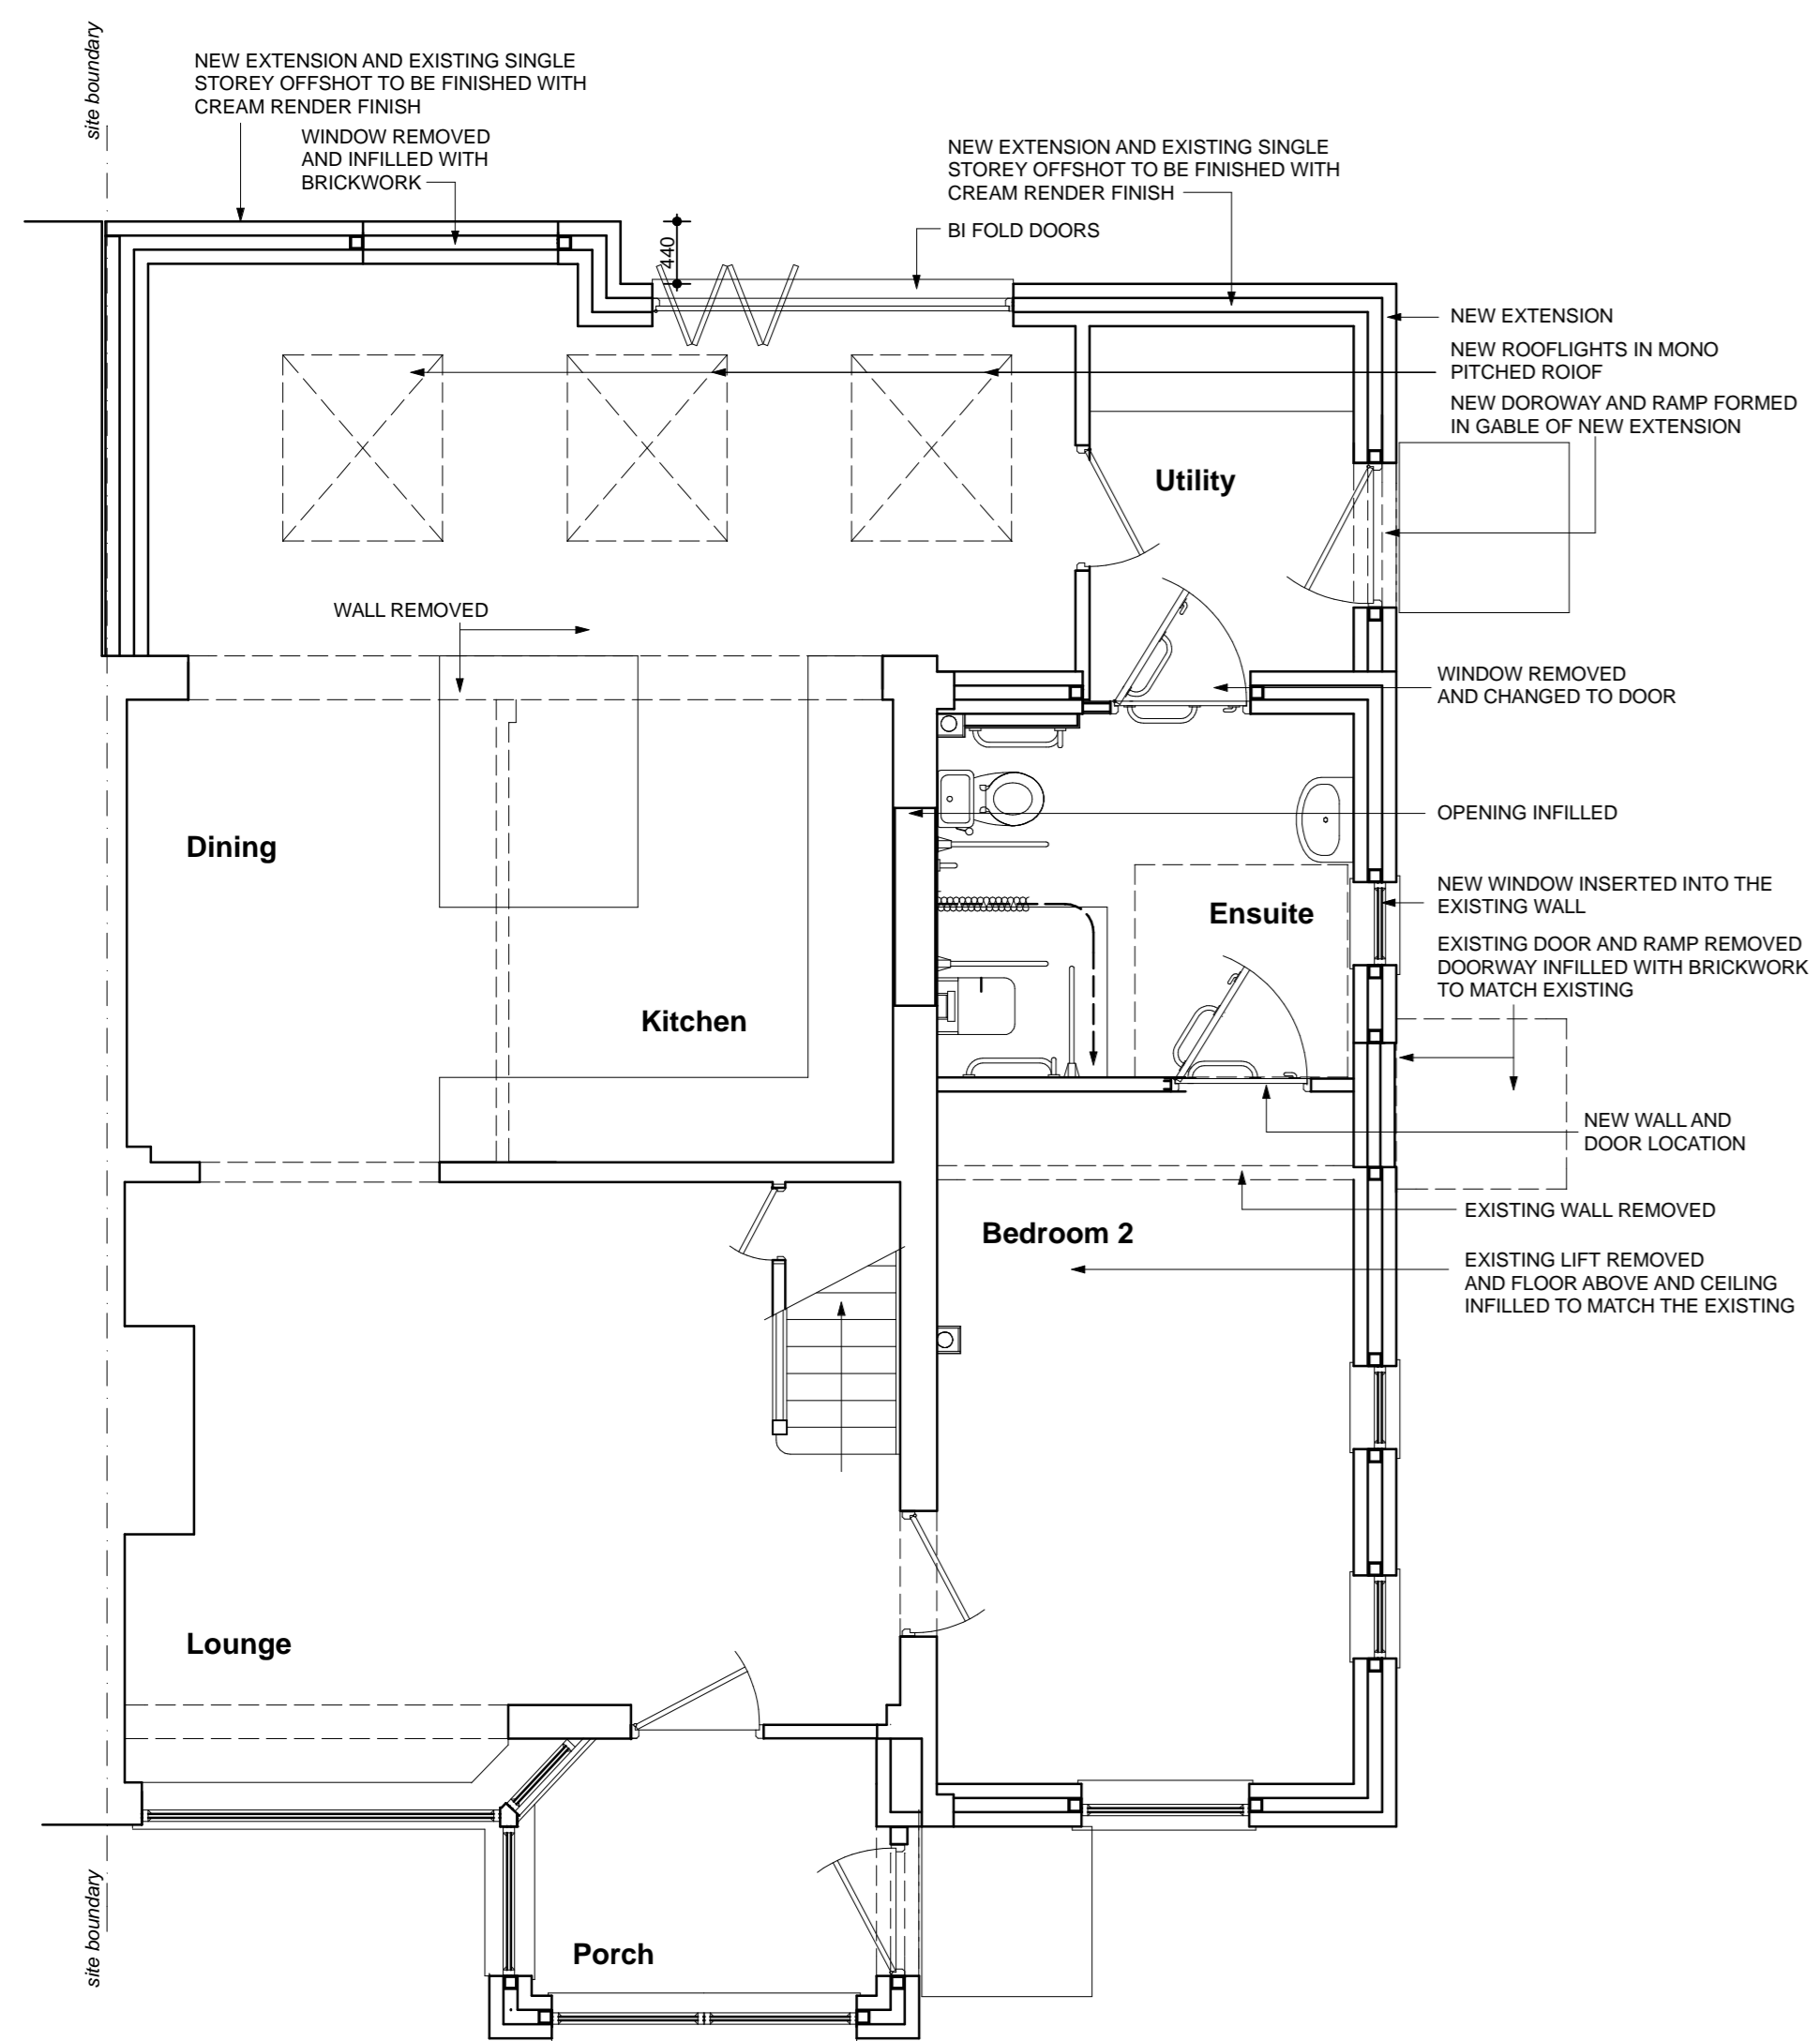

GROUND FLOOR PLAN AS PROPOSED

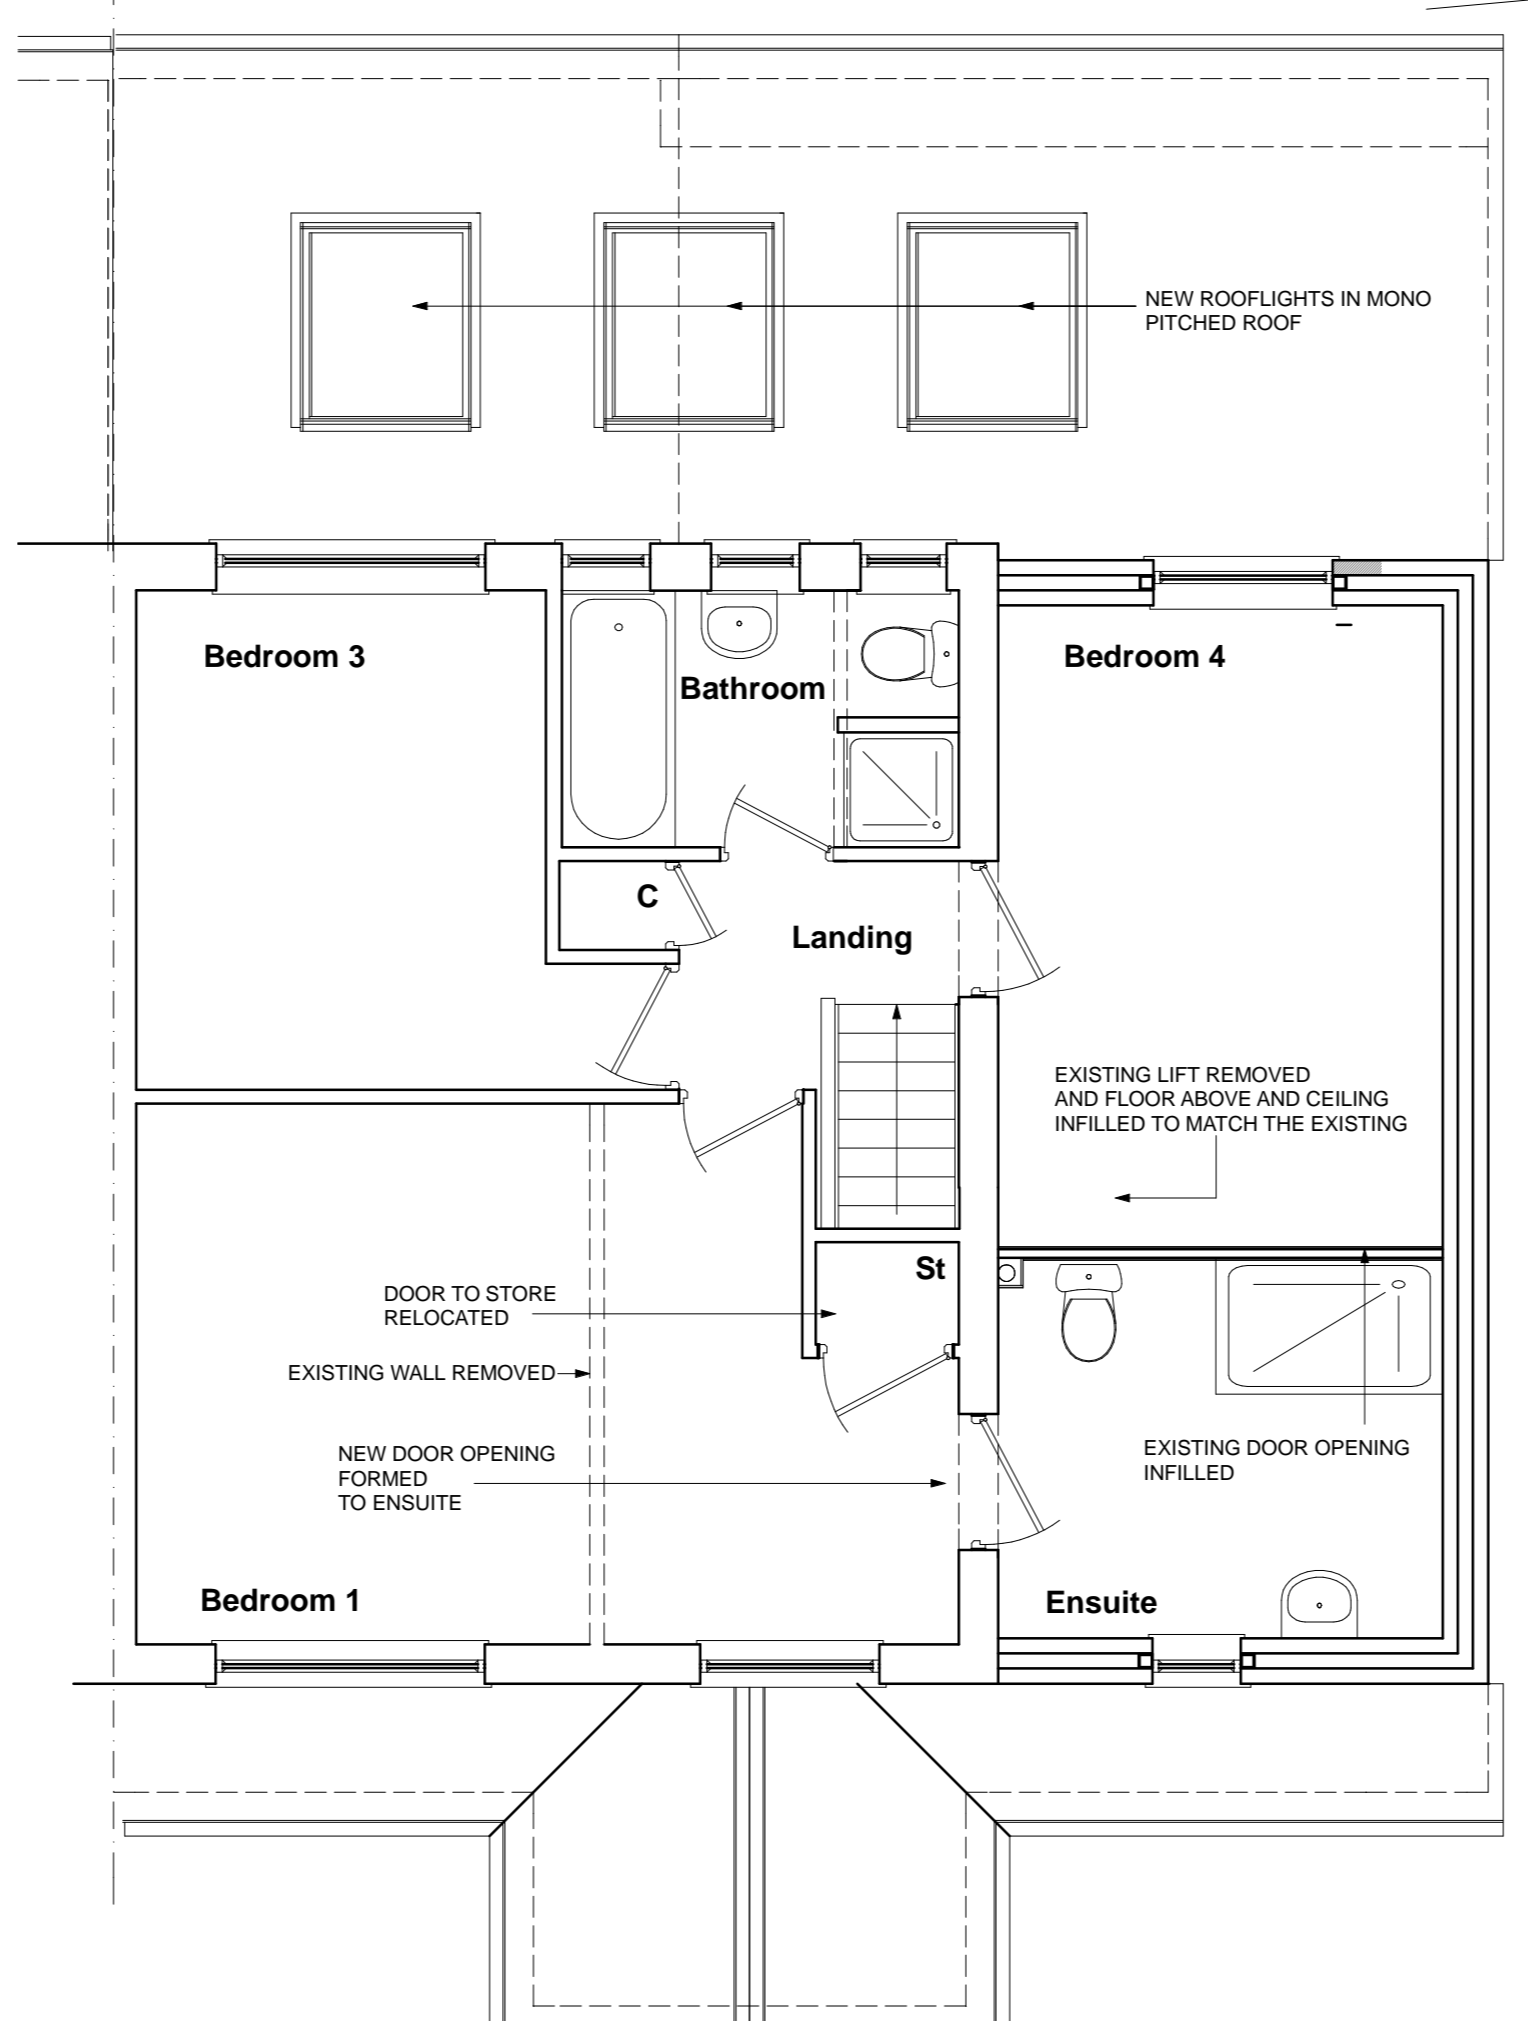

FIRST FLOOR PLAN AS PROPOSED

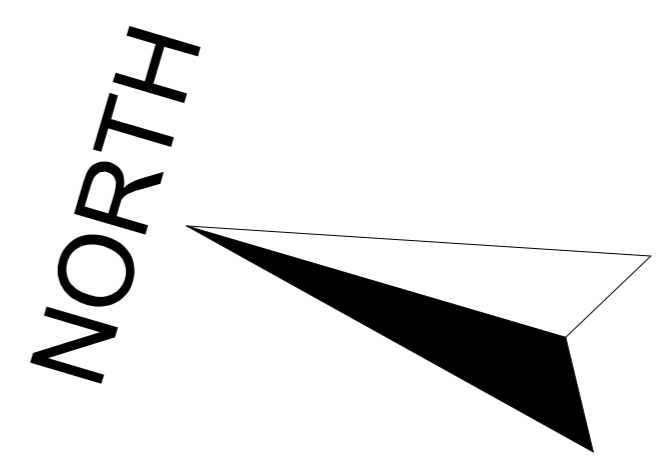

REV	DATE	COMMENTS
REV A	11.10.23	EXTERNAL DOOR ADDED TO EXTENSION GABLE

PROJECT
8 LANSDOWNE GARDENS
STAKEFORD
NORTHUMBERLAND

TITLE
PLANS AND ELEVATIONS AS PROPOSED

CLIENT
MR & MRS S. MAIN

DATE
APRIL 2023

SCALE
1:50 @ A1

DRAWING No
A507 - L - 02

REV
A

Anthony Scullion
Architectural Services

51 Neptune Road
Dumpling Hall Estate
Newcastle upon Tyne
NE15 7XG