




Existing Ground Floor Plan

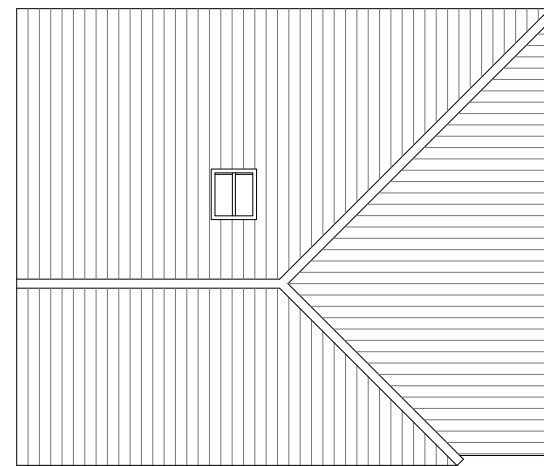


Existing Roof Plan

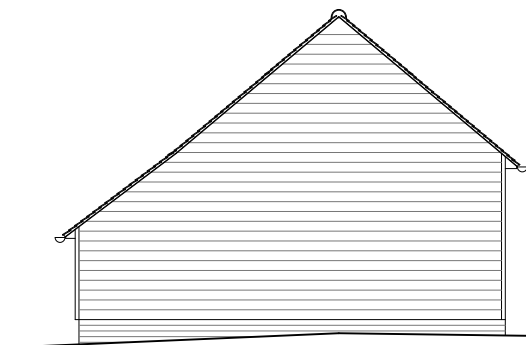


Existing Side (North) Elevation

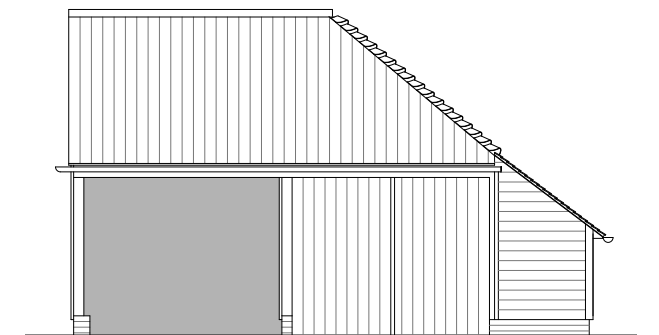


Existing Front (West) Elevation

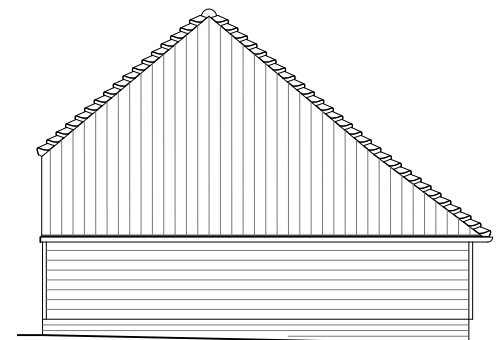

Existing Side (South) Elevation

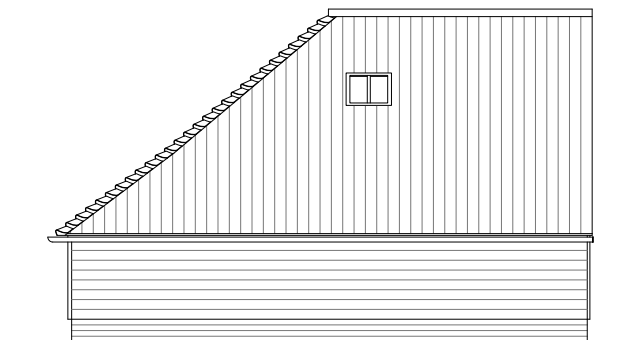

Existing Rear (East) Elevation

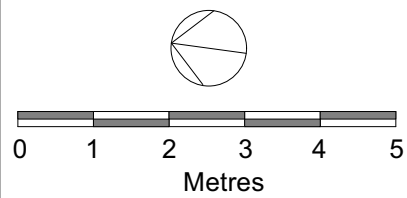

B A Revision	16 10 23 27 09 23 Date	Purpose of issue amended Rooflight added Notes	Client:		Drawing No: BLK131_01		Purpose of Issue: Planning Application			
			Project: Proposed Garage Extension The Homestead, Albury				Drawing Title: Existing Details		Alison Akester Architects 1 RIDGEWAY, LITTLE HADHAM, WARE, SG11 2BT Tel: 07914 676114 E: alison@aakarchitects.co.uk	
			Scale: 1:100 @ A3		Date: 14/09/23		Rev: B			

