




1 NORTH ELEVATION  
Scale: 1:100

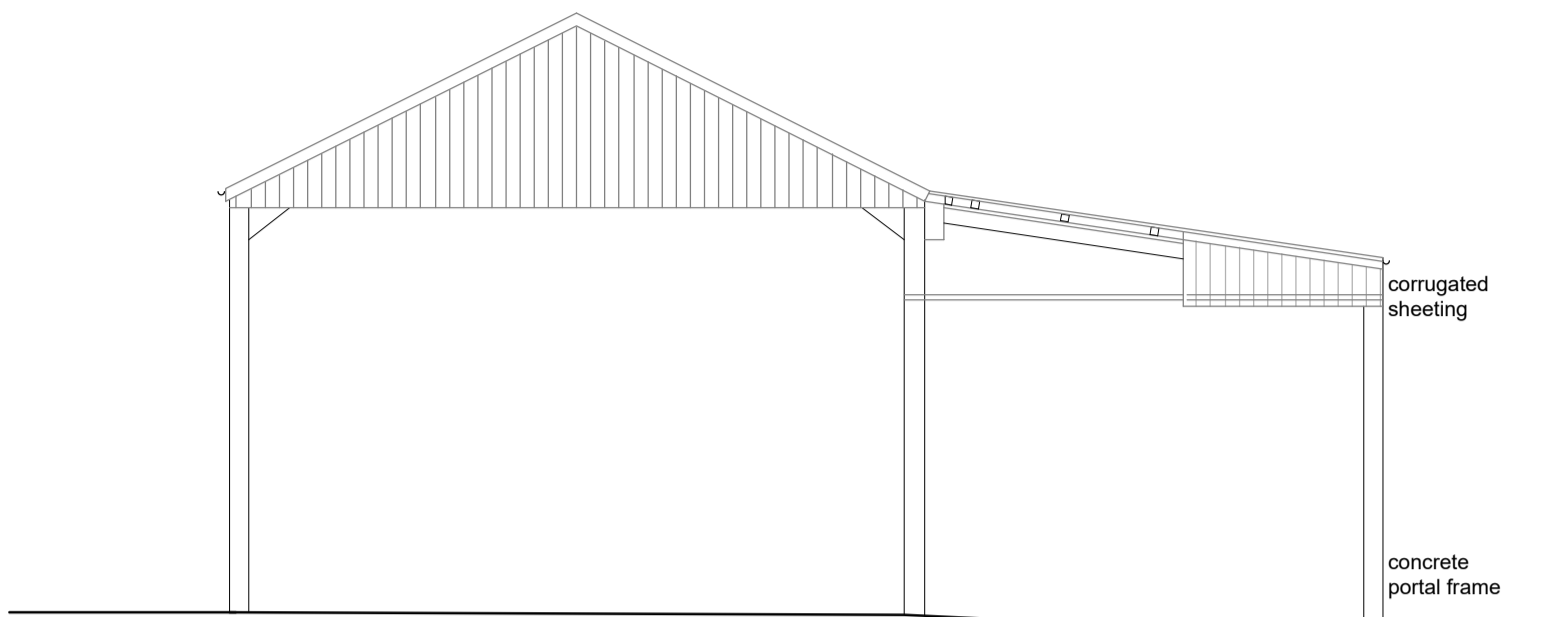


2 WEST ELEVATION  
Scale: 1:100

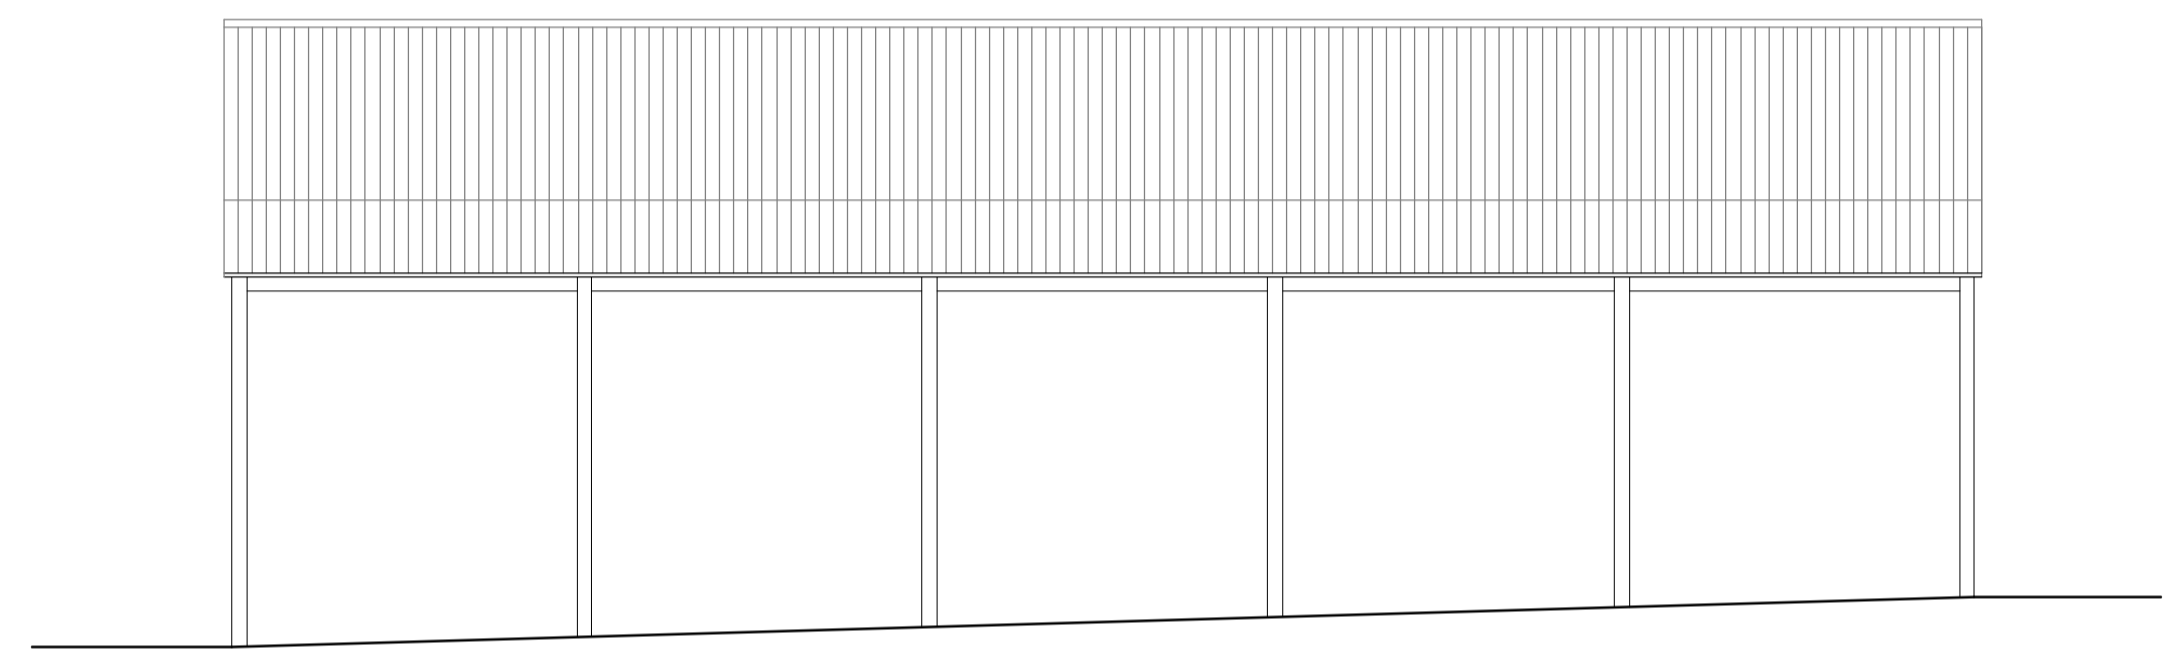


3 SOUTH ELEVATION  
Scale: 1:100

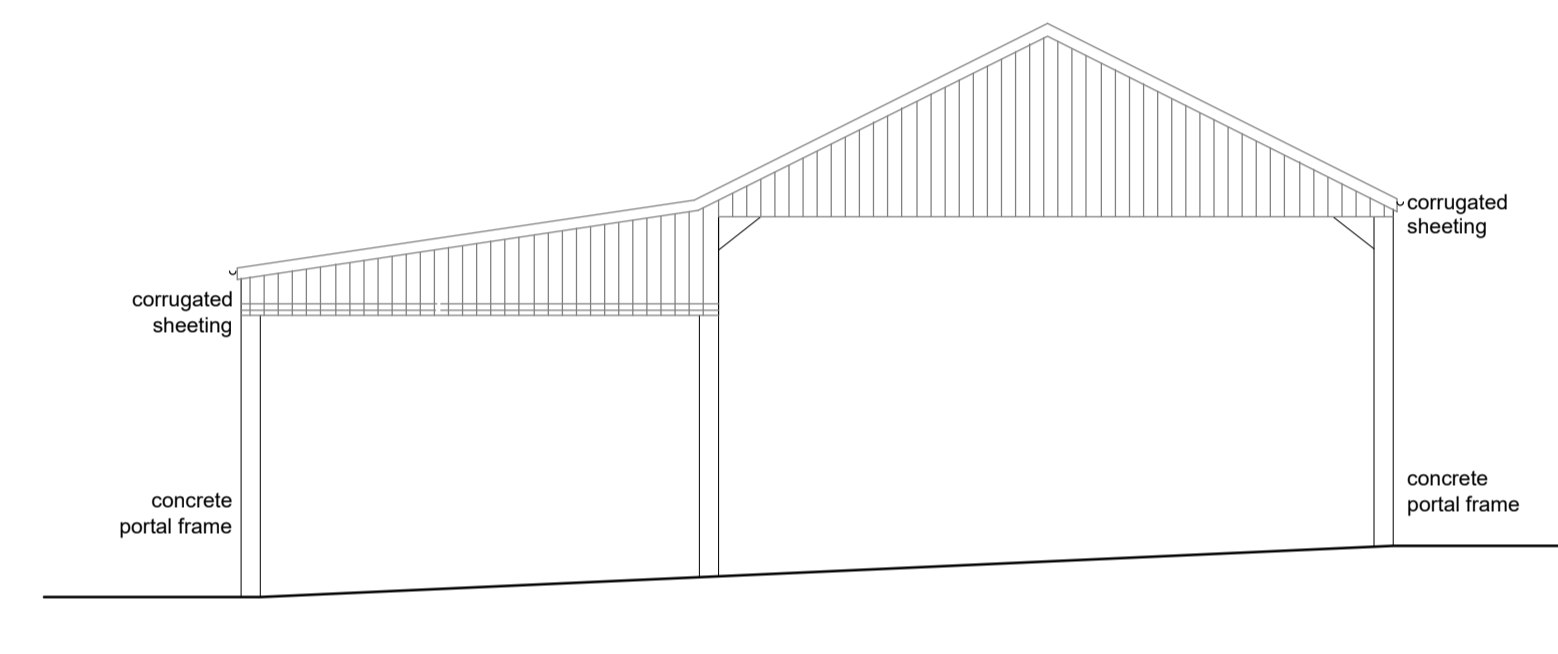

4 EAST ELEVATION  
Scale: 1:100

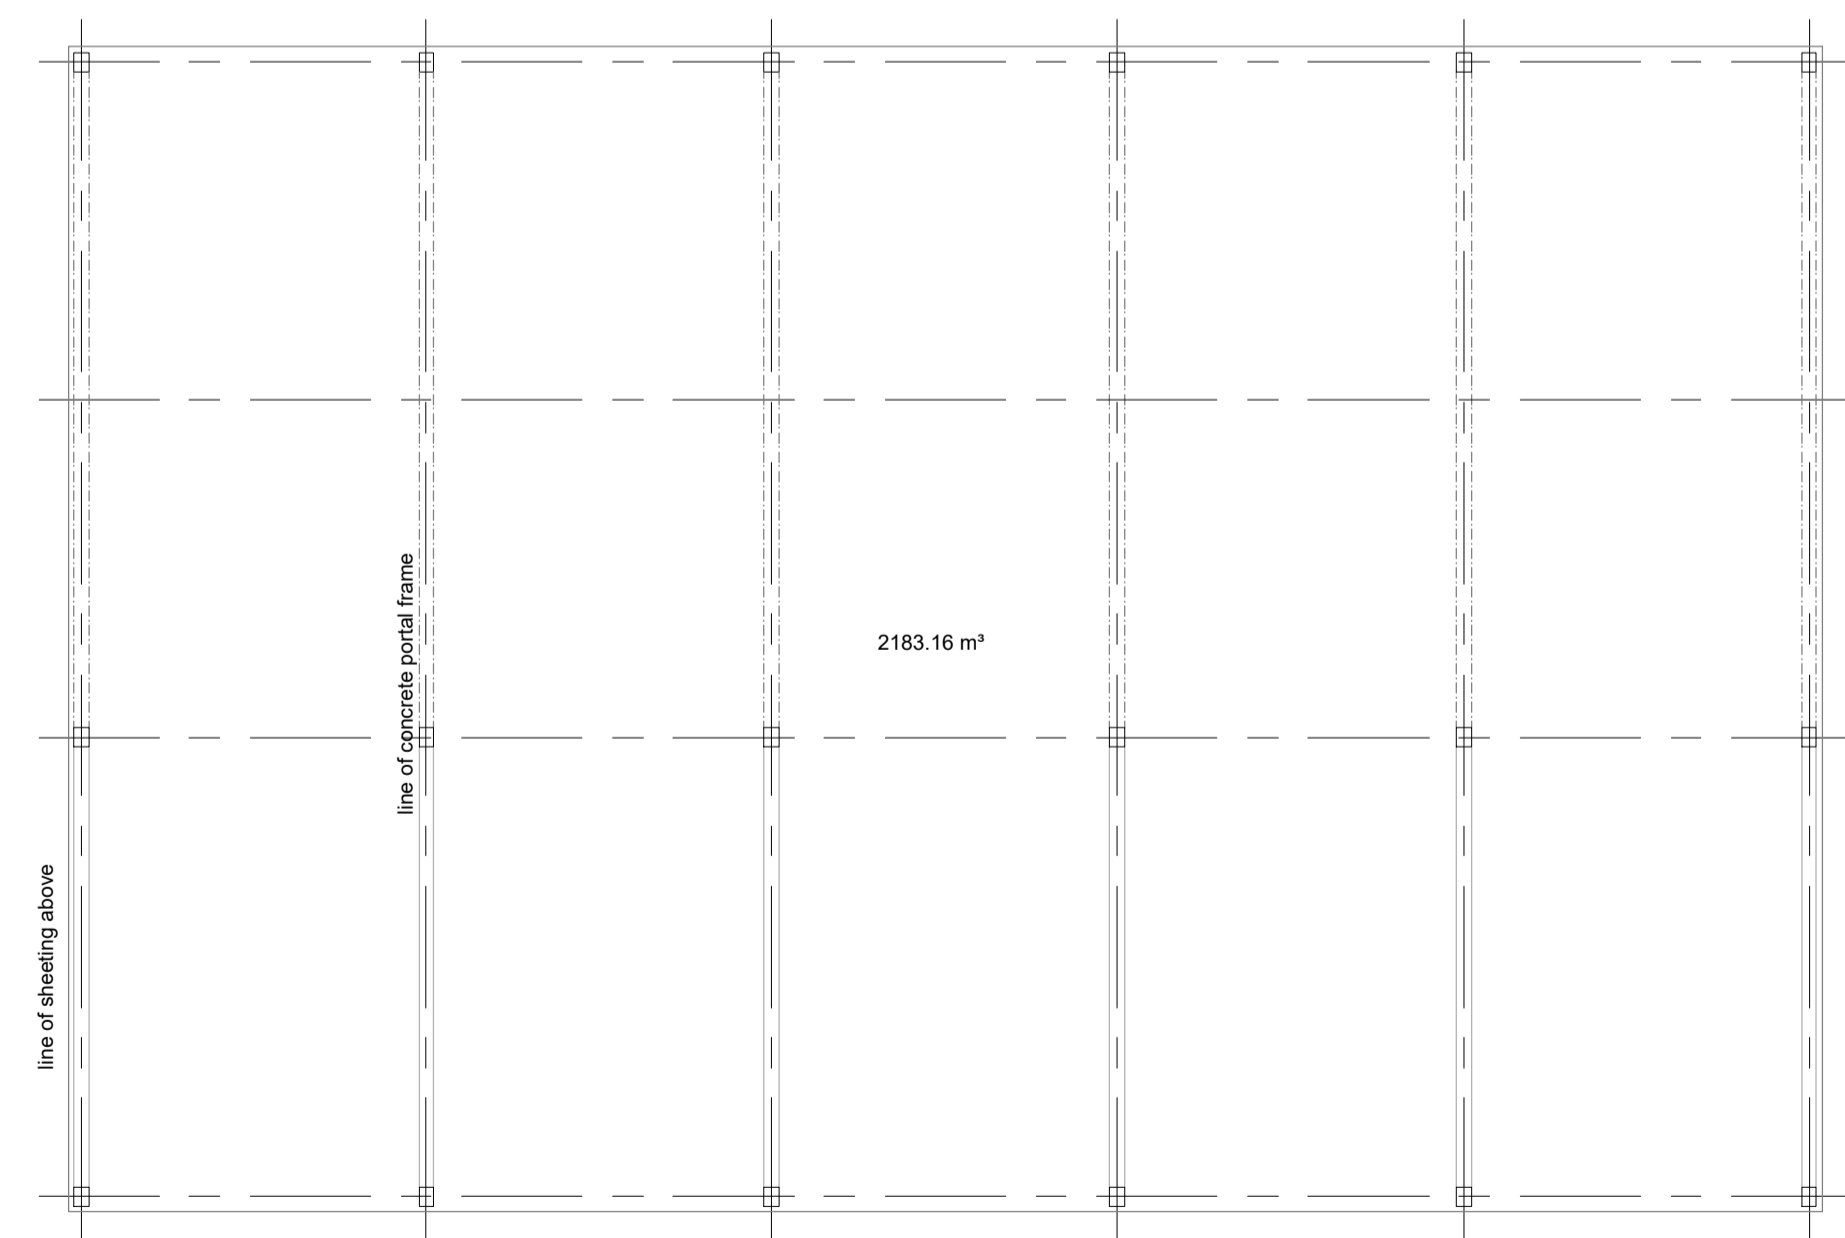

1 GROUND FLOOR PLAN  
Scale: 1:100

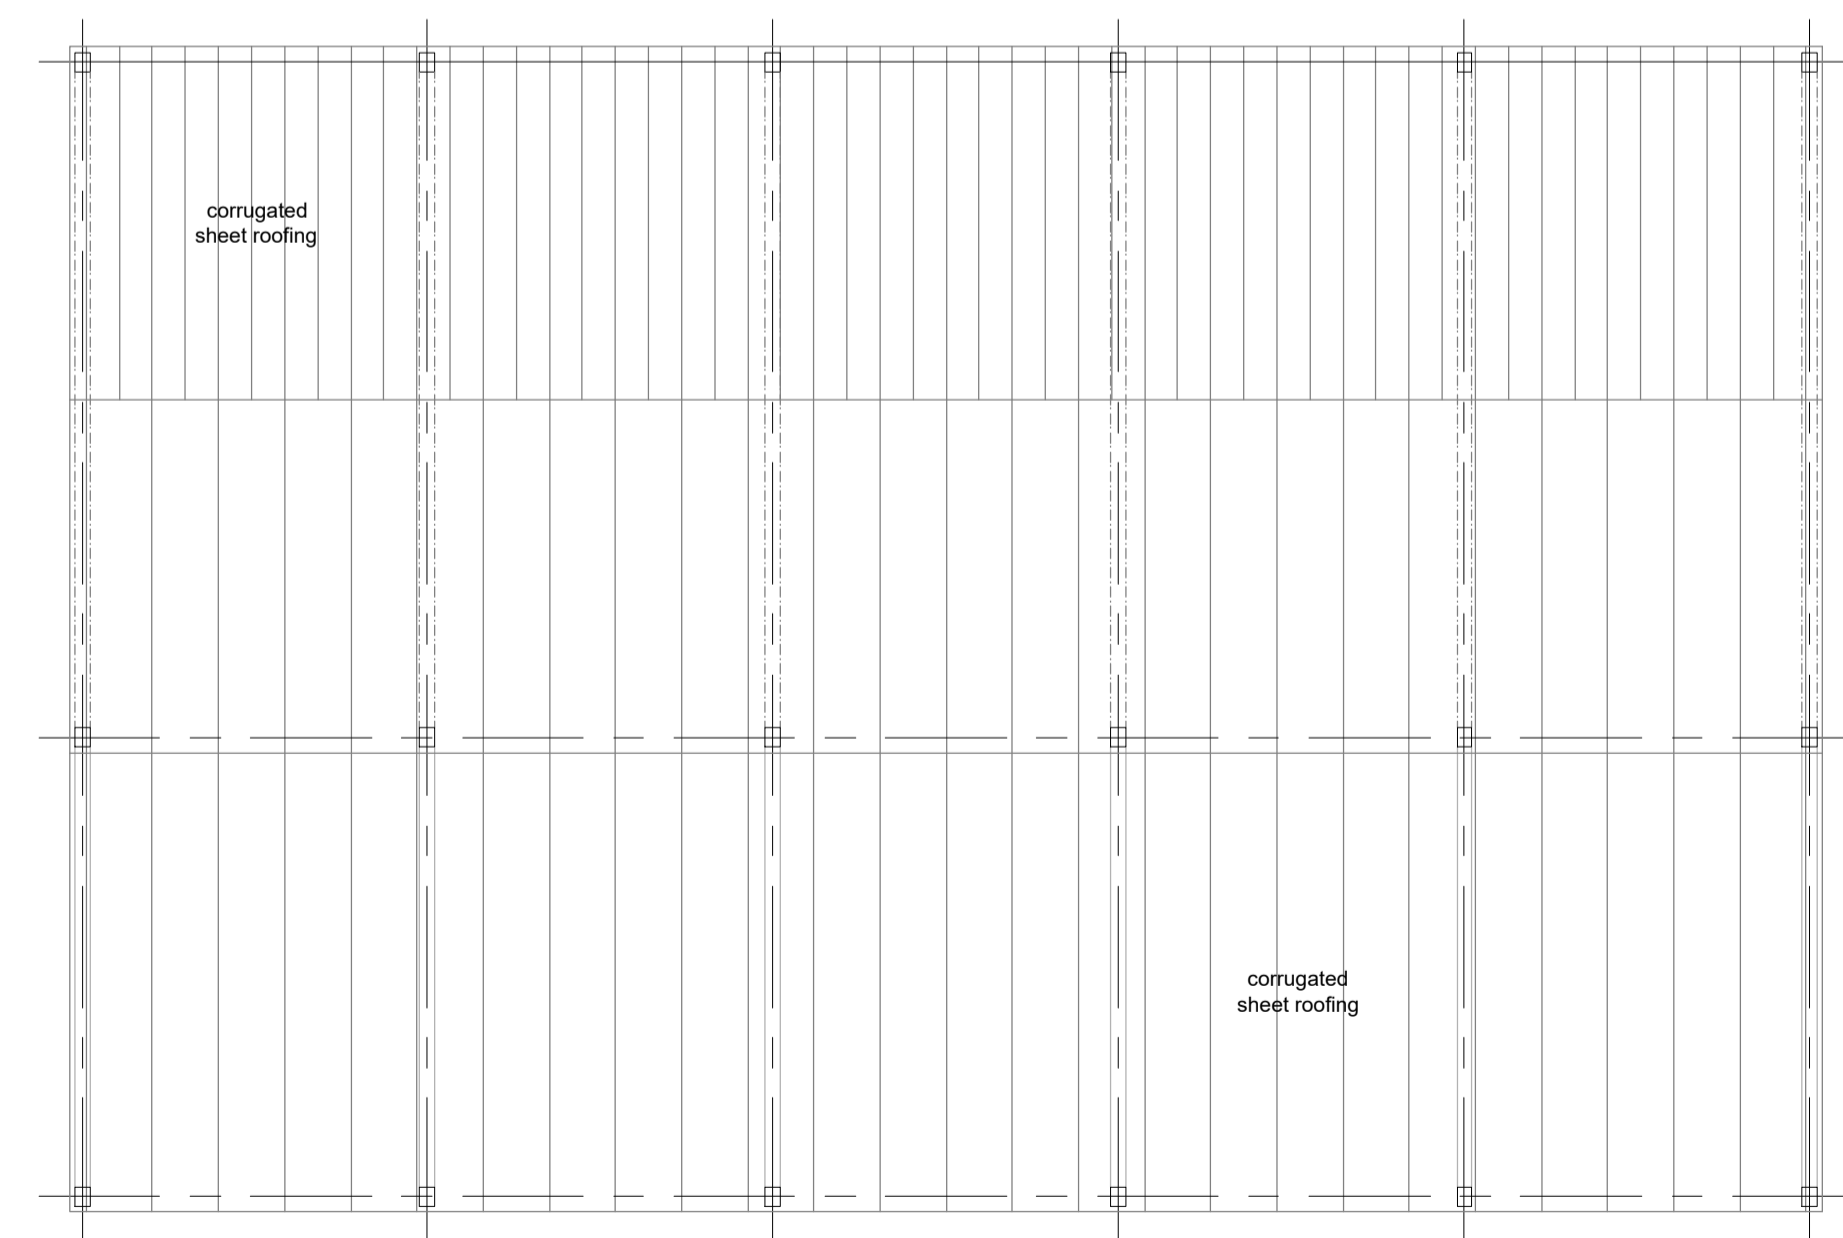

2 ROOF PLAN  
Scale: 1:100

1:2500	0	1	50m	100m	200m
1:1250	0	5m	10m	20m	40m
1:500	0	2m	4m	8m	16m
1:100	0	1m	2m	4m	8m
1:50	0	0.5m	1m	2m	4m

1:2500	0	1	50m	100m	200m
1:1250	0	5m	10m	20m	40m
1:500	0	2m	4m	8m	16m
1:100	0	1m	2m	4m	8m
1:50	0	0.5m	1m	2m	4m

notes:  
any discrepancies should be reported immediately  
all dimensions should be checked on site prior to commencement of work  
site/survey based on ordnance survey information provided by prodat systems plc, (www.promap.co.uk) prodat does not guarantee that all past or current uses or features will be identified in the product  
the product does not give details about the actual state or condition of the site nor should it be used or taken to indicate or exclude actual suitability or unsuitability of the site for any particular purpose, or relied upon for determining suitability or value, or used as a substitute for any physical investigation or inspection.  
drawings to be read in accordance with the dwelling emission rate (der/ter) calculation. the building must be built 'as designed' meeting the criteria set for air permeability.  
© HERTFORD PLANNING SERVICE  
note  
when printing off pdf's, it is the responsibility of the user to verify that the resulting prints are to scale on the appropriate sized sheet.  
also that the scale bars on the plan measure correctly.

Date	Description	Rev
Westgate House, 37-41 Castle Street, Hertford, Herts SG14 1HH Tel: 01992 552173 Email: contact@hertfordplanning.co.uk www.hertfordplanning.co.uk		
Description	Project 141 Standon Road Little Hadham Herts, SG12 2DA	
Drawing	Survey Drawing Open sided barn	
Date	16/01/2023	
Scale	1:100	
Sheet size	A1	
Drawn		
20496-S-001-1st		