


**MATERIAL LIST**


**EXISTING**

Walls  
Face Brick, Timber Cladding  
Roof  
Plain Tile  
Windows:  
Timber  
Doors:  
UPVC, Timber  
Facia/Soffits:  
Timber  
Downpipes/Guttering:  
Black Plastic

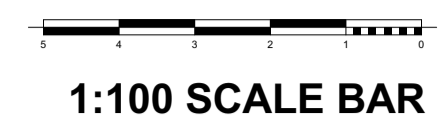


COPY RIGHT ADAPT ARCHITECTURE LTD 2023


**ADDITIONAL NOTES**

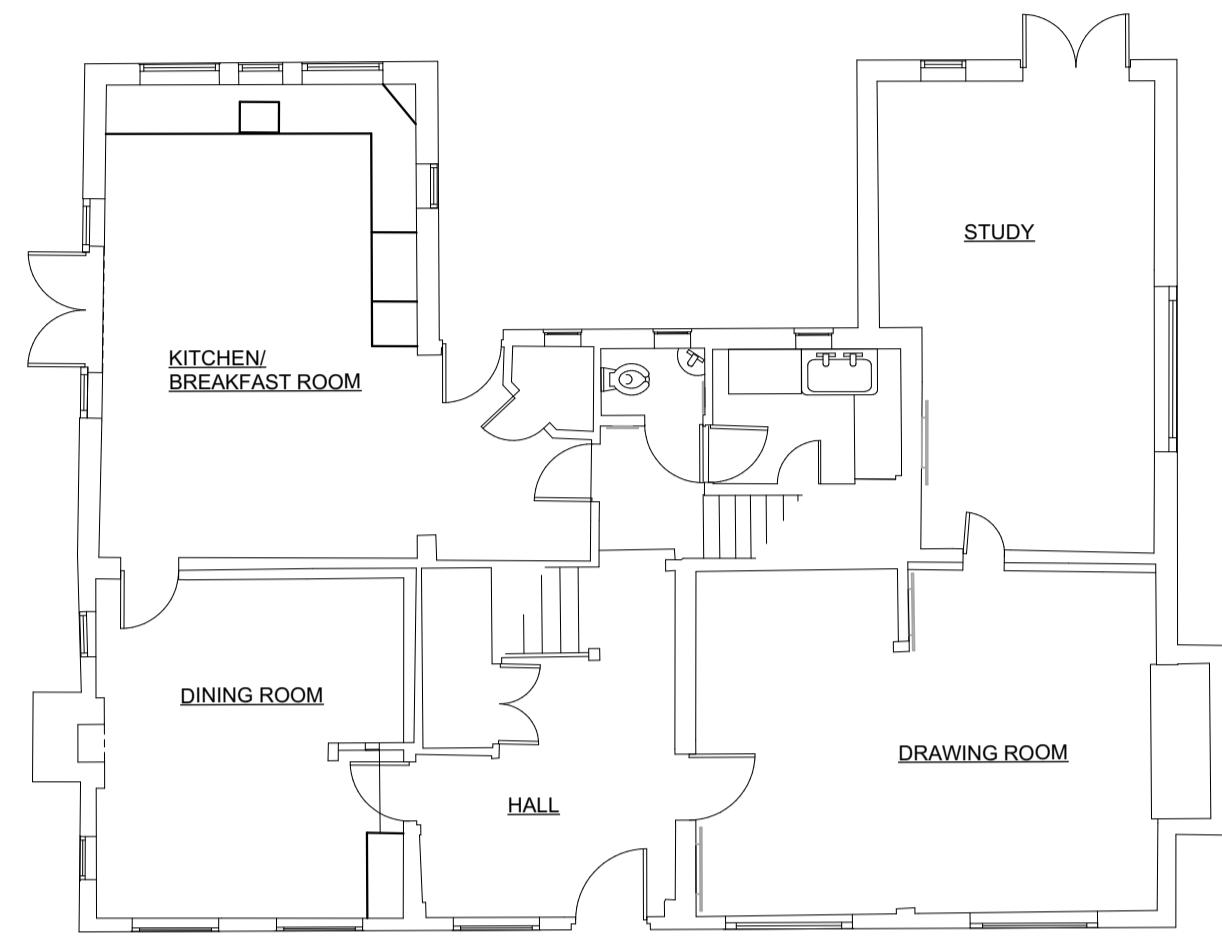

GROUND FLOOR PLAN

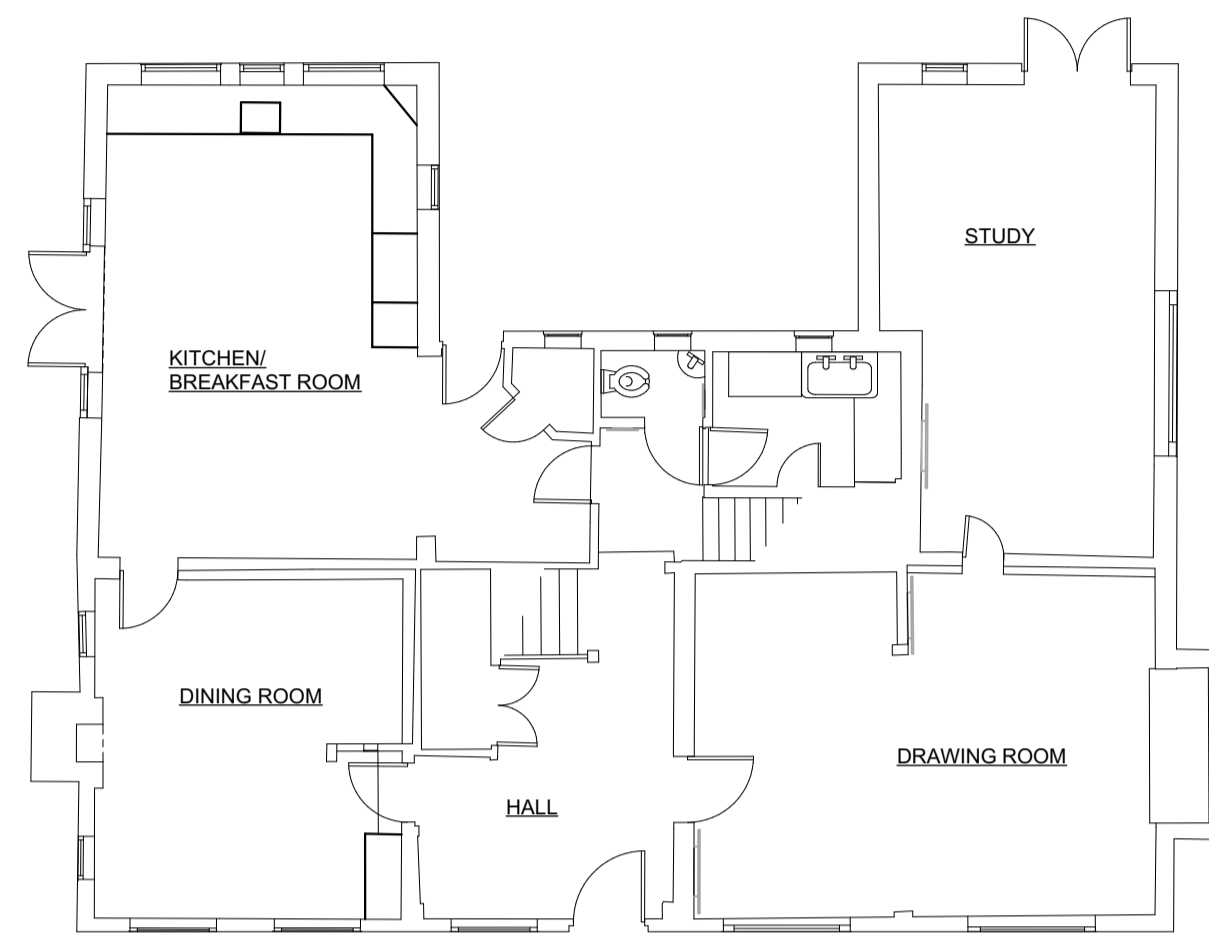


FIRST FLOOR PLAN

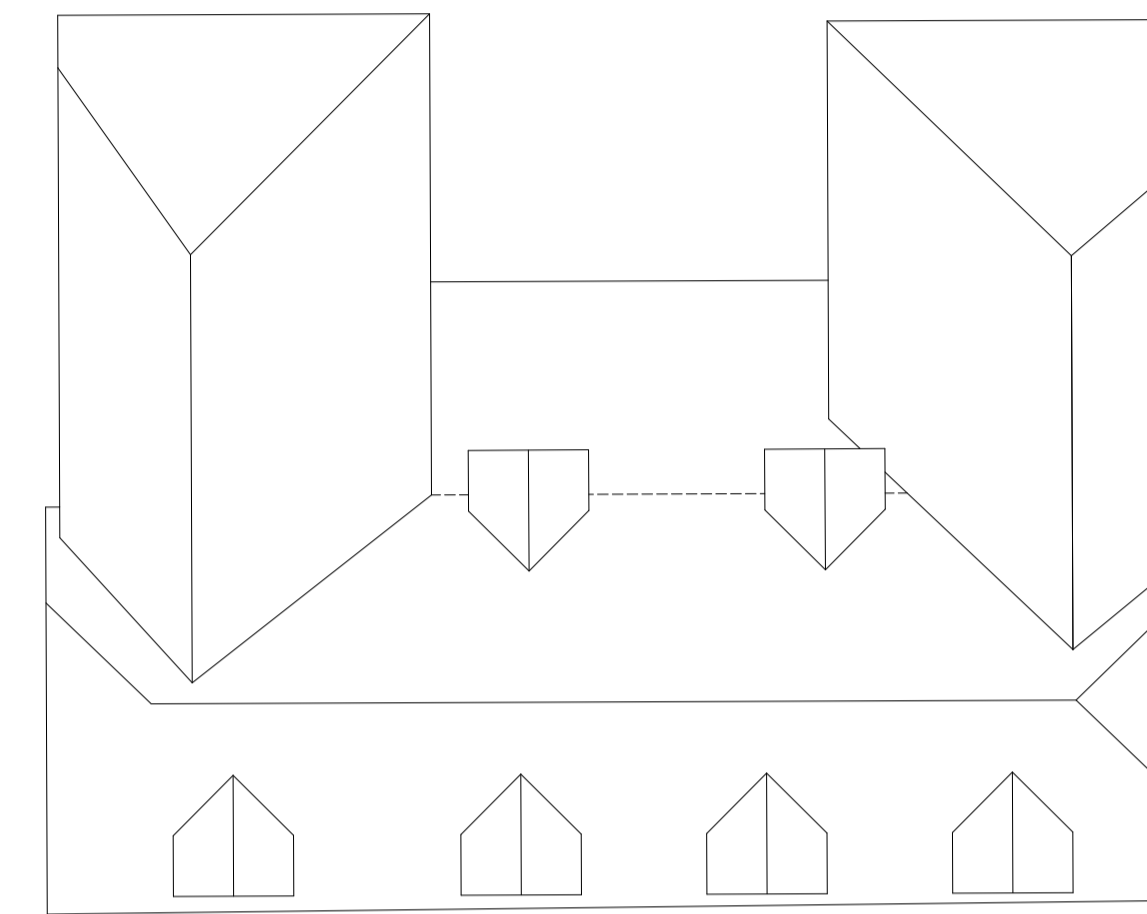

ROOF PLAN

**EXISTING FLOOR PLANS SCALE 1:100**

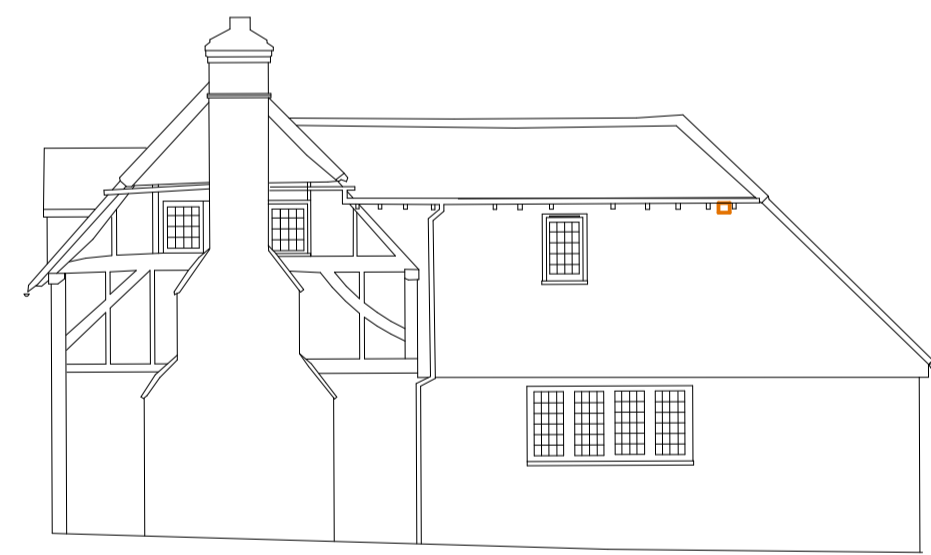

SIDE ELEVATION



REAR ELEVATION



SIDE ELEVATION



FRONT ELEVATION

**EXISTING ELEVATIONS SCALE 1:100**



LOCATION PLAN SCALE 1:1250

©Crown Copyright Ordnance Survey Licence no. 100018971

REV	DATE	DESCRIPTION

STATUS: PLANNING PERMISSION

ADAPT ARCHITECTURE  
ENQUIRY@ADAPTARCHITECTURE.CO.UK T: 01483 904 154

PROJECT NO: HF-23  
SCALE: 1:100 @A1  
COPYRIGHT Adapt Architecture 2023

SITE ADDRESS:

**HOGLEYS FARM  
CHapel Lane  
PIrBright, Woking,  
GU24 0LU**

DRG NO:

**HF-PP-01**

DRG TITLE:

**Existing Plans  
& Elevations**

ISSUE DATE: 13.10.2023