
Reference: KLB-PAD1.11

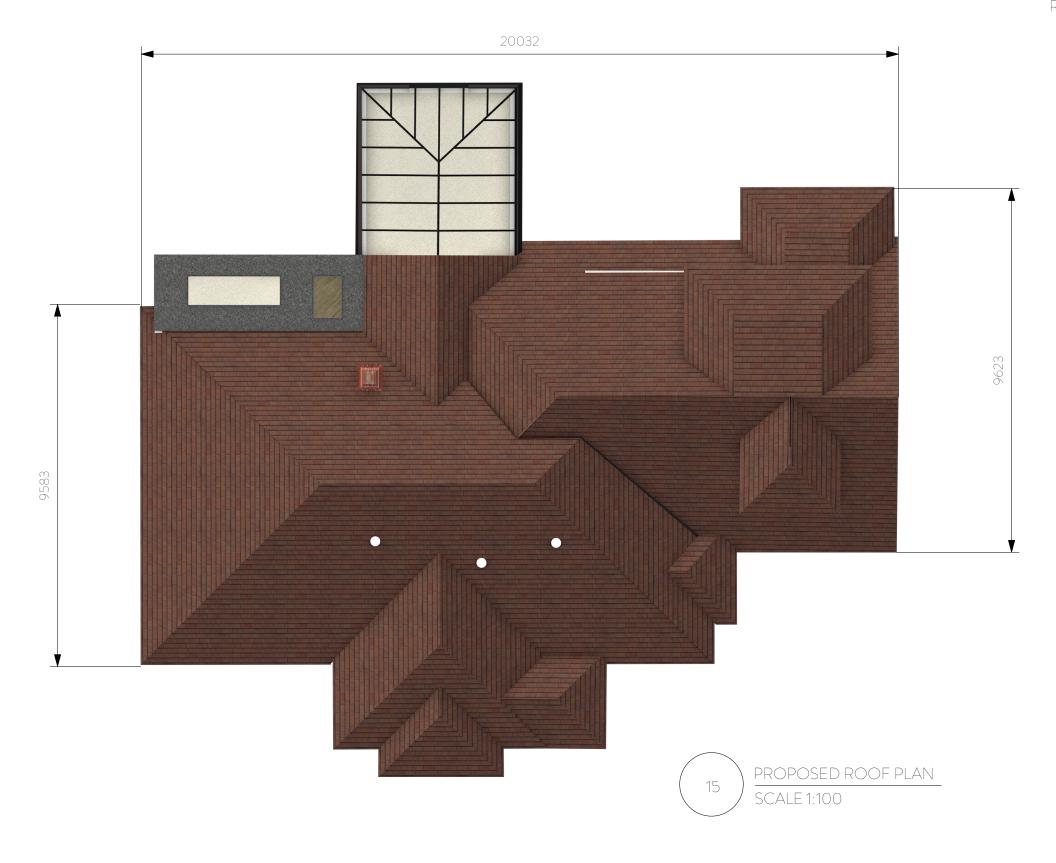



Sheet Title Proposed Roof Plan
Client Mr & Mrs Owen

Address The Croft, Heathway

East Horsley, Surrey

Drawing Planning Document
Scale 1:100 @ A3
Date September 2023

Notes: Should there be any conflict between details and measurements on this or any other KLB Homes drawing, KLB Homes should be informed prior to construction on site. Until full approval of both planning and building regulations have been granted, all drawings are preliminary and are not for construction. If any work commences prior to approval being granted, it is entirely at his/her own risk. This drawing is subject to Copyright ©. All drawings remain the copyright of KLB Homes and may not be copied or reproduced without written consent of KLB Homes.