

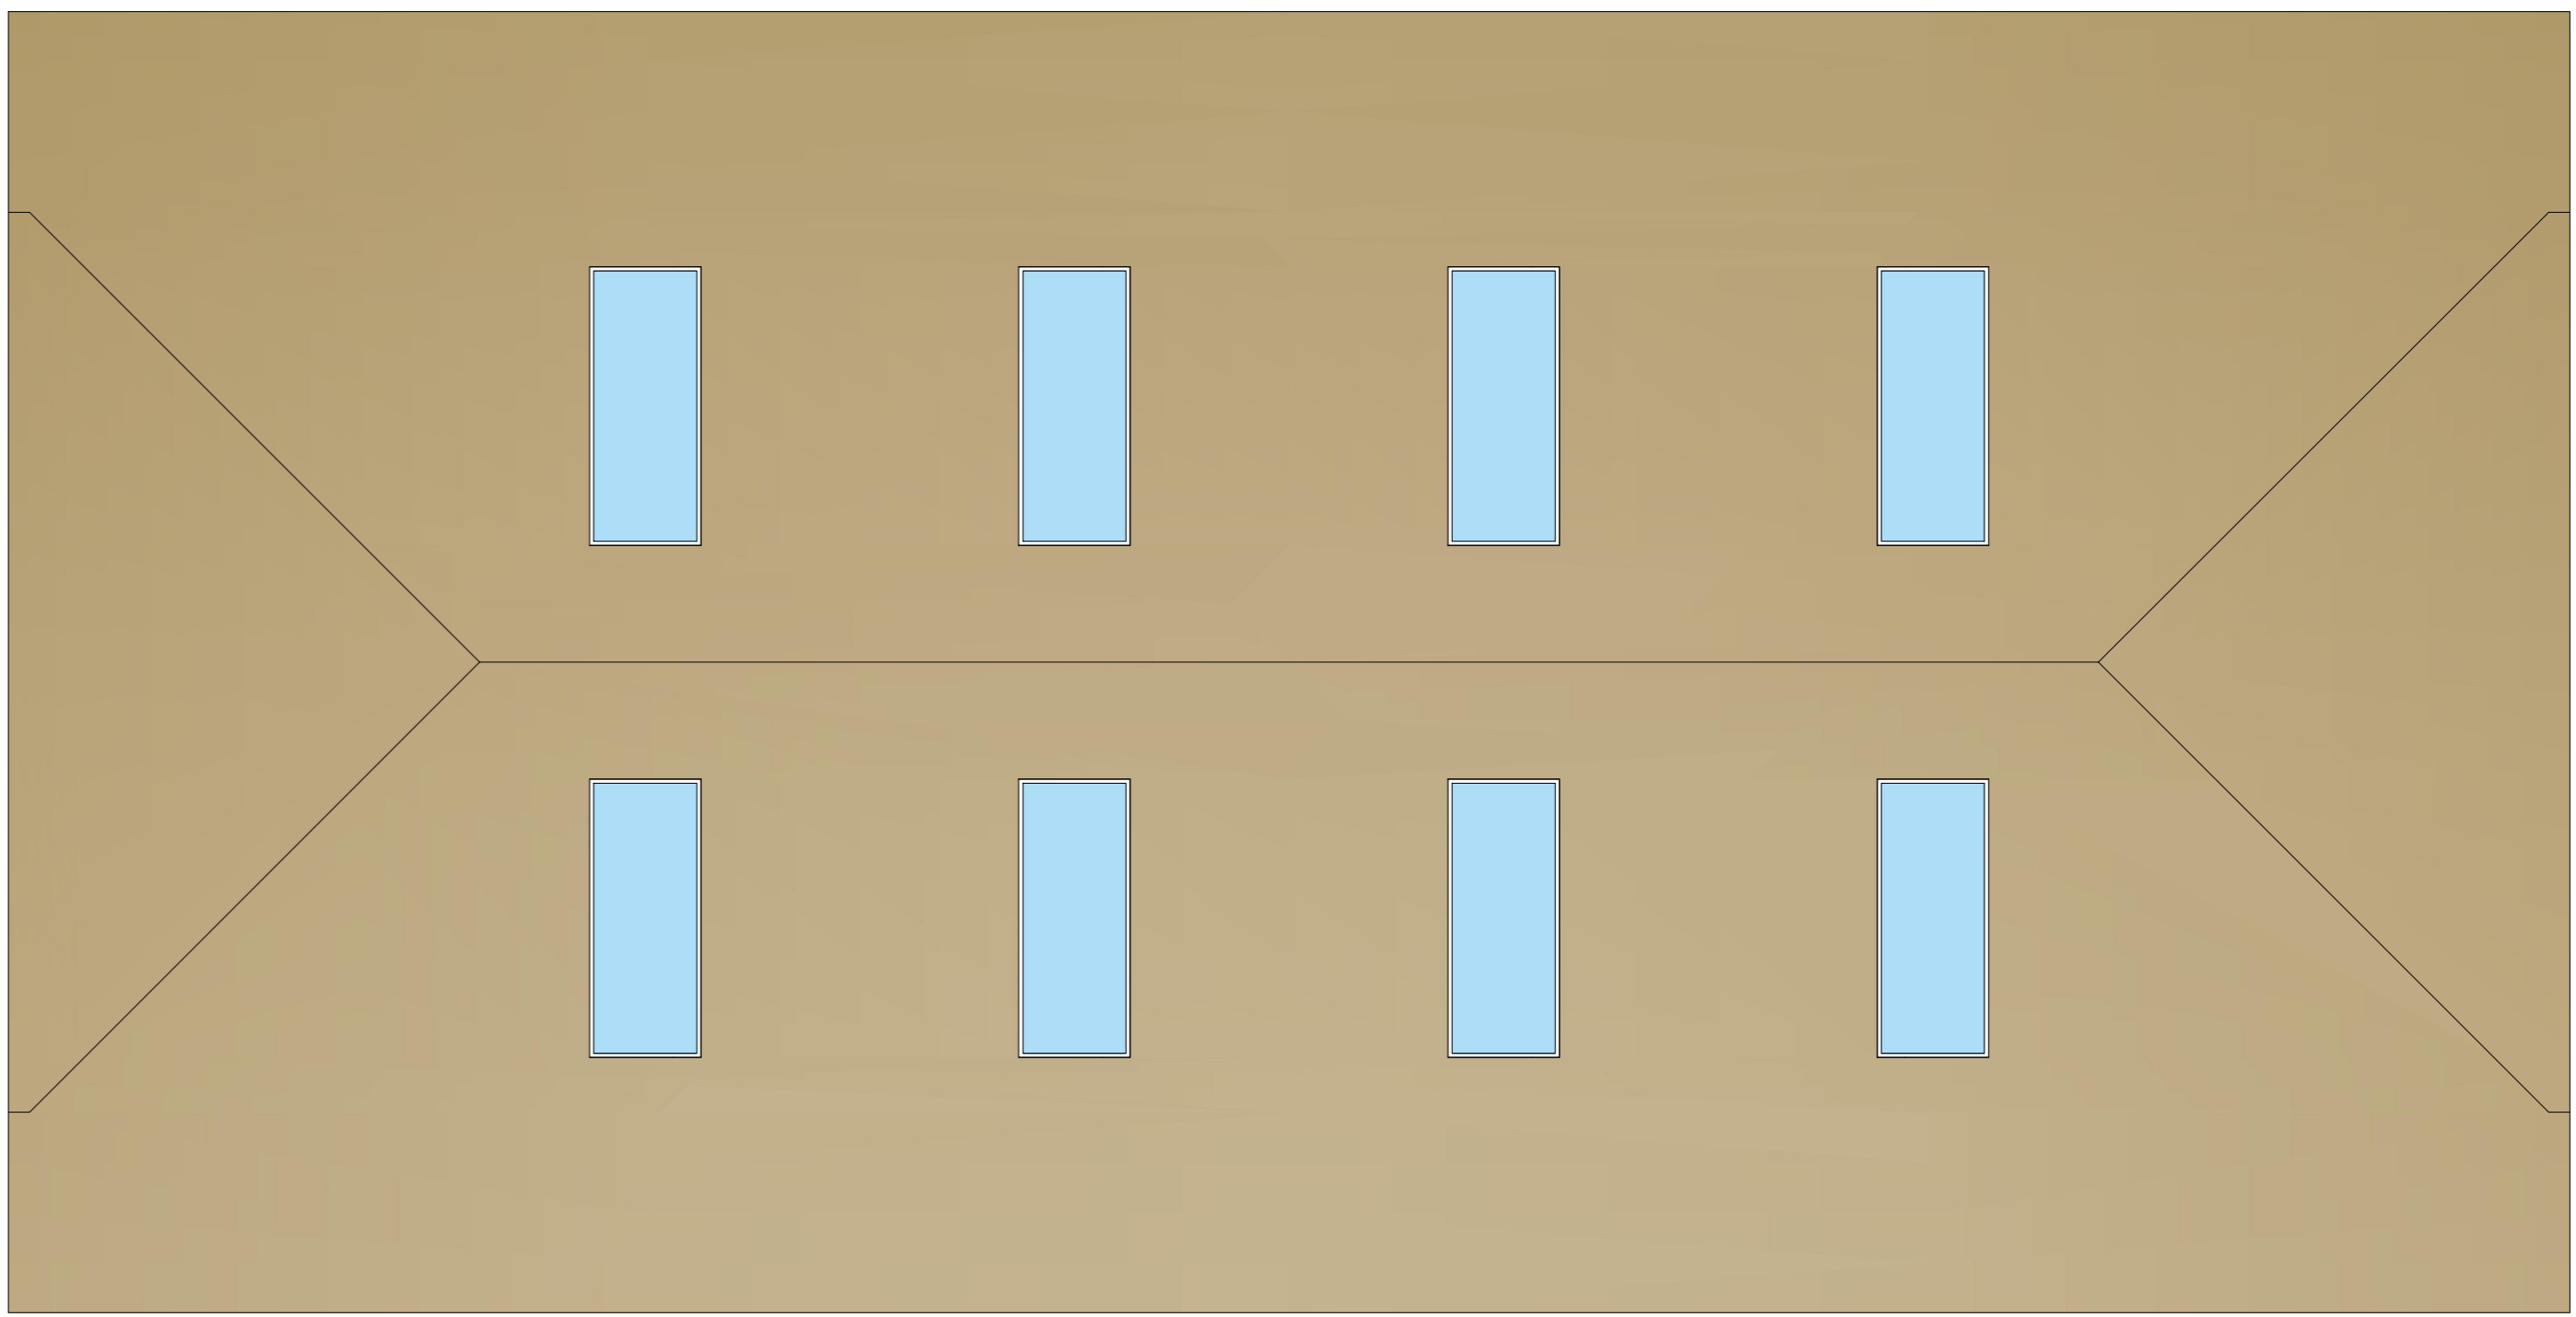
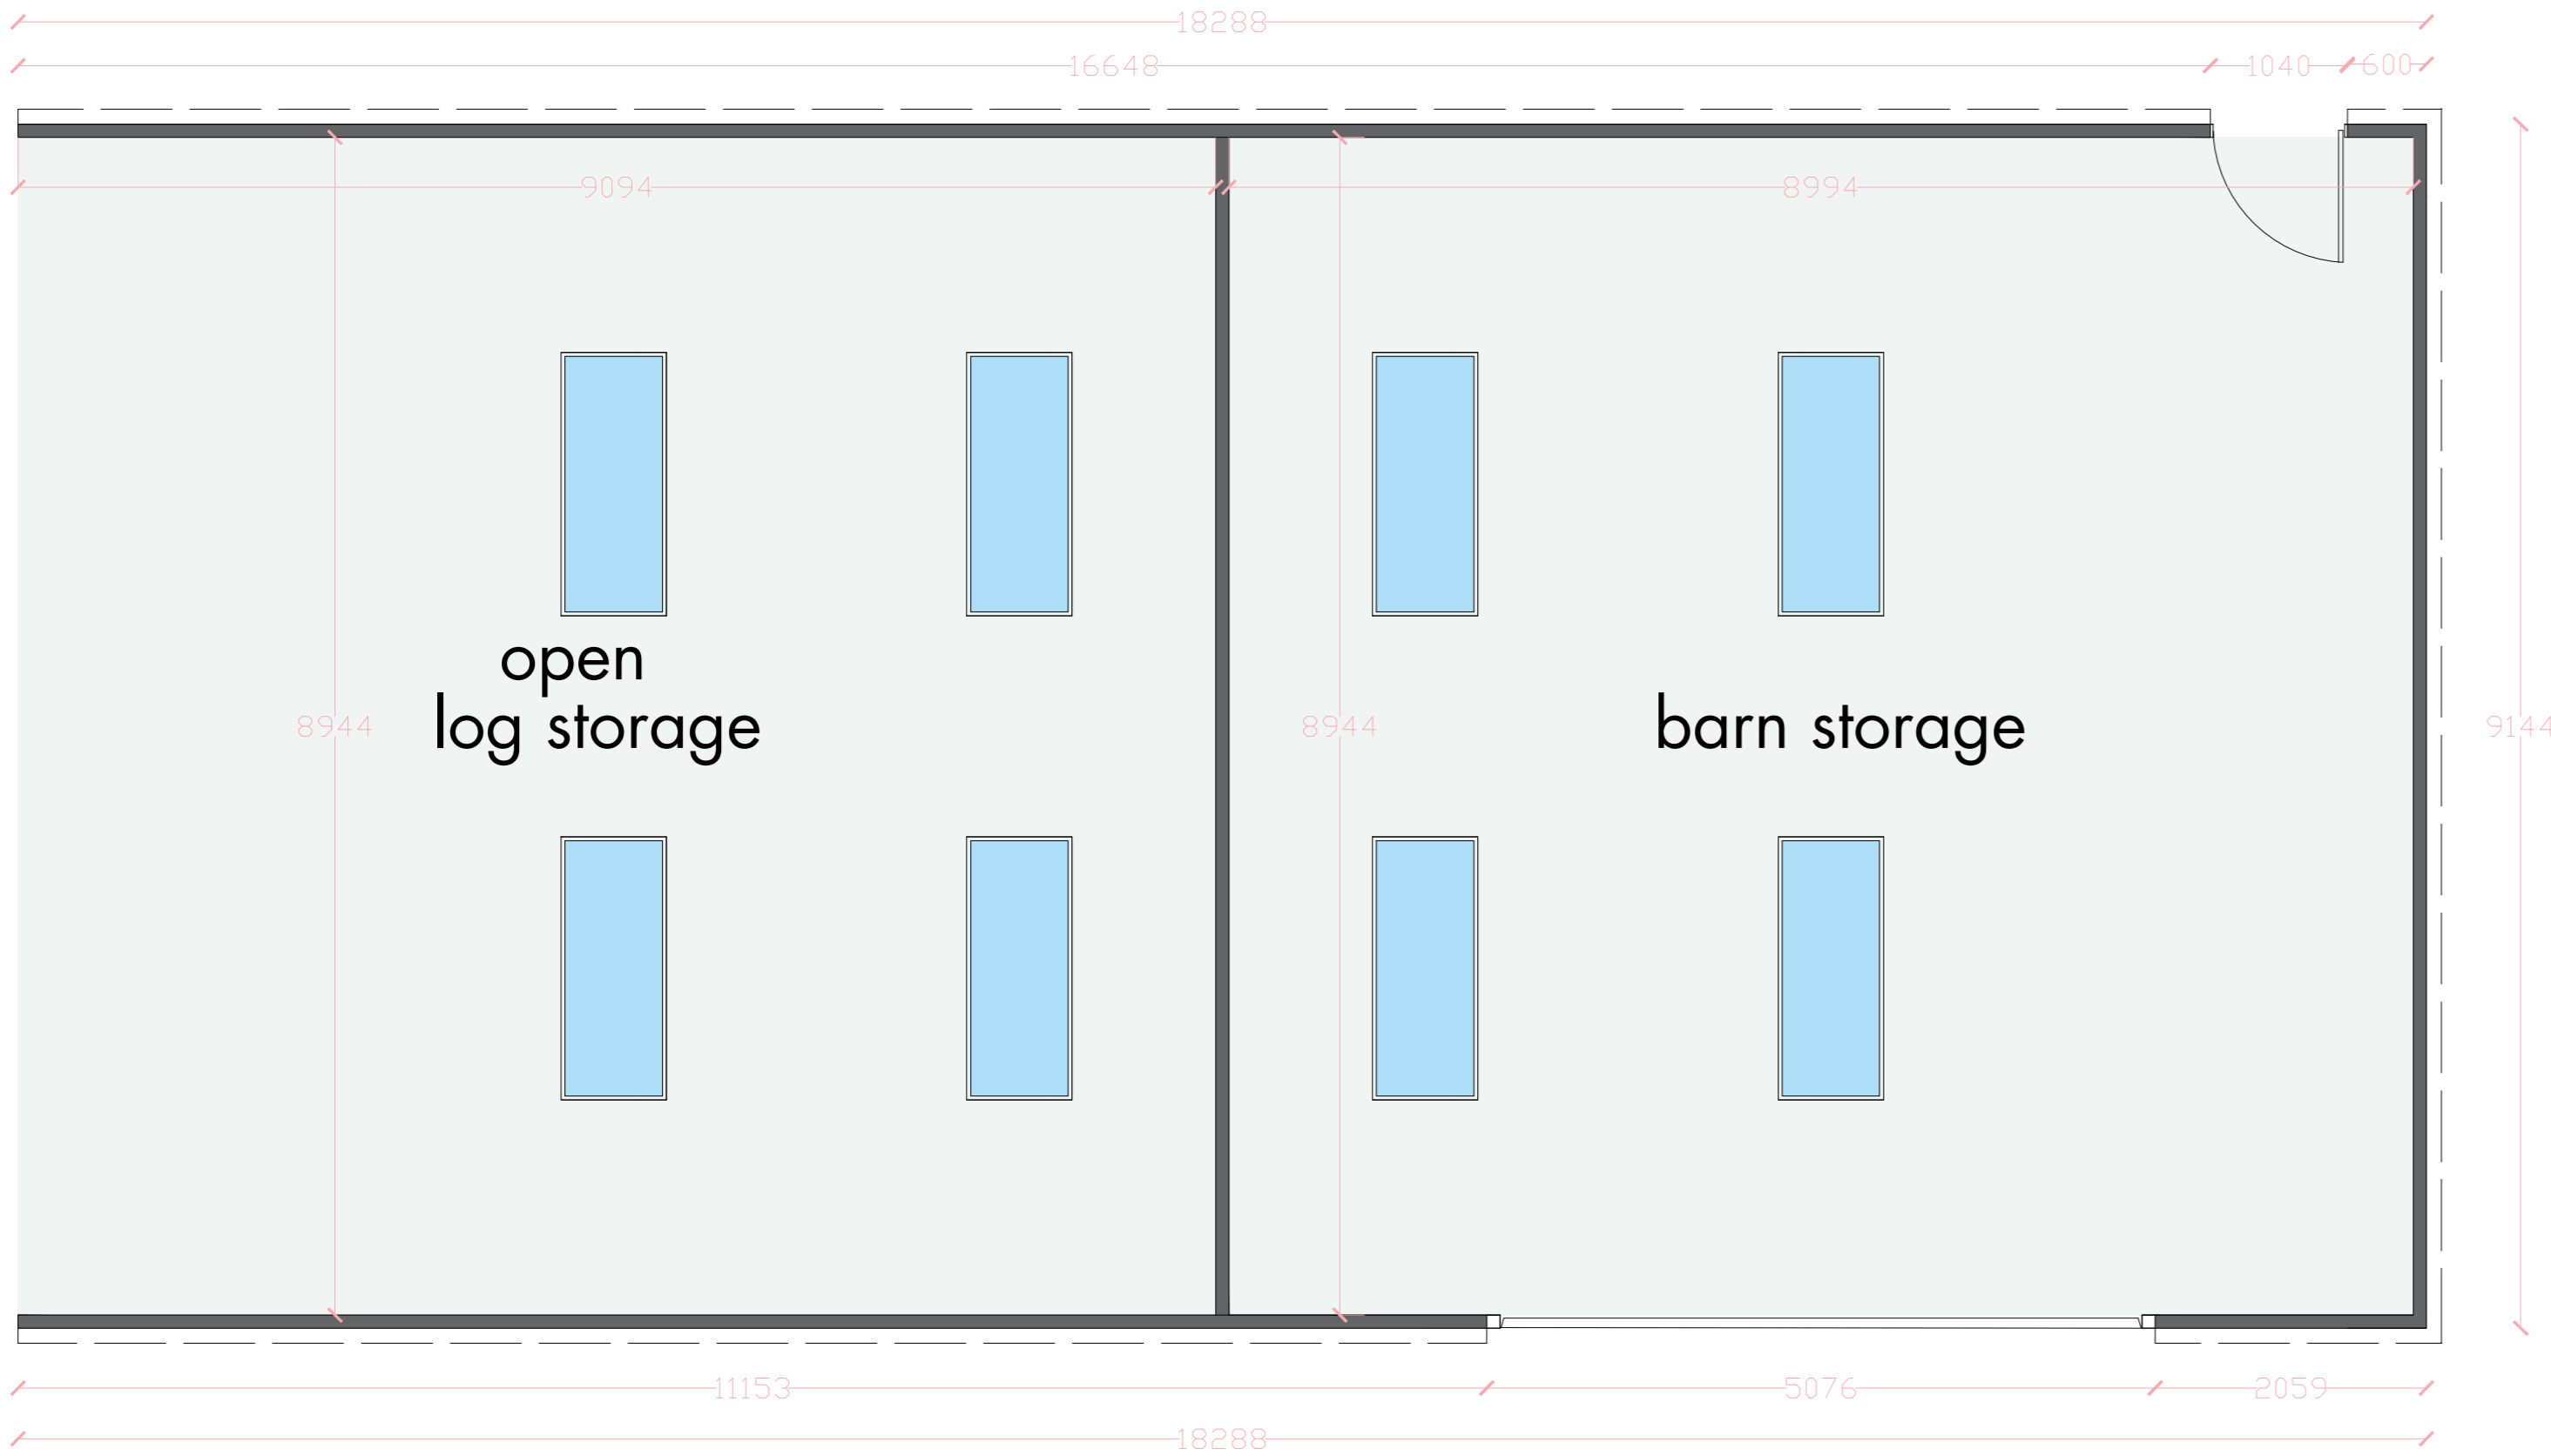
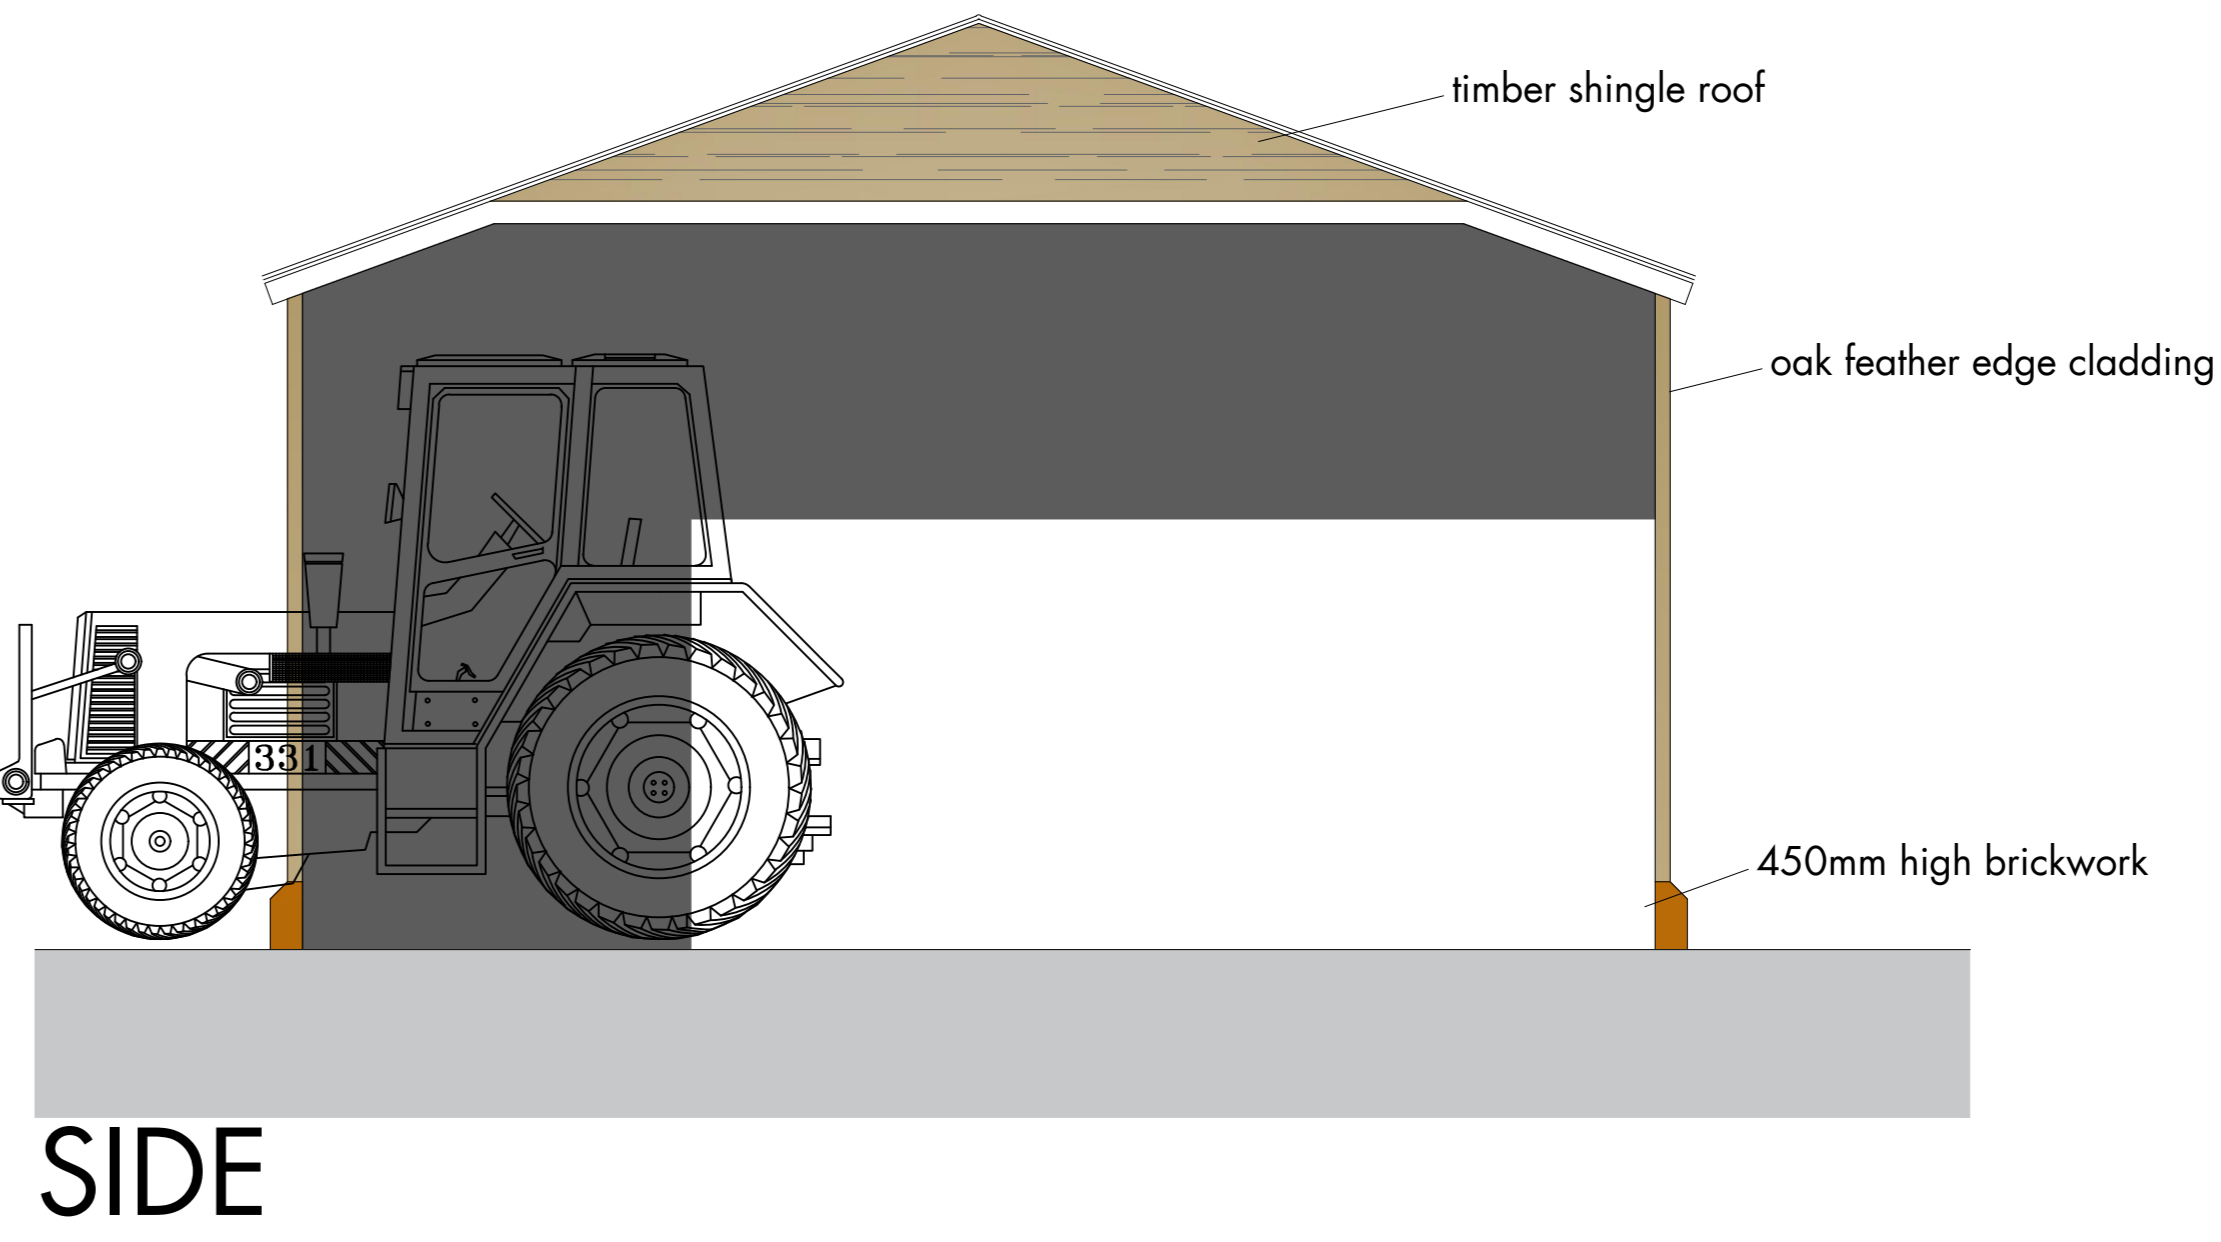
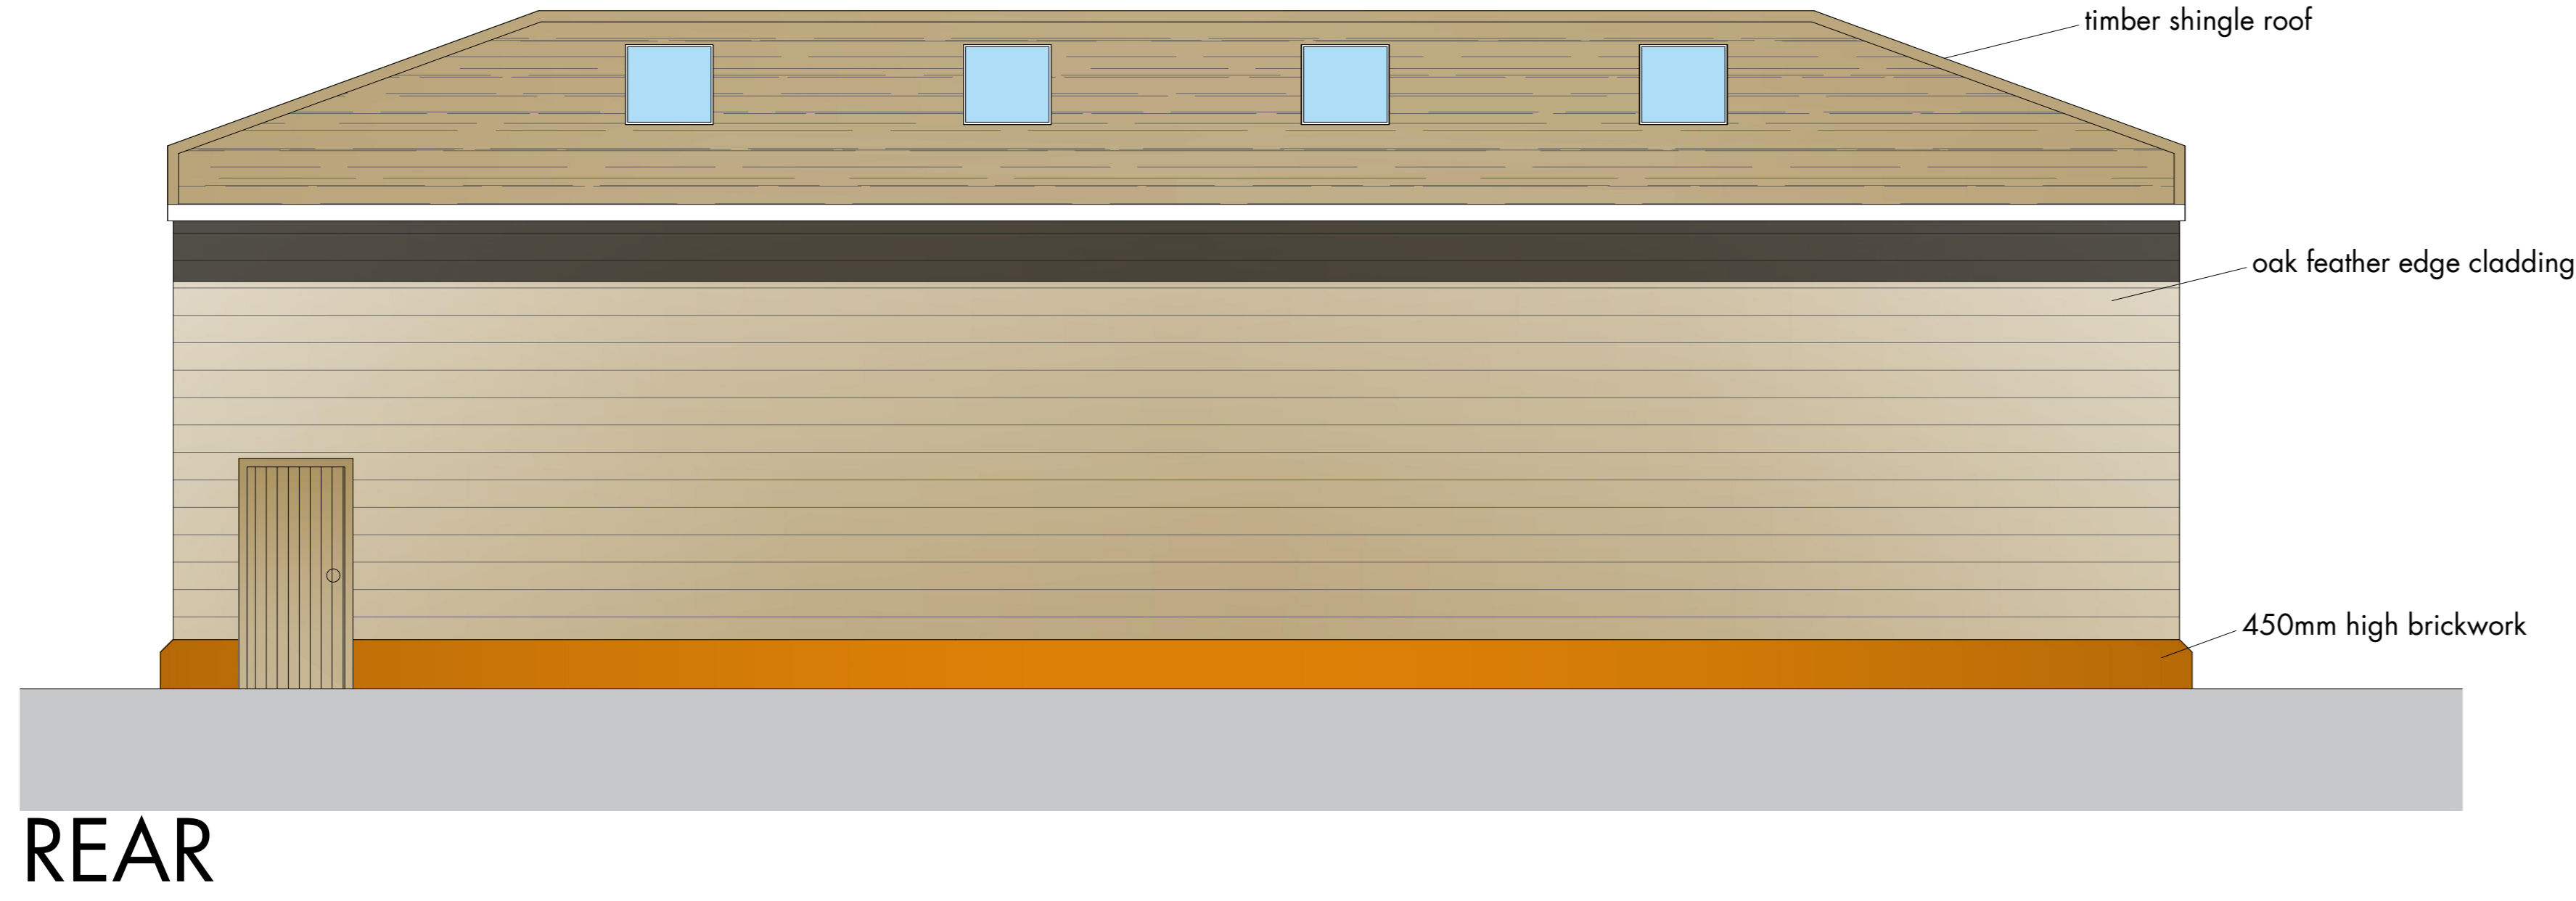
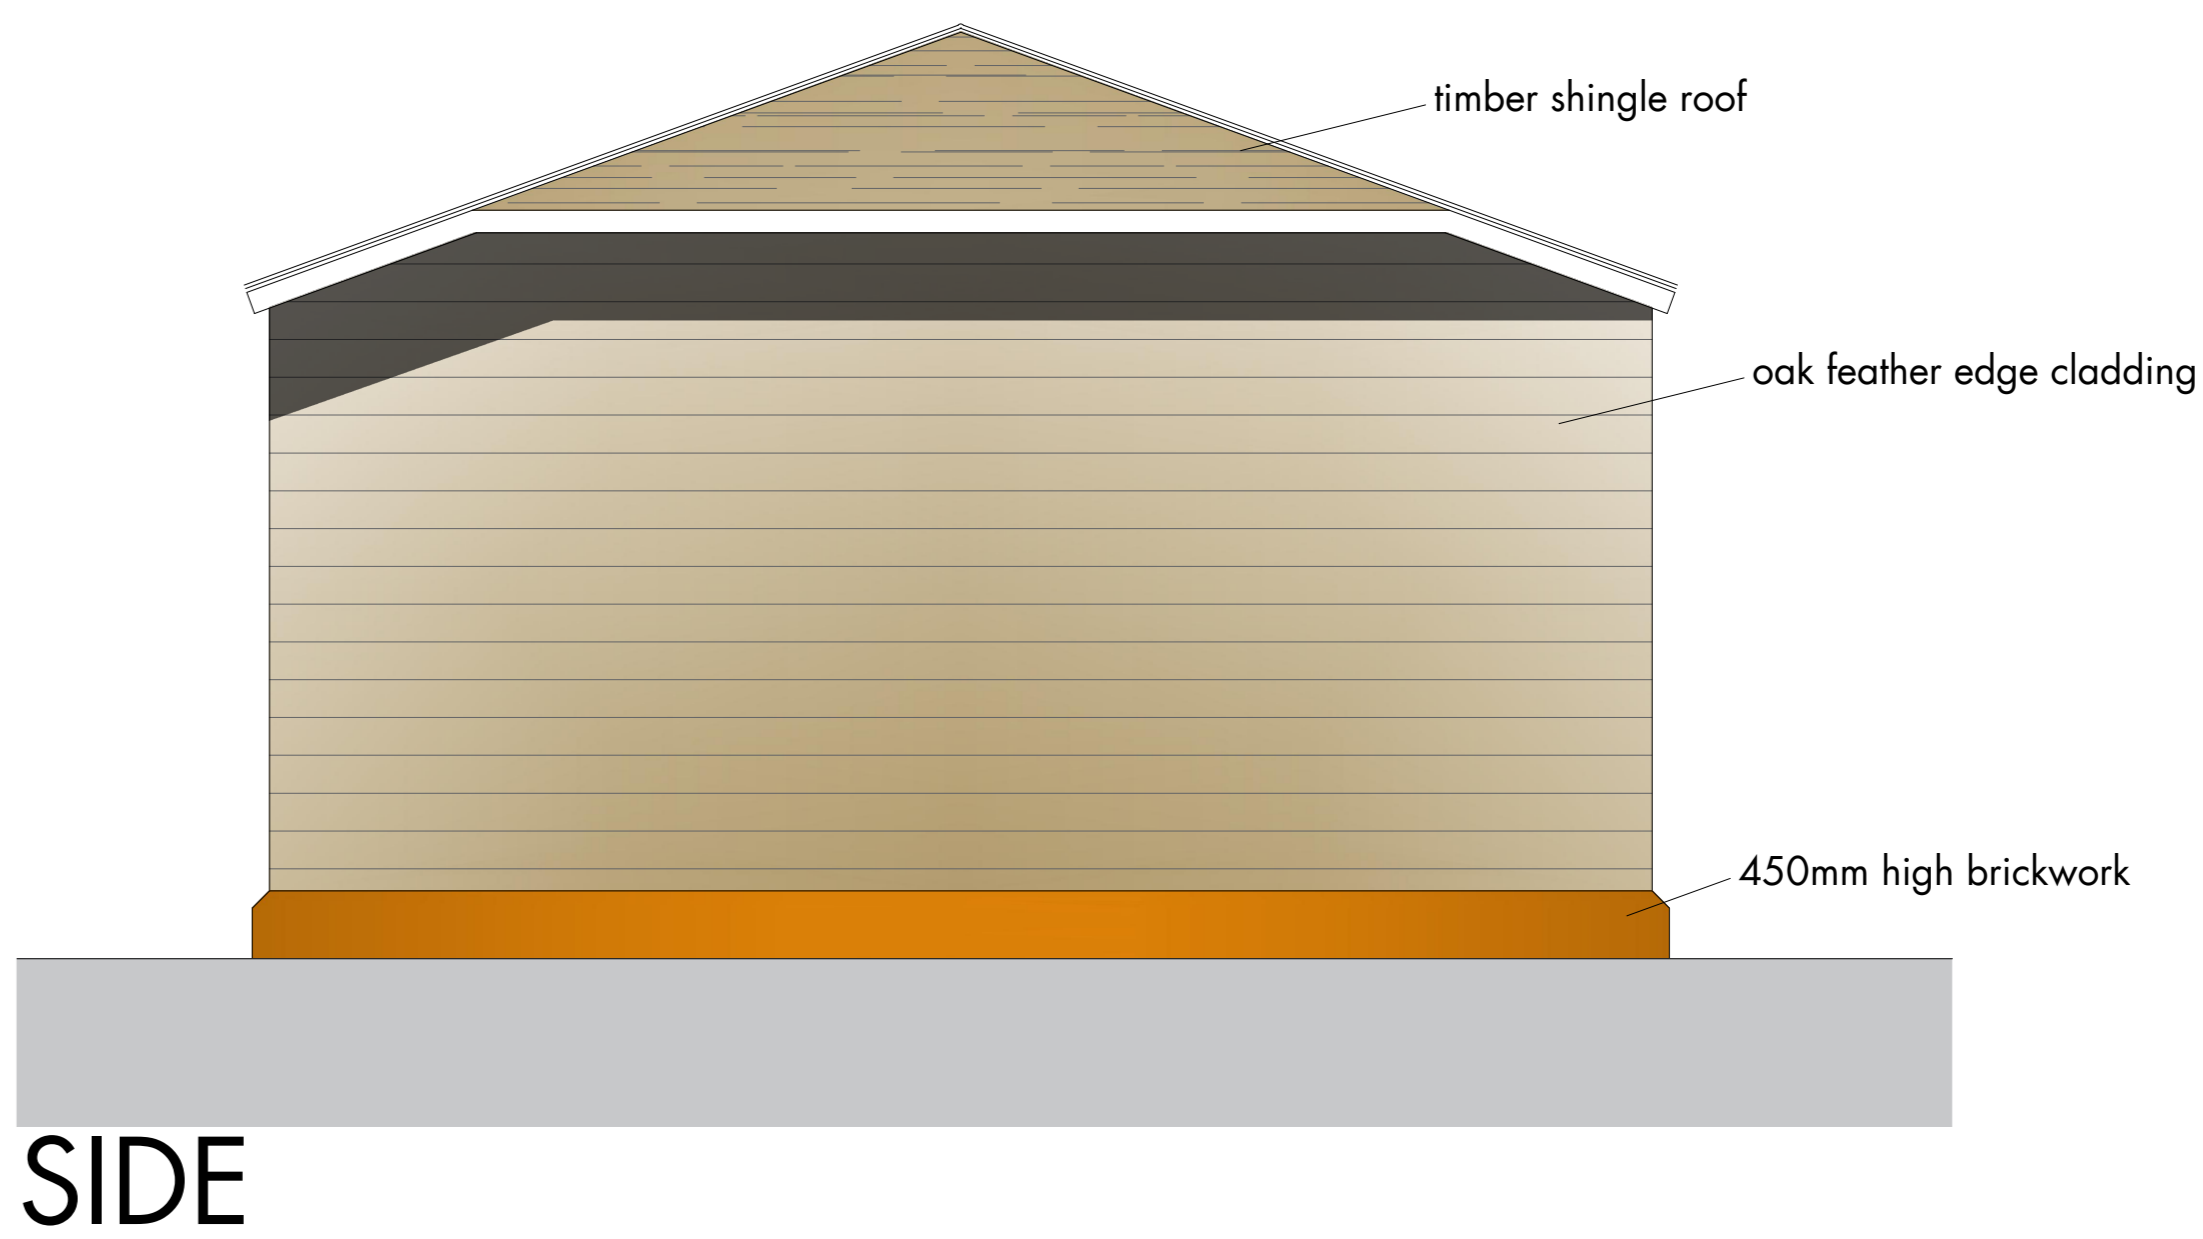


PROPOSED ELEVATIONS @1:50

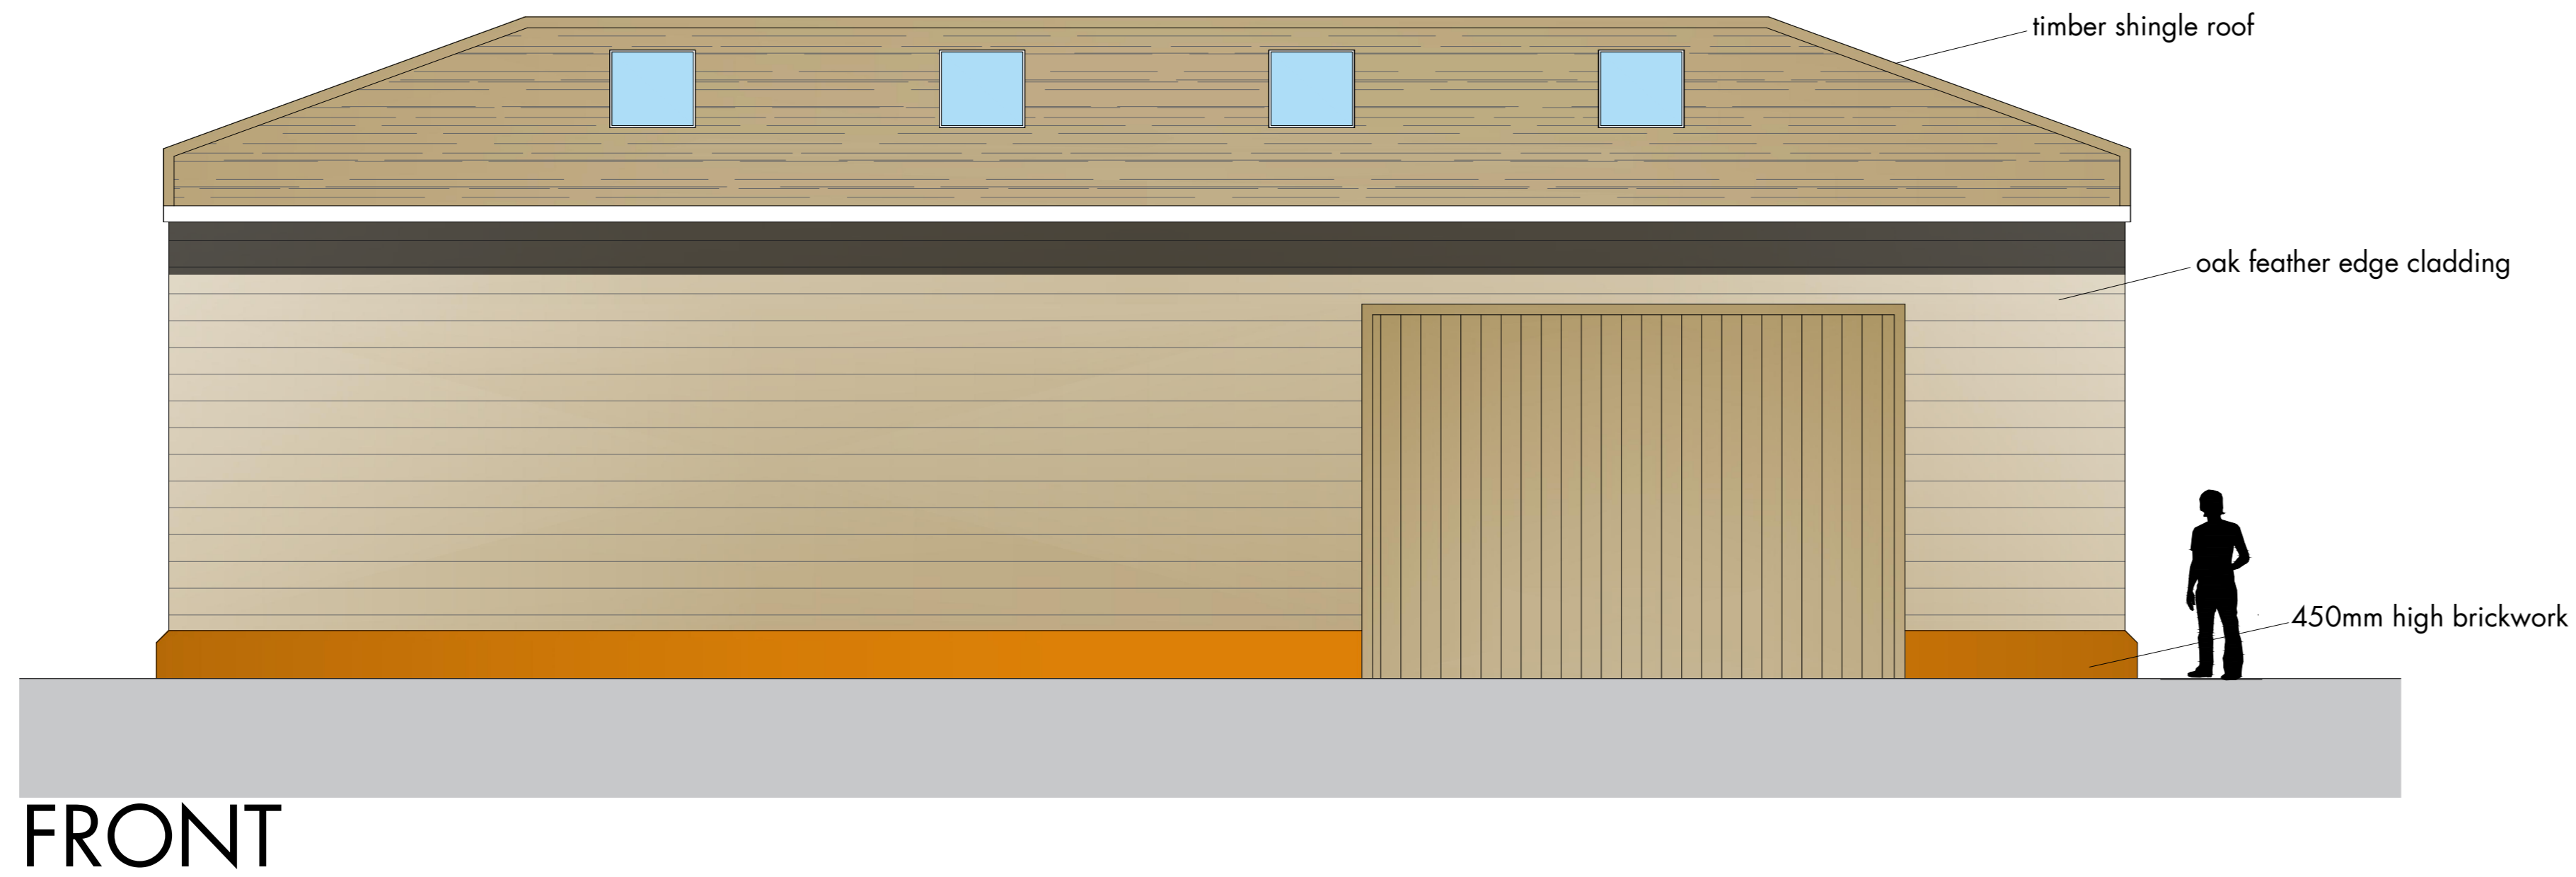

PROPOSED FLOOR PLAN

PROPOSED ROOF PLAN

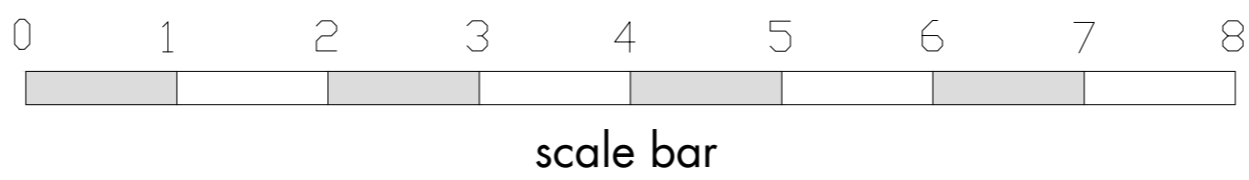

Drawing title	Proposed barn
Address	Lombard Street, Shackelford, GU8 6BH
Client	
Scales	1:50
Date	October 2023
Drawing Number	GP/01/23
Rev	
Architecture Imagon Design Ltd Le Commerce, 100, Avenue de la Vallée, 92100 Nanterre, France, 92160 Tel: office 01 33 3 33 48 88 88 mobile 011 828139 email: imagondesign@imagondesign.com registered company in United Kingdom address: 100, Avenue de la Vallée, 92100 Nanterre, France, 92160 © 2023 Imagon Design Ltd	