

EXISTING SIDE ELEVATION (NORTH) SCALE 1:100




EXISTING FRONT ELEVATION (WEST) SCALE 1:100




EXISTING SIDE ELEVATION (SOUTH) SCALE 1:100




EXISTING REAR ELEVATION (EAST) SCALE 1:100

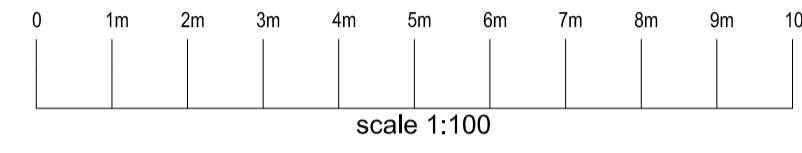

scale 1:100

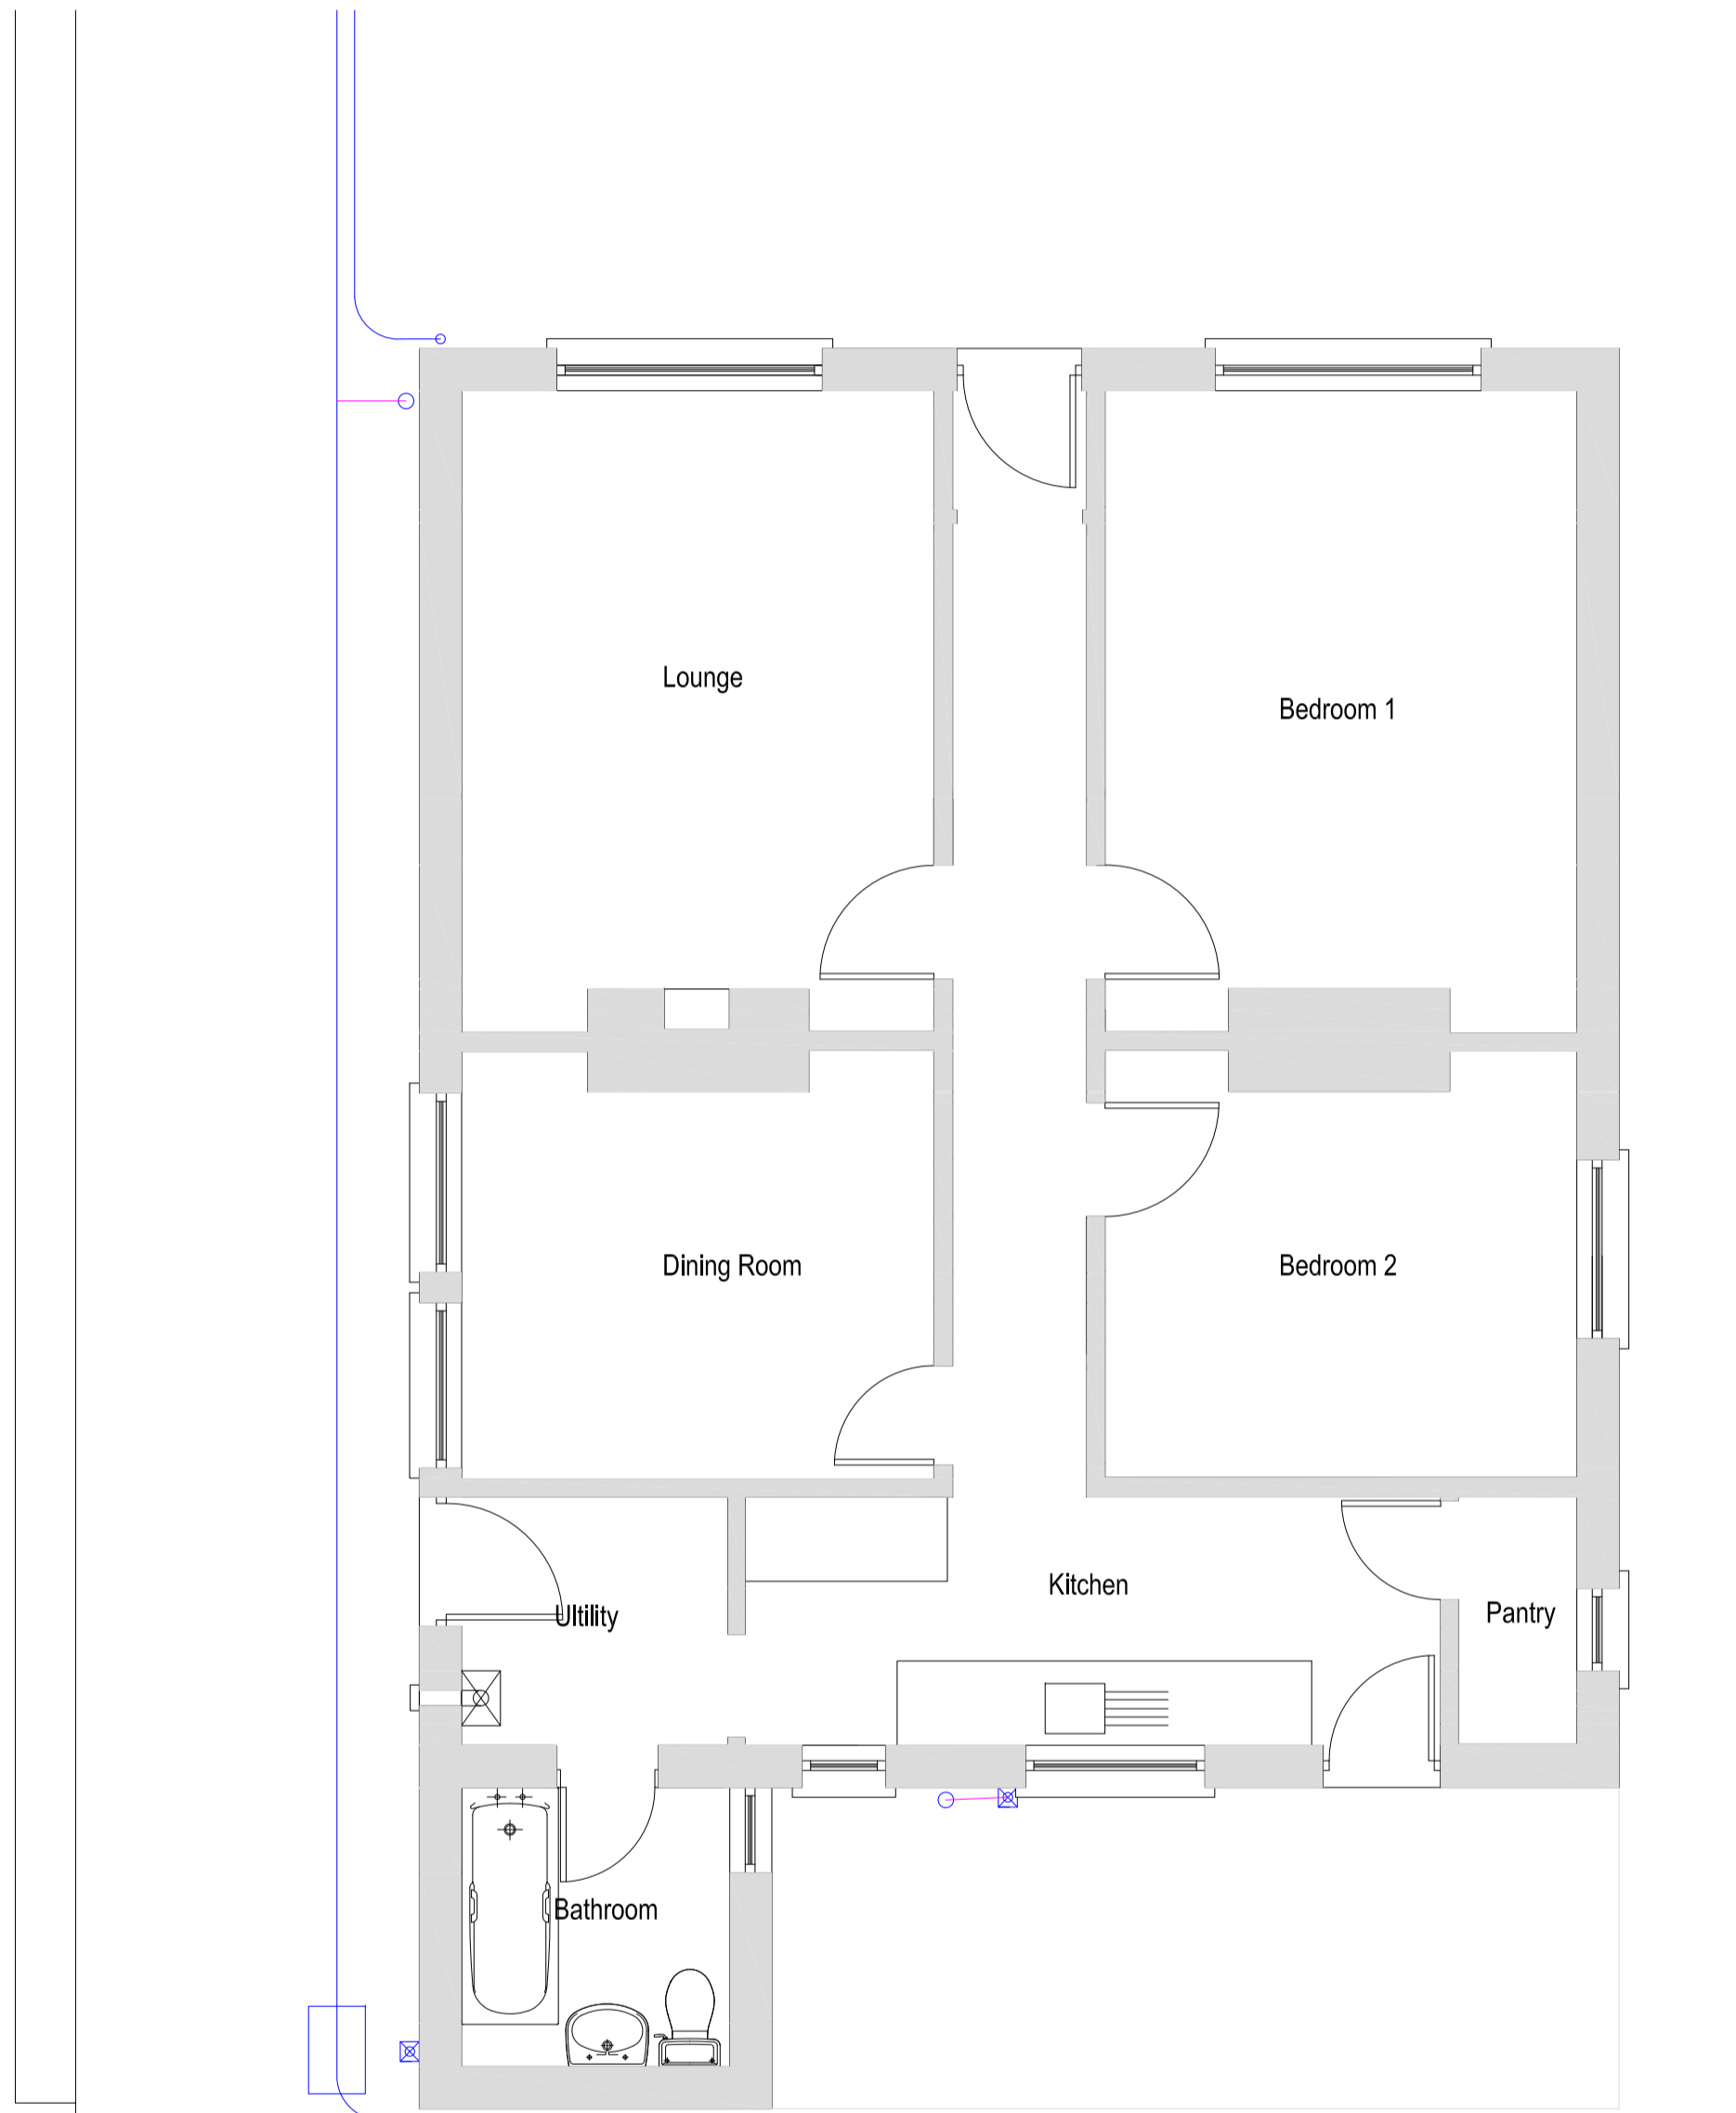



EXISTING GROUND FLOOR PLAN.

 

scale 1:50



EXISTING SITE PLAN SCALE 1:1250.

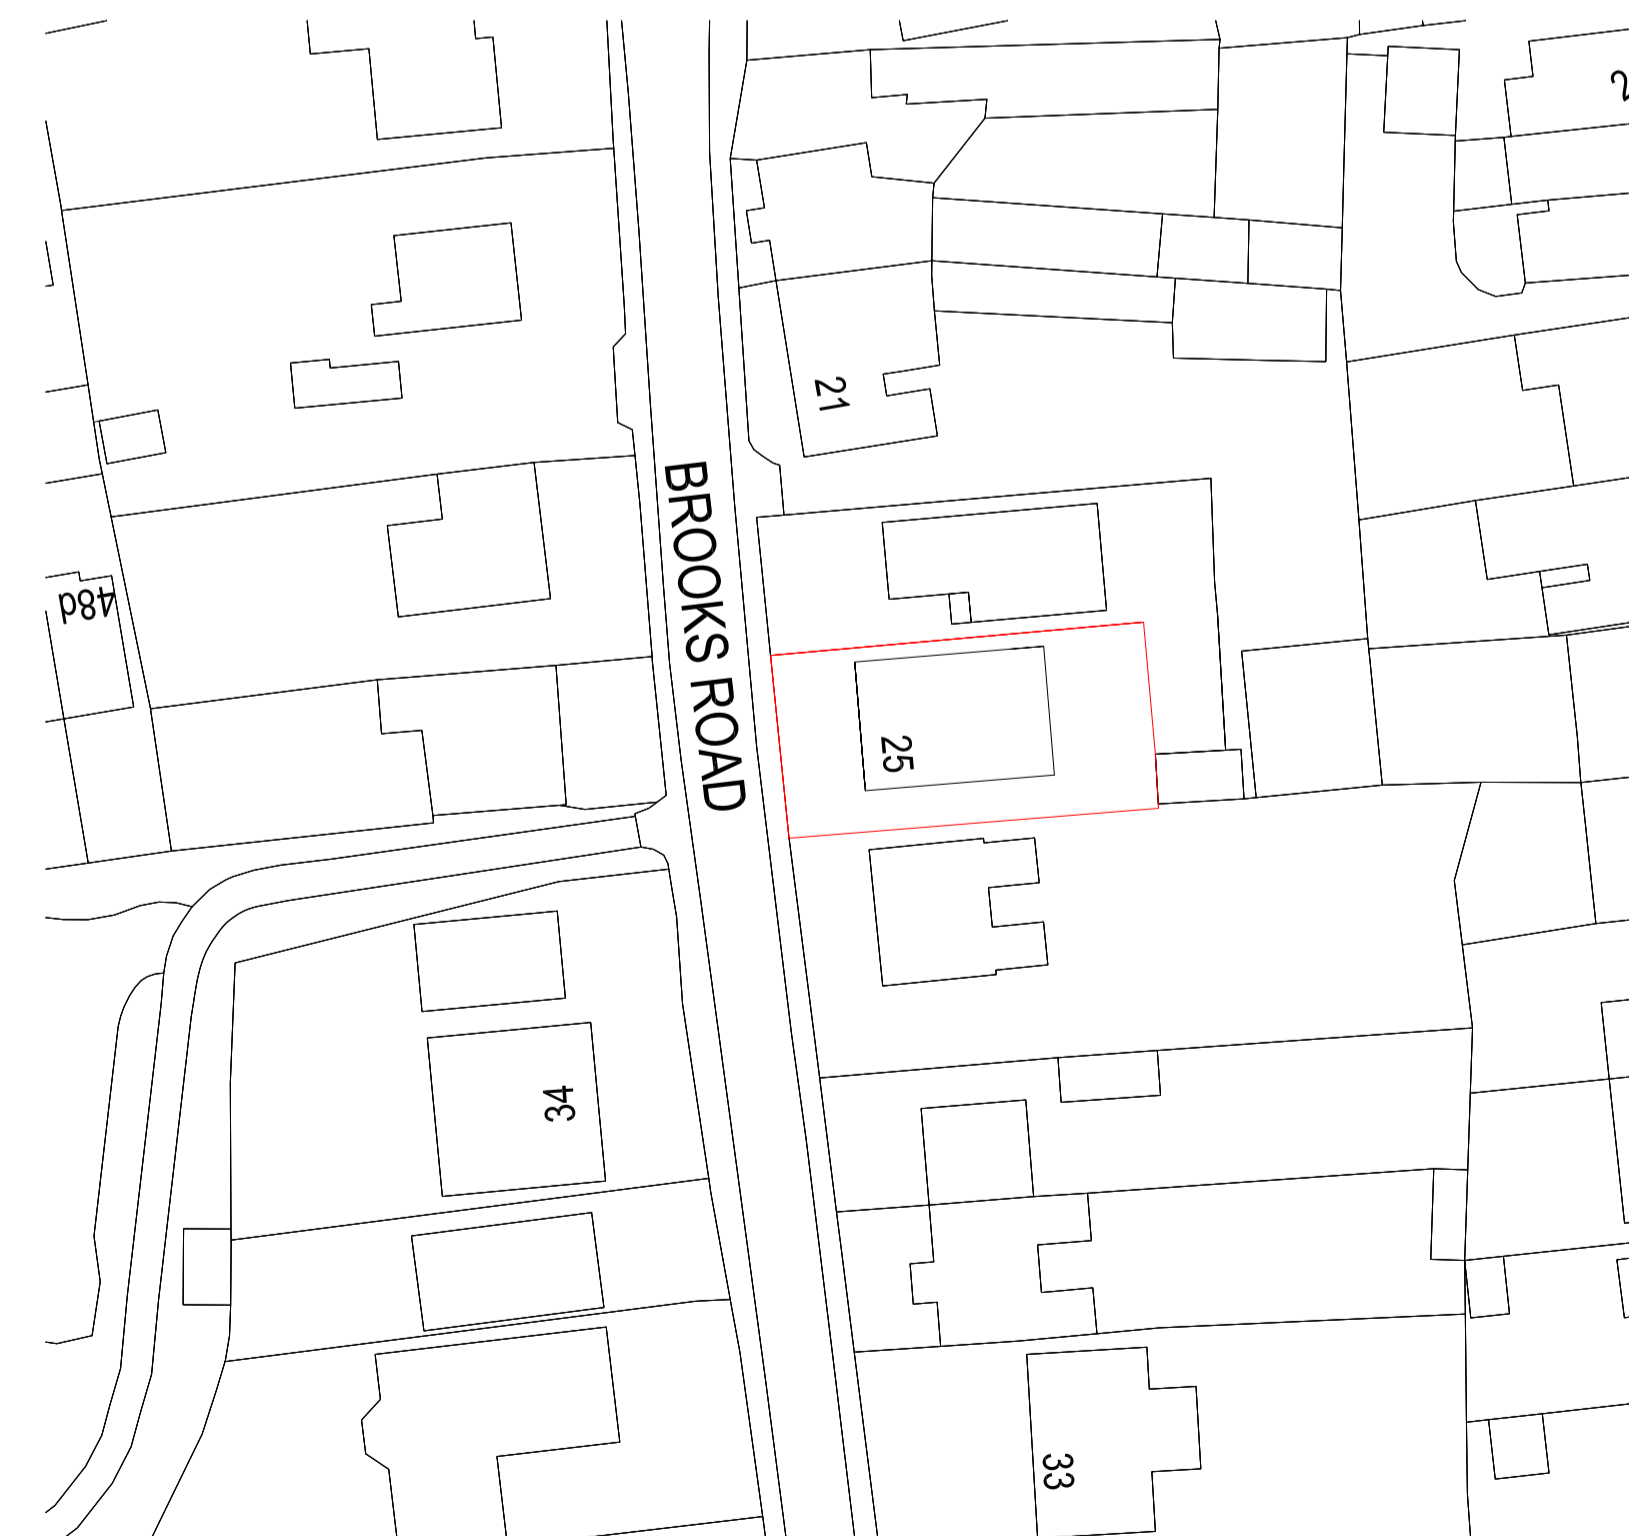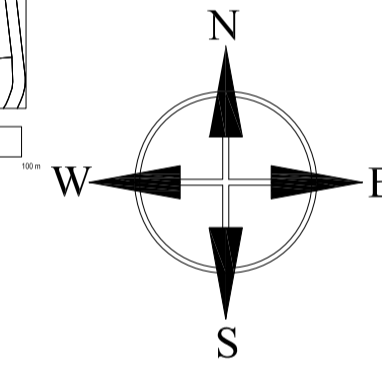


EXISTING BLOCK PLAN SCALE 1:500



scale 1:500

- EXISTING FINISHES
- ROOF - CLAY DOUBLE ROMAN TILES.
  - WALLS - BRICK.
  - WINDOWS - WHITE uPVC.
  - RAINWATER GOODS - uPVC BLACK.

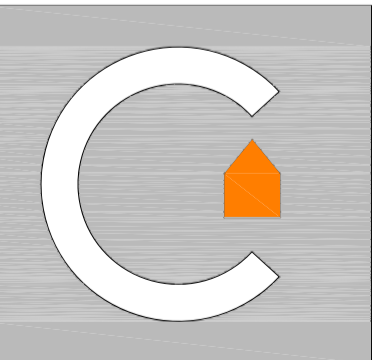Client Name:	MR & MRS HAMLETT EXT
Address:	ALTERATIONS AT - 25 BROOKS ROAD, STREET, SOMERSET, BA16 0PN.
Scale:	1:50, 1:100, 1:500, 1:1250
Date:	18/10/23
Revision No.:	
 <b>cyrilian</b>	
Telephone +44 (0)1458 841007 email info@cyrilian.co.uk	