

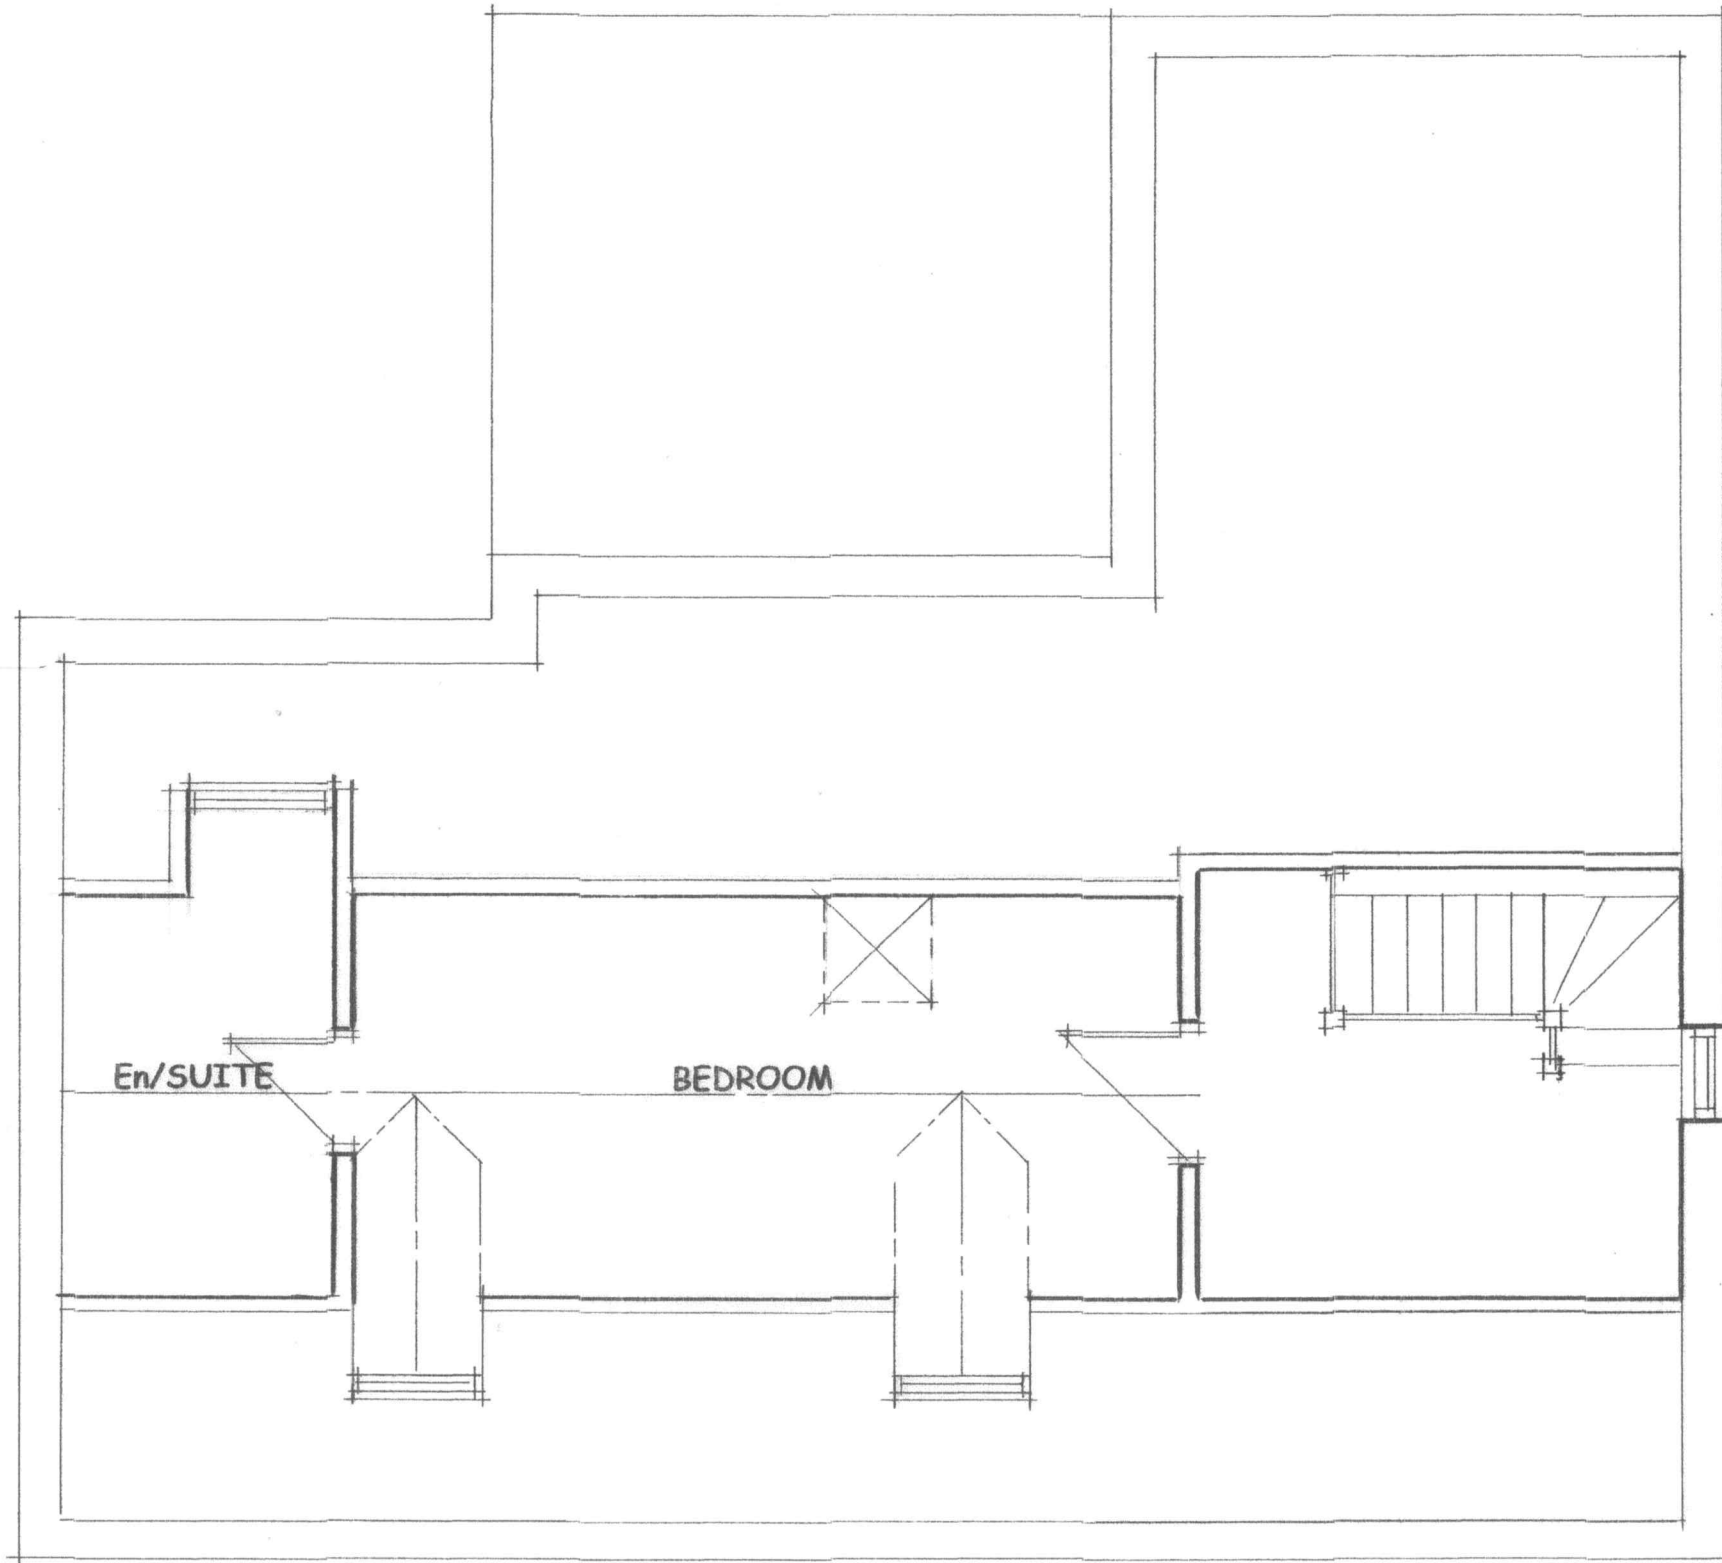


DRAWING NUMBER 1

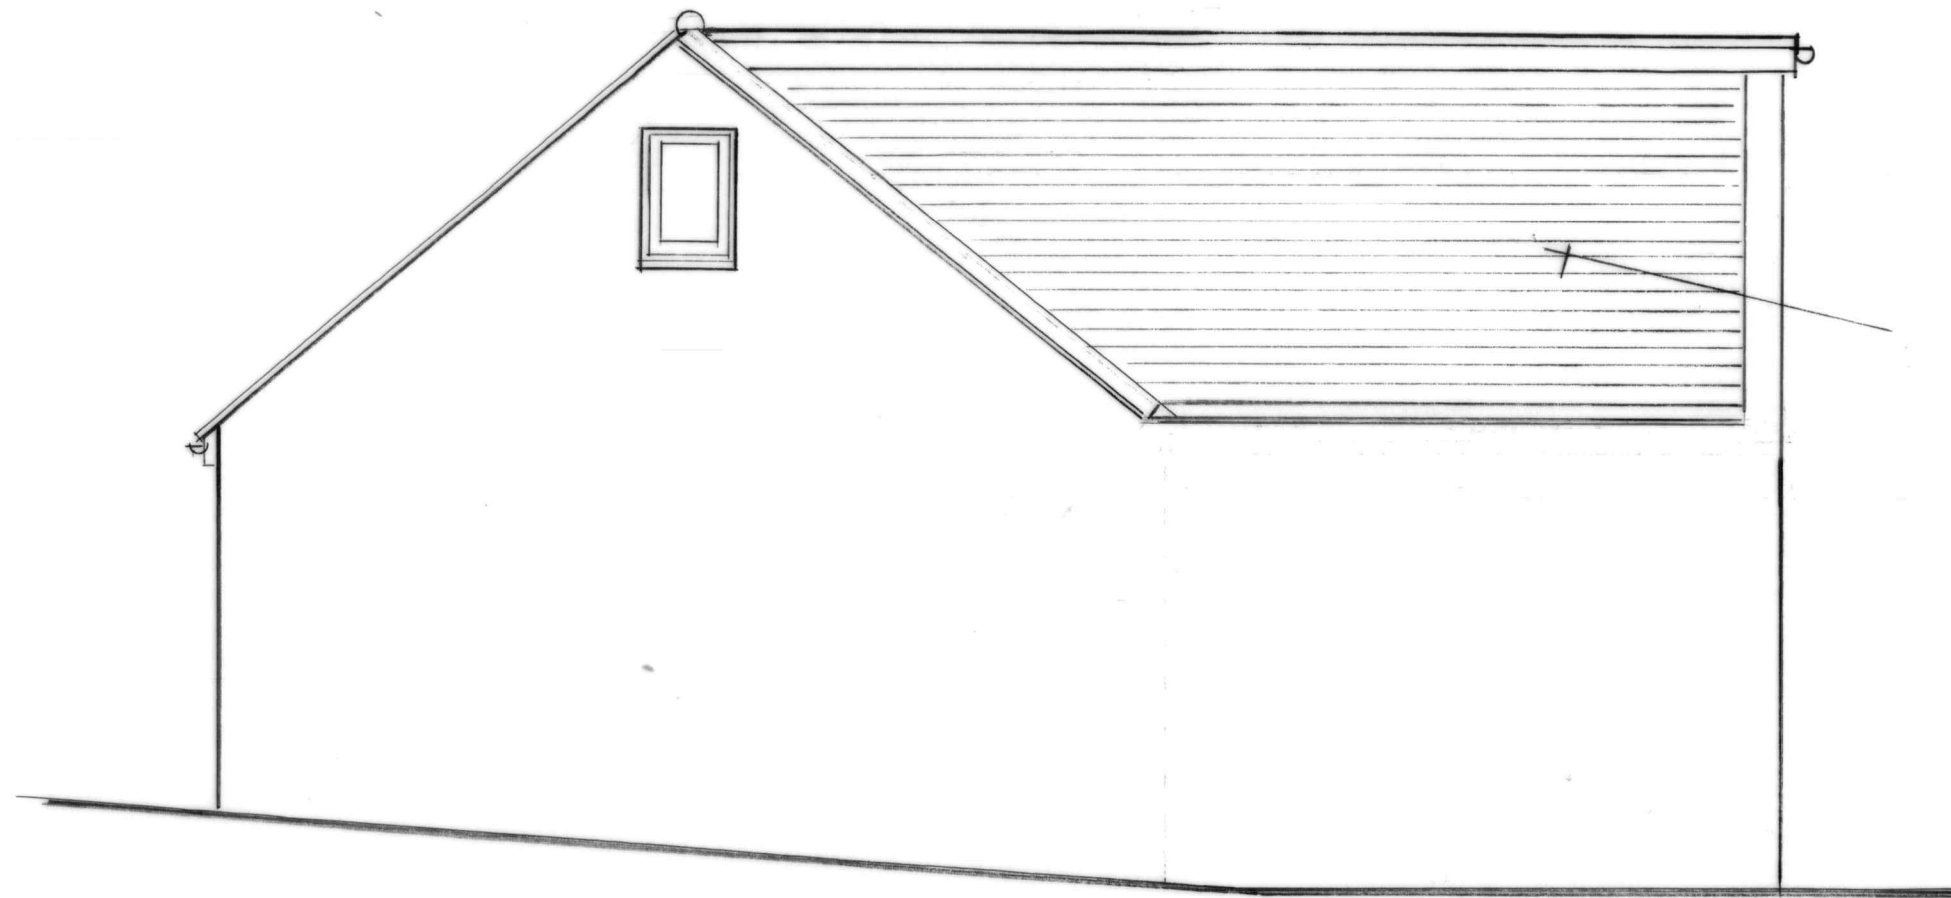



Existing 1st Floor Plan
of
14 The Street
Kingston
Canterbury
CT4 6JB

Scale 1:50

 


PROPOSED CEDAR TIMBER WEATHER BOARDING

Proposed E. Side Elevation
of
14 The Street
Kingston
Canterbury
CT4 6JB
Scale 1:50

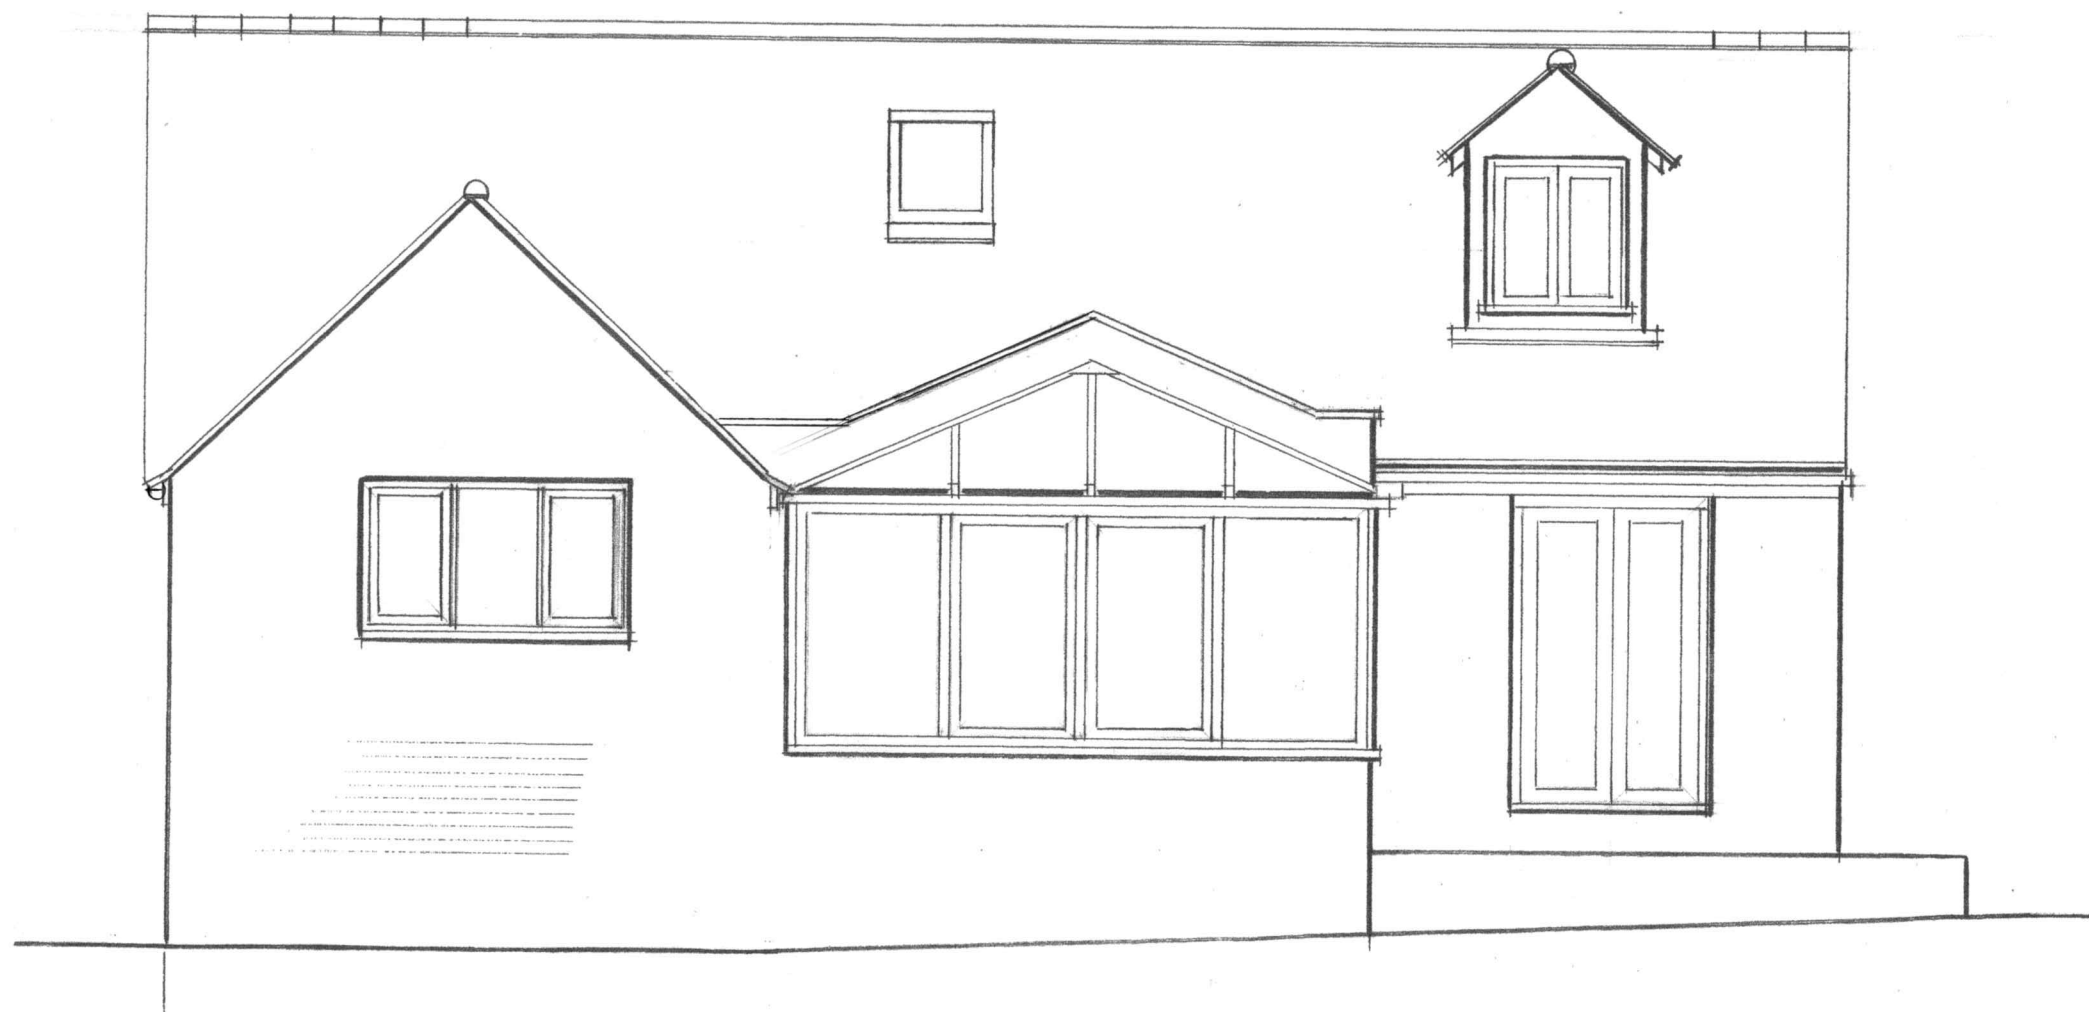
 


Existing Rear Elevation
of
14 The Street
Kingston
Canterbury
CT4 6JB
Scale 1:50

 


Proposed Rear Elevation
of
14 The Street
Kingston
Canterbury
CT4 6JB


Scale 1:50

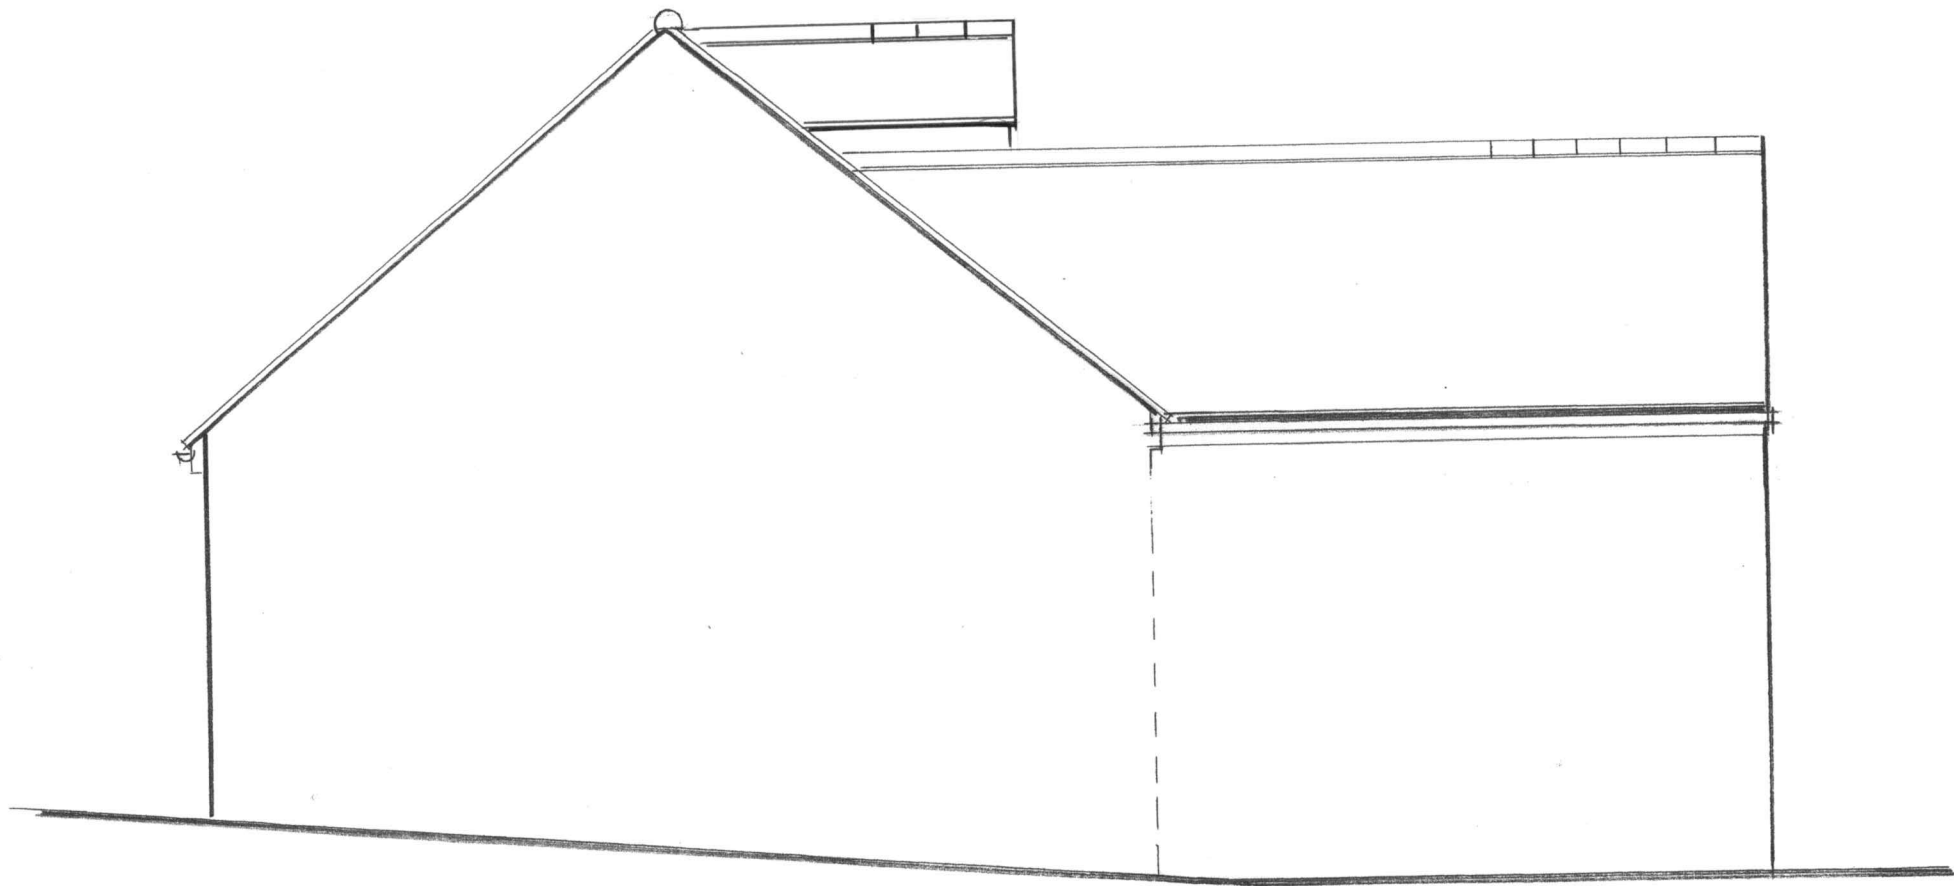 

Existing E. Side Elevation
of
14 The Street
Kingston
Canterbury
CT4 6JB
Scale 1:50


 


DRAWING NUMBER 6

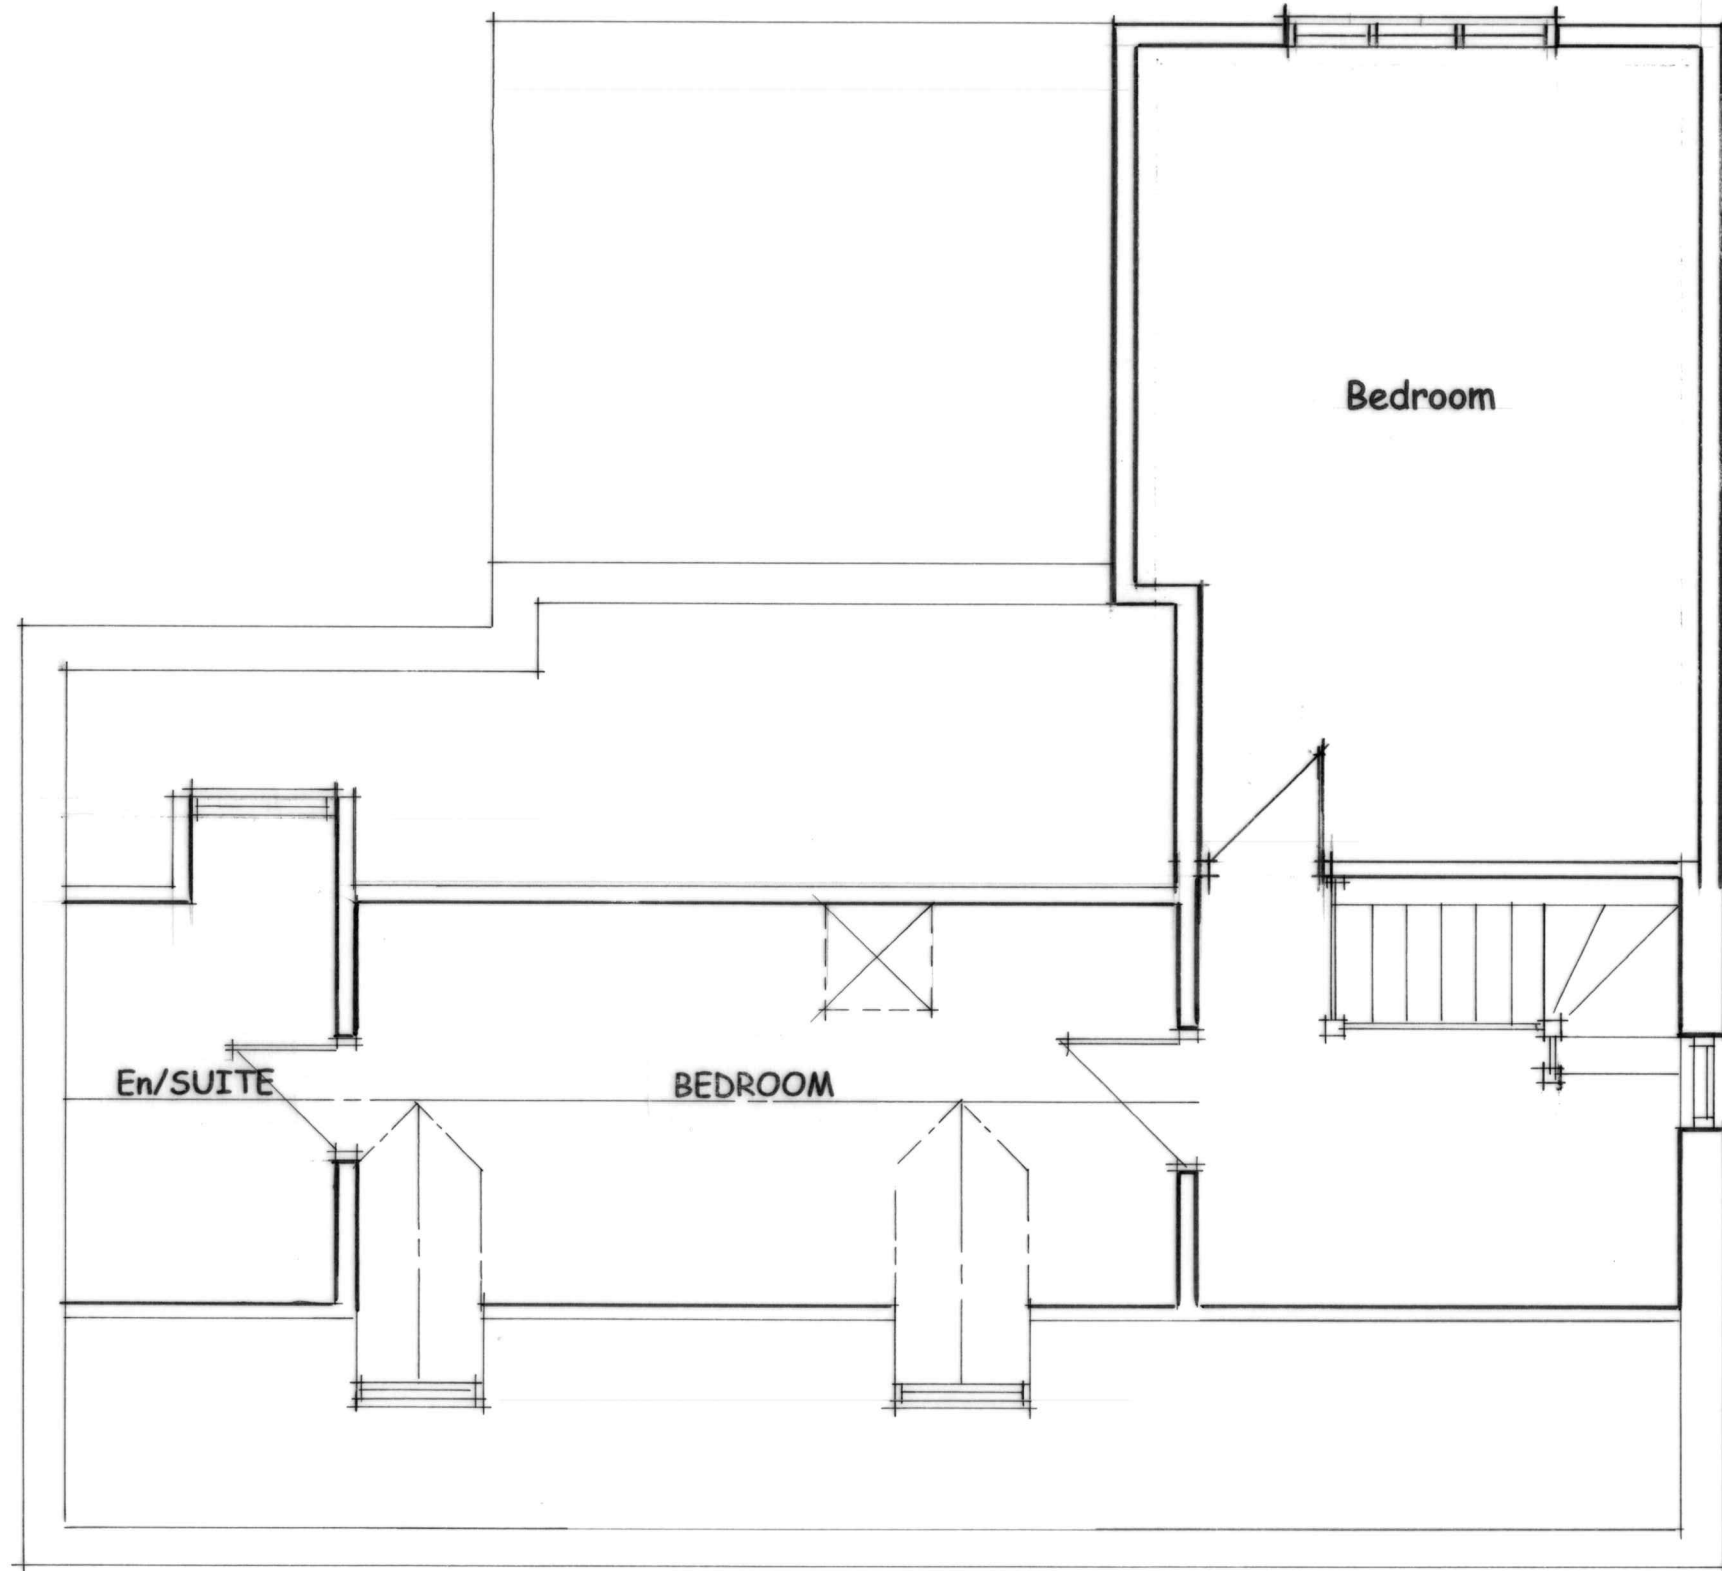



Proposed 1st Floor Plan
of
14 The Street
Kingston
Canterbury
CT4 6JB

Scale 1:50

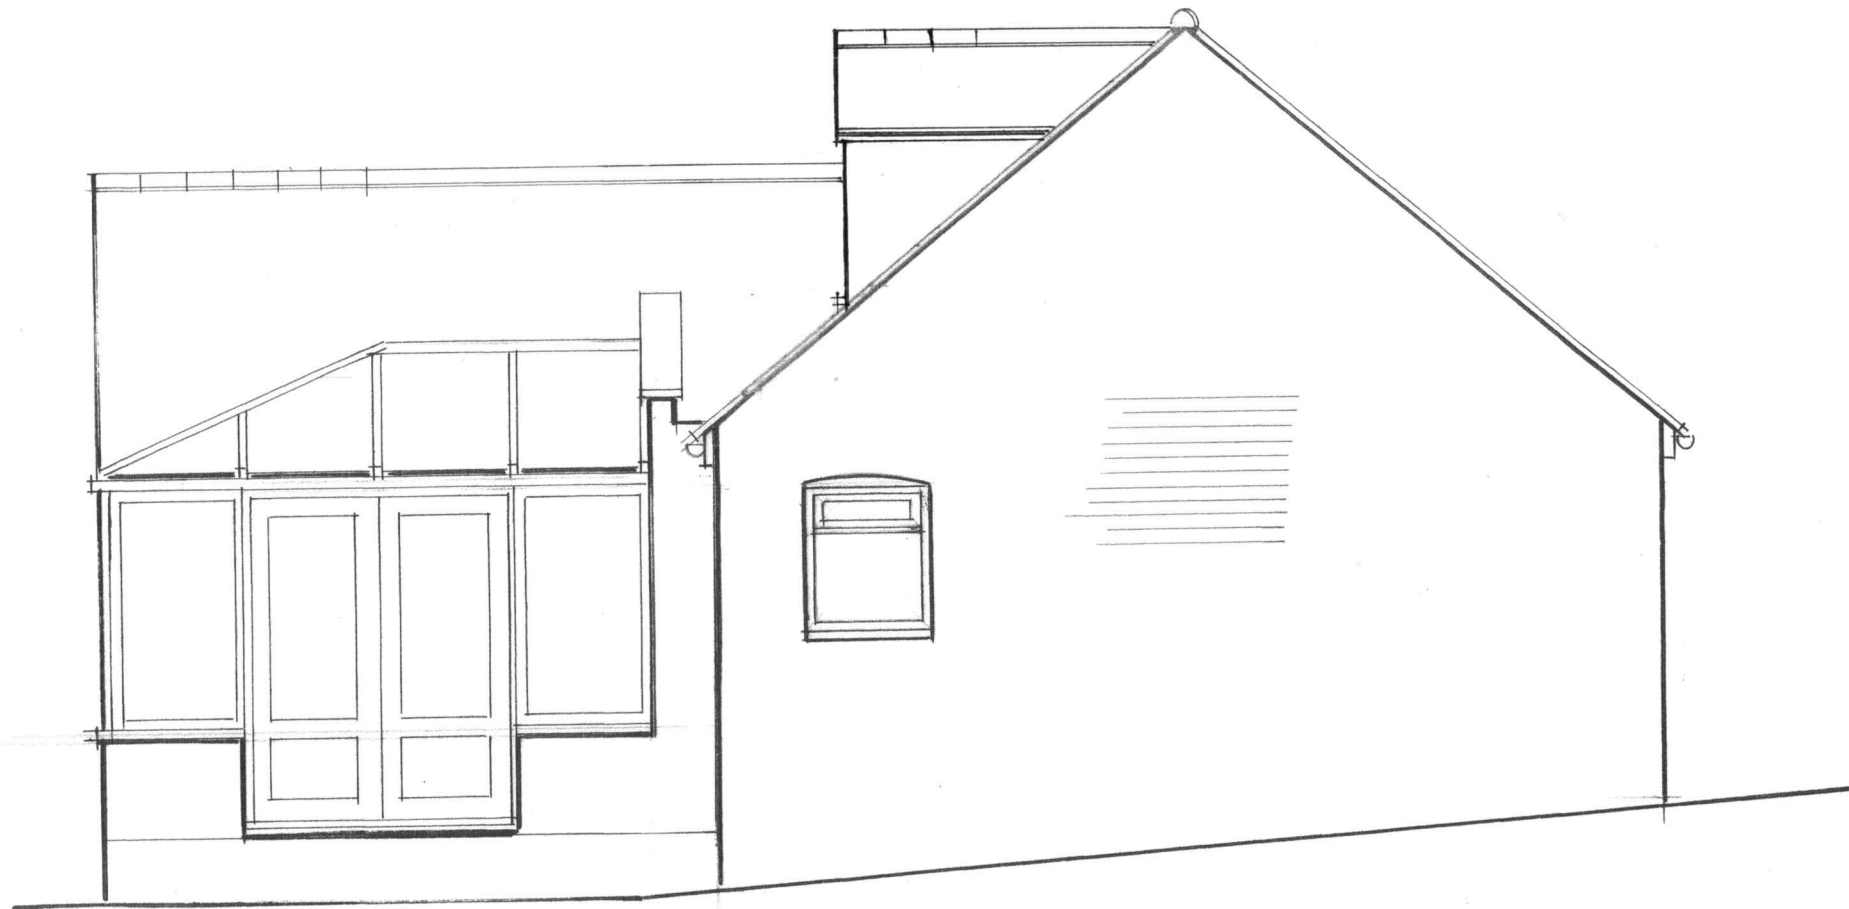
 


Existing W. Side Elevation
of
14 The Street
Kingston
Canterbury
CT4 6JB


Scale 1:50

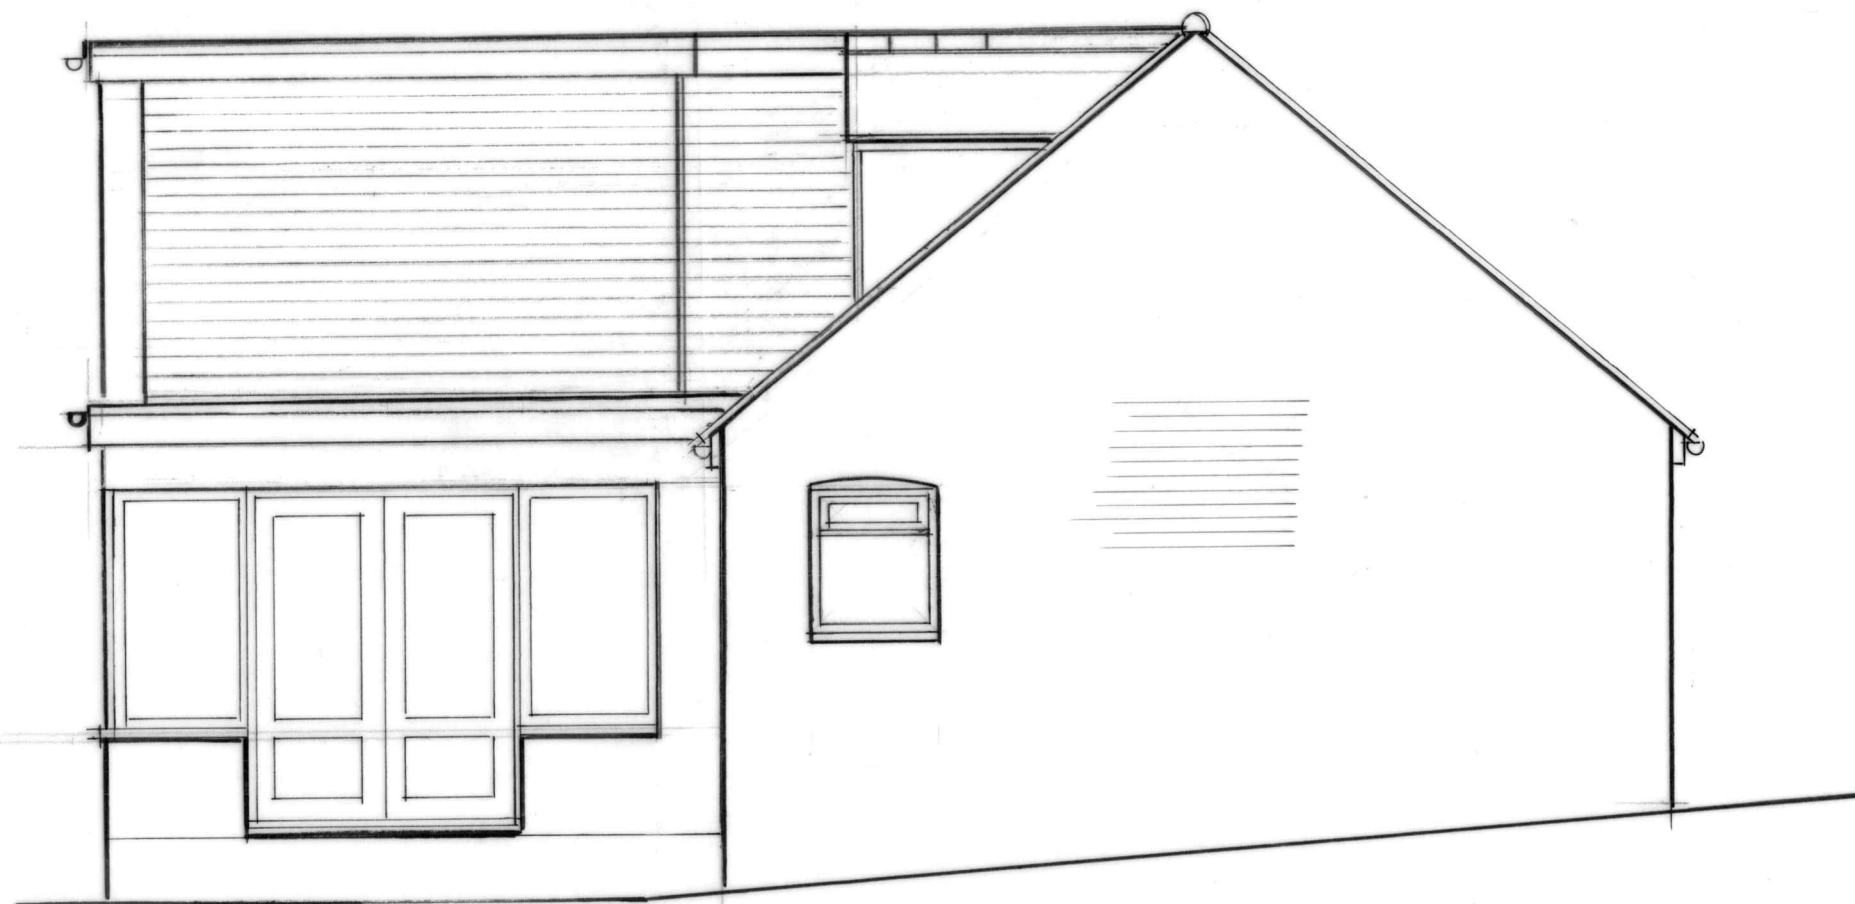 

Proposed W Side Elevation
of
14 The Street
Kingston
Canterbury
CT4 6JB
Scale 1:50

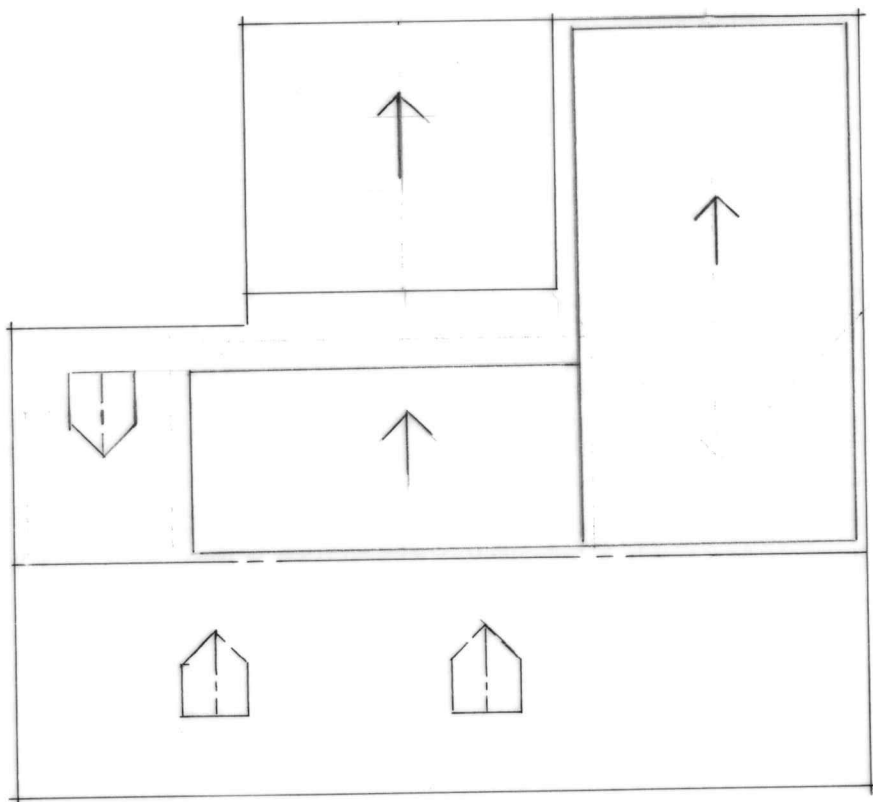 

Proposed Roof Plan

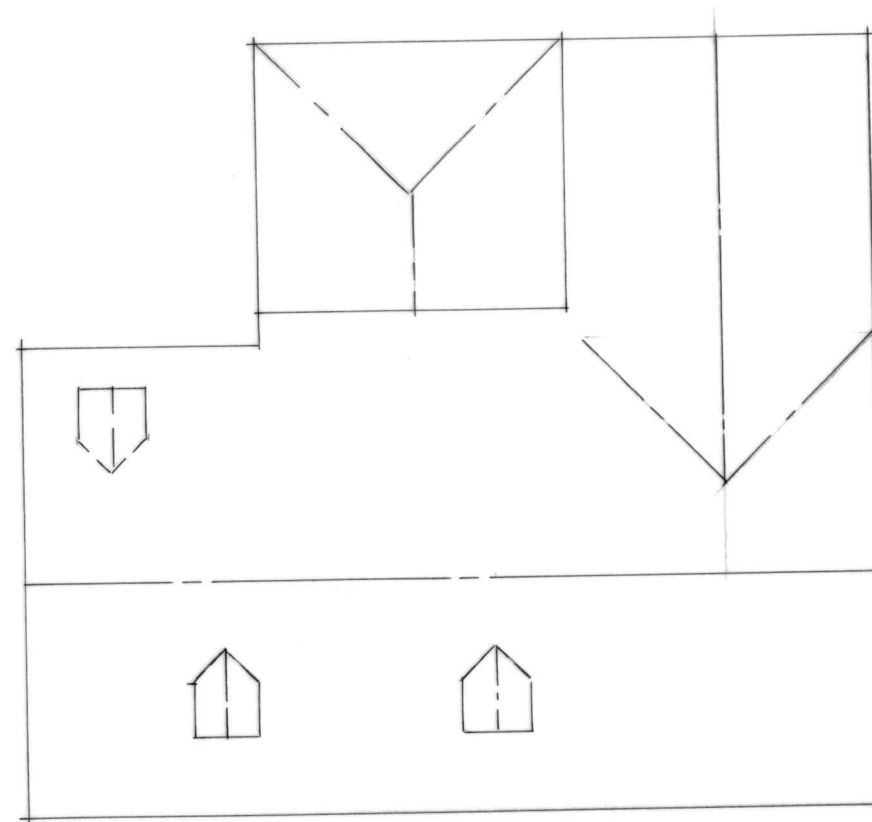

Existing Roof Plan

Proposed & Existing Roof Plan
of
14 The Street
Kingston
Canterbury
CT4 6JB
Scale 1:100