
 
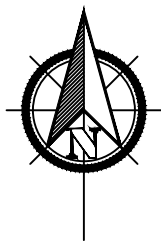


-  soakaway
-  concrete
-  shingle
-  soakaway crates
-  french drain
-  buildings
-  proposed fence
-  retaining sleepers

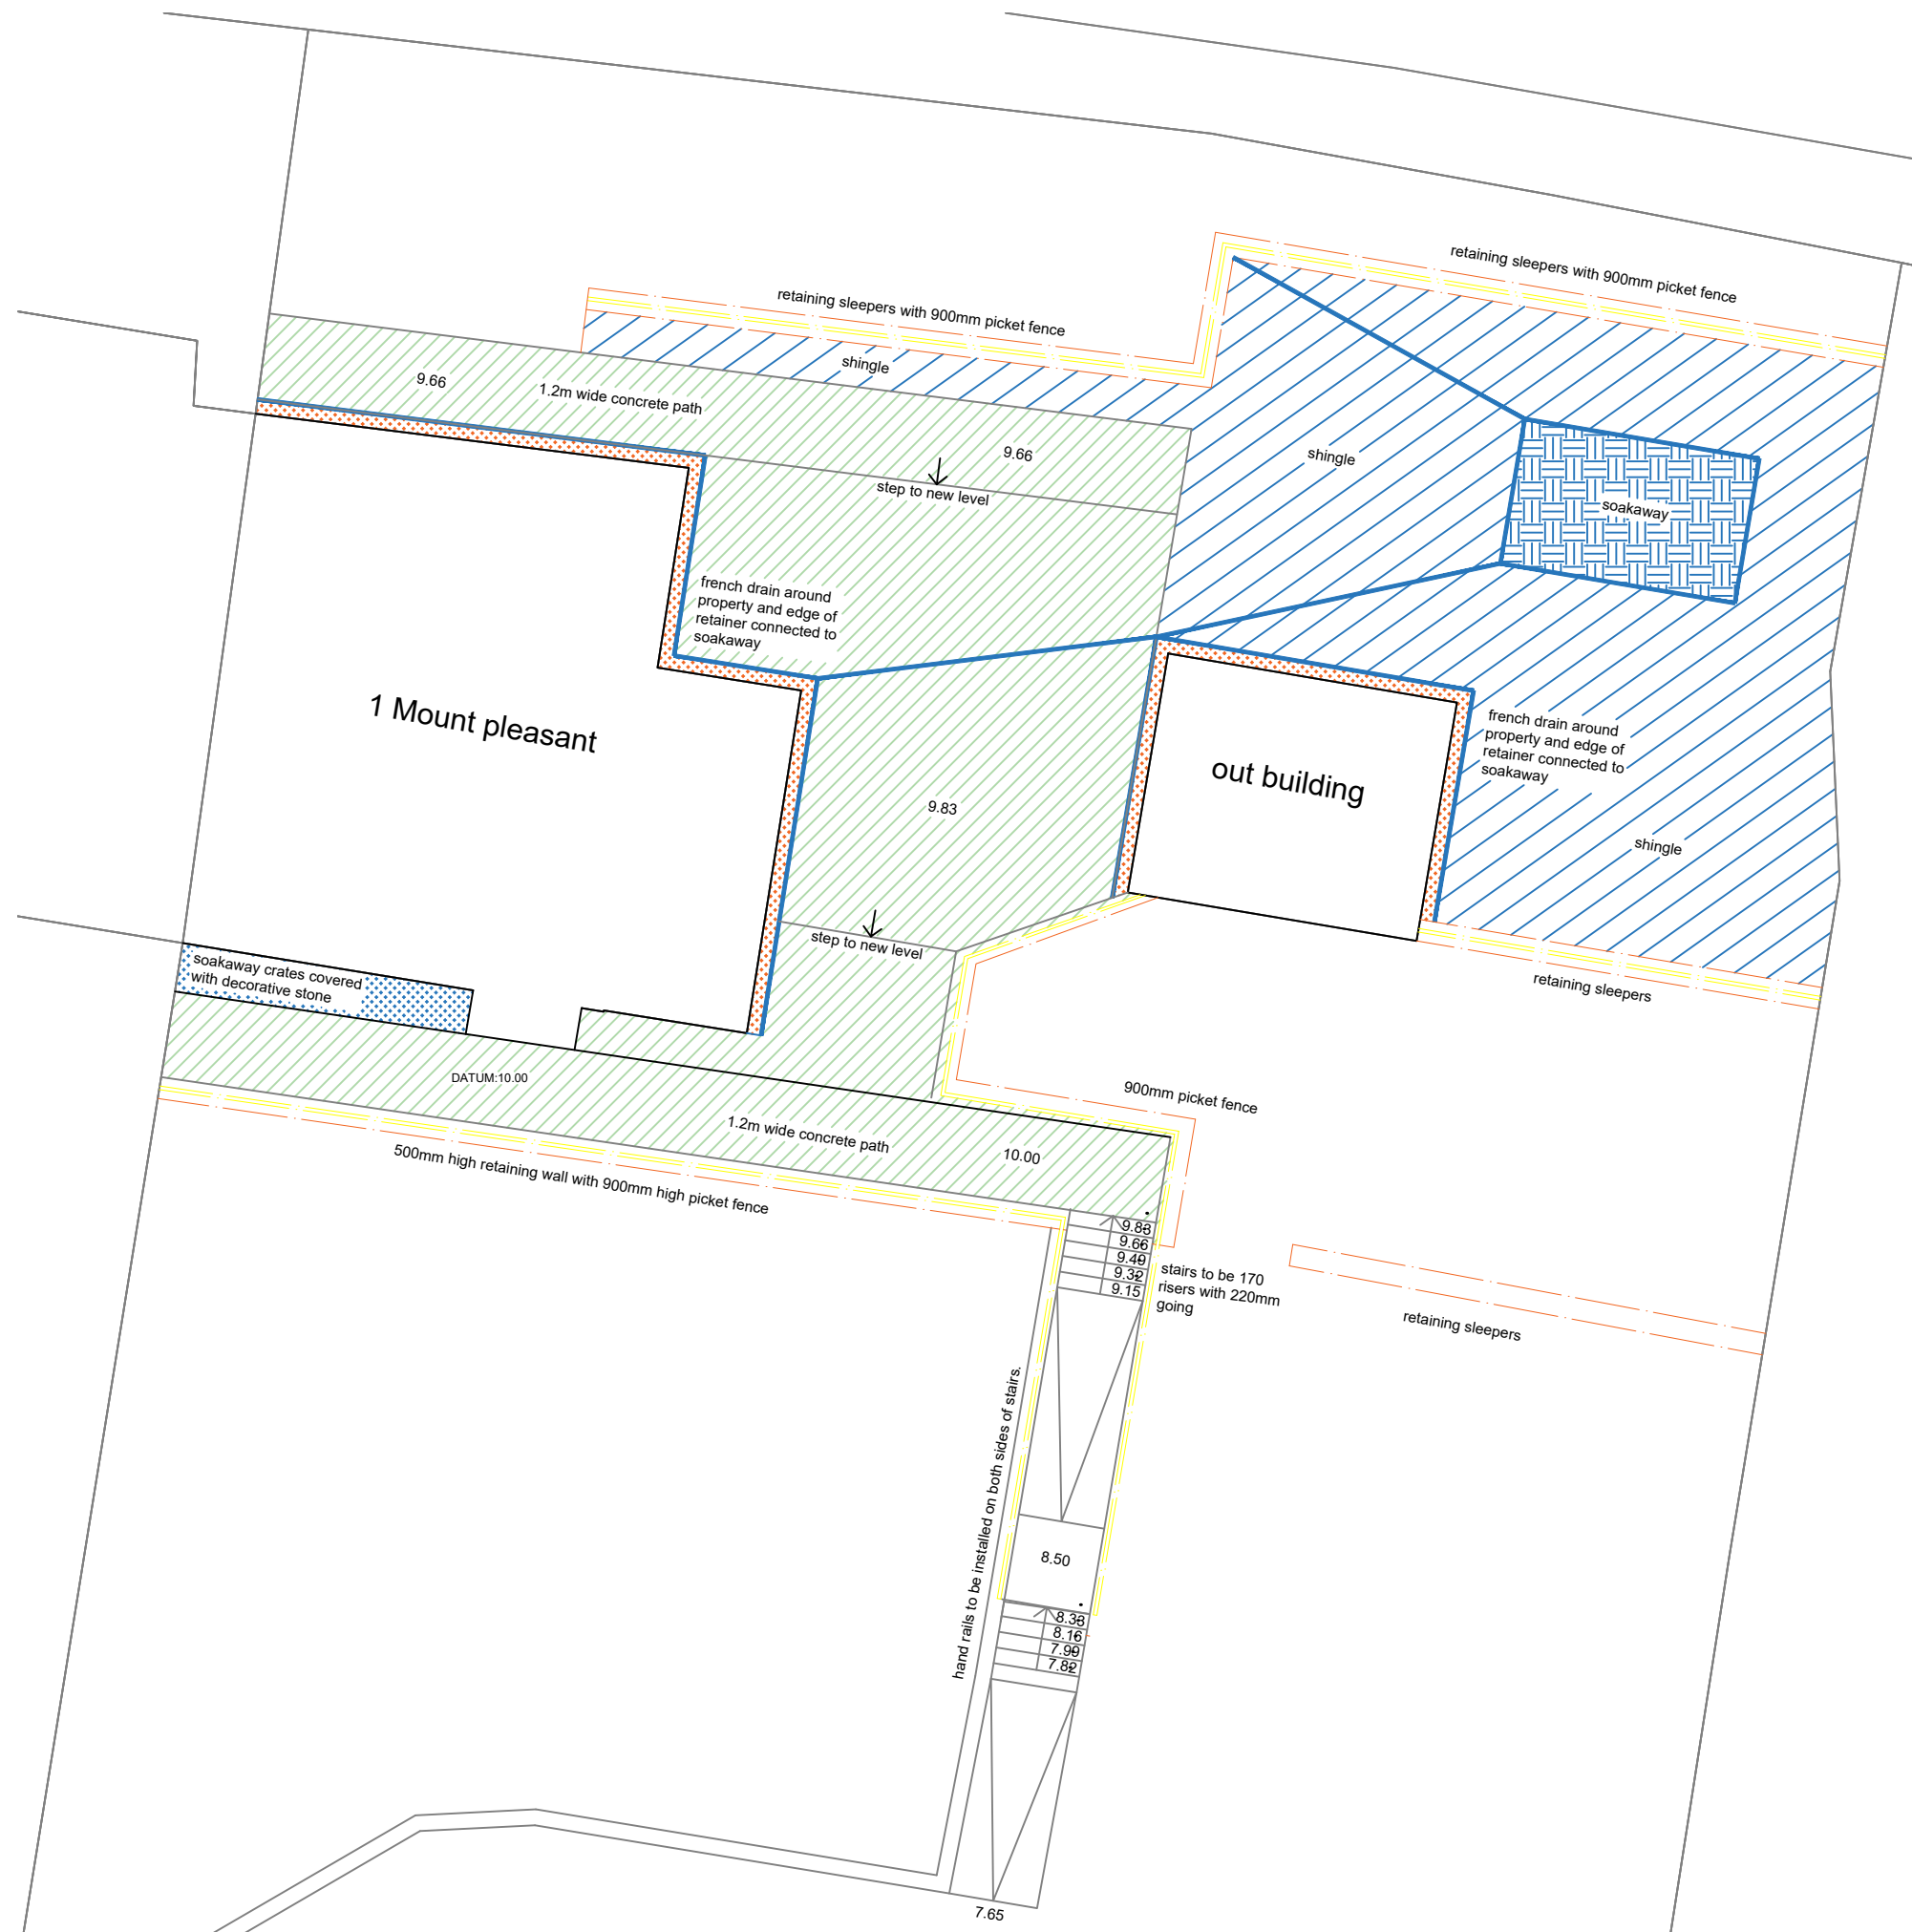

site plan
1:100 @ a3

Planning Application

| rev | date | description | drawn by | checked by |
|--|-------------|-------------|----------|------------|
| | | | | |
| client | | | | |
| ASTER GROUP | | | | |
| ANDOVER 1 Mount Pleasant Ampert SP11 BAG - | | | | |
| UPN | | | | |
| - | | | | |
| drawing title | | | | |
| Proposed Plan | | | | |
| drawn by | date | checked | | |
| sb | Sept '23 | jw | | |
| job no. | drawing no. | revision | | |
| - | A400 | - | | |