



01 South Elevation  
Scale: 1:250 (A3)

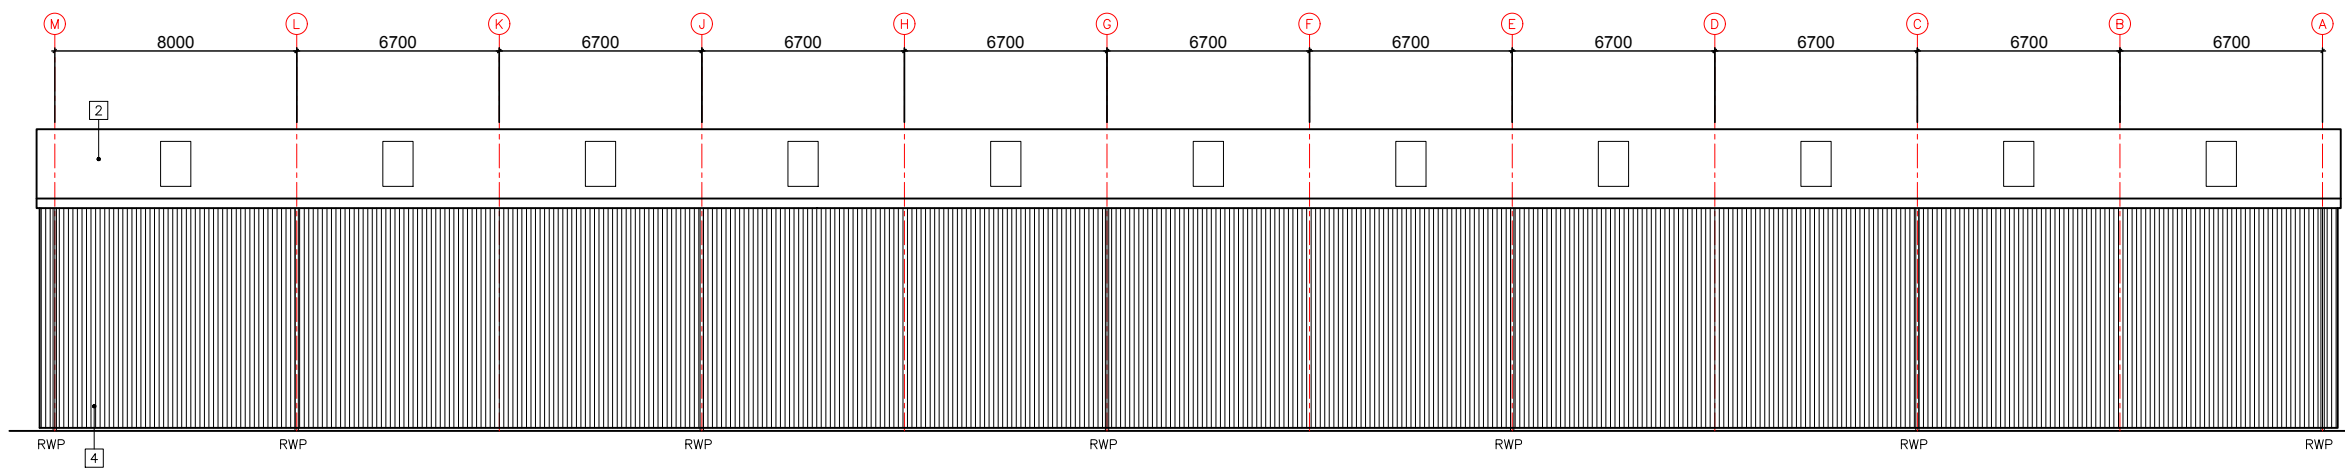


02 North Elevation  
Scale: 1:250 (A3)

03 West Elevation  
Scale: 1:250 (A3)

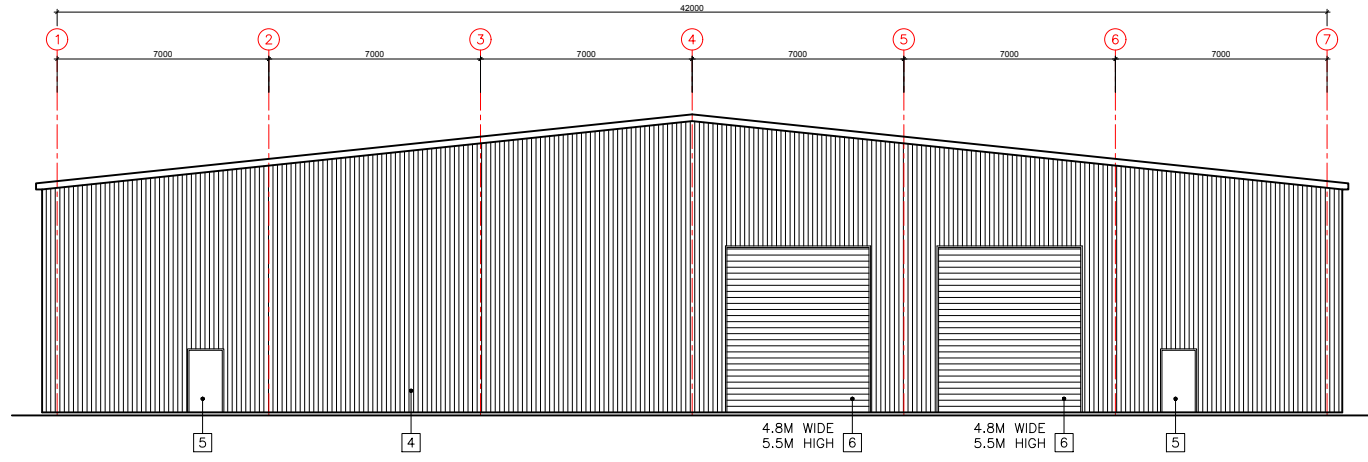


04 East Elevation  
Scale: 1:250 (A3)

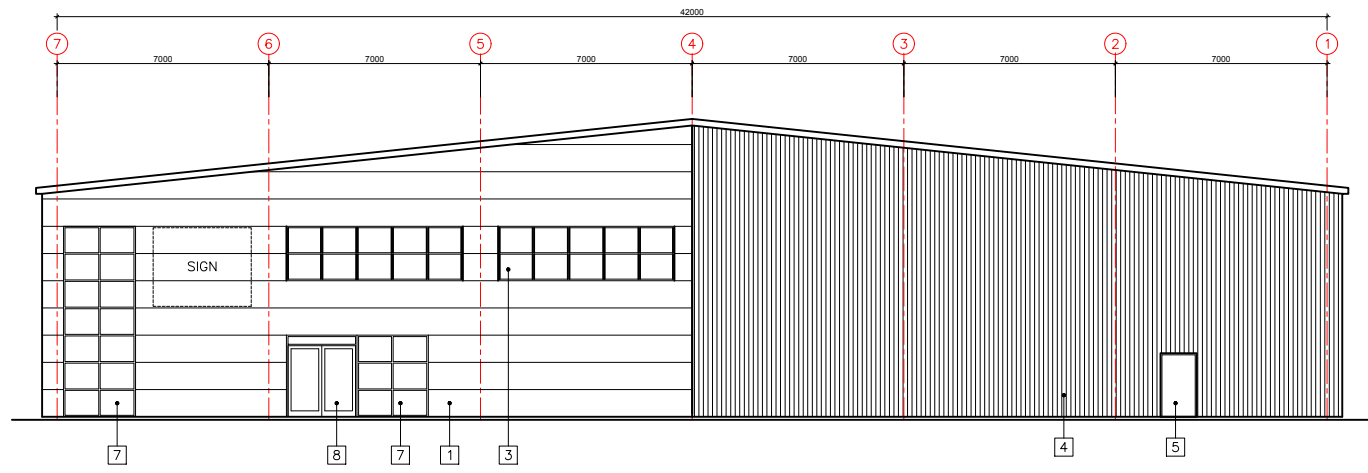

**NOTES**  
This drawing is the copyright © property of Hypostyle Designs Ltd - no copying or distribution of this drawing or any part thereof is permitted without prior written permission.  
Do not scale from this drawing. All existing dimensions to be checked on site prior to commencement of works or manufacturing of components. Any discrepancies to be brought to the attention of the architect - if in doubt, ask.

**S.H.E. (safety health & environment information)**  
1.  
2.  
3.  
Symbol indicates location & ref. no. of residual hazard/risk

 

- MATERIALS**
- 1) COMPOSITE MR CLADDING PANEL (ANTHRACITE/GOOSEWING GREY)
  - 2) COMPOSITE TRAPEZOIDAL ROOF PANEL (GOOSEWING GREY)
  - 3) PROPRIETARY PPC ALUMINIUM WINDOWS (ANTHRACITE)
  - 4) COMPOSITE TRAPEZOIDAL WALL PANEL (GOOSEWING GREY)
  - 5) INSULATED STEEL PERSONNEL DOOR (ANTHRACITE)
  - 6) SECTIONAL OVERHEAD DOOR (ANTHRACITE)
  - 7) PPC ALUMINIUM CURTAIN WALLING SYSTEM (ANTHRACITE)
  - 8) PPC CANOPY OVER DOOR (ANTHRACITE)

rev	amendment	by	checked	date

**HYPOSTYLE**  
Architects  
www.hypostyle.co.uk

Glasgow 49 St. Vincent Crescent G3 8NG  
T: 0141 204 4441 F: 0141 204 4897 E: glasgow@hypostyle.co.uk

Edinburgh 4 Sandport Place EH6 6EU  
T: 0131 555 0688 F: 0131 553 4450 E: edinburgh@hypostyle.co.uk

client  
**Wemyss Properties**

project  
**Industrial Units  
Hagmill Road  
Masterplan**

drawing  
**Elevations**

scale 1:250 drawn MT date Aug 2023  
size A3 checked MT date Aug 2023  
job reference drawing number revision  
**9351 AL(0)630 -**