



NORTH ELEVATION

Scale 1:100 @ A2

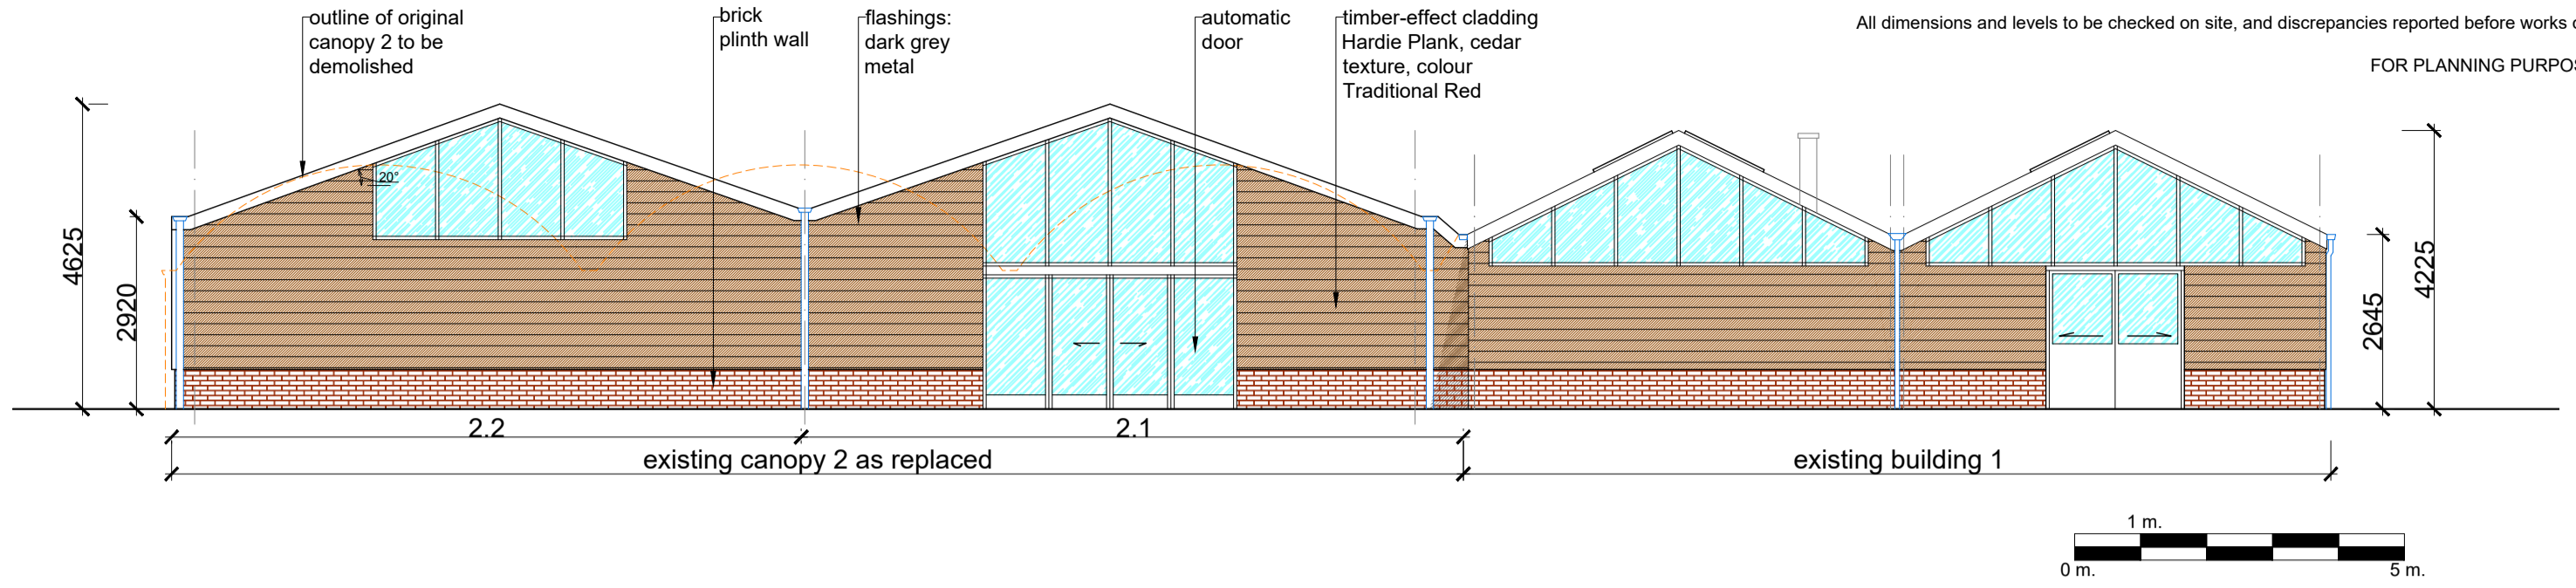


SOUTH ELEVATION

Scale 1:100 @ A2

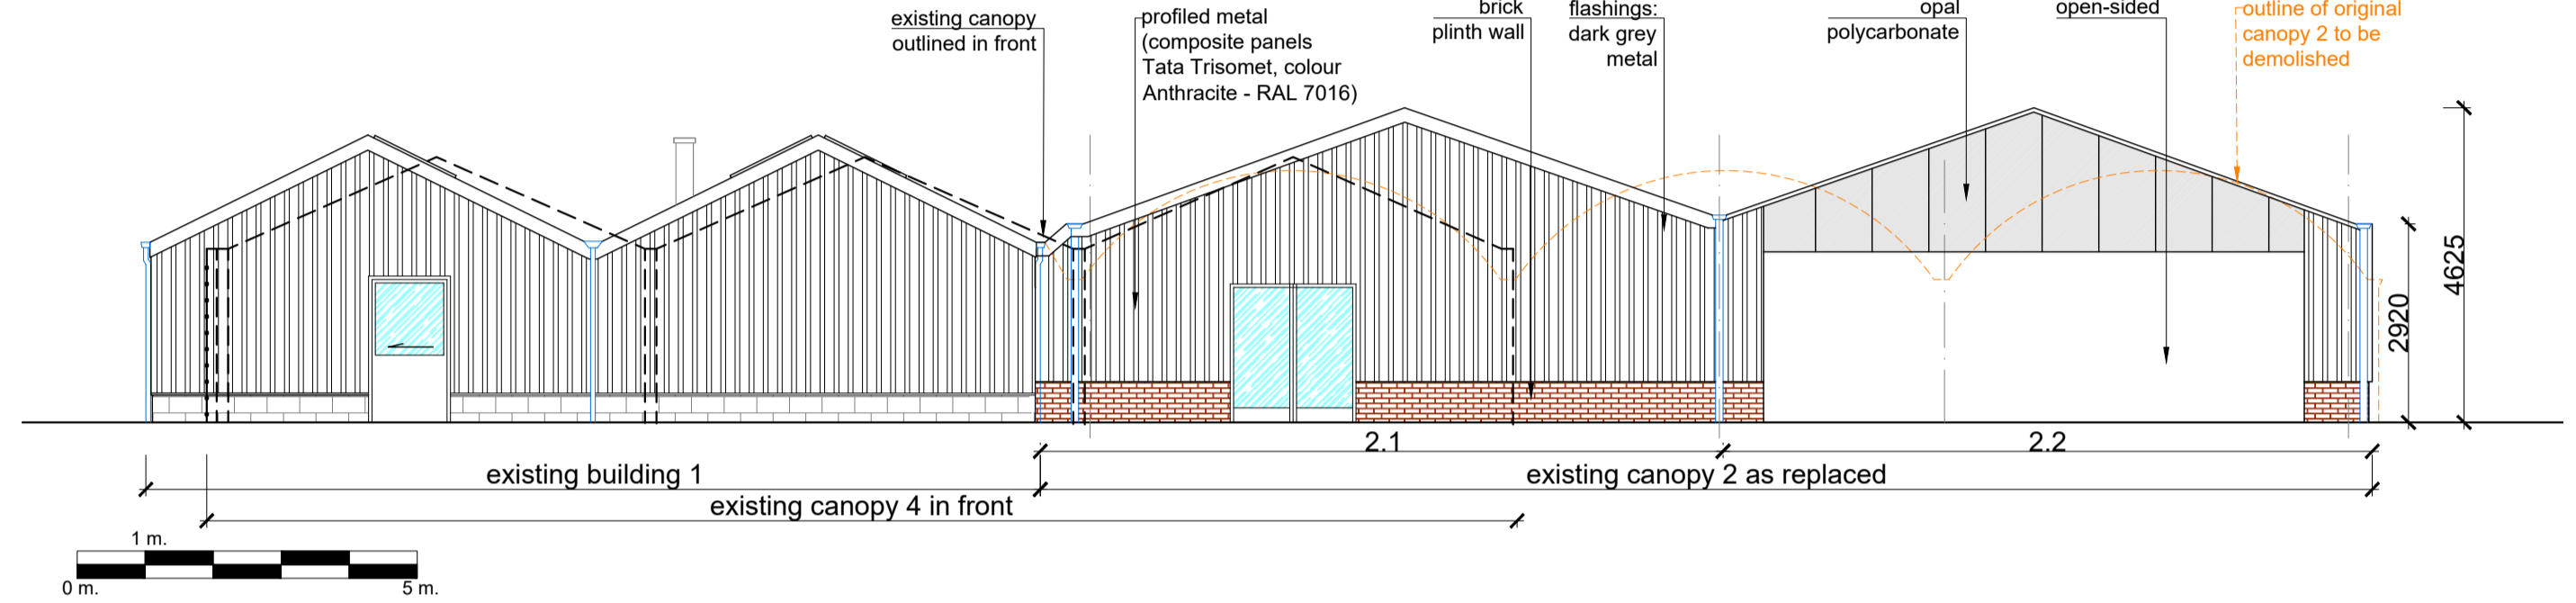



EAST ELEVATION

Scale 1:100 @ A2

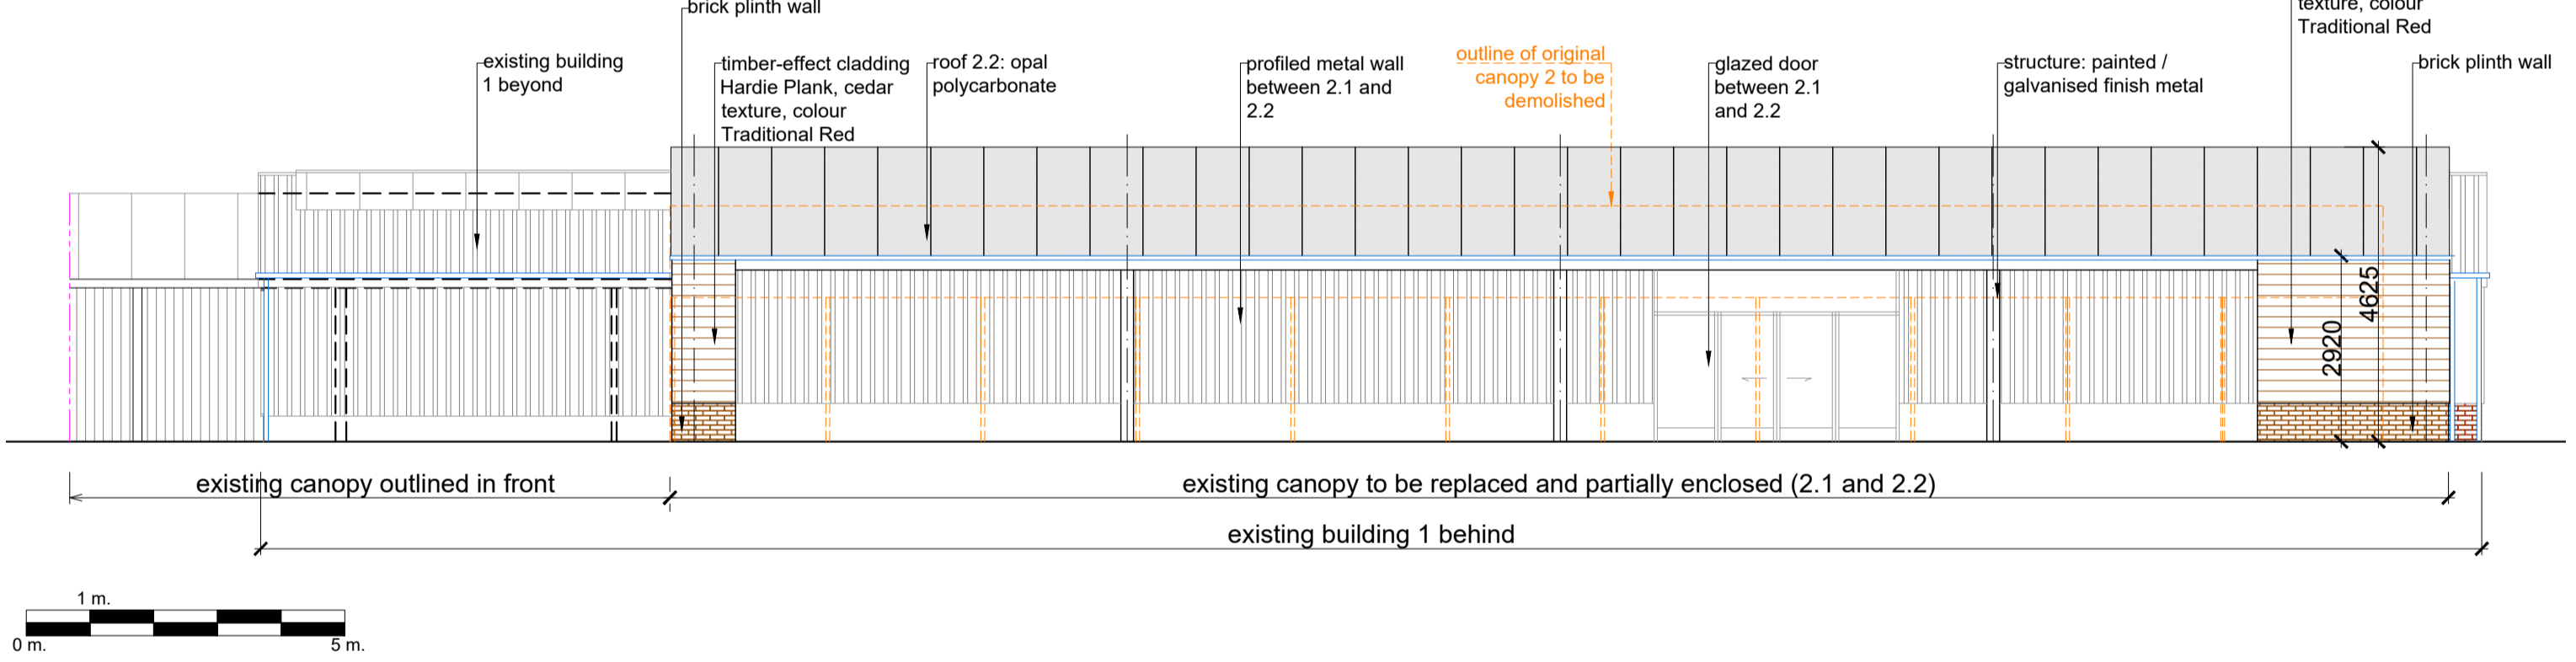


WEST ELEVATION


Scale 1:100 @ A2

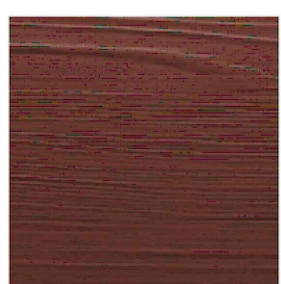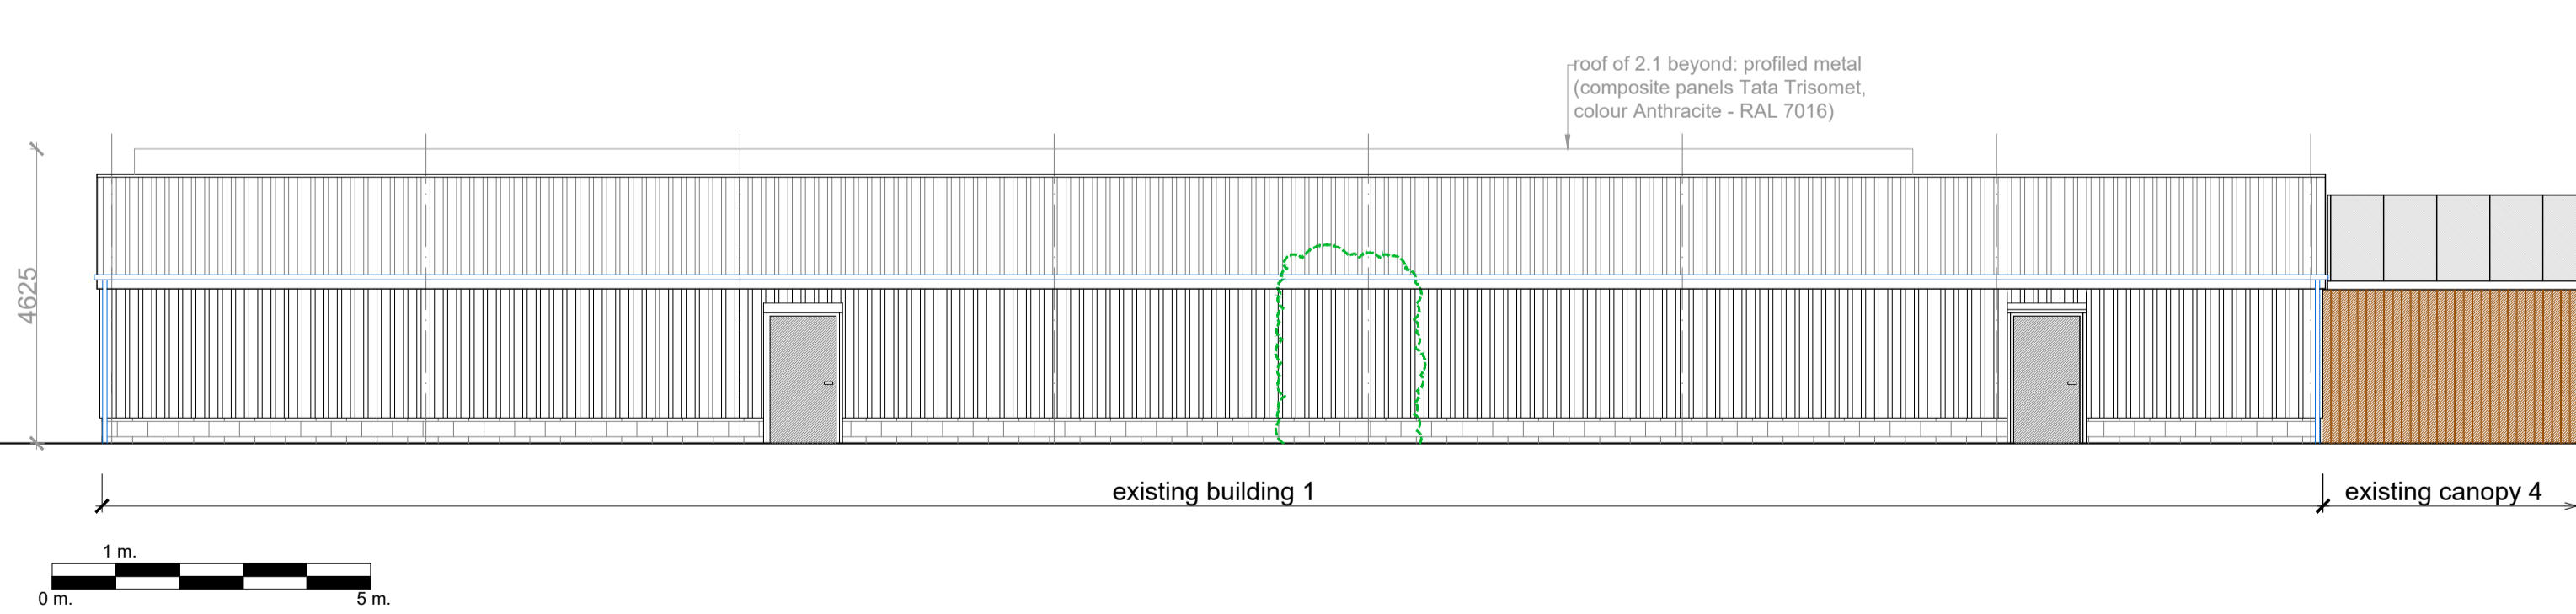


proposed colour of timber-effect cladding (note colour may vary if viewed on screens)

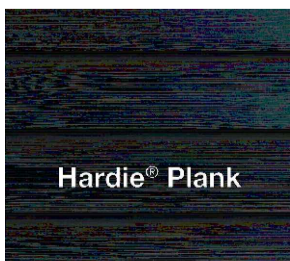

proposed timber-effect cladding

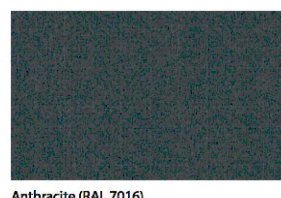

proposed colour of metal cladding and roof (note colour may vary if viewed on screens)

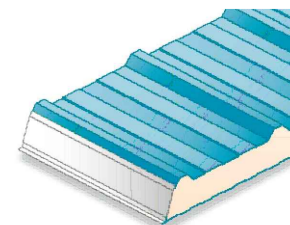

proposed profiled metal: composite panels Tata Trisomet, colour Anthracite - RAL 7016

Rev. A: Submission.

09-10-23 (agh)

CLIENT **Mr. & Mrs. P. Sadler**
 SITE **Oakington Garden Centre, Dry Drayton Road, Oakington, Cambs.** POSTCODE **CB24 3BD**
 PROJECT **Replacement and partial enclosure of existing canopy 2**
 PROJECT STAGE **Planning Application**
 DRAWING **Elevations**
 SCALE 1:100 @ A2 BY agh DRAWING No. **MSC1643-34A**
 DATE October 2023 CHECKED JH

MALCOLM SCOTT
 CONSULTANTS