

Scale 1:50 (20mm = 1 metre)



Scale 1:1250 (20mm = 25 metres)

Scale 1:200 (10mm = 2 metres)


DRAWING SIZE A2

NOTES :

IT IS THE CLIENT'S AND/OR PRINCIPAL CONTRACTOR'S RESPONSIBILITY TO ENSURE ASBESTOS IS IDENTIFIED. SIDNEY DESIGN WILL ASSUME THE ROLE OF 'PRINCIPAL DESIGNER' THROUGH PRE-CONSTRUCTION PHASE UNDER CDM REGULATIONS, UNLESS CONTRACTED TO DO SO. SIDNEY DESIGN WILL NOT ACT AS THE 'PRINCIPAL CONTRACTOR'. ALL DIMENSIONS TO BE CHECKED ON SITE. ANY DISCREPANCIES TO BE RAISED WITH SIDNEY DESIGN ASSOCIATES BEFORE WORK COMMENCES. DO NOT SCALE EXCEPT FOR THE PURPOSES OF PLANNING. THIS DRAWING IS TO BE READ IN CONJUNCTION WITH STRUCTURAL ENGINEER INFORMATION AND CALCULATIONS. SIDNEY DESIGN ASSOCIATES ARE A PROUD MEMBER OF THE CHARTERED INSTITUTE OF ARCHITECTURAL TECHNOLOGISTS

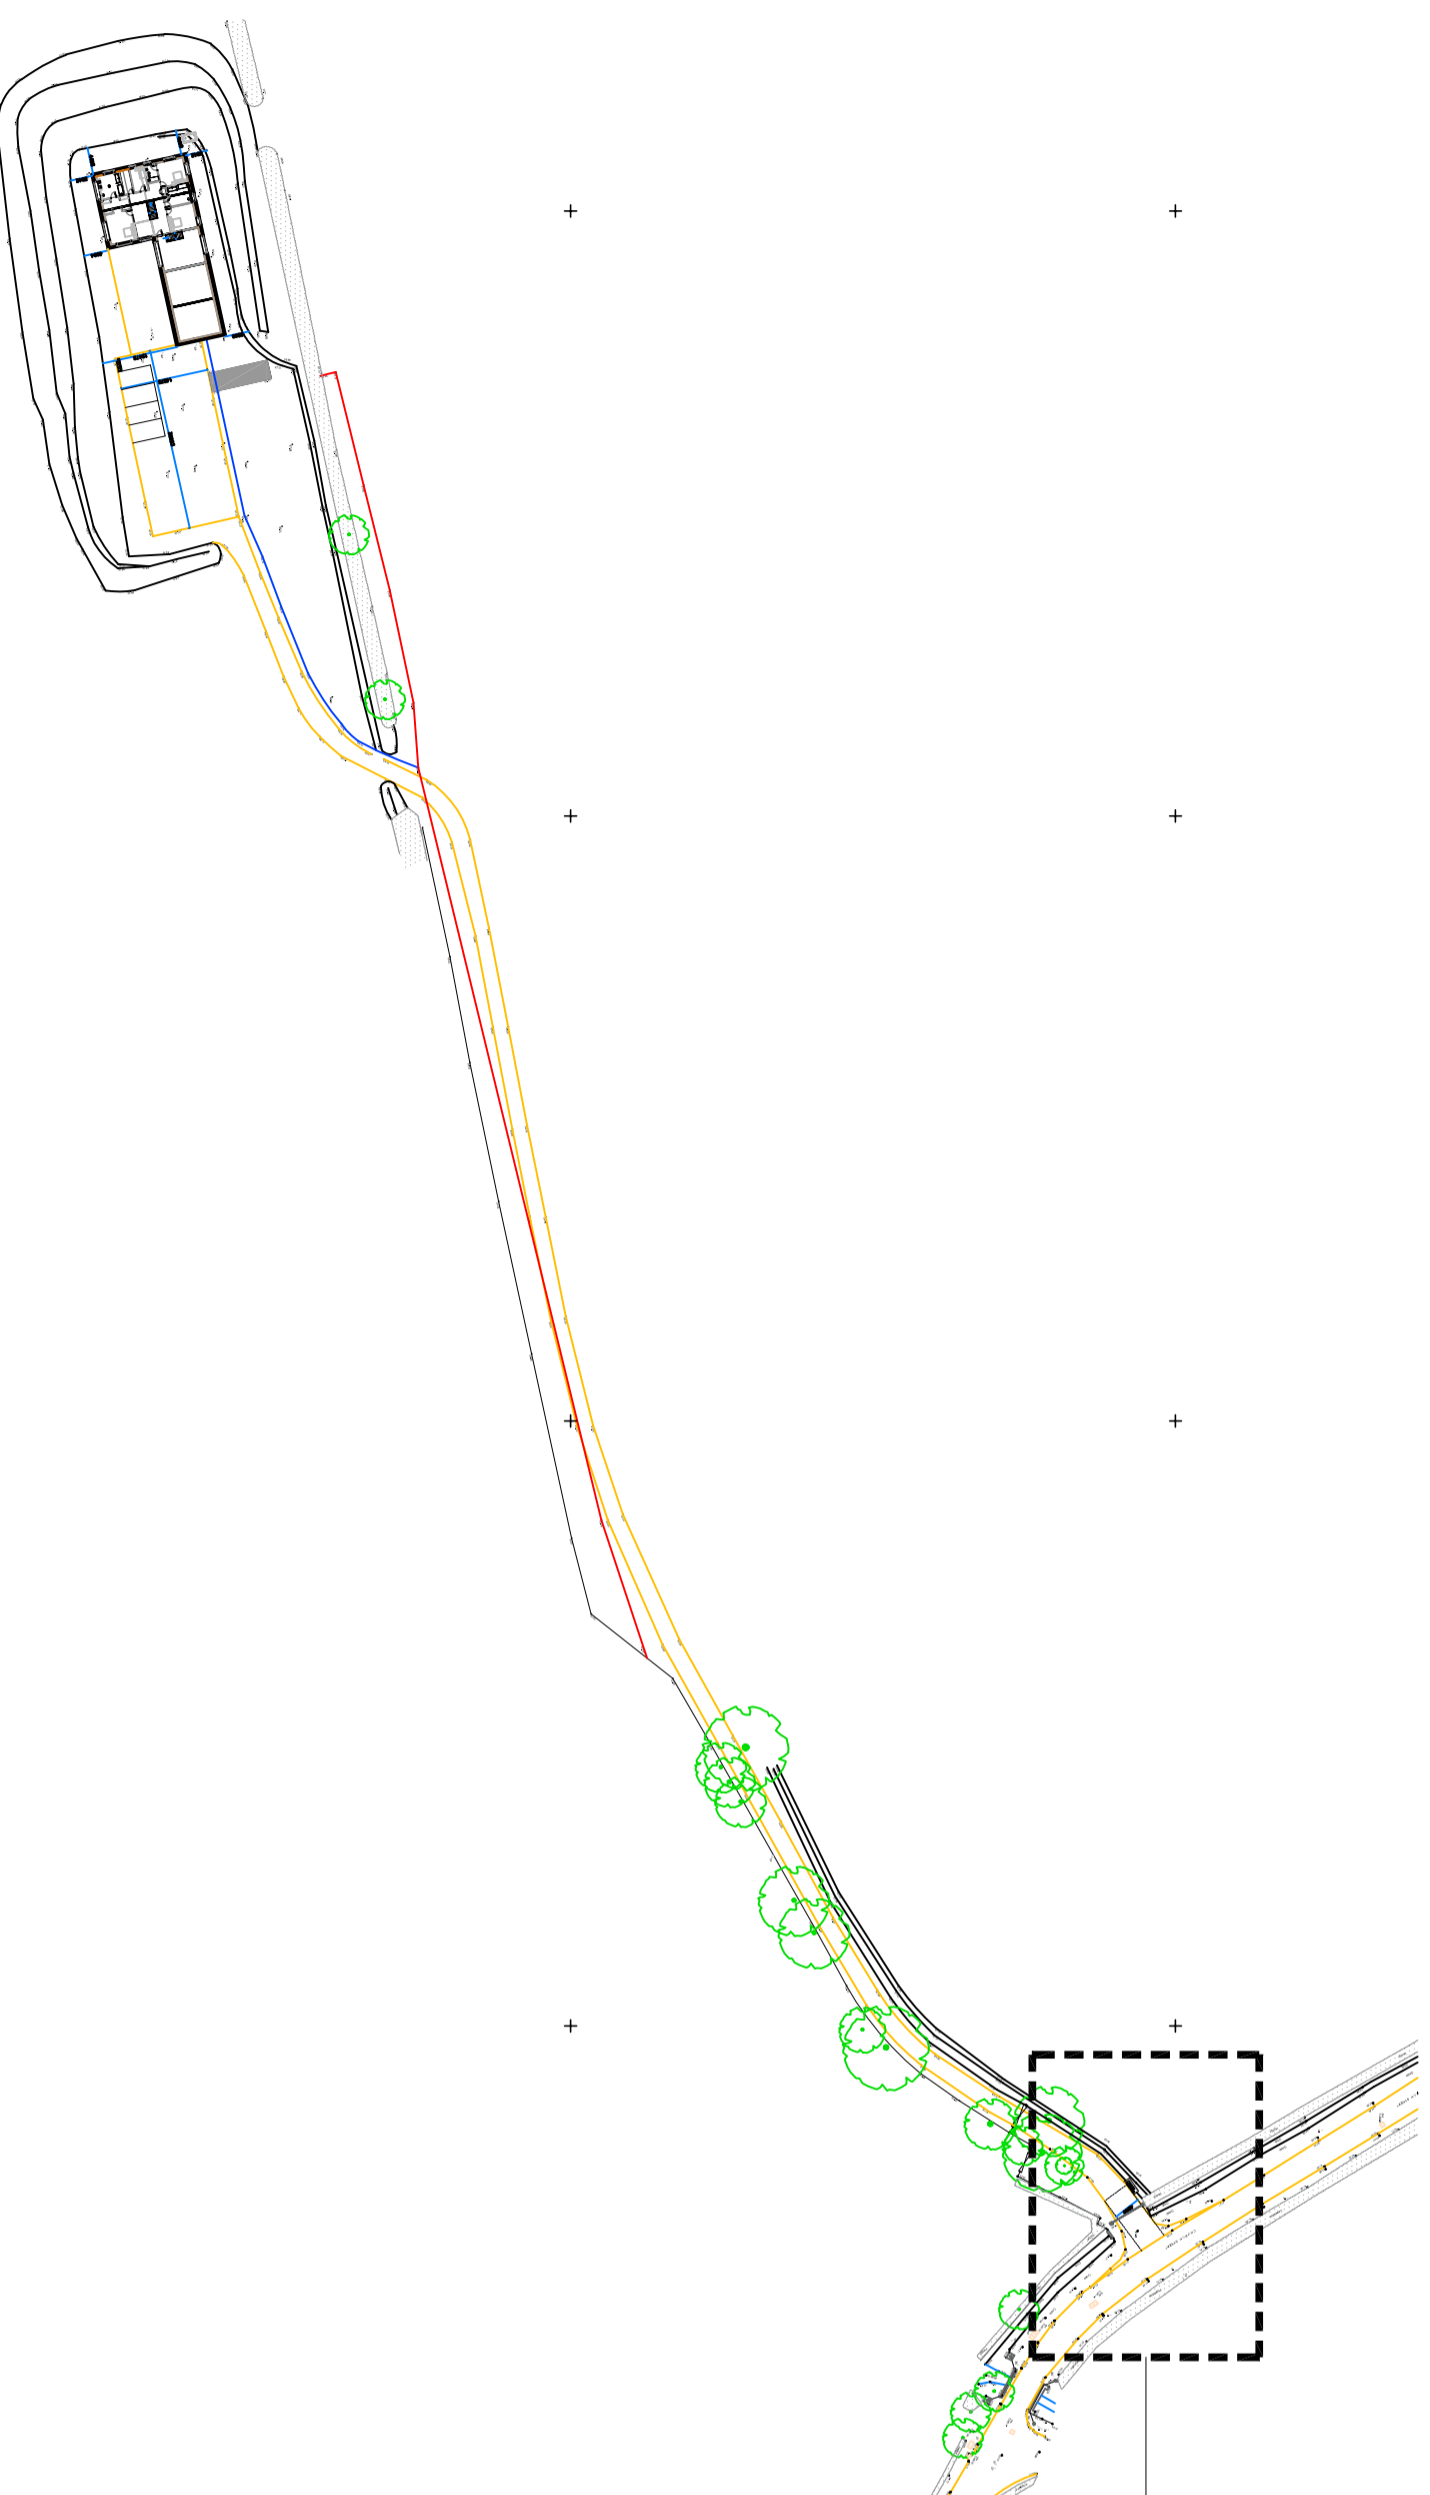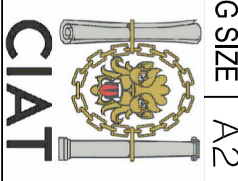

Proposed Part Site Plan
Scale 1:250

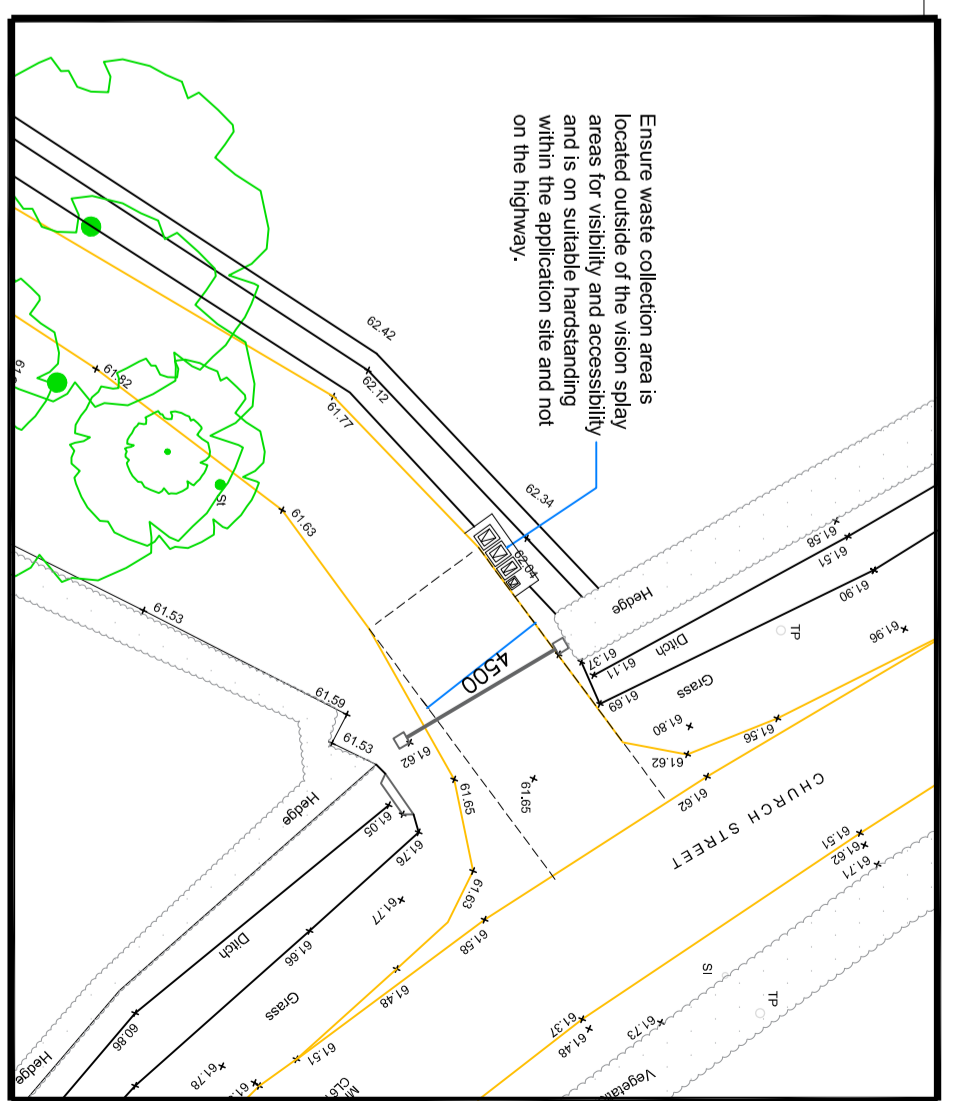

Proposed Part Site Plan (Entrance)
Scale 1:250

Sidney Design
ARCHITECTURE
10 MARKET SQUARE, HIGHAM FERRERS, NN10 8BT
TEL: 01933 317967 FAX: 01933 311161
EMAIL: enquiries@sidneydesign.co.uk
WEBSITE: www.sidneydesign.co.uk

Client
Mr Graham & Annette Sykes

Title
Proposed Conversion of Barn at
Brickworks Farm, Church Street
Hargrave, NN9 6BW

Drawing
As Approved Site Plan
Site Detail

Drawing Status
PRELIMINARY

Date	Drawn	Checked	Scale	Drawing No.	Rev.
Sep '23	CR	SC	As Noted	23-076-PC1	