



Proposed floor plan

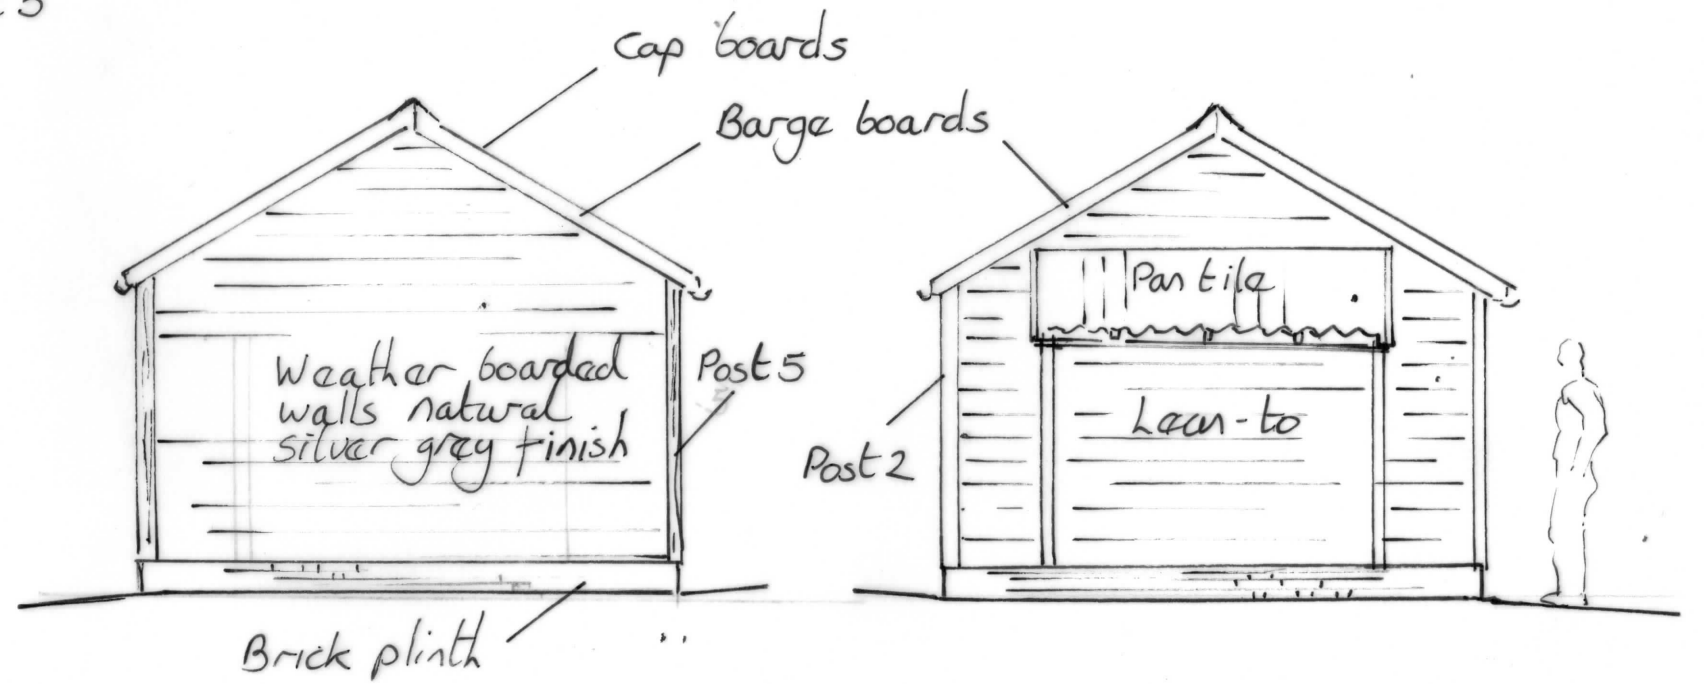


Proposed East elevation  
As existing 3.6m wide

Proposed West elevation

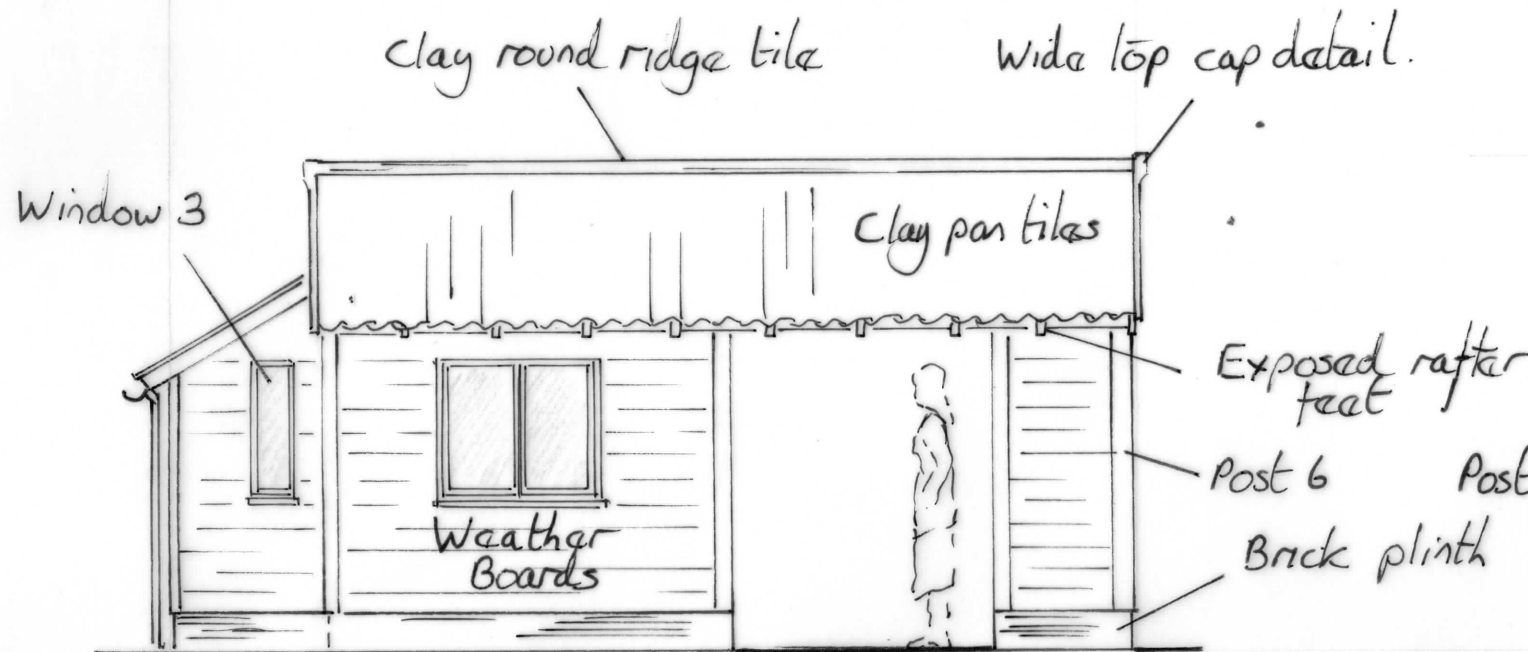

Proposed South elevation

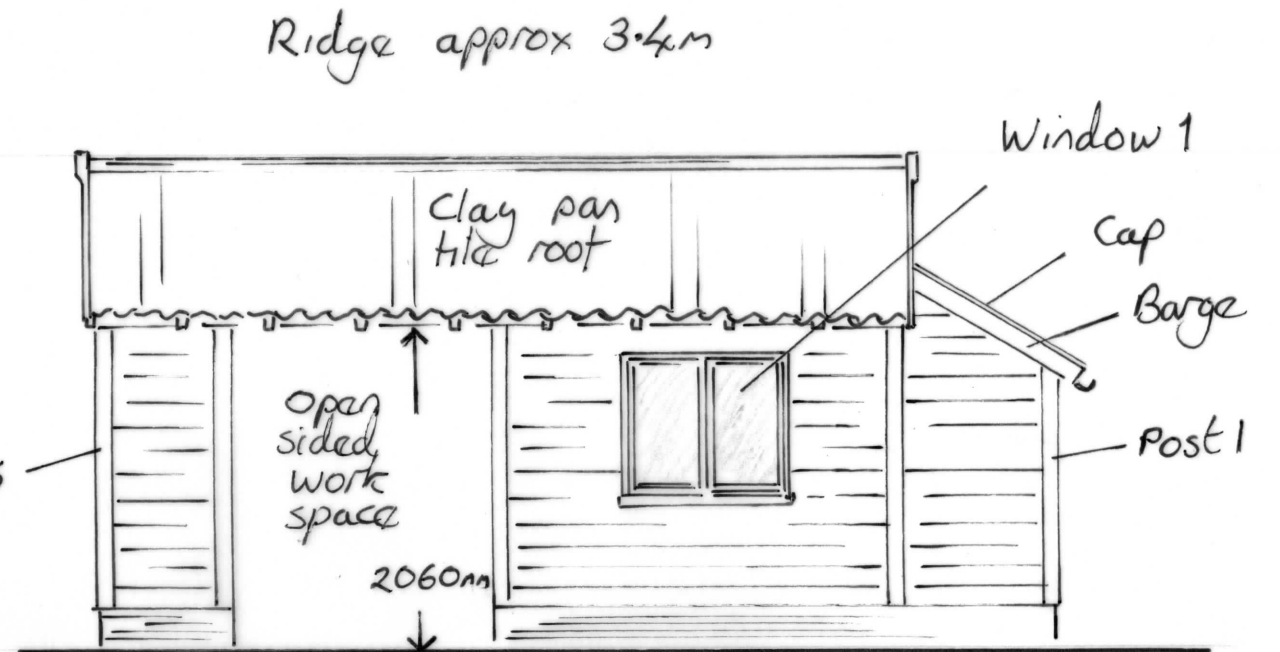

Proposed North elevation

Proposed garden and machinery store with open sided workspace to replace timber walled tile roof  
 Summer-house at Tudor Rose Cottage Dickleburgh  
 Scale 1:50 at A3  
 Drawn by Timothy

