






RUTLAND WATER ARIEL VIEW  
NOT IN SCALE

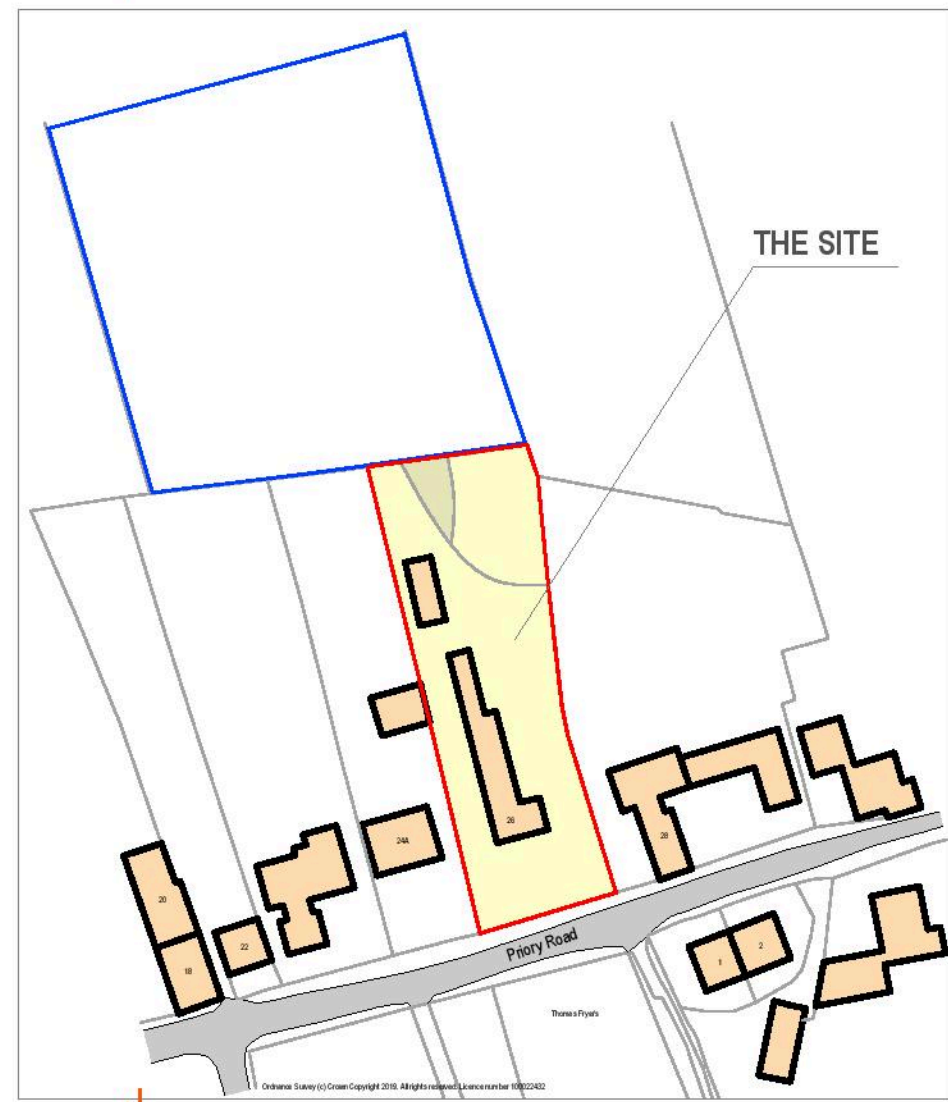

LOCATION PLAN  
SCALE 1:1250

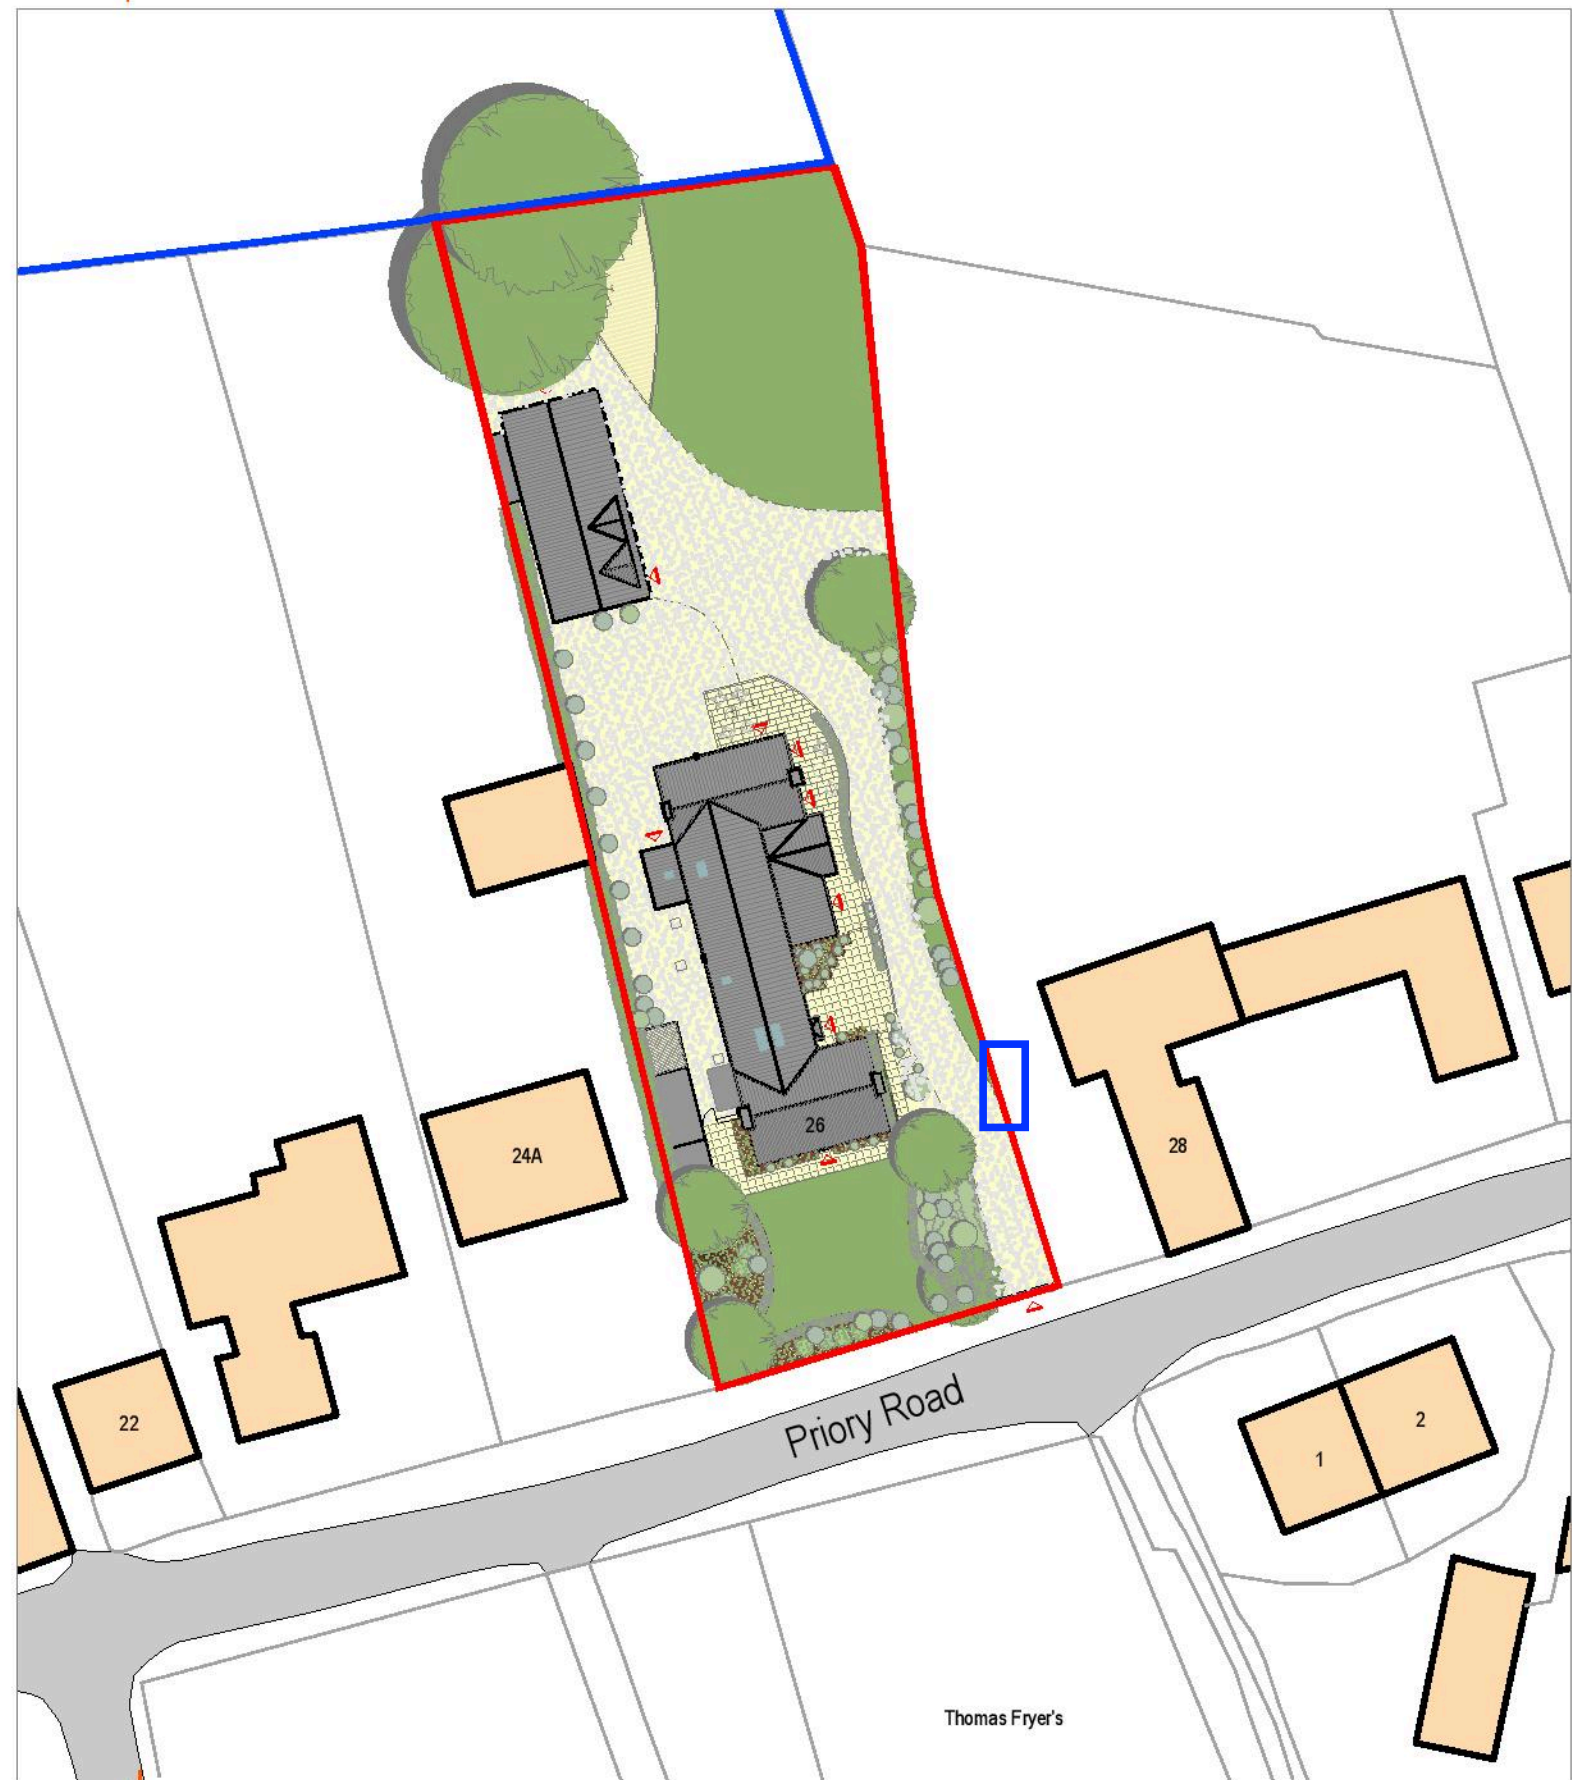


BLOCK PLAN PROPOSED  
SCALE 1:500

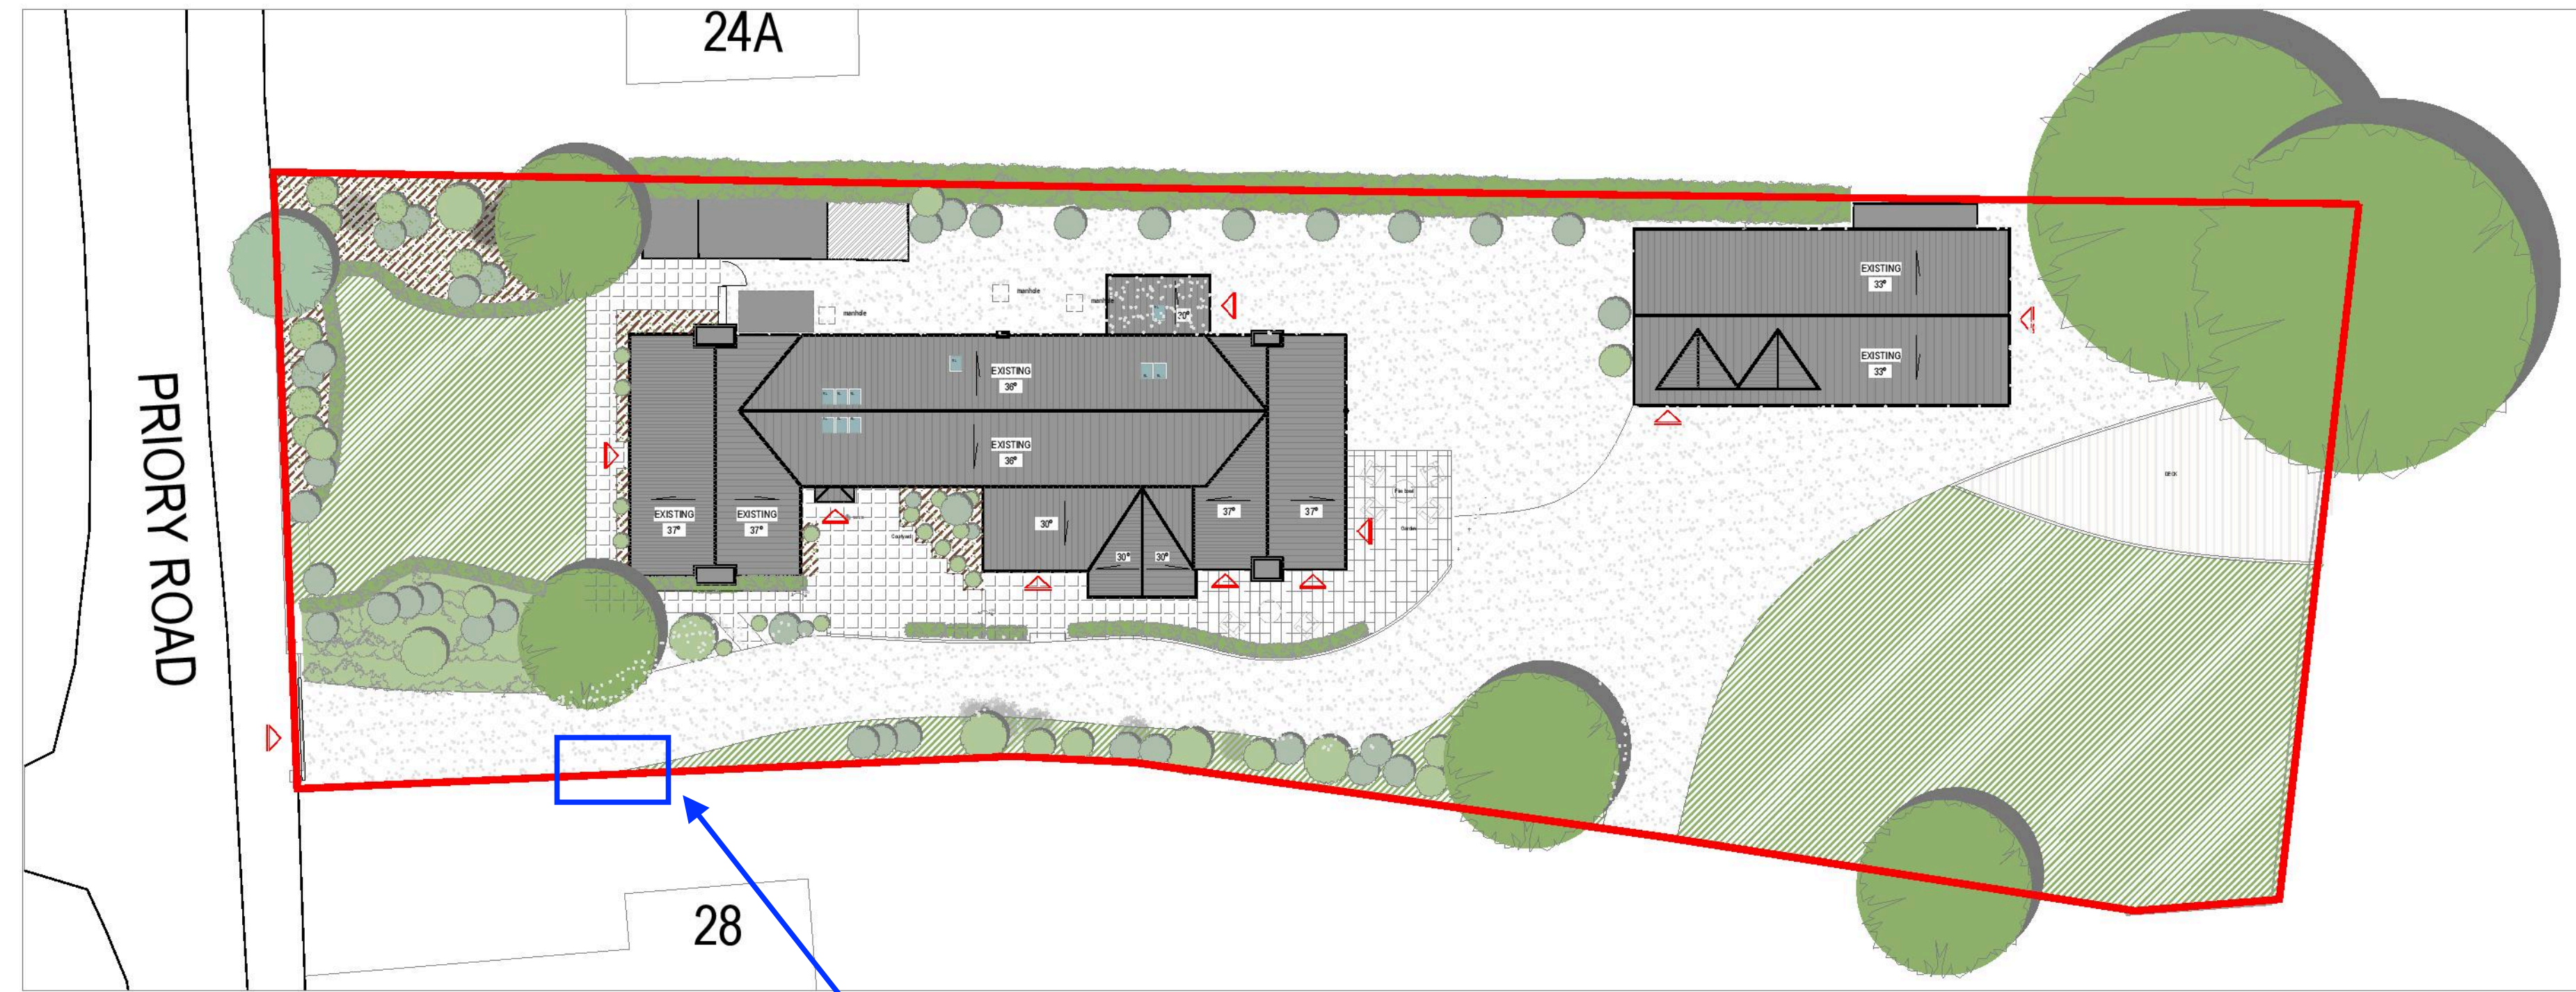


SITE PLAN PROPOSED  
SCALE 1:200


AREA OF WALL WHERE  
INTERNAL FACE WILL  
BE REBUILT

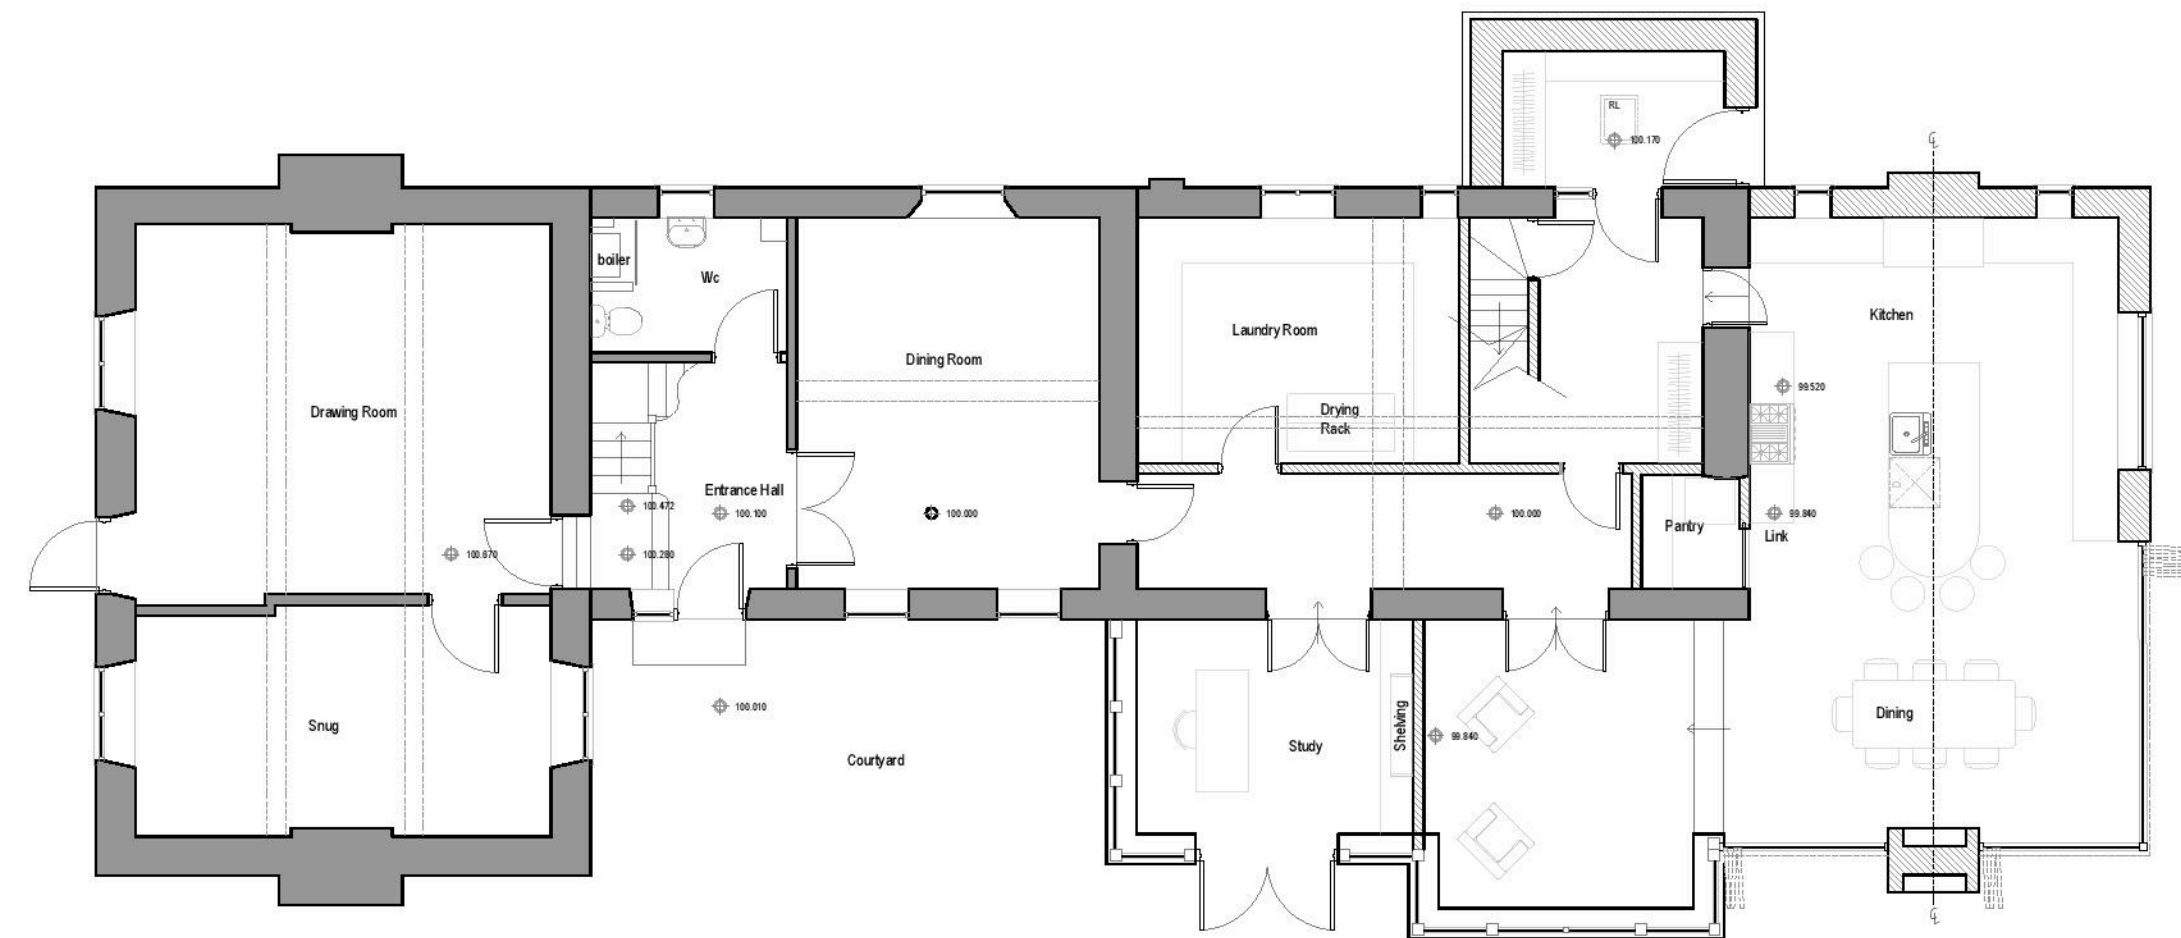

GROUND FLOOR PLAN PROPOSED  
SCALE 1:100

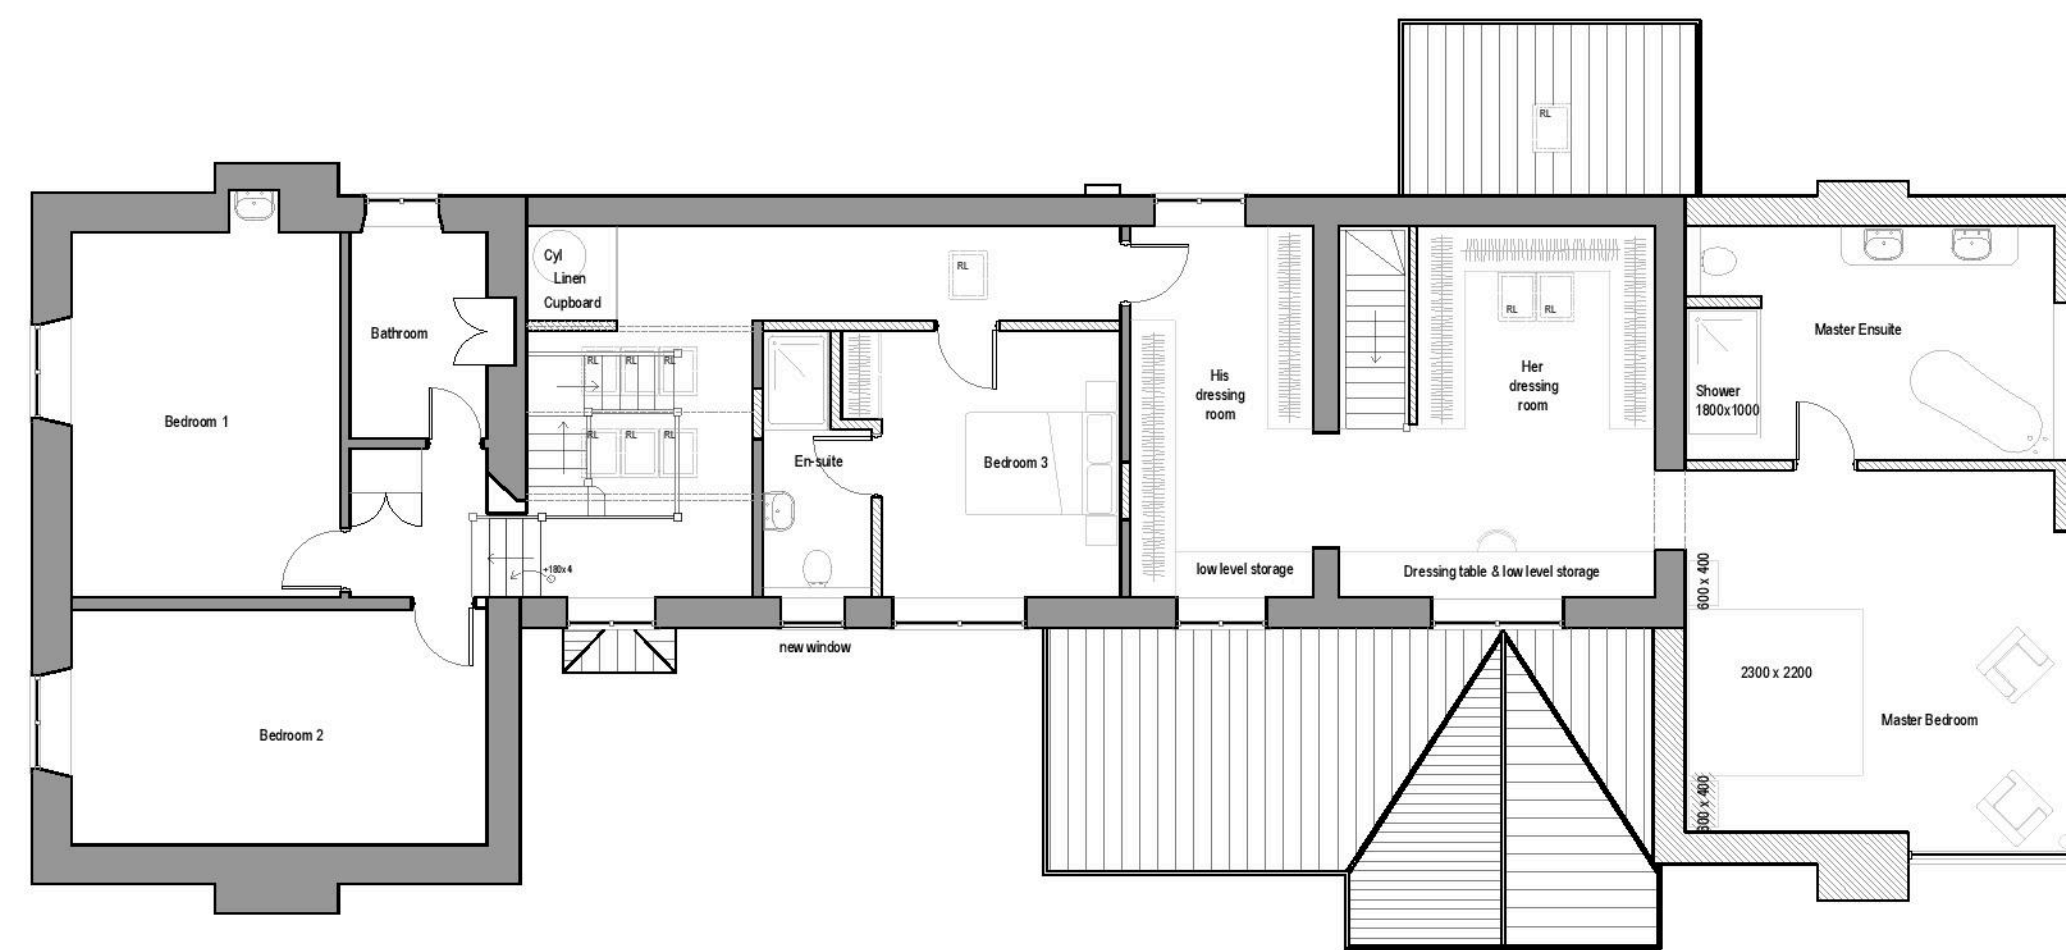

FIRST FLOOR PLAN PROPOSED  
SCALE 1:100

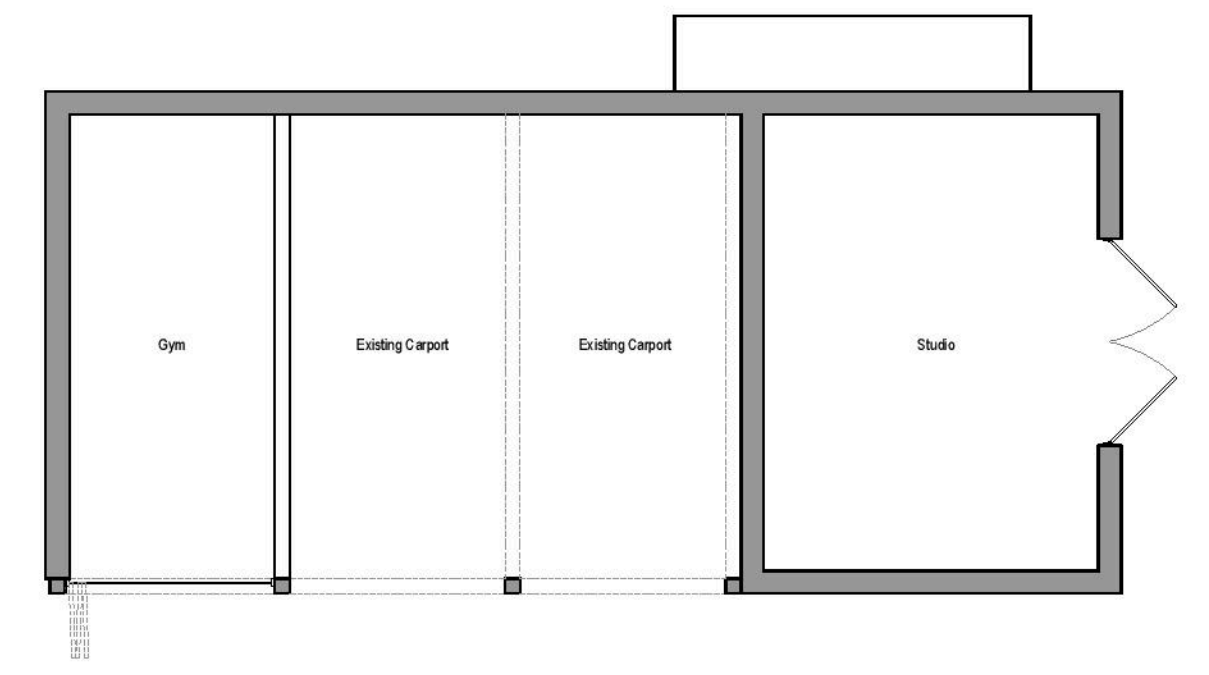

Revisions	
Project	26 PRIORY ROAD MANTON LE15 8ST

Drawing  
**LOCATION PLAN,  
BLOCK PLAN  
PLANS PROPOSED**

**Harris  
McCormack  
Architects**

[harrismccormackarchitects.co.uk](http://harrismccormackarchitects.co.uk)

Archi-laus Peterborough Road Wansford PE8 6JN  
t 01780 433 334 architects@harrismccormack.co.uk

Date	Scale	Drawn
January 2021	1:1250/ 1:100@A1	
Job No.	Drawing No.	Revision
20~858	(08)003	

Do not scale from this drawing. If you are in doubt with any of the information on this drawing, ask for it to be verified. The contractor is to check and verify all dimensions on site before proceeding with the works. All rights reserved. Harris McCormack Architects. This drawing is the copyright of Harris McCormack Architects.