



**Existing
FLOOR PLAN**

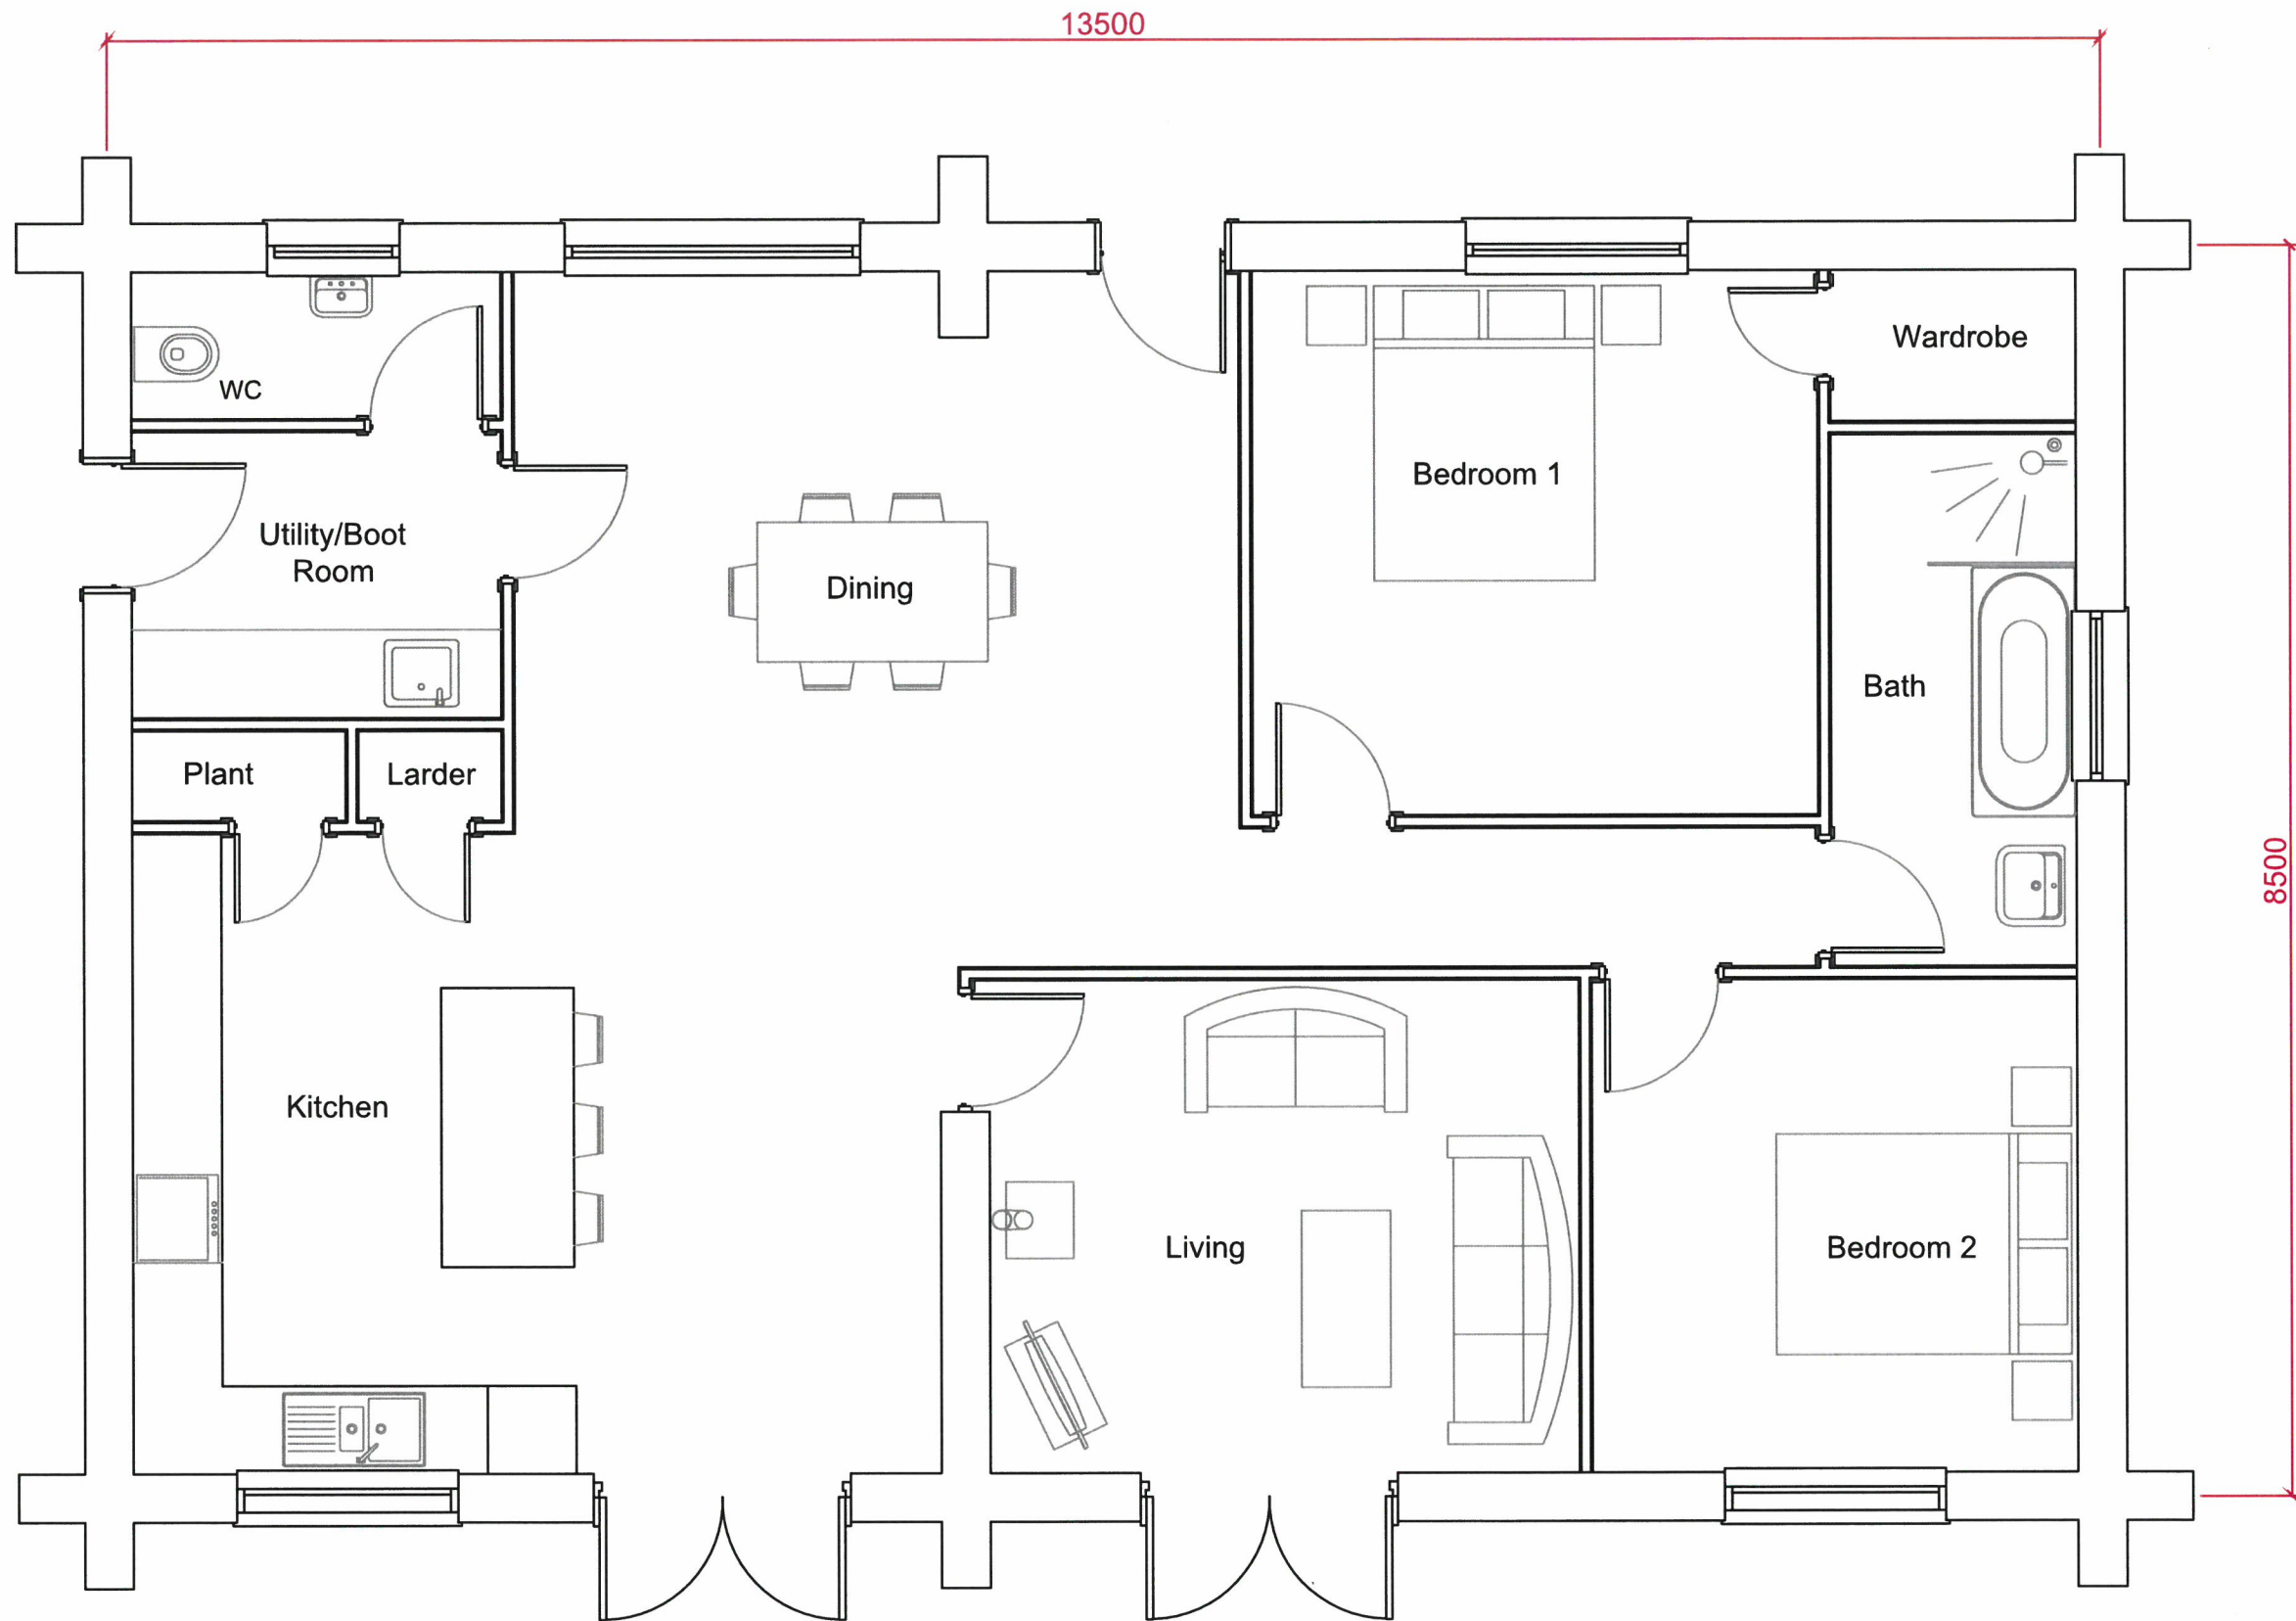

 BRITISH LOG CABINS	TITLE BLC - JA - FLR	SITE ADDRESS Cefn Farm, Deytheur Llanaantfrid, Powys, SY22 6TF	SCALE 1:50 @ A3	NOTES
	REVISION D	DATE 03.09.20	ACCEPTED	
	CLIENT Jane Astley	ISSUED BY DW	COPYRIGHT BLC LIMITED 2020 COMPANY REG #6973672 LOWERWOOD VIEW, BUSHWOOD, CHURCH STRETTON, SY7 8DW	

