



Front elevation (NW) SCALE 1:100 AT A3

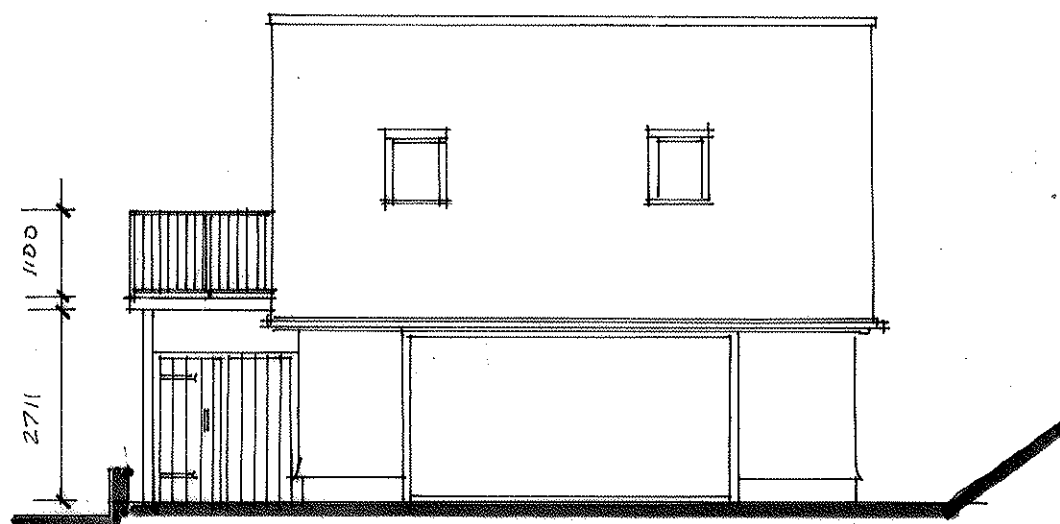

Side elevation (SW)

BLACK PAINTED STEEL BALCONY  
TIMBER GATE AND SCREEN BELOW

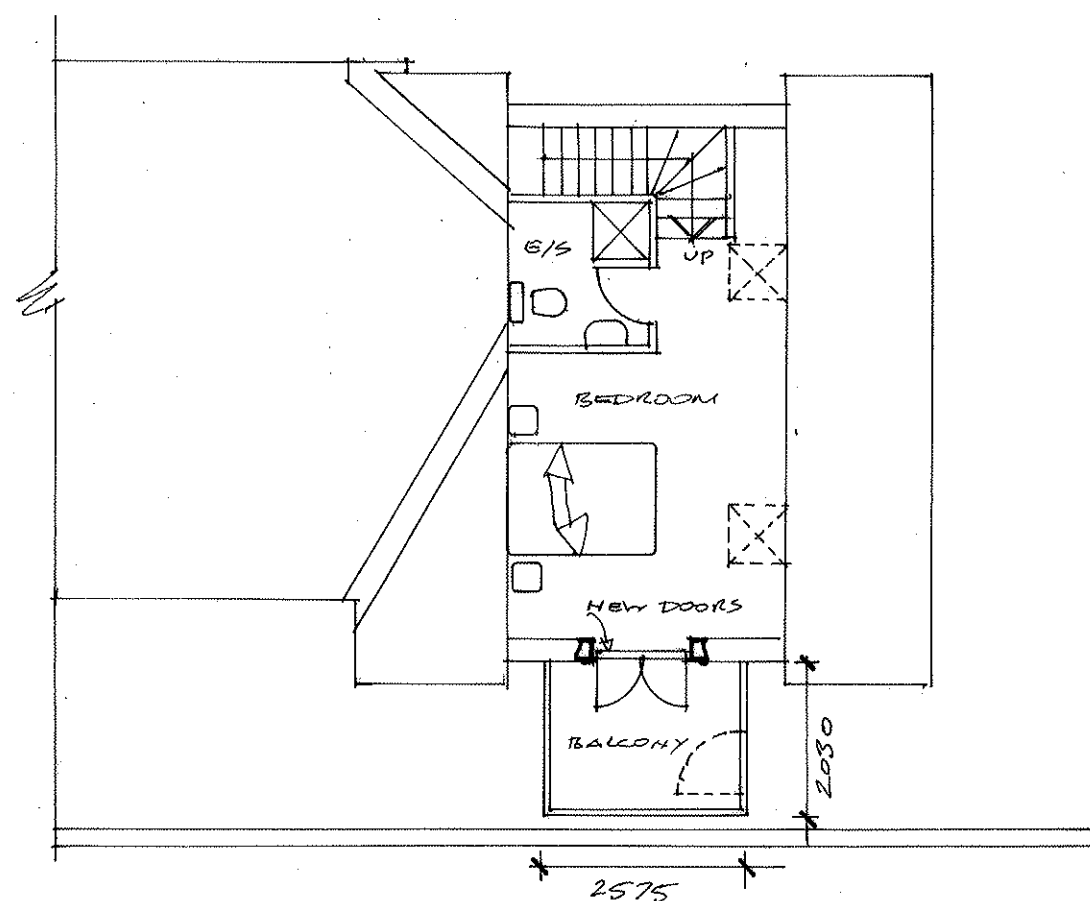

First floor plan SCALE 1:100

Proposed External  
Balcony at  
Ffynnon Gedwyn,  
Trefeglwys



Charles Cowan  
ARCHITECT

Bank House, Great Oak Street, Llanidloes,  
Powys. SY18 6BW Tel 01886 413553

DATE OCT 23 DRAWN CC

DWG No 917/D01 REV