



GENERAL NOTES
 Drawing to be read in conjunction with all information by architects, structural engineers & services consultants. The contractor is not to scale from this drawing. All written dimensions to be checked on site before work commences. Discrepancies, where identified, must be reported to the architect immediately. This drawing is the property of Vesta Architects Ltd and must not be reproduced or disclosed to any unauthorised person either wholly or in part without written consent.

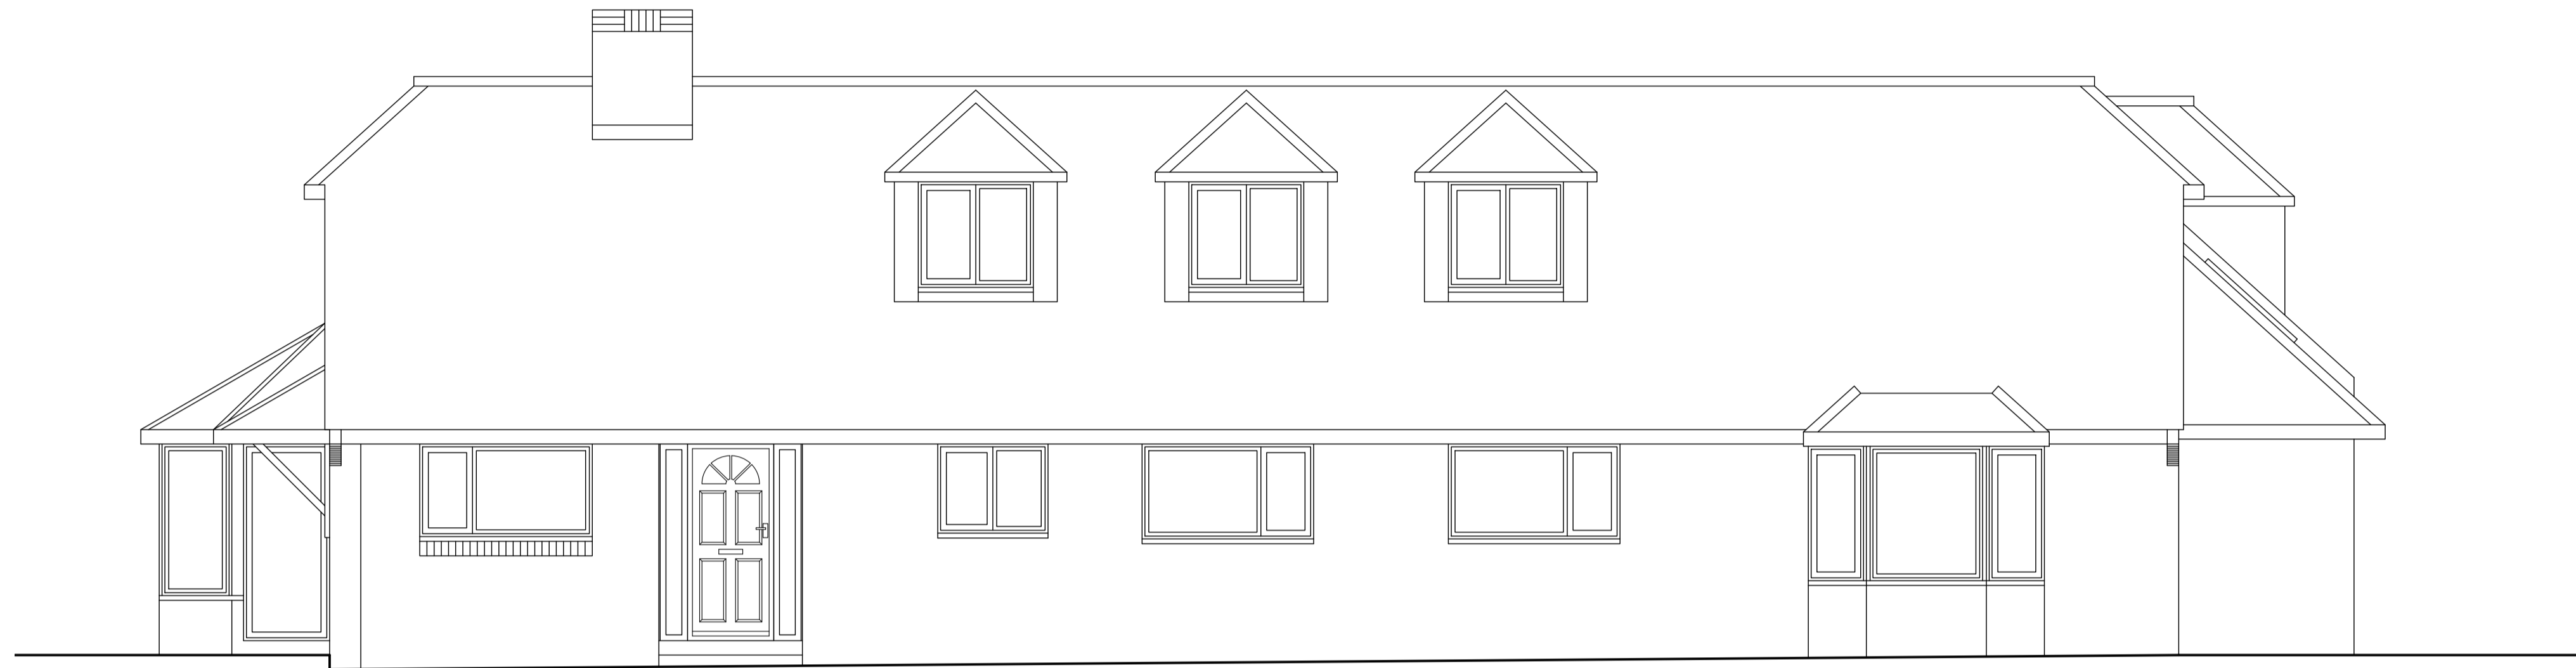

FRONT ELEVATION (east facing)

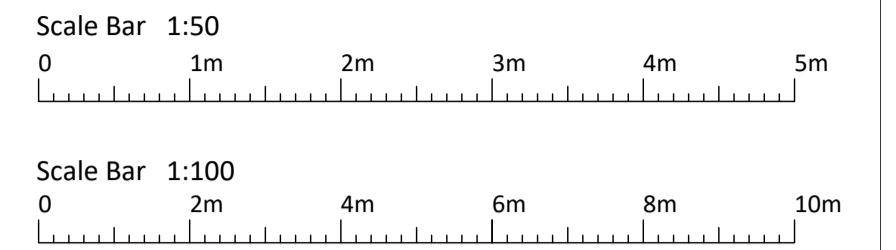

SIDE ELEVATION (north facing)

Rev.	Description	Date	Drwn	Chkd
-	First Issue	10.03.23	LF	MB



VESTA ARCHITECTS

The Oast House, Stapleley Manor Farm, Odilham, Hampshire, RG29 1JE
 +44 (0)1256 862850 | info@vesta-architects.co.uk
 www.vesta-architects.co.uk

PLANNING

Client
MR + MRS CABROL

Project
**OLD CHURCH COTTAGE, CHURCH LANE
 MAPLEDURWELL, RG25 2LH**

Drawing
EXISTING ELEVATIONS

Date	Scale	Drawn
MAR 23	1:50 @ A1	LF

Drawing No.	Rev.
23-4927-P-03	-