



FRONT ELEVATION

Scale 1:100

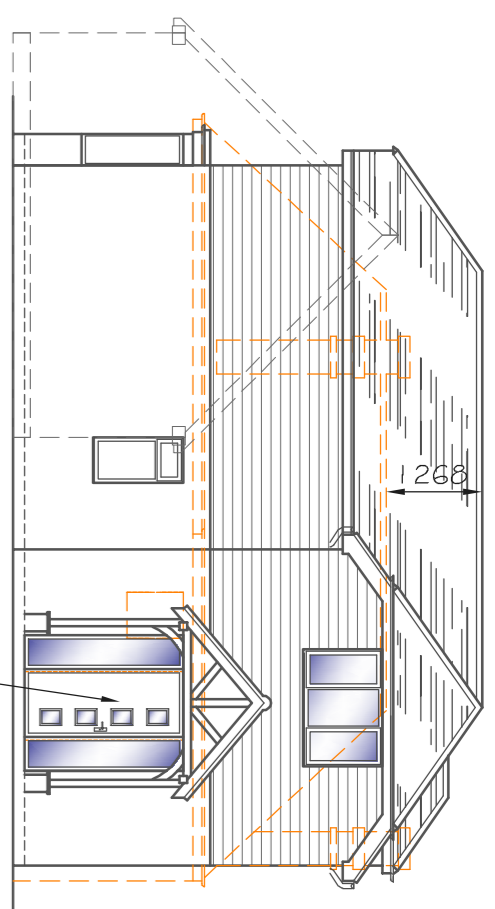


SIDE ELEVATION

Scale 1:100

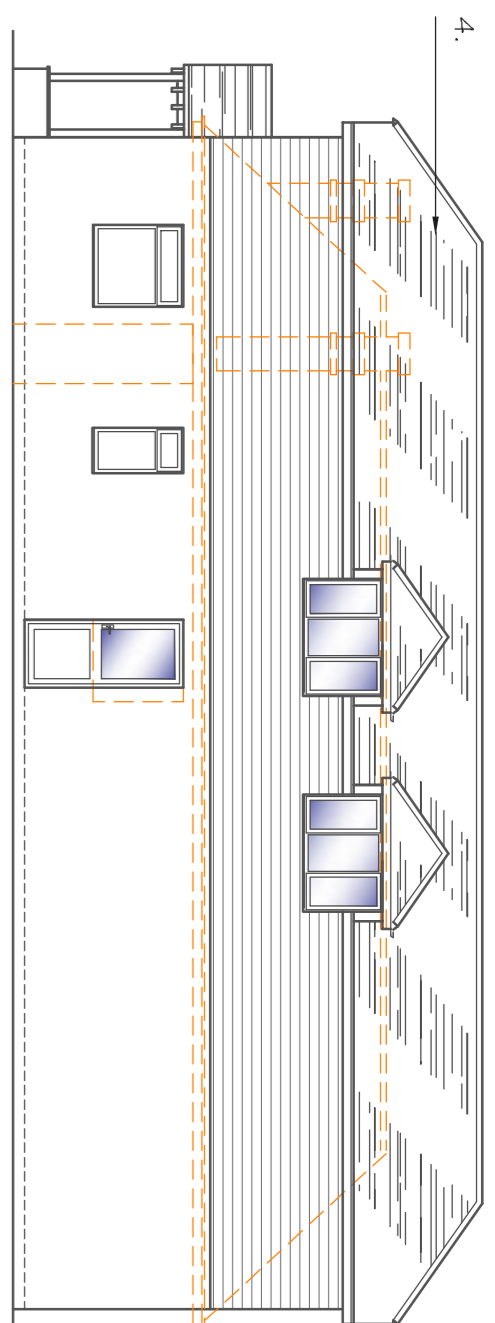


REAR ELEVATION

Scale 1:100

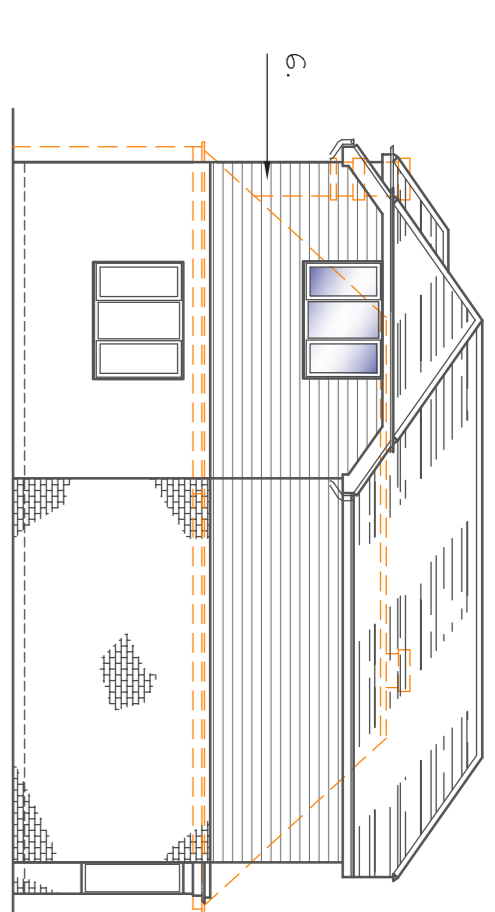

SIDE ELEVATION


Scale 1:100

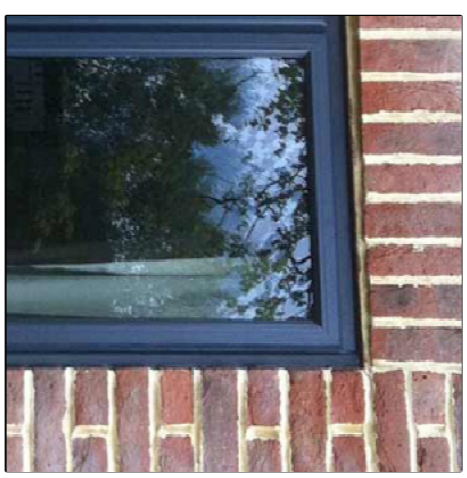


1. Artistic Brick Windows




2. K-Rend

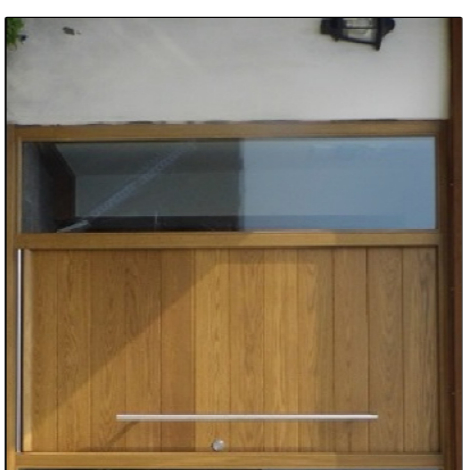

3. Oak Front Door

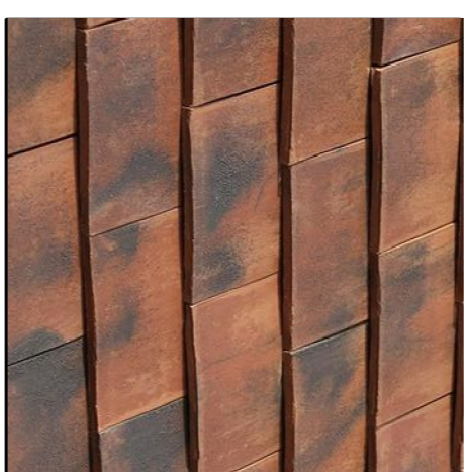


4. Clay Tiles

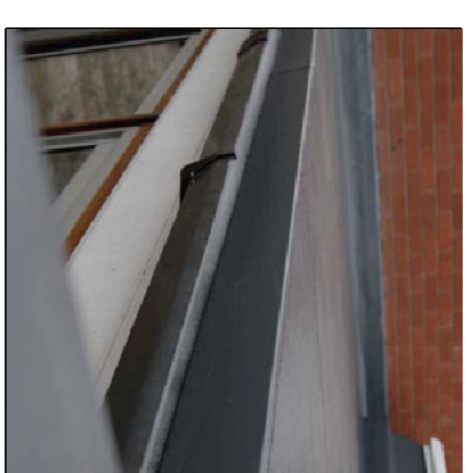

5. Single Ply Membrane




6. Cedar Cladding

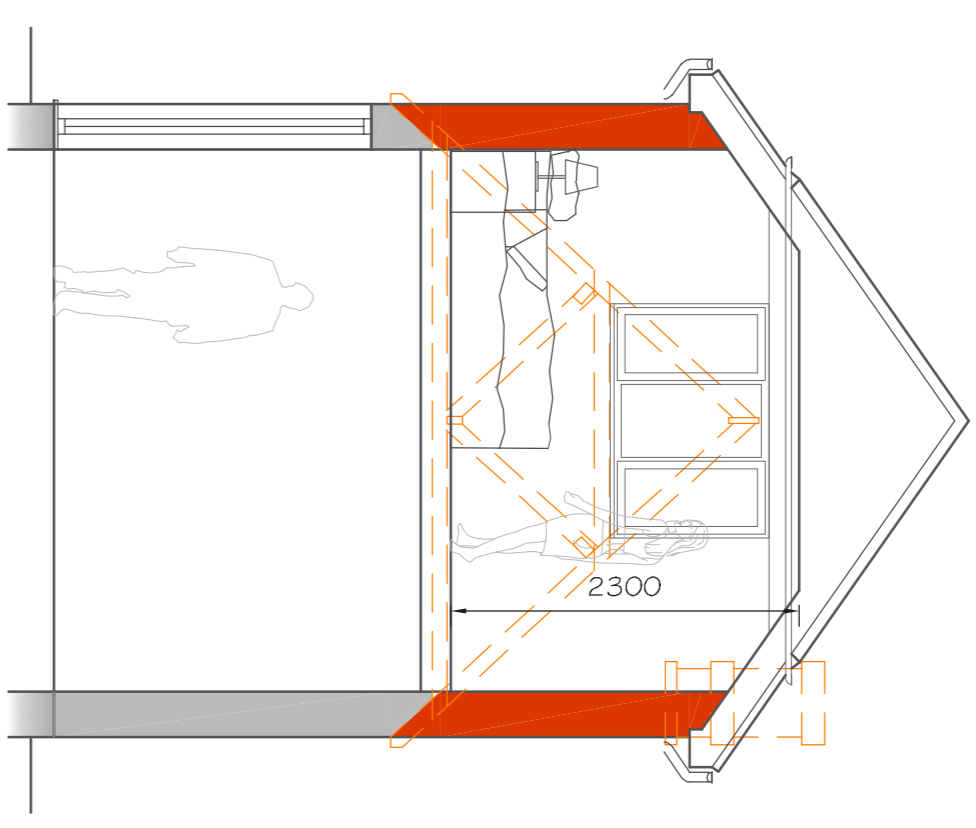



SECTION B-B

Scale 1:50

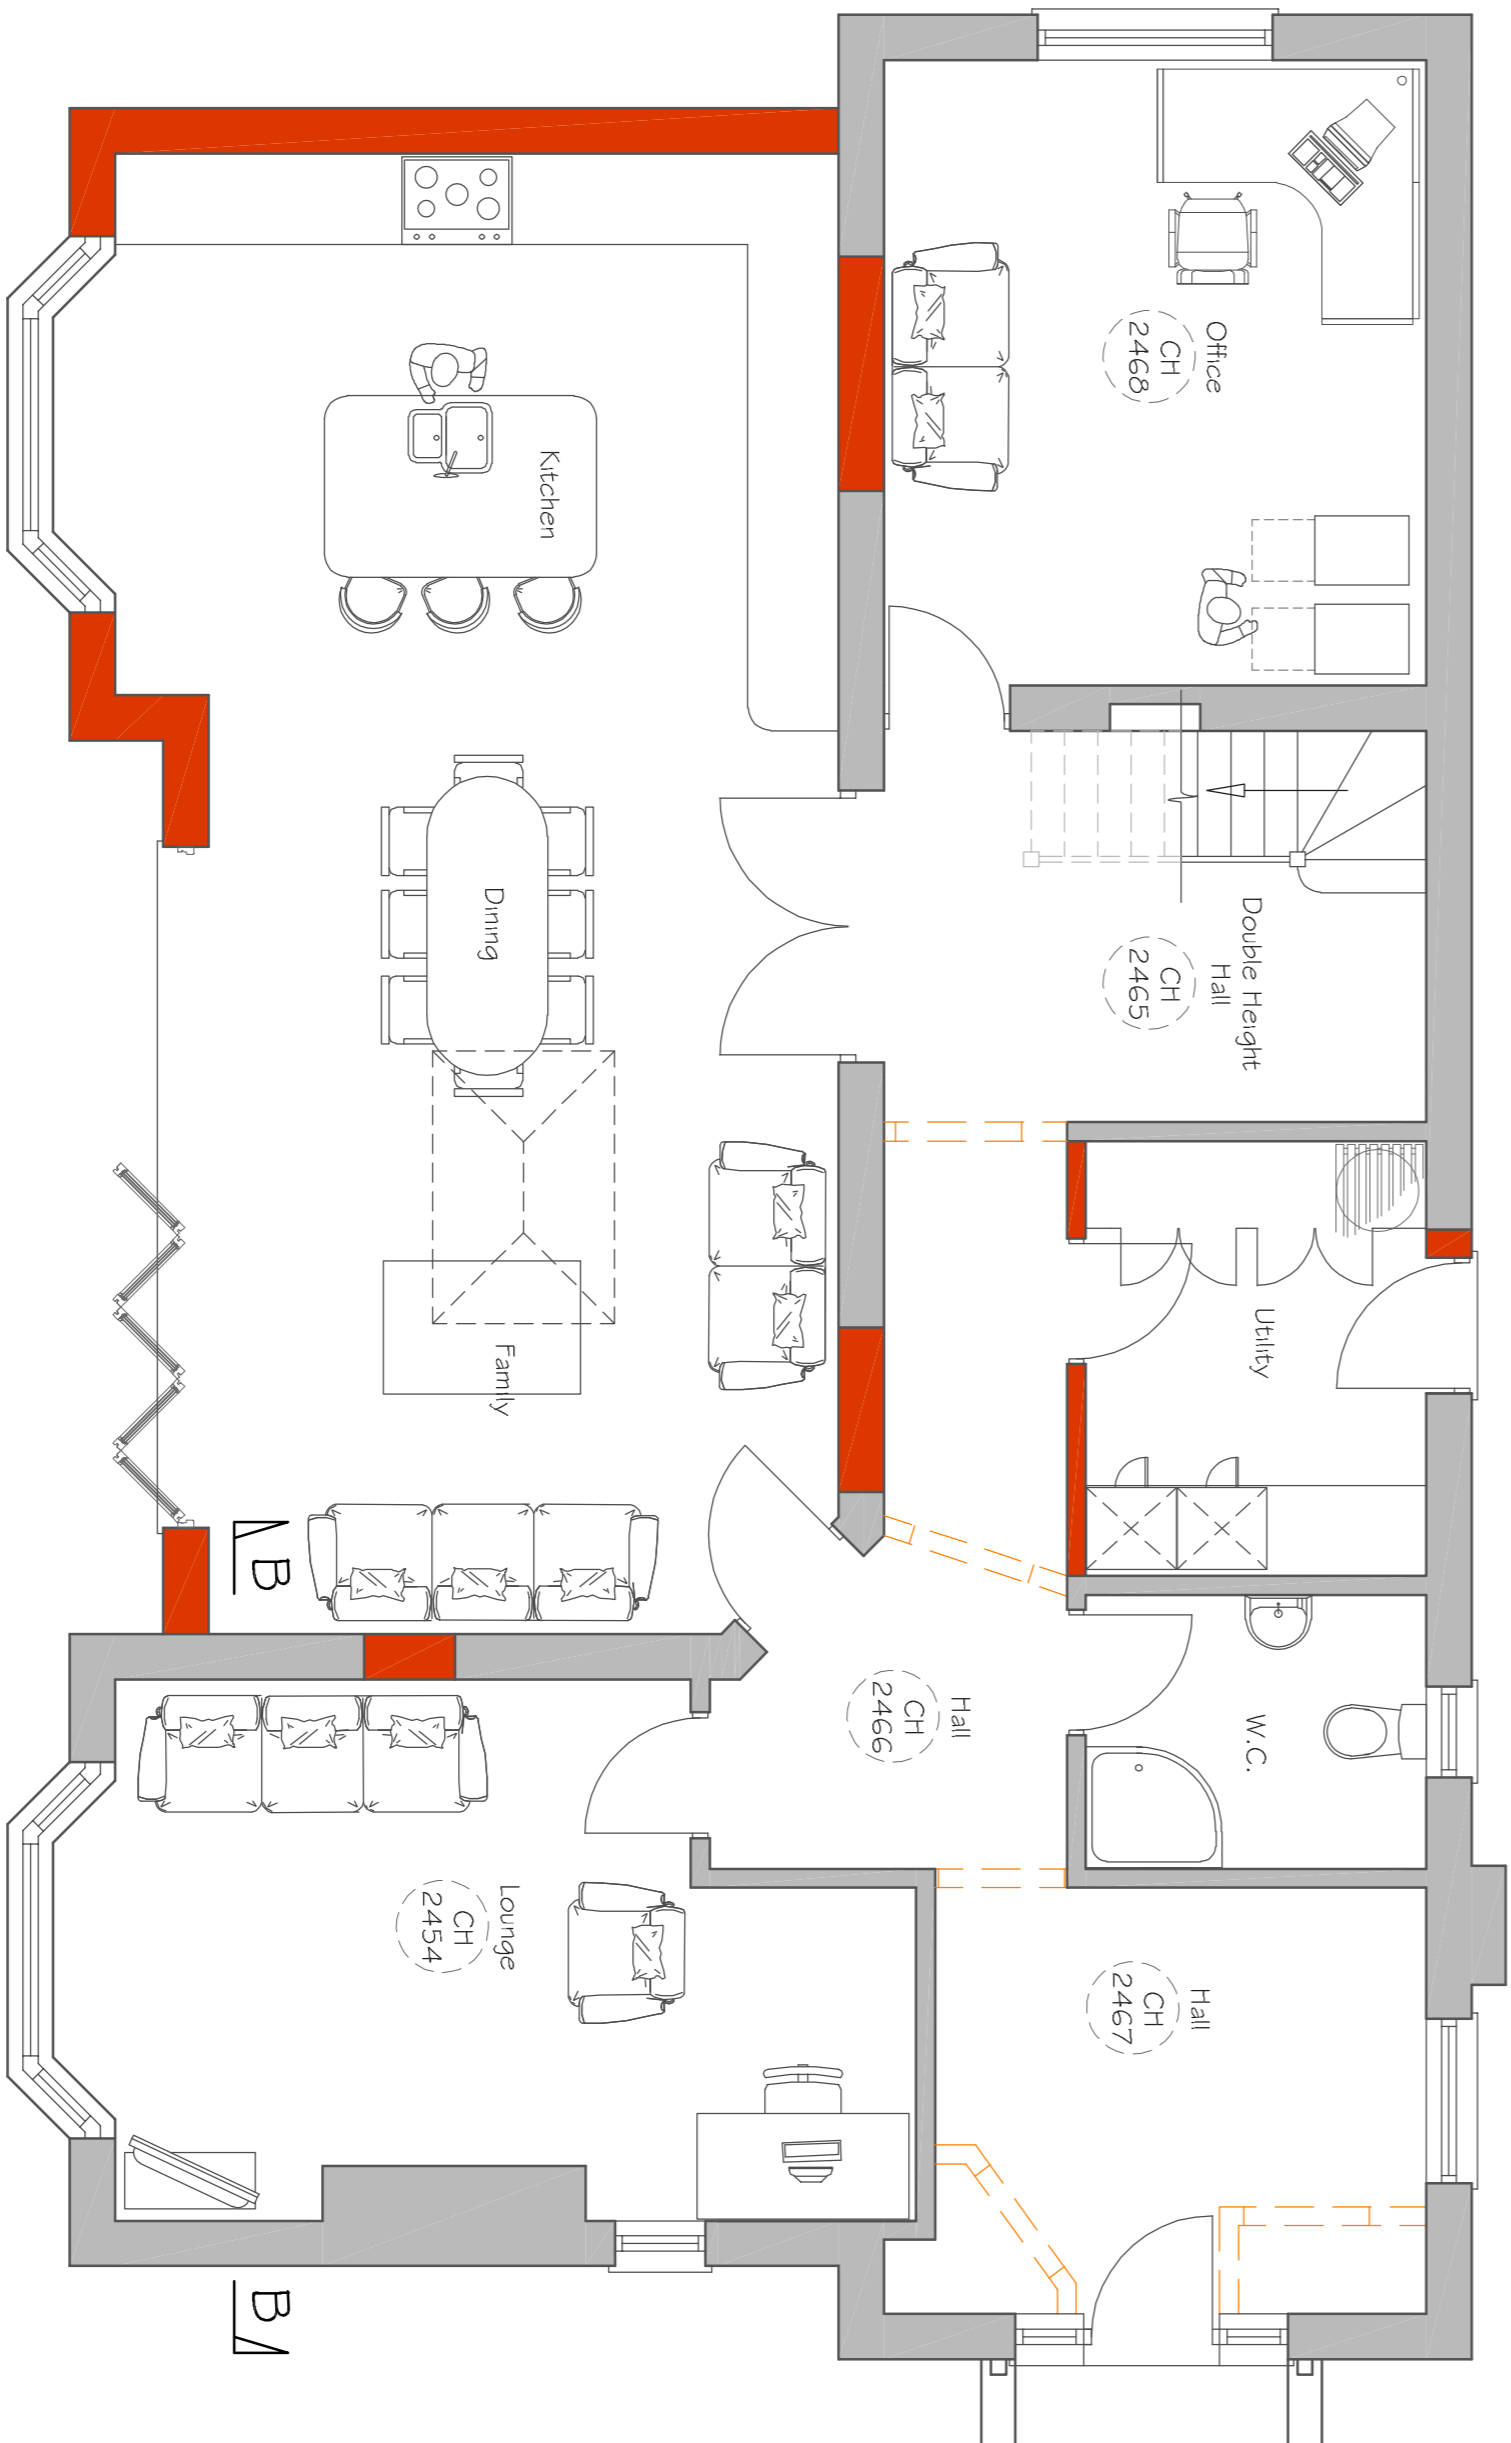


GROUND FLOOR PLAN

Scale 1:50

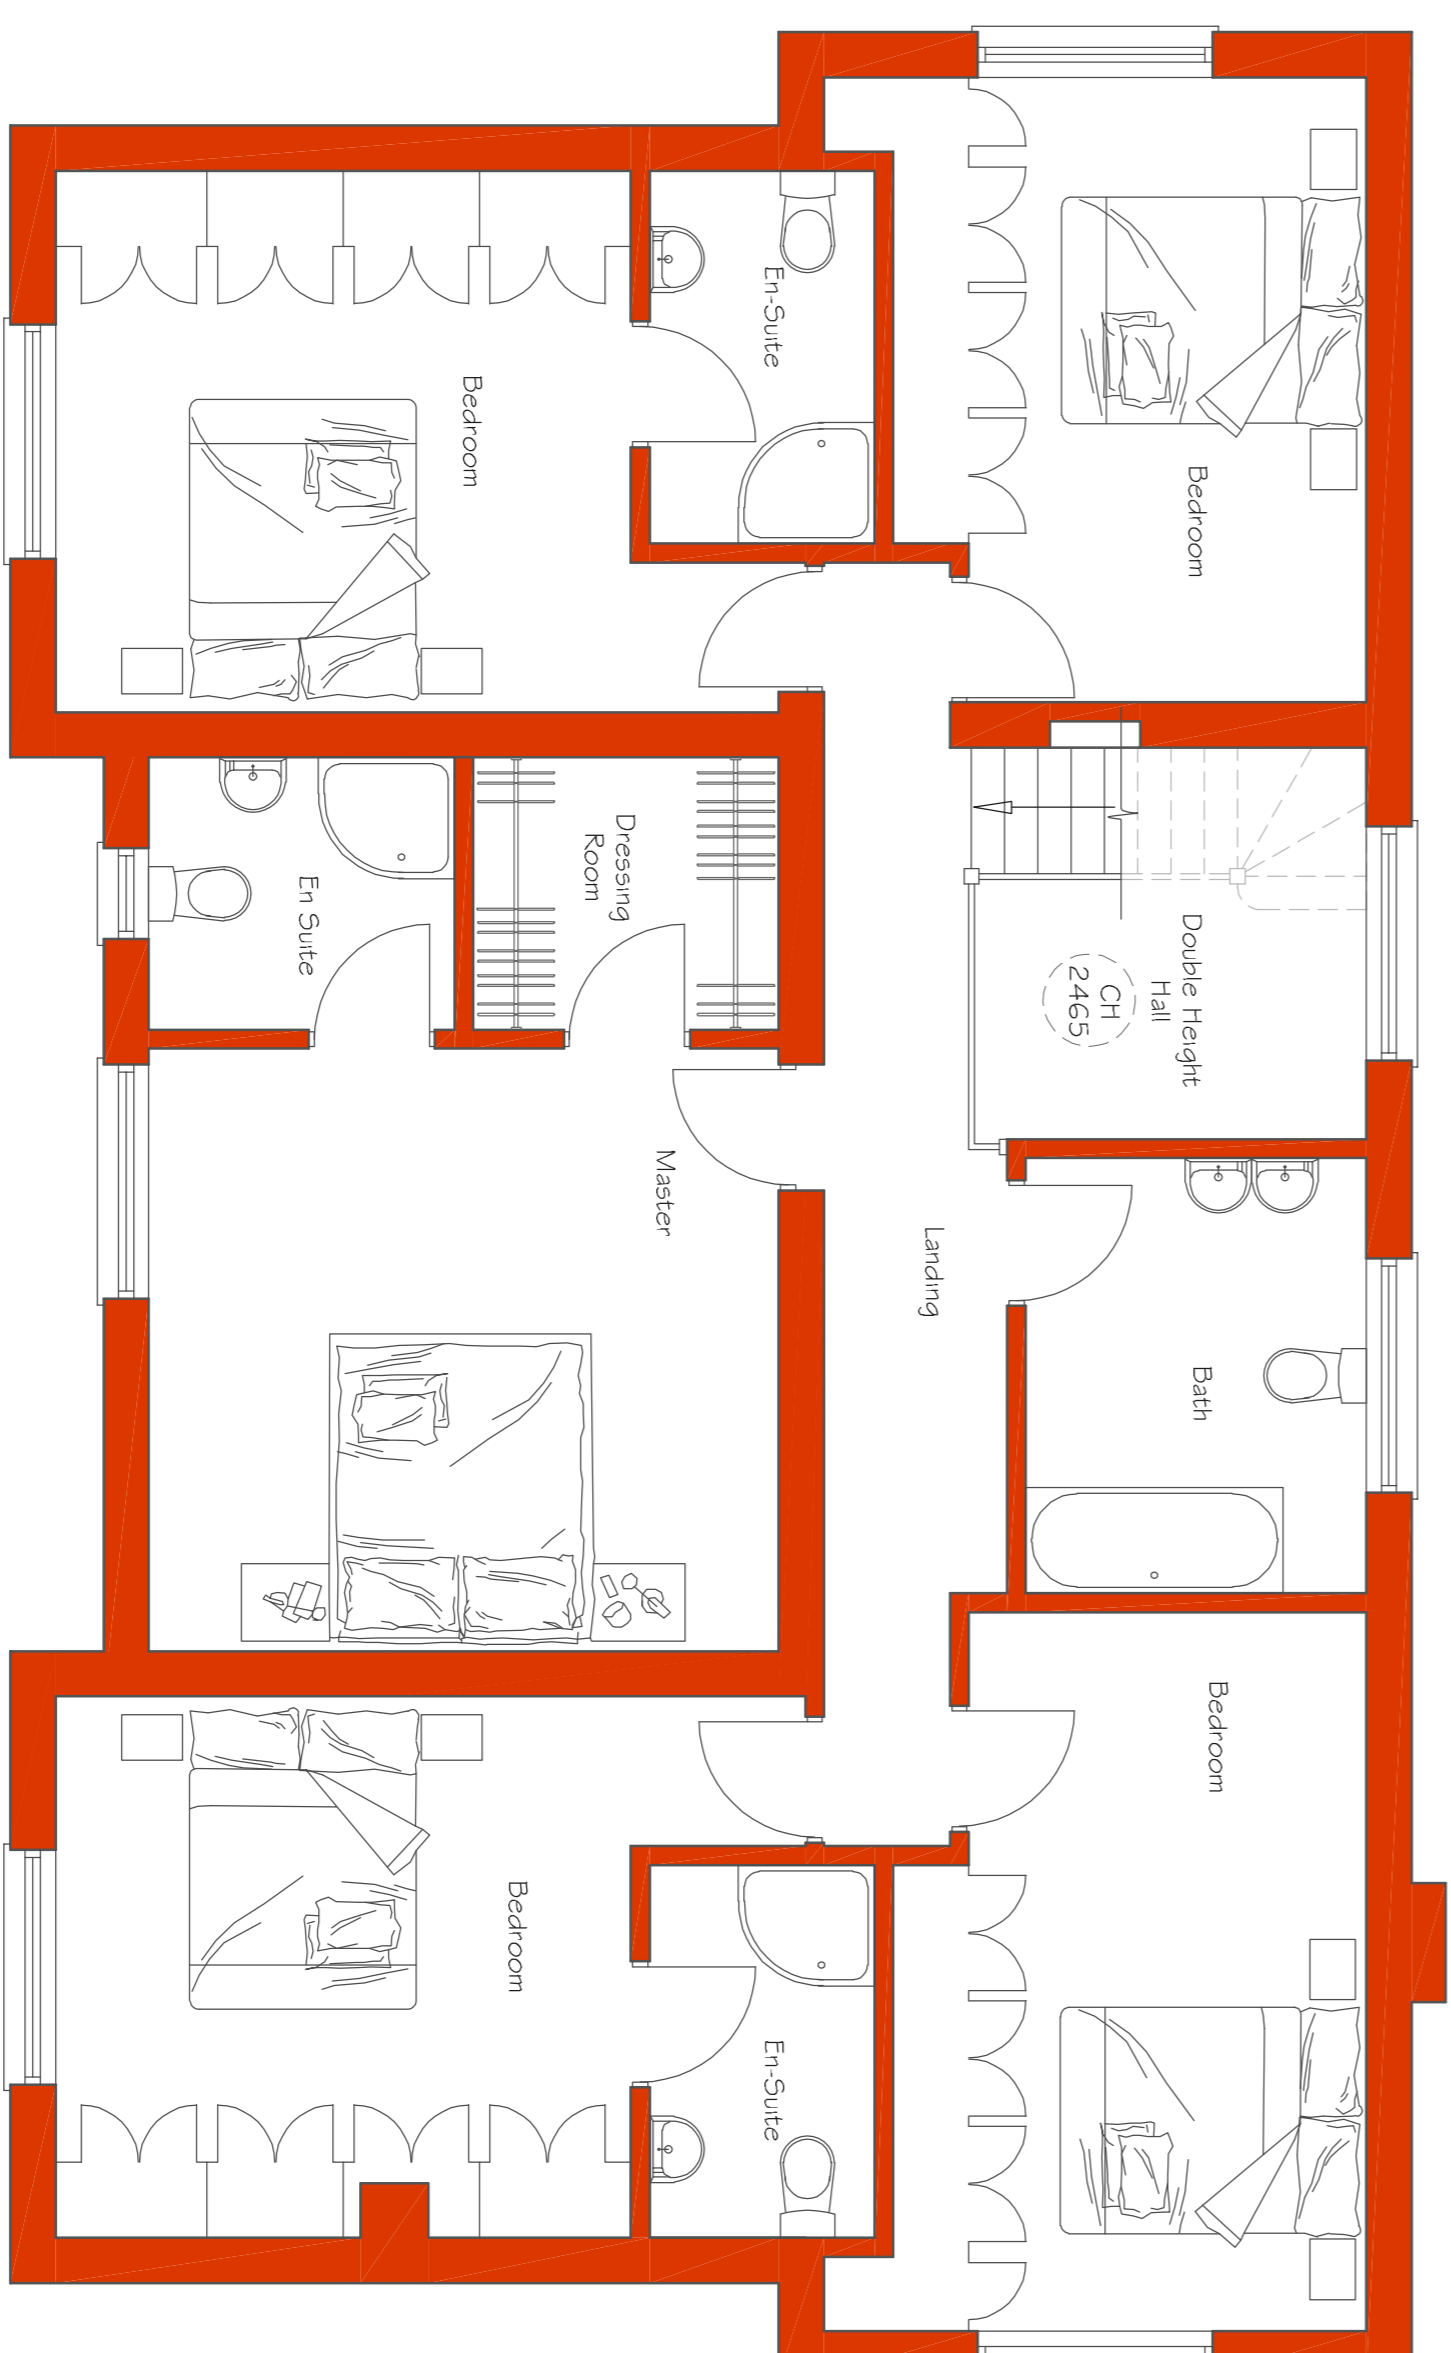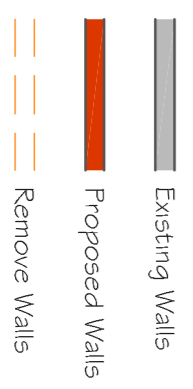

FIRST FLOOR PLAN

Scale 1:50

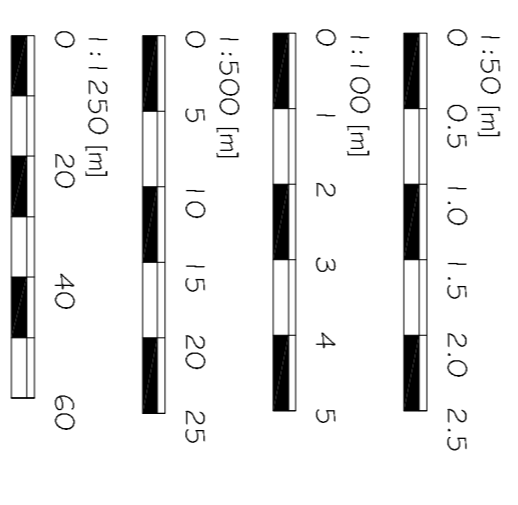

AD DRAUGHTING
ARCHITECTURAL SERVICES

59 Barrow Close
Mablethorpe
Skegby
Skegby

Client: MR LLOYD SMITH

Job Title: EXTENSION AT:
44 MANOR ROAD,
SHERBOURNE ST JOHN,
BASINGSTOKE,
HAMPSHIRE,
RG24 9JN.

Drawing Title: PROPOSED ELEVATIONS AND PLANS

Scale: A5 SHOWN
Date: 17/08/2023
Drawn: AD

Drawing No.: 1350-02
Rev: C