

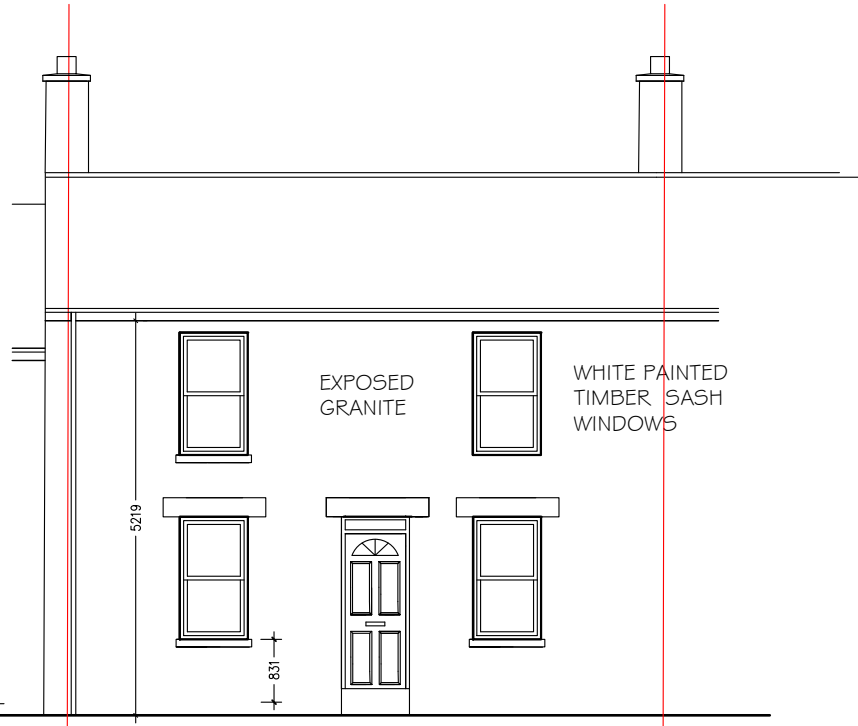



EXISTING SECTIONAL NORTH ELEVATION

 



EXISTING EAST ELEVATION

 

EXISTING SECTIONAL WEST ELEVATION

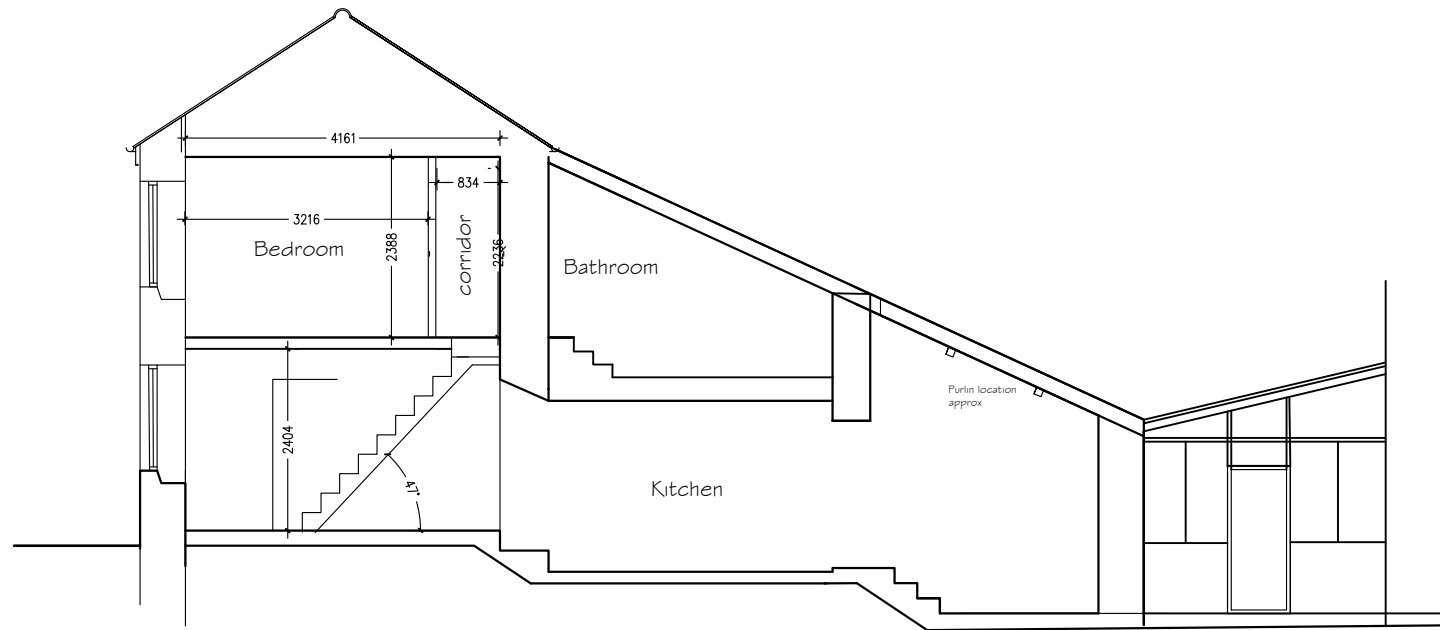

EXISTING SECTION AA

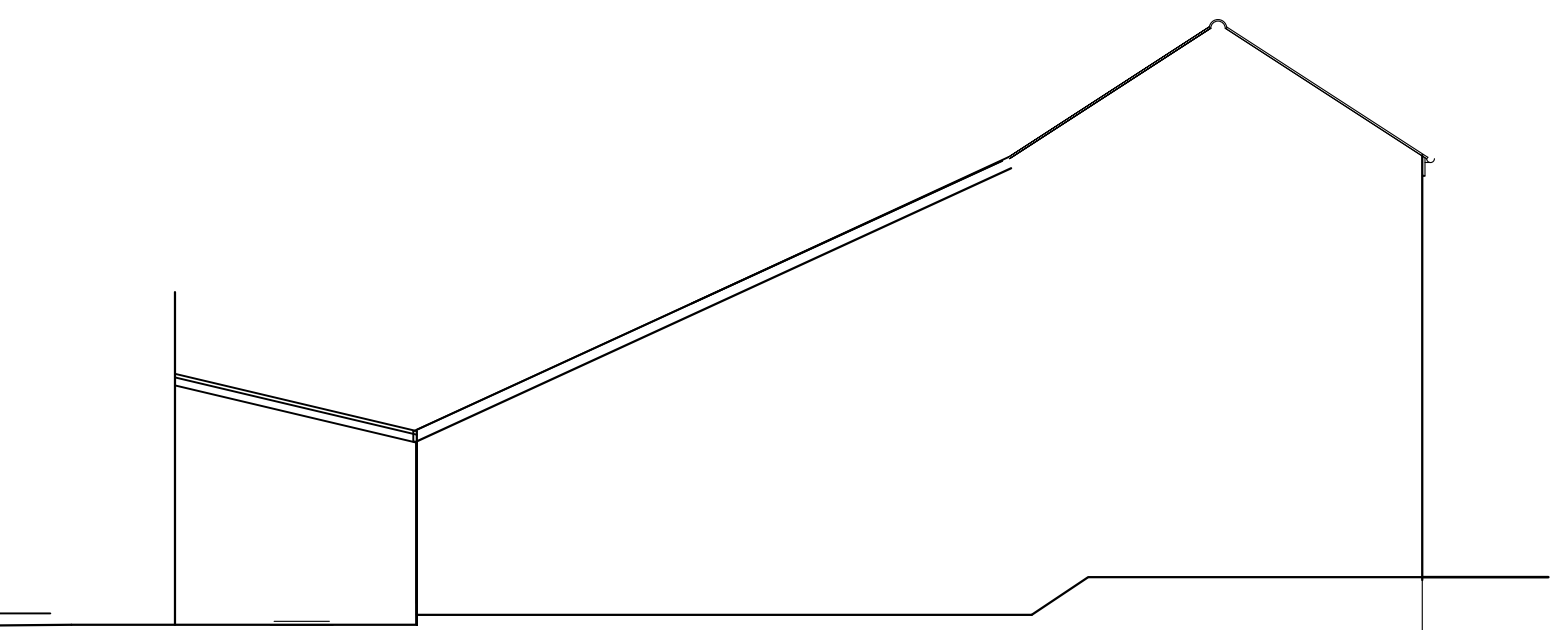 

EXISTING SECTIONAL SOUTH ELEVATION



|   |               |  |           |            |       |
|---|---------------|--|-----------|------------|-------|
| PZPLANS<br>SWALLOWS BARN<br>TREZELAH GULVAL CORNWALL<br>TR20 8XD<br>01736366190<br>07718231109<br>PZPLANS@GMAIL.COM | CLIENTS       | MR AND MRS O'CONNOR  | DATE      | DRAWING NO | SCALE |
|   | PROJECT       | PROPOSED ALTERATIONS INTERNALLY AND SOME WINDOW REPLACEMENTS | 02-10 -23 | 14-23-01   | 1:100 |
|   | DRAWING TITLE | EXISTING ELEVATIONS  |           |            | A3    |