



Existing Side Elevation
Scale: 1:100 @ A1 Print

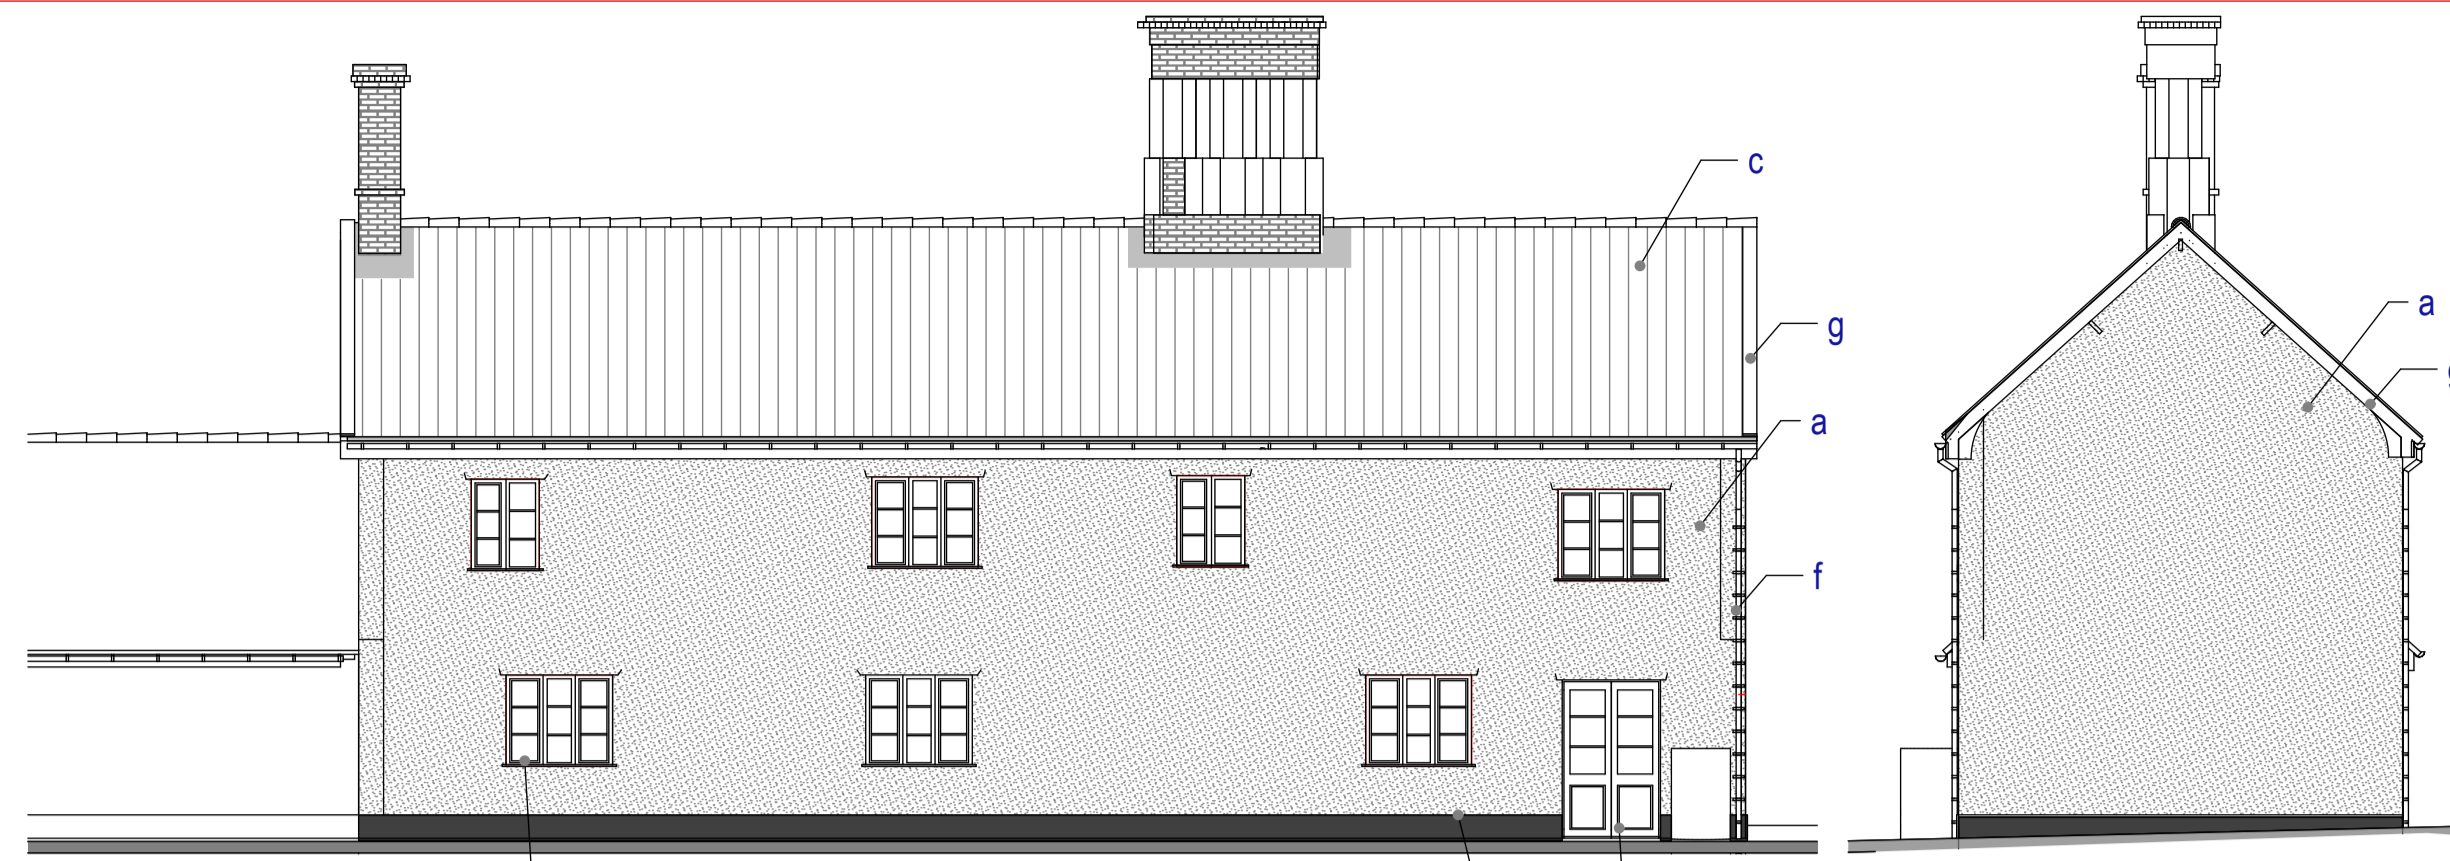


Existing Rear Elevation
Scale: 1:100 @ A1 Print

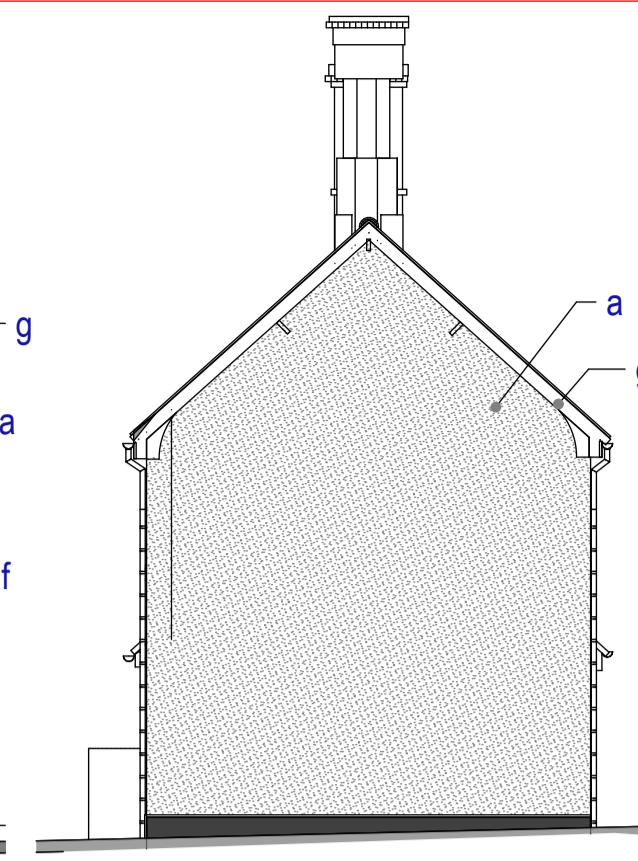


Existing Side Elevation
Scale: 1:100 @ A1 Print


Schedule of EXISTING FINISHES: WYNDHAM HOUSE THE STREET MARKET WESTON IP22 2NZ:
 a: Wall Finishes: Concrete Render over - Painted Cornish Cream or Magnolia (smooth faced)
 b: Brick plinth in soft antique red (Roughly 340mm high) or similar painted black
 c: Roof Finishes : Clay Terracotta red peg tiles : Suggest : "Hawkins" clay pattern by Sandtoft now wienerberger
 d: Softwood timber window casements to sizes and style as shown : Finished :Sage /Heather Green painted
 e: Softwood Timber external door casement to sizes and style as shown : Finished :Sage /Heather Green painted
 f: Black "Round" Profile upvc guttering and downpipes by osma or similar manufacture
 g: Softwood timber fascias and barge boarding : Painted Black
Please Note:
 Material selections above are carried out from observations and photographs only, exact colours and brick types and tiles should be carried out via trial samples in advance of the building work stage and before ordering to establish exact colour and type - no responsibility is taken by MNL designs Ltd

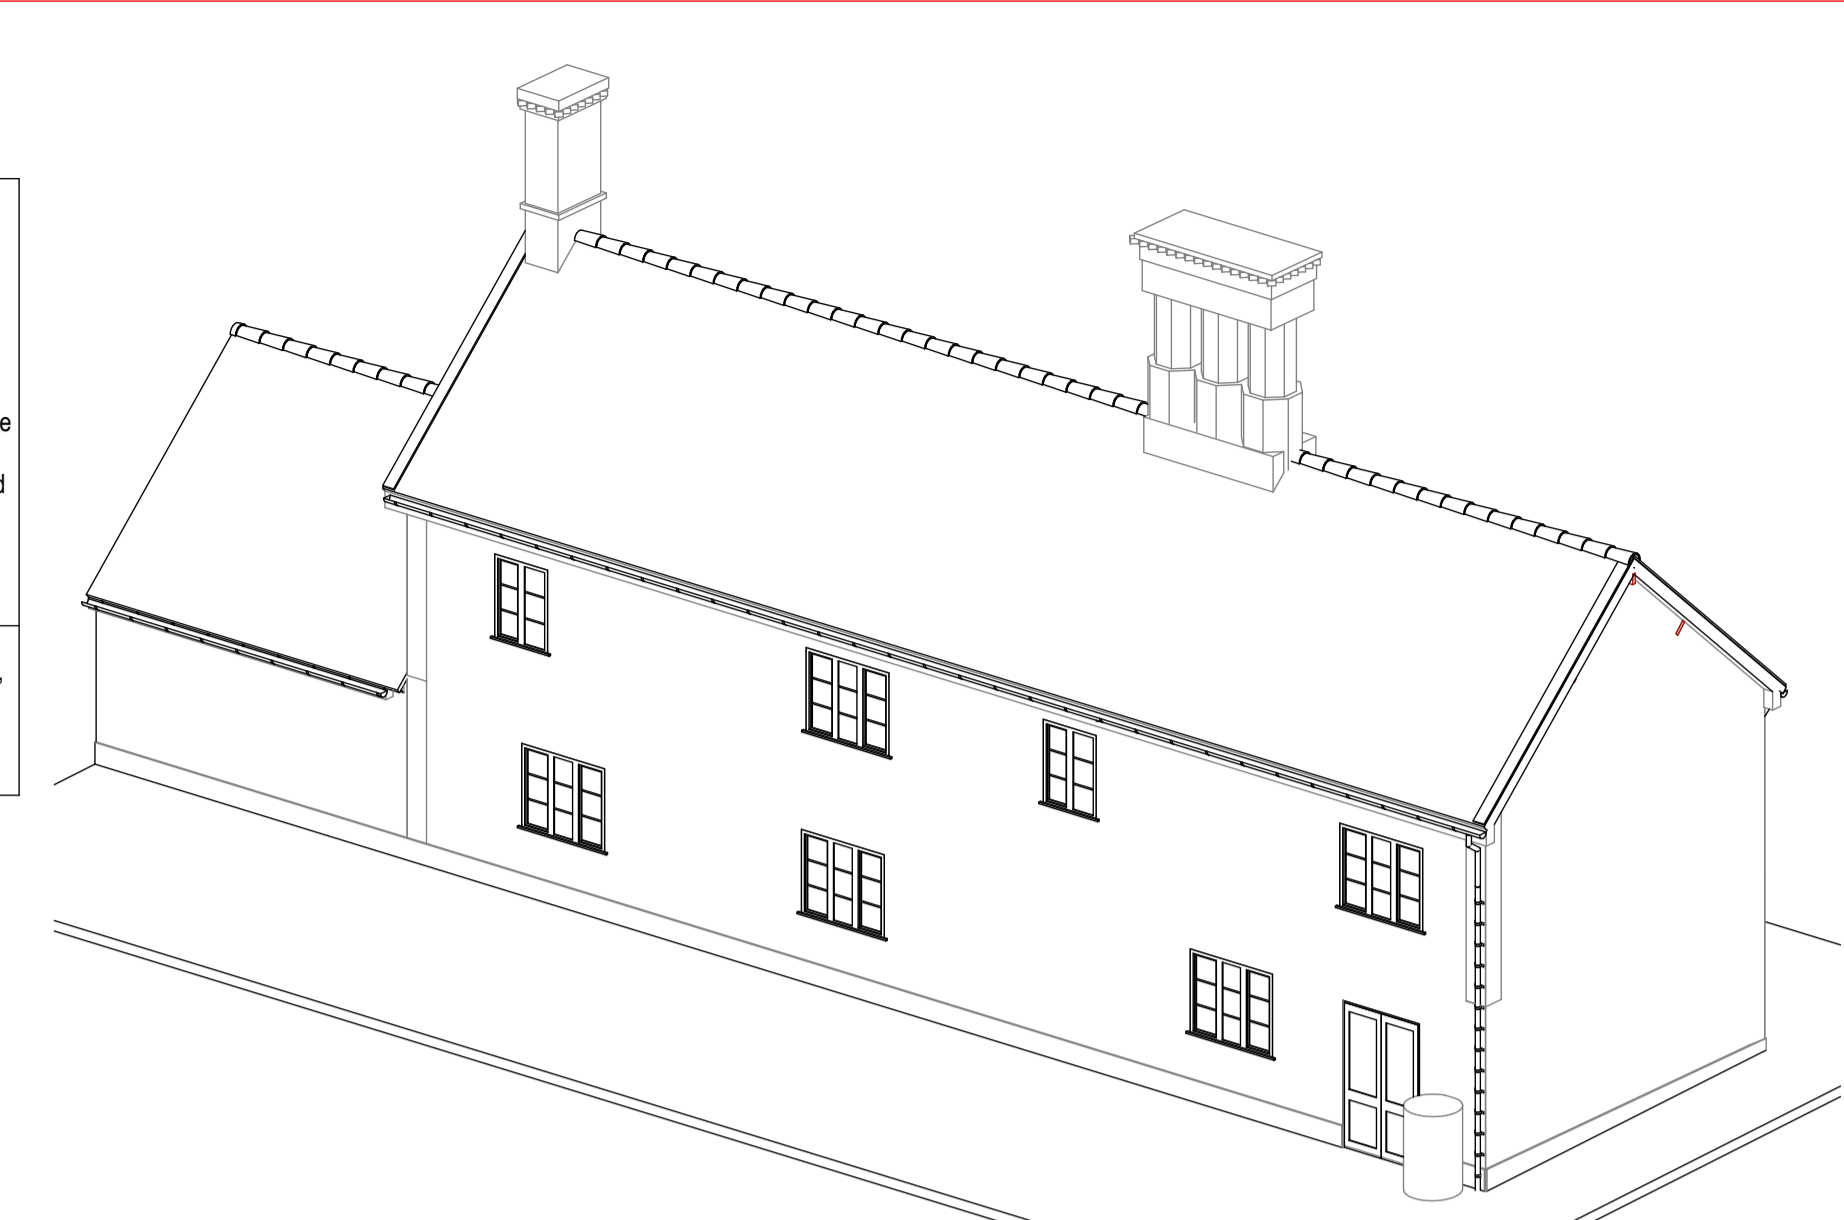


3D Rear View -Existing
Scale: 1:100

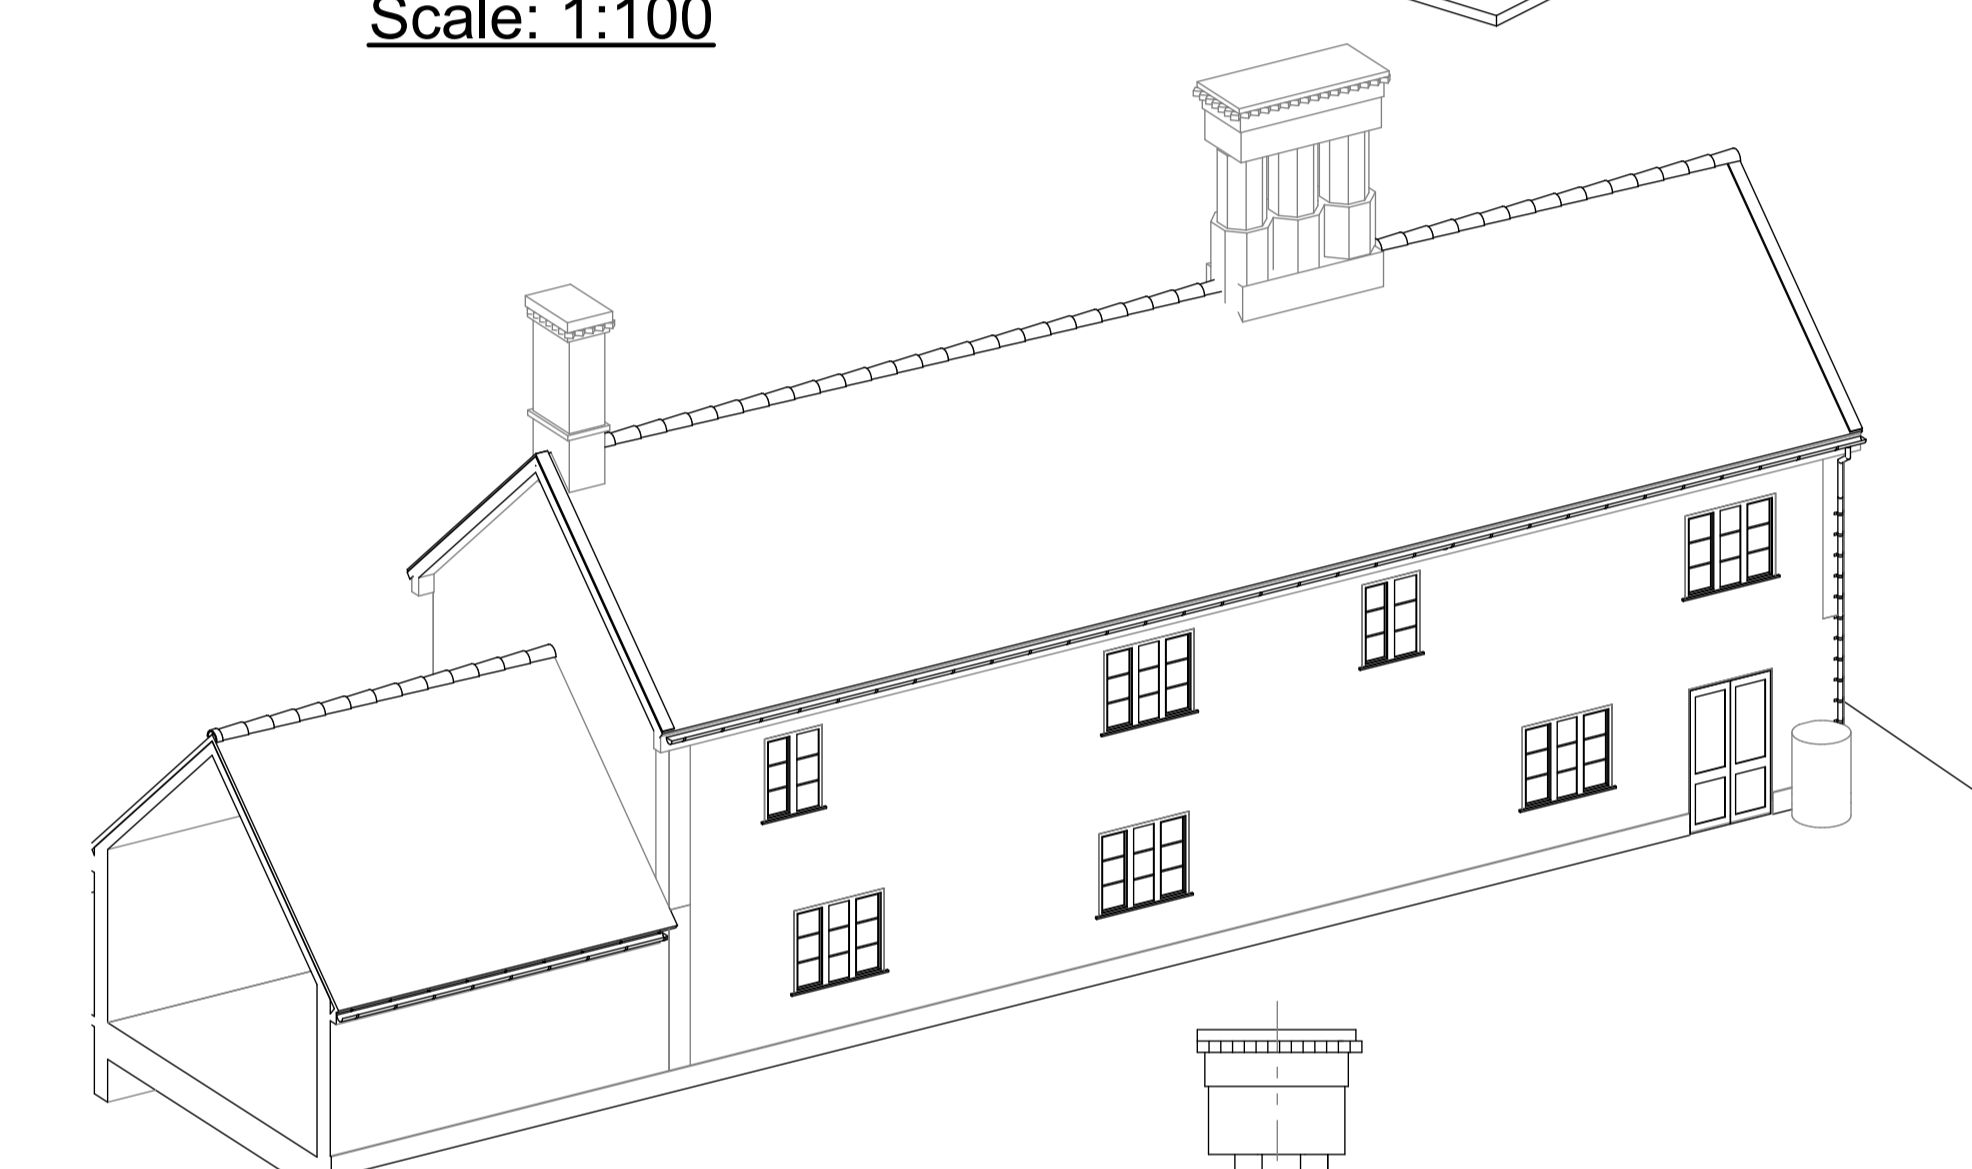


3D Rear View -Existing
Scale: 1:100

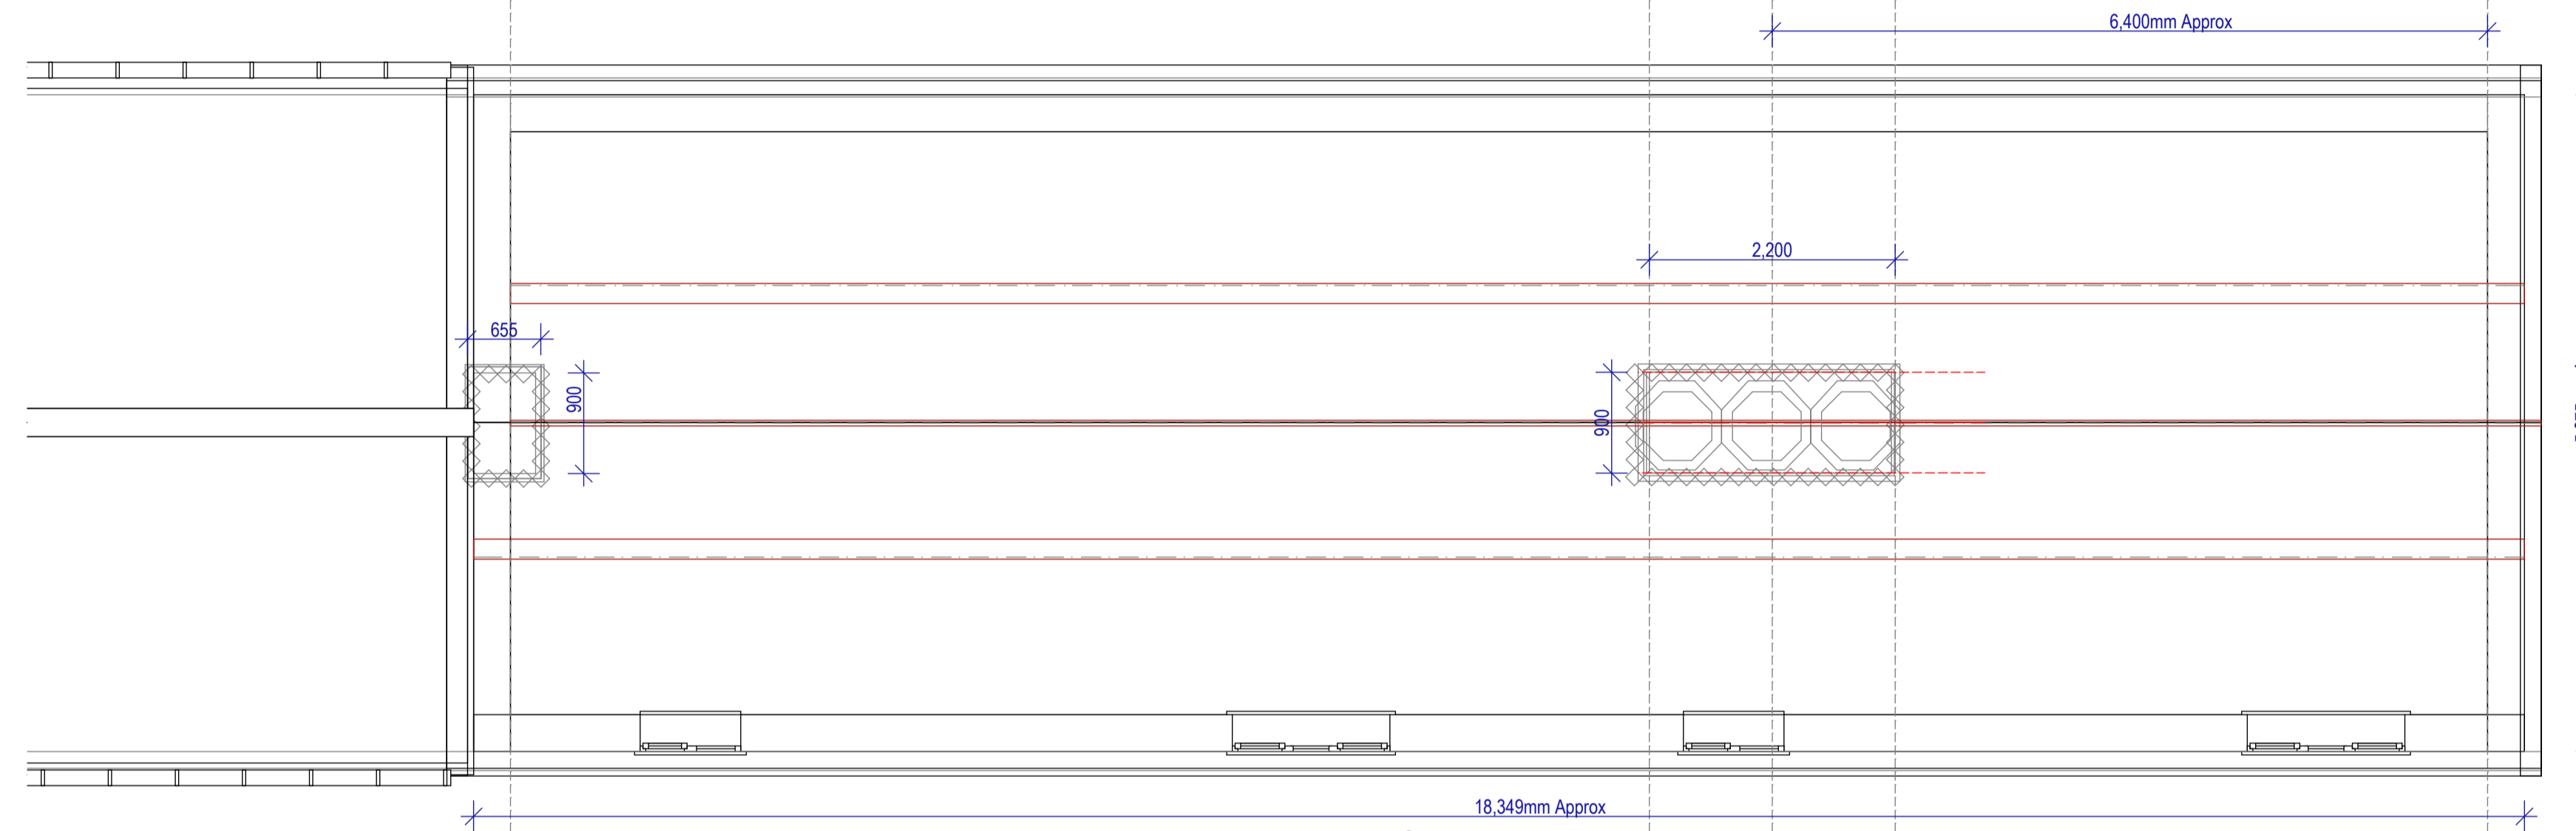


Existing Roof Plan
Scale: 1:50 @ A1 Print

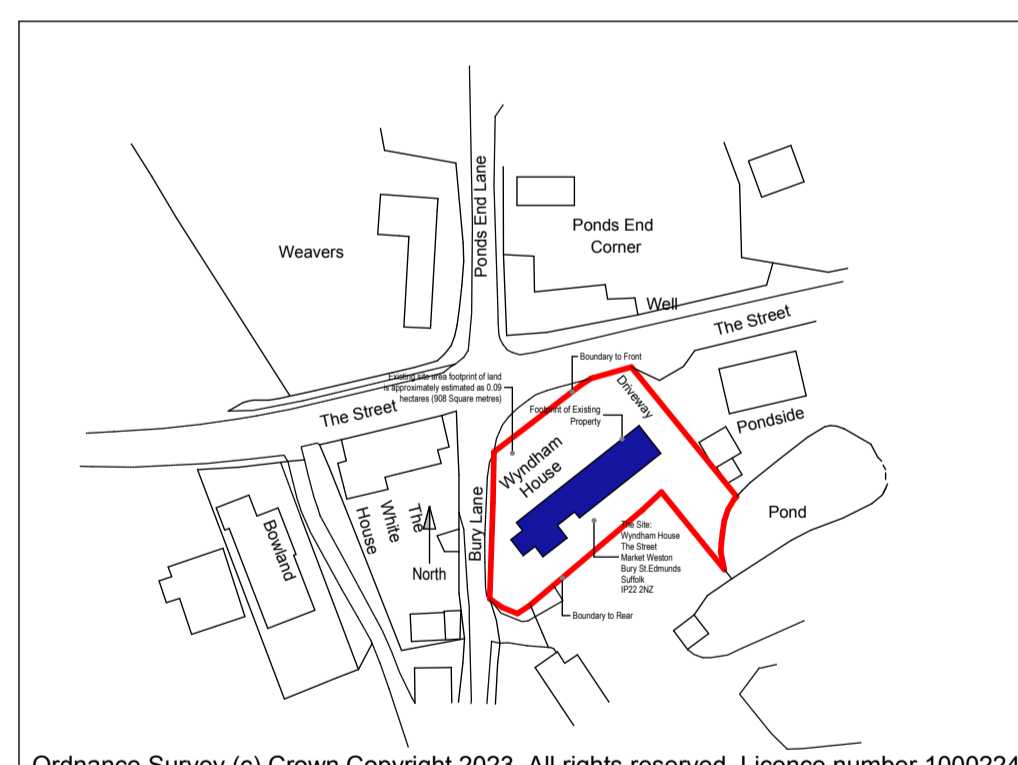

Existing Site Location Plan
Scale: 1:1250 @A1 Print

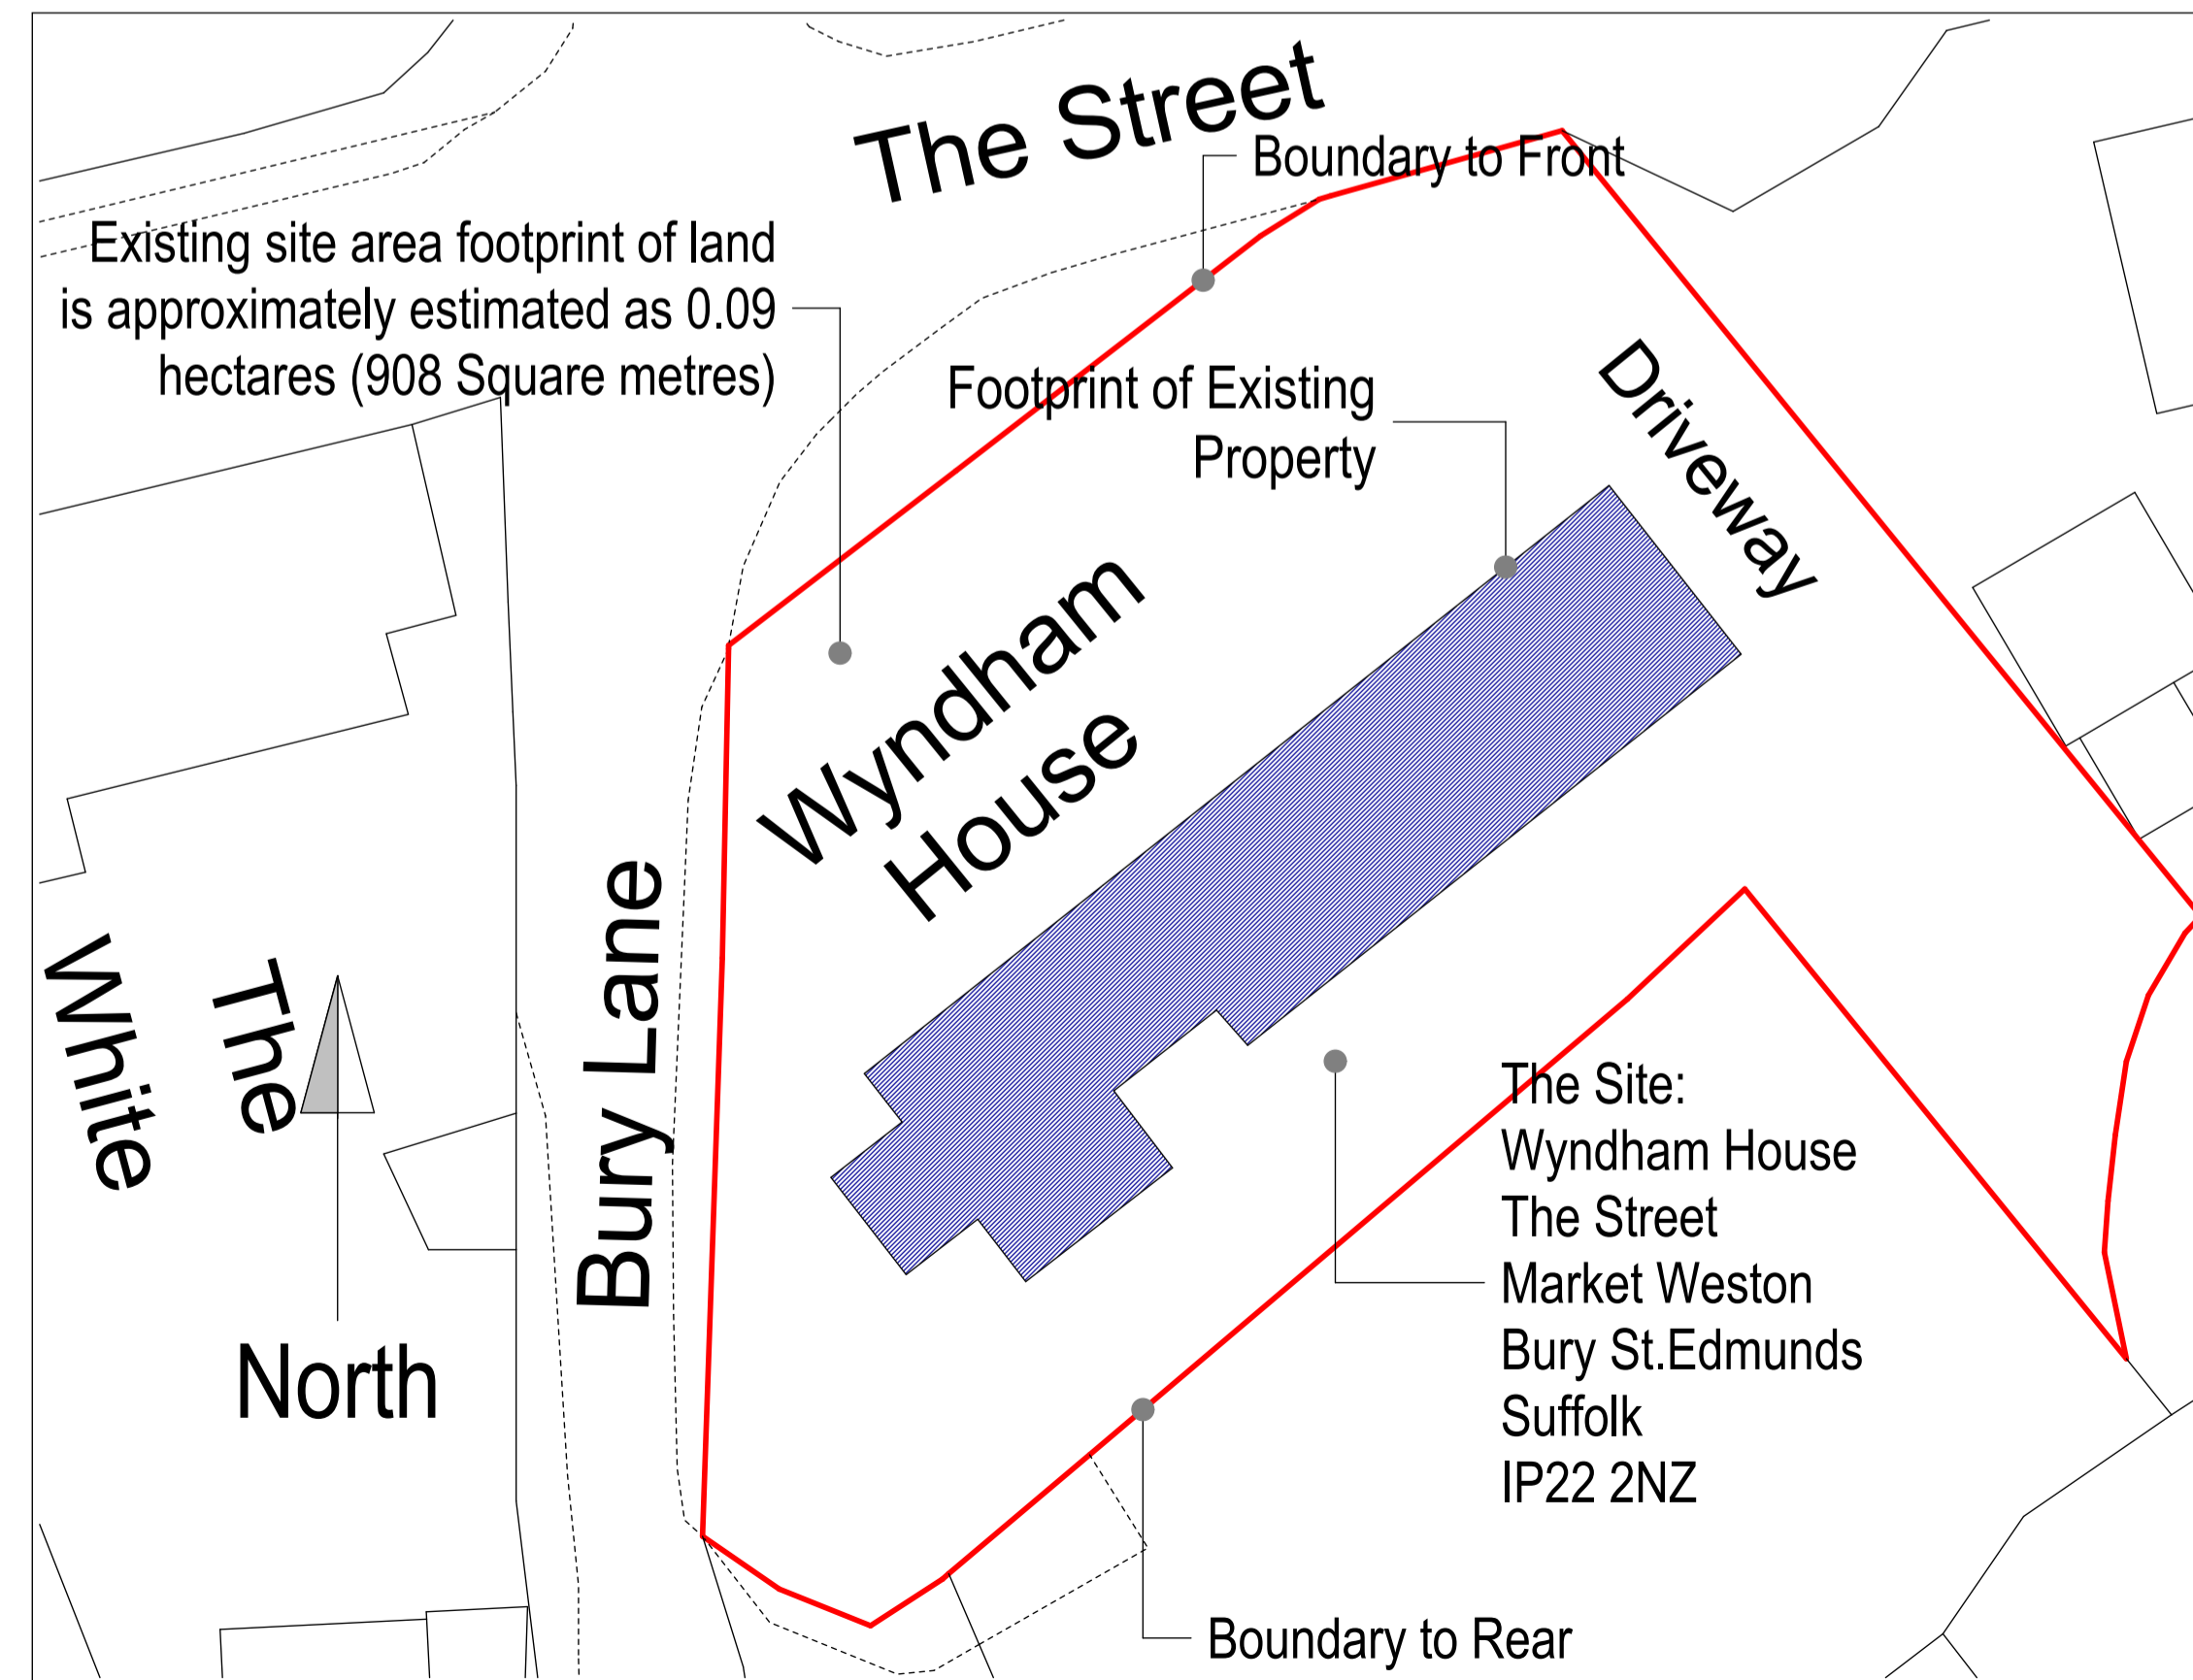

Existing Block Plan
Scale: 1:200 @A1 Print

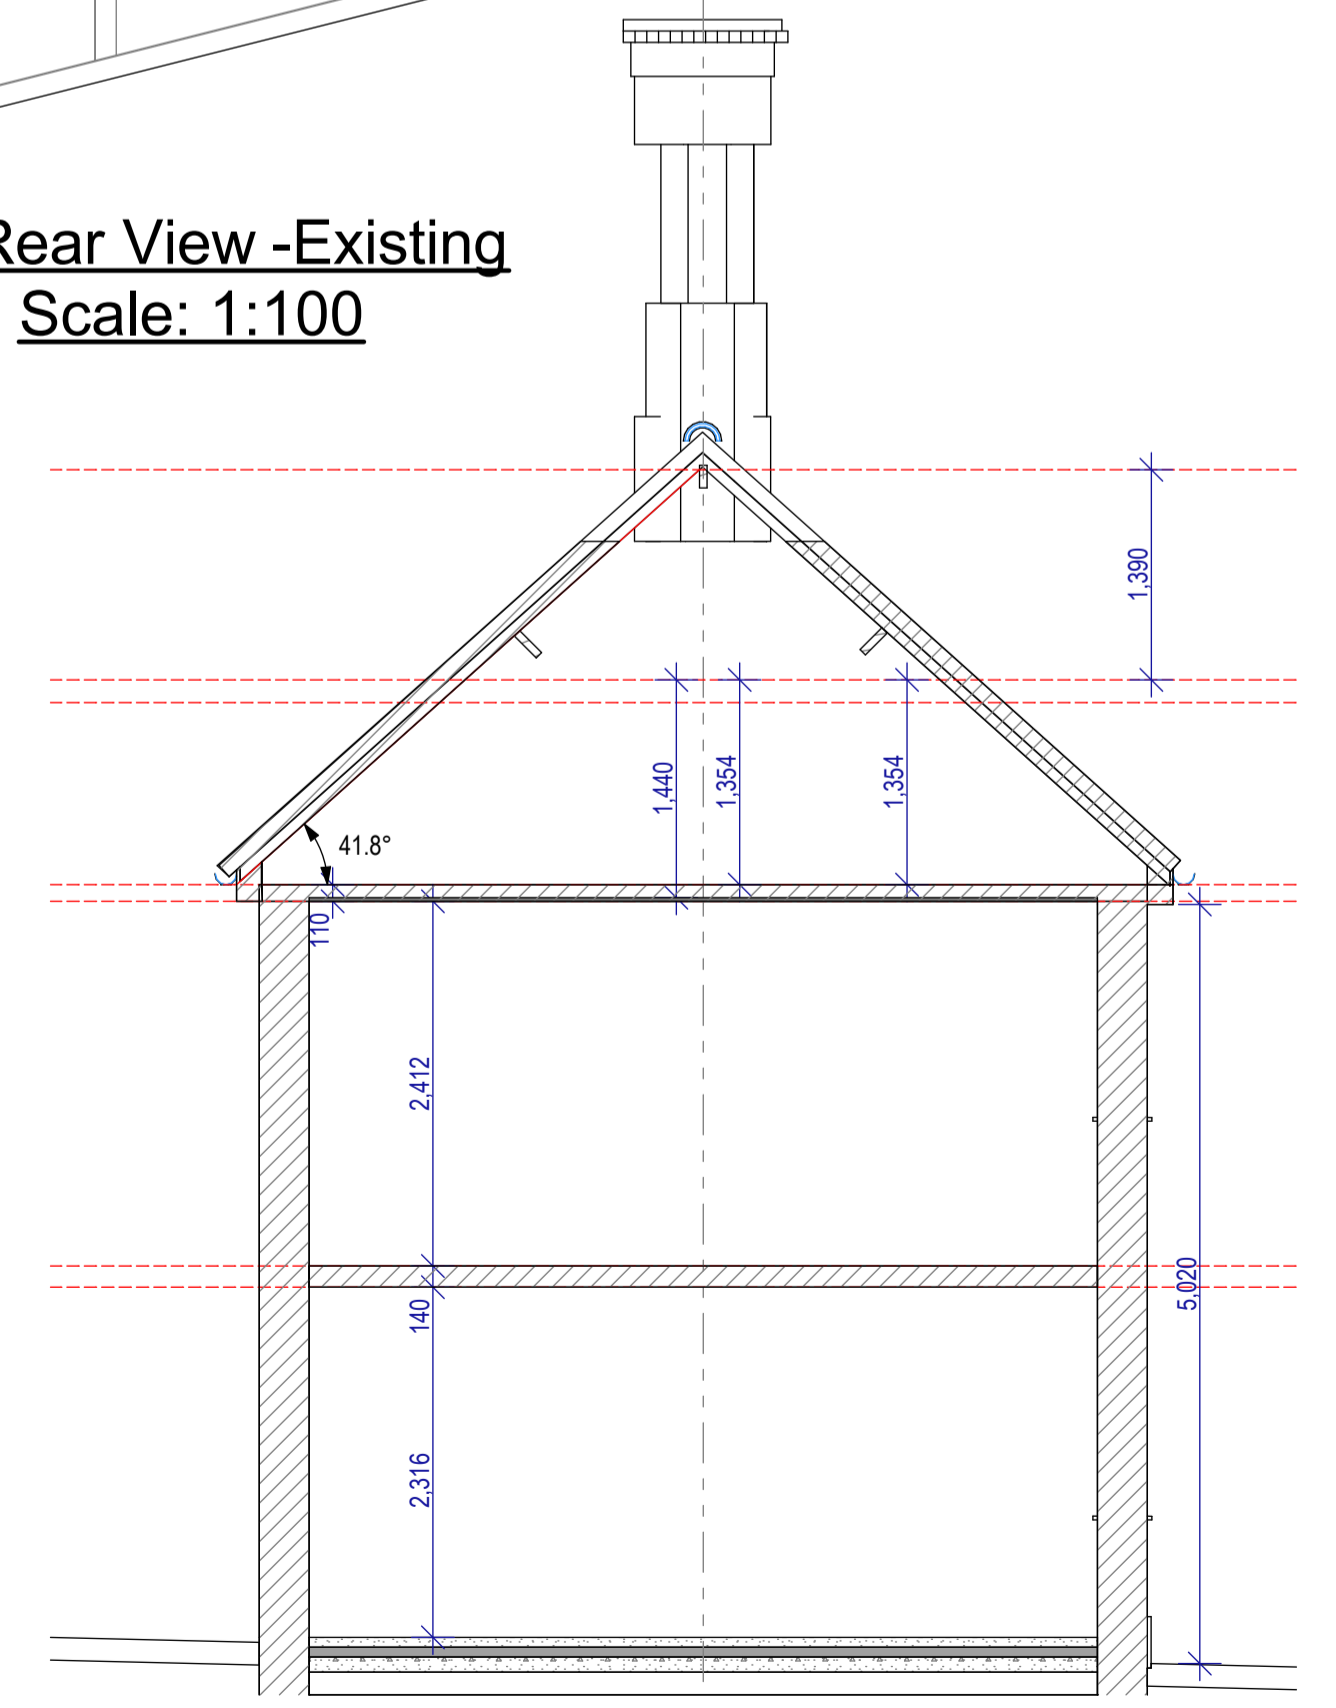

Section Through 'A'-A' -Existing
Scale: 1:50

PL0 24.08.23 : Issued to client for approval : mnl

MNL DESIGNS LTD

5 Heather Close Thurston Bury St. Edmunds Suffolk IP31 3PX tele: 01359 232507 Mo: 07827 683 702 e: lewisnm521@gmail.com

client: Mr. Andrew & Mrs. Storm Bagnall
 job: Wyndham house The Street Market Weston Bury St. Edmunds IP22 2NZ
 drawing: Existing Part-Elevations and Roof plans and 3D Views -Survey

scale: as shown date: 24.08.23 dm.: mnl job no.: MNL444 drg. no.: 01 rev.: PL0