



1 Existing Ground Floor Plan
Scale: 1:100

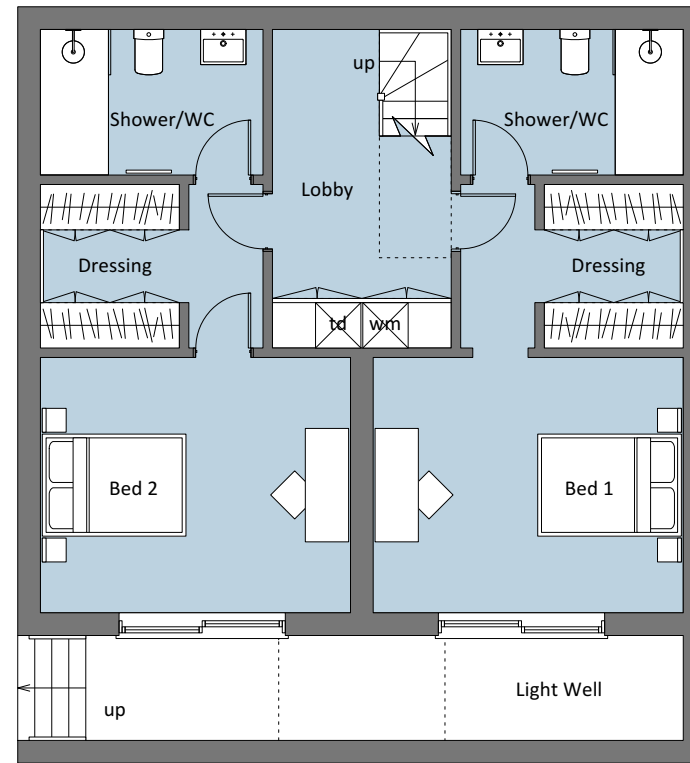

2 Existing Lower Ground Floor Plan
Scale: 1:100

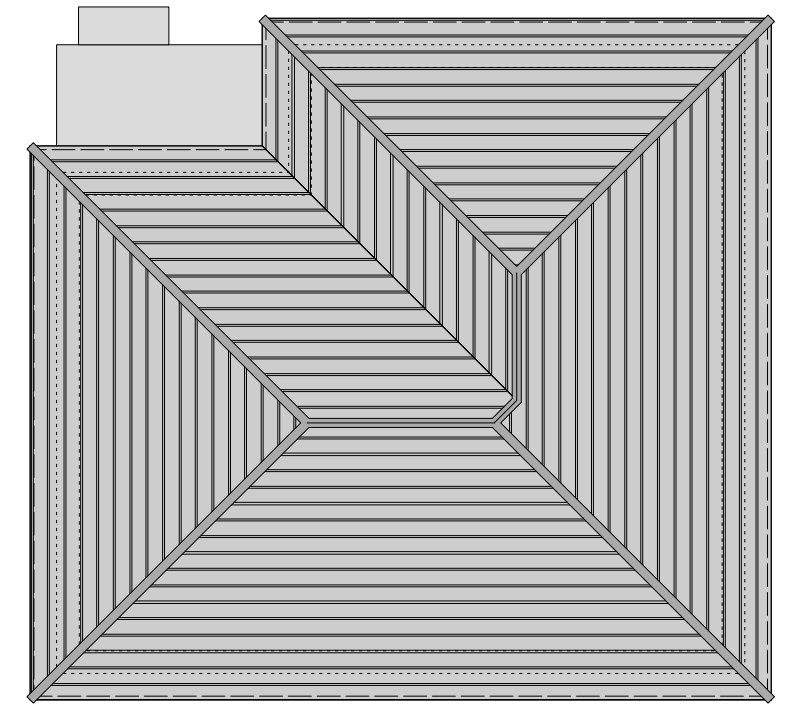

3 Existing Roof Plan
Scale: 1:100

Disclaimer:

This drawing is the copyright of archangels ARCHITECTS Ltd and may not be reproduced or used except by written permission.


Figured dimensions to have precedence over scaling. Check all site dimensions prior to fabrication. Refer any discrepancies found to archangels ARCHITECTS Ltd.

Revisions:

No.	Description	Checked

**PENDING APPROVAL FROM
LA PLANNING DEPARTMENT**

Checked

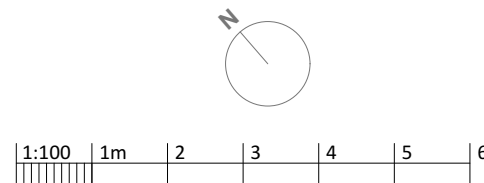

Dwg No. 19036-P-101

Drawing Title Existing Plans
Address 7 Woodland Drive
Client City Partnership Housing Limited
Scale 1:100@A3
Stage PLANNING
Drawn by HF
Checked by RZ

archangels
ARCHITECTS

create your dream home

archangels ARCHITECTS Ltd
 3 dorset place, brighton BN2 1ST
 e: info@aaarchitects.co.uk, t: 01273 267184
 www.aaarchitects.co.uk