




**EXISTING FIRST FLOOR PLAN**  
SCALE 1:100

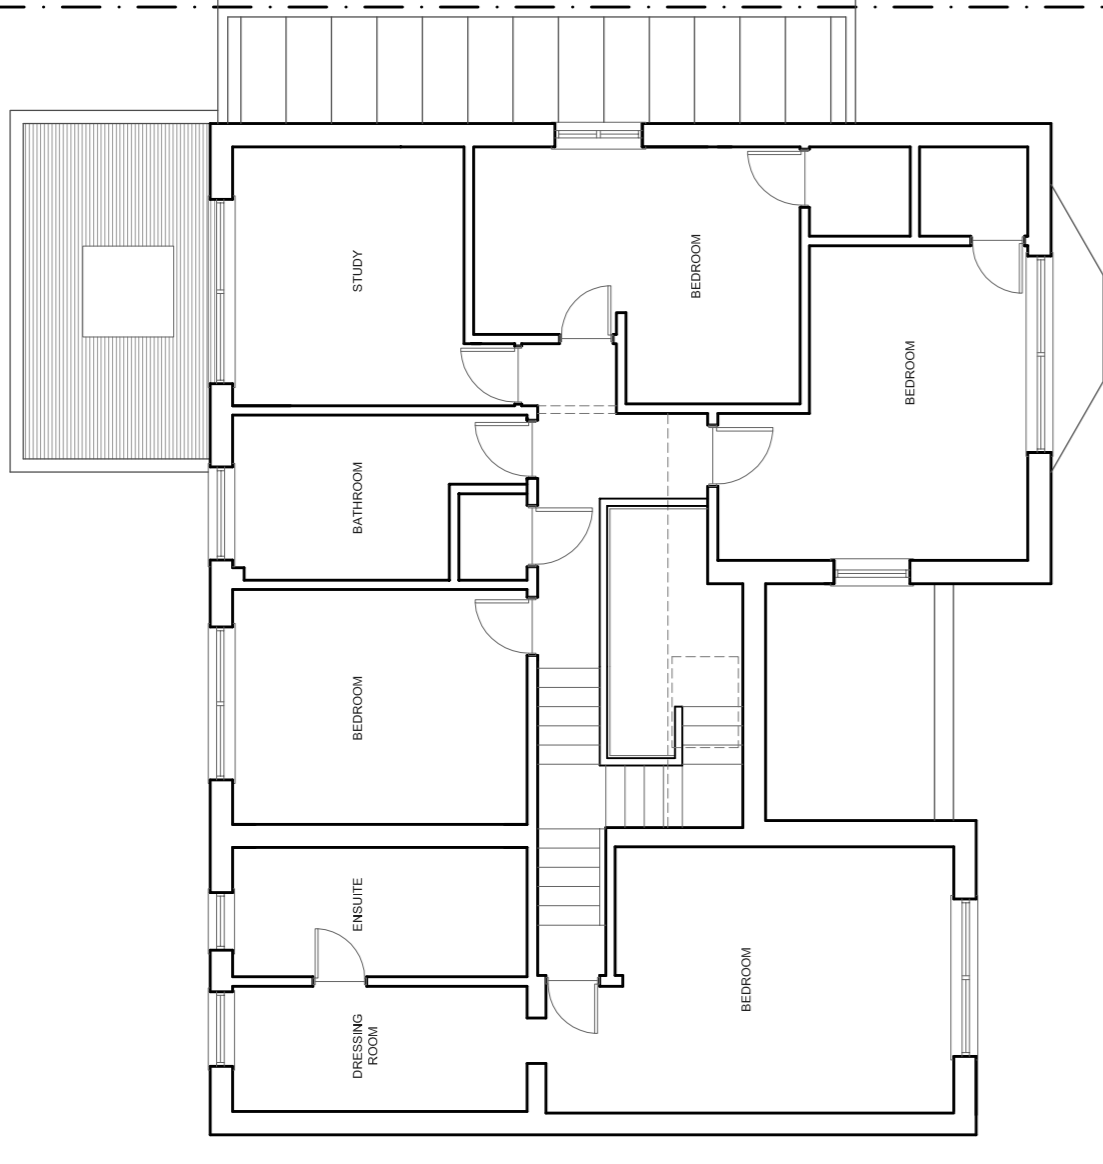


**EXISTING SECOND FLOOR PLAN**  
SCALE 1:100

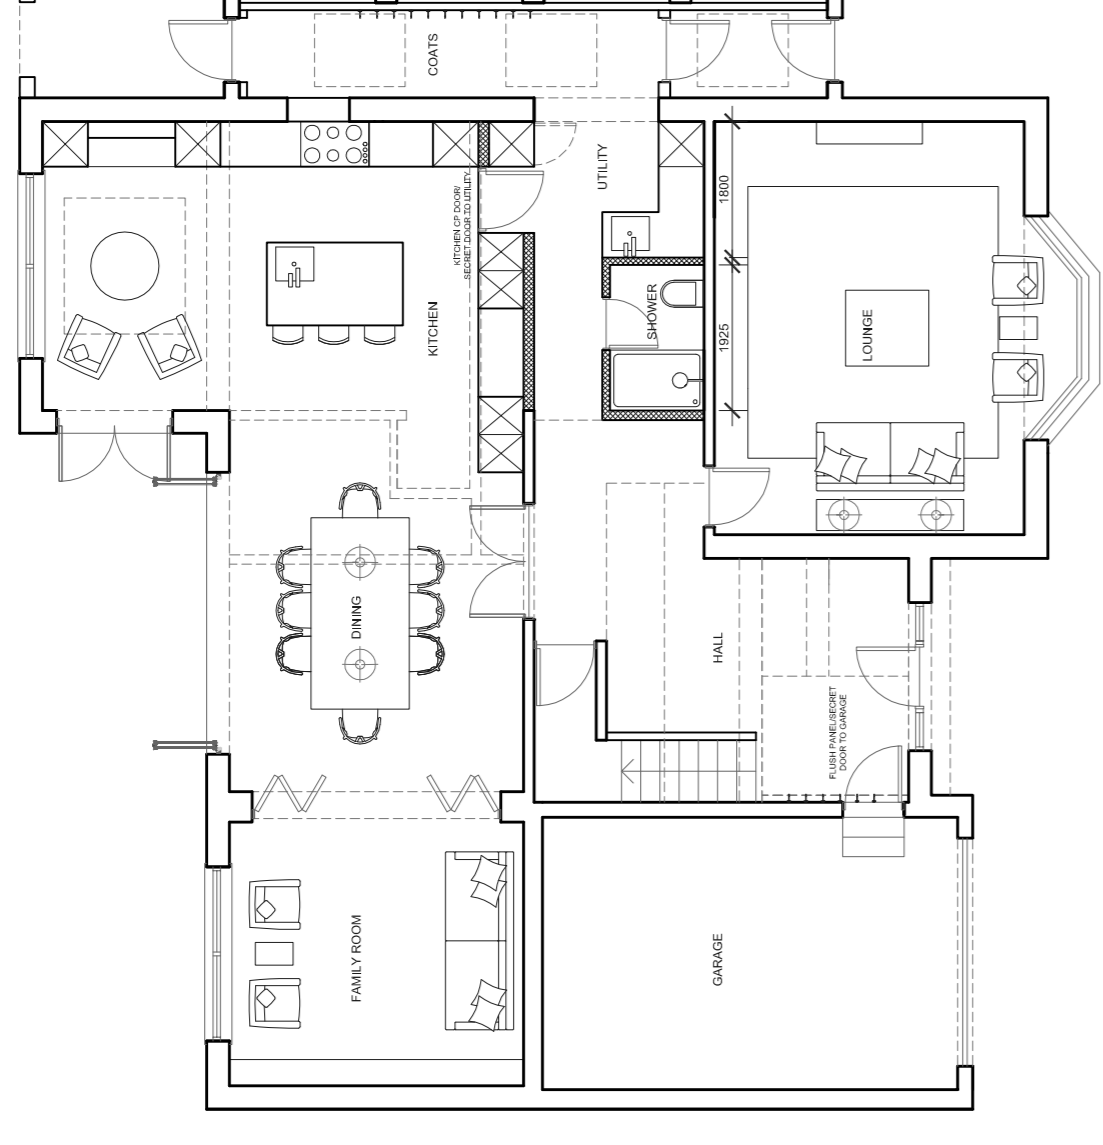


**PROPOSED FIRST FLOOR PLAN**  
SCALE 1:100

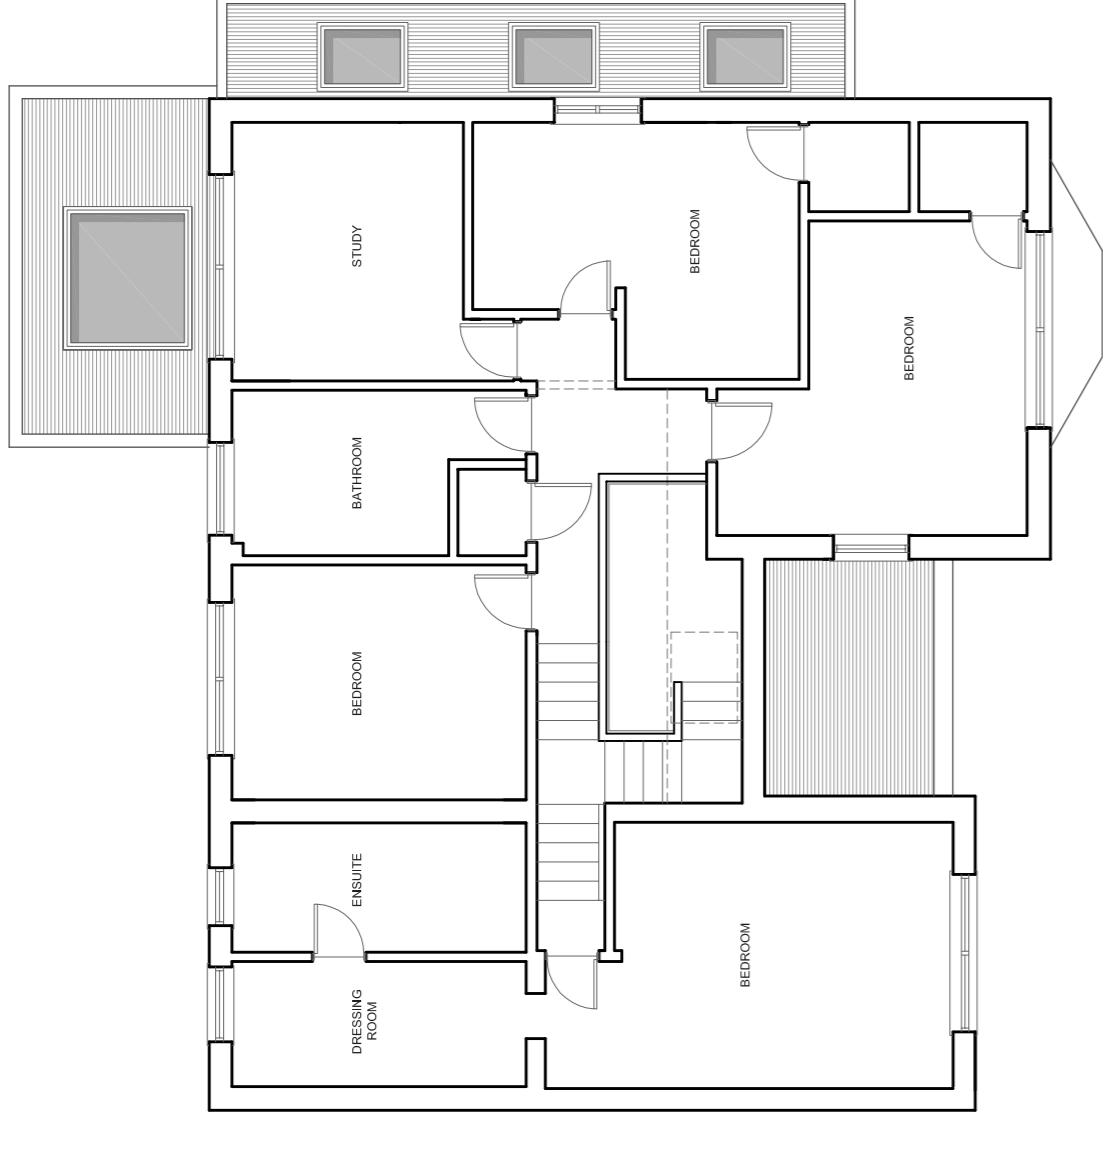


**PROPOSED SECOND FLOOR PLAN**  
SCALE 1:100

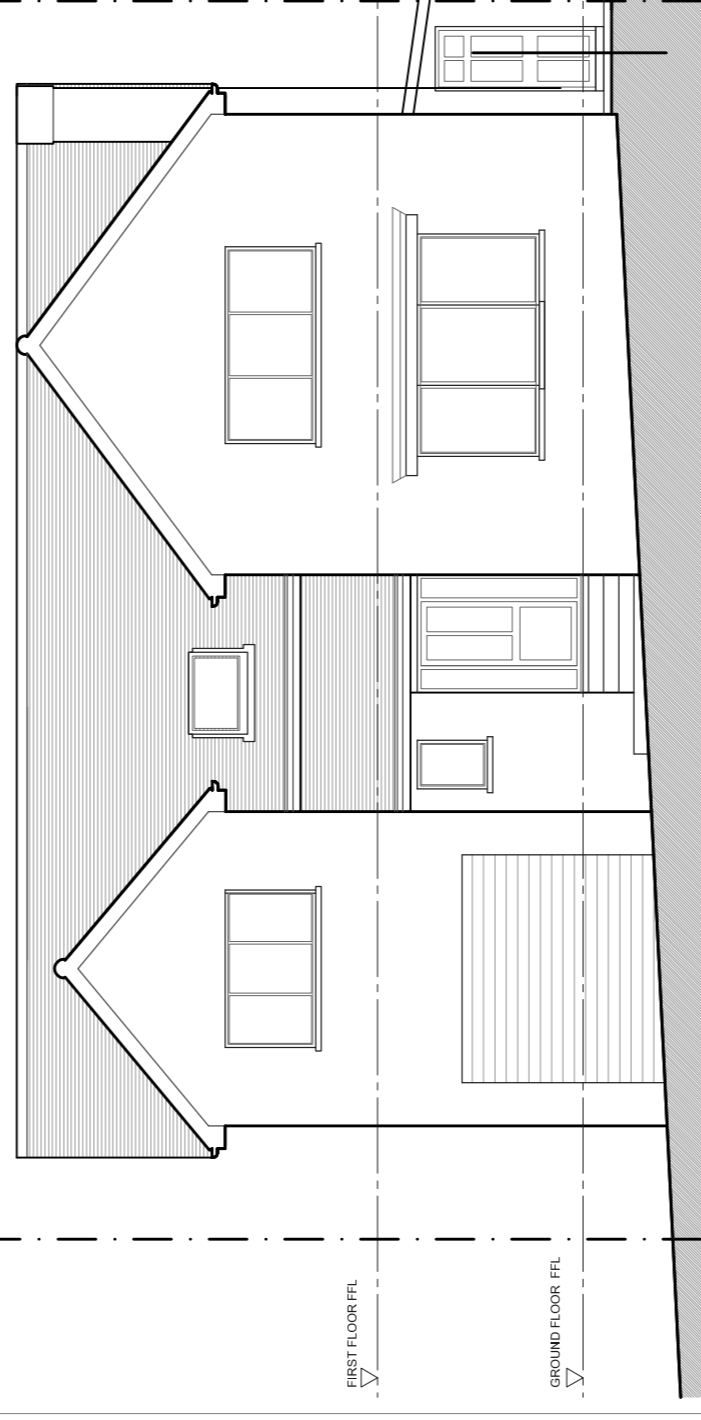


**EXISTING FRONT EAST ELEVATION**  
SCALE 1:100

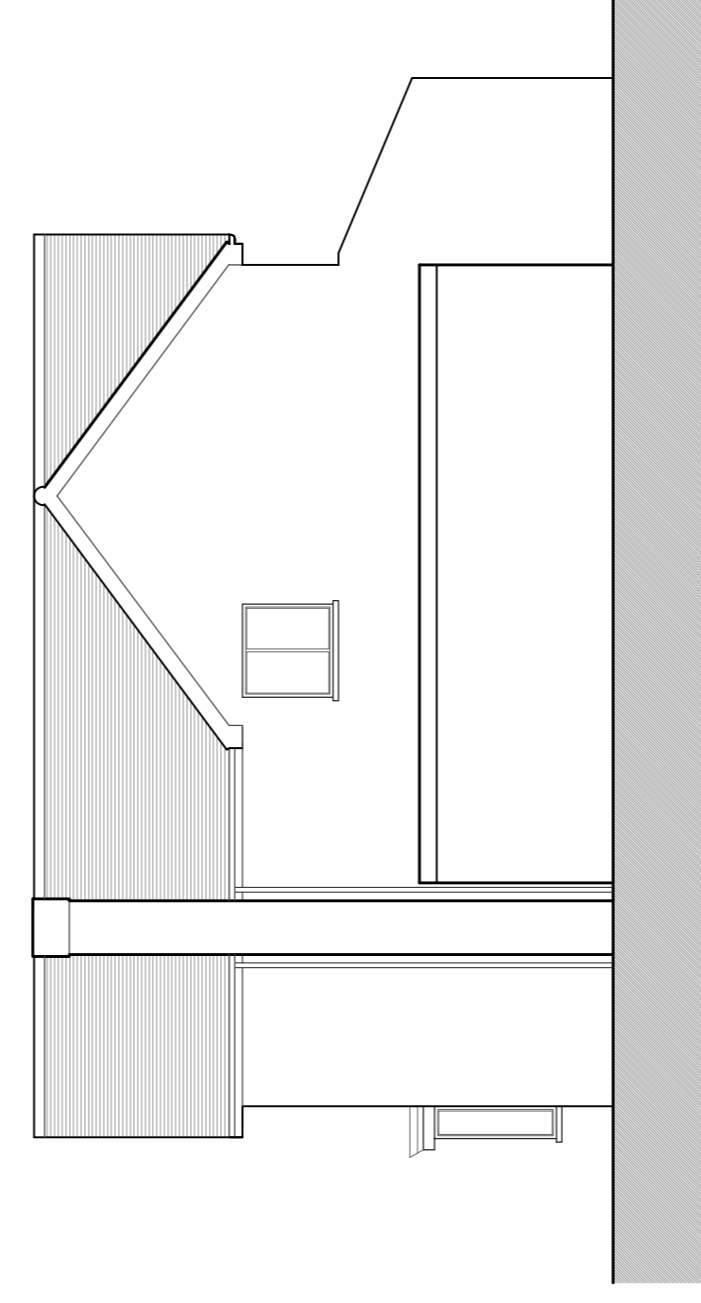


**EXISTING NORTH SIDE ELEVATION**  
SCALE 1:100

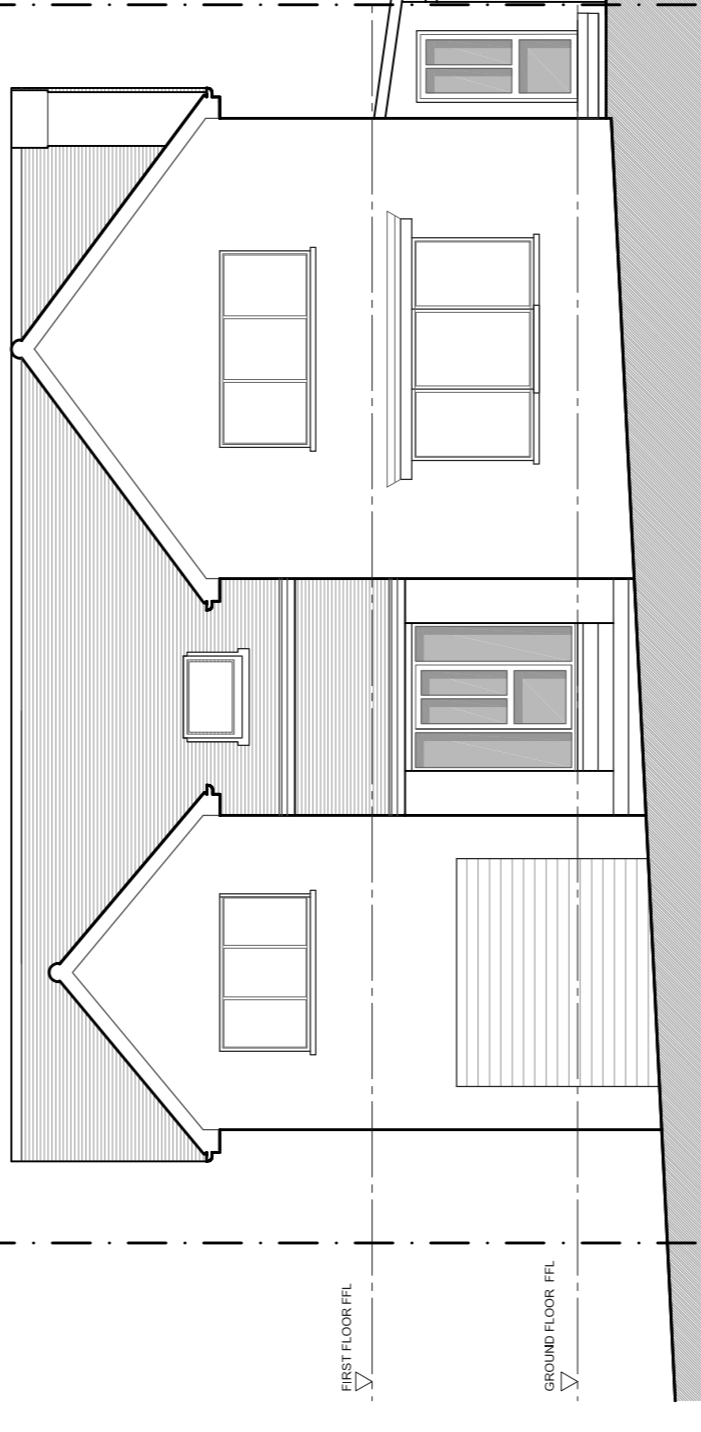



**PROPOSED FRONT EAST ELEVATION**  
SCALE 1:100

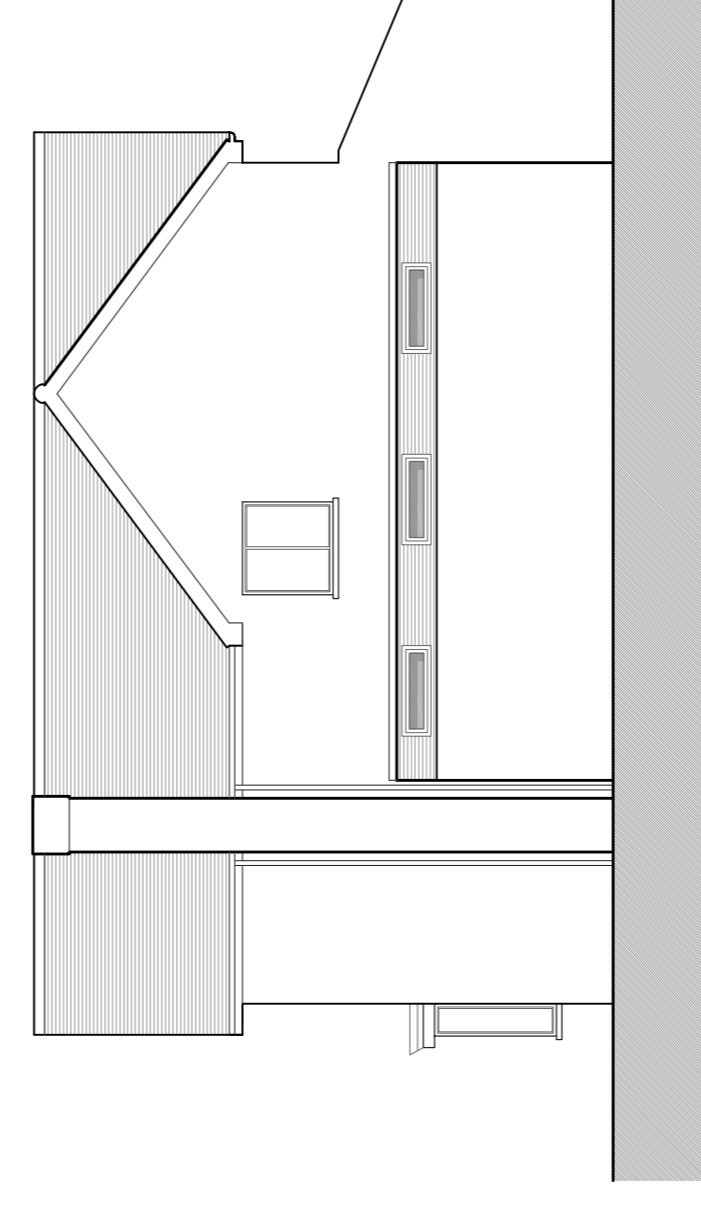

**PROPOSED NORTH SIDE ELEVATION**  
SCALE 1:100

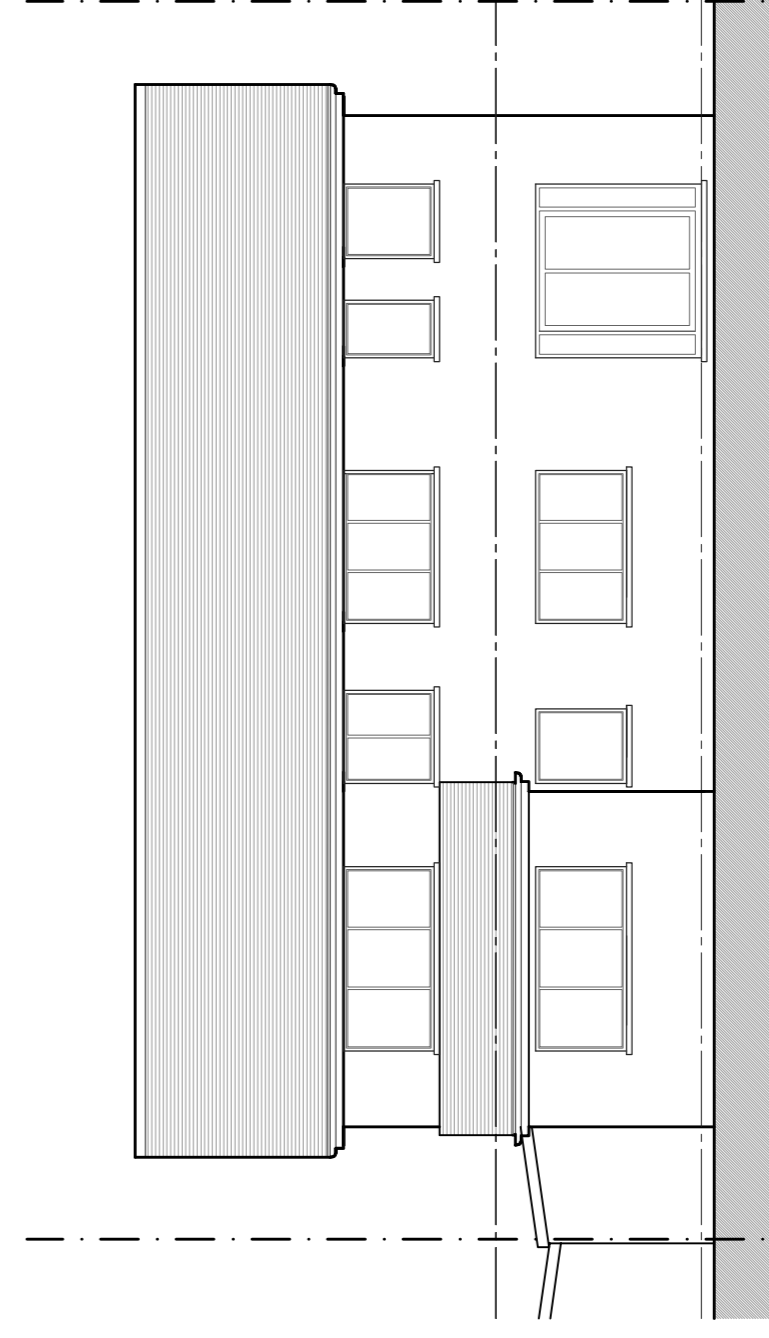

**EXISTING REAR WEST ELEVATION**  
SCALE 1:100

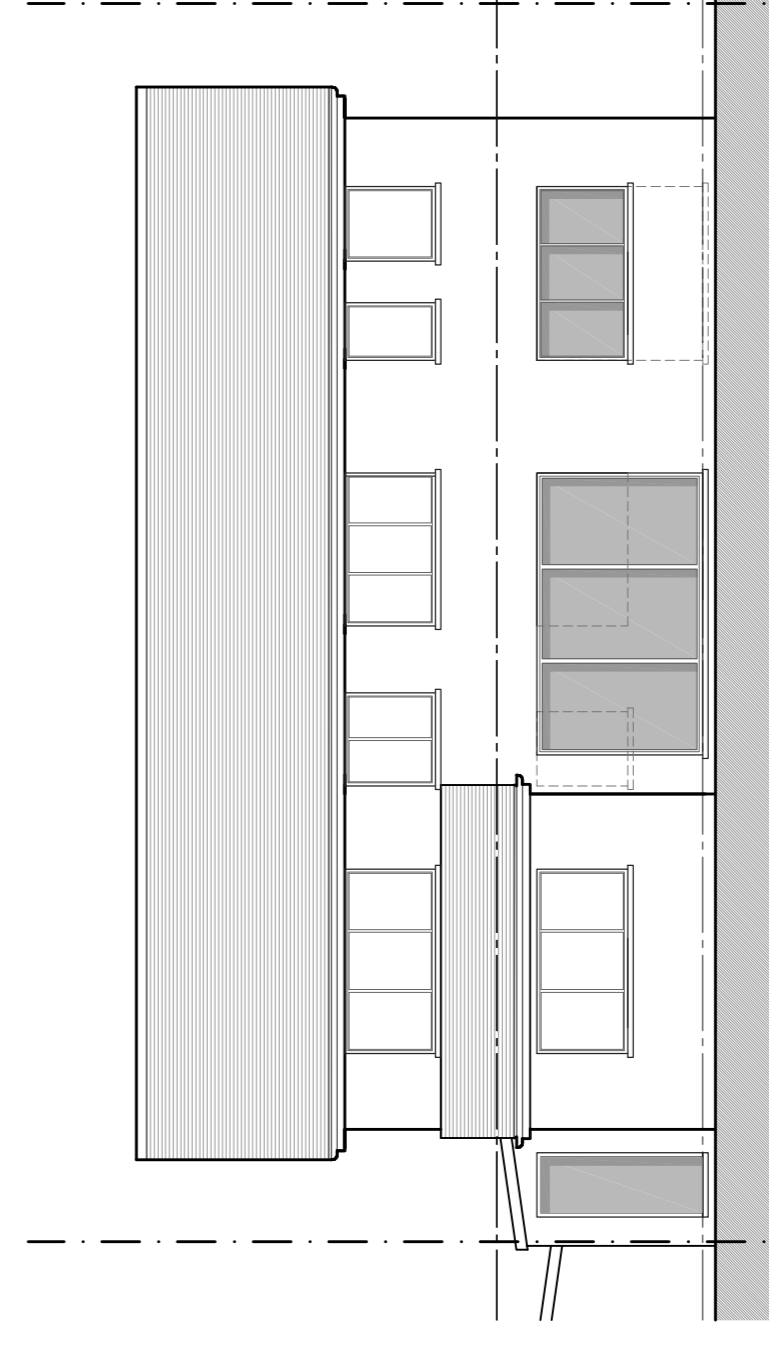 

**PROPOSED REAR WEST ELEVATION**  
SCALE 1:100

Status:

Job Title: 40 Hill Drive, BN3 6QL

Drawing Title:

Planning Application -  
Existing & Proposed Drawings

Client: Mr & Mrs Goodridge

Scale:

1:100 @ A1

Drawn By:

LJG

Date:

12.10.2023

Job Number:

306

Drawing Number:

003

Rev:

-