

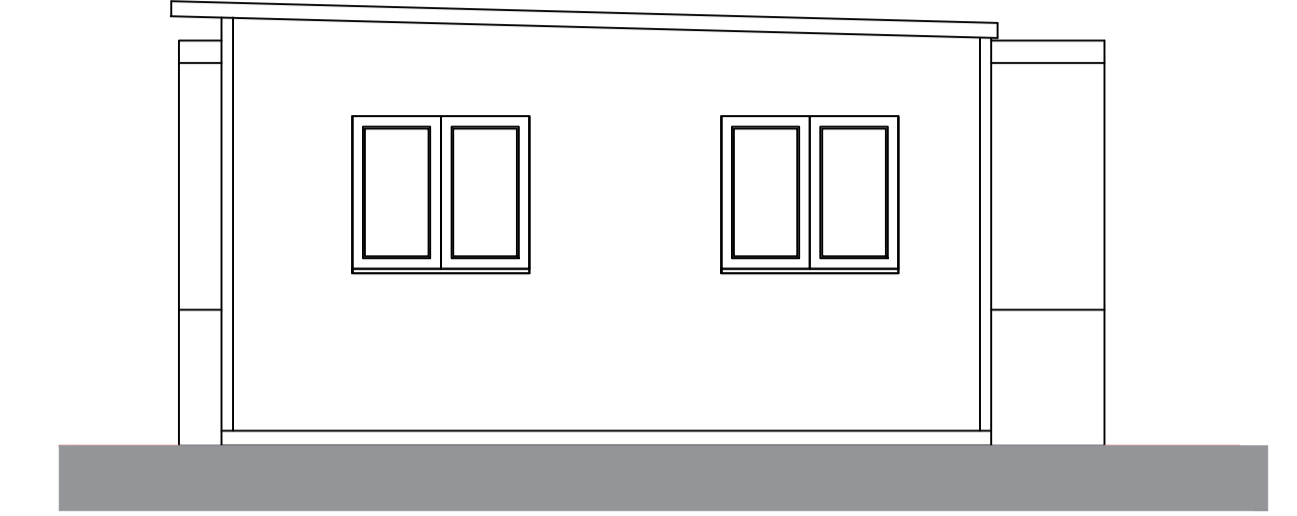
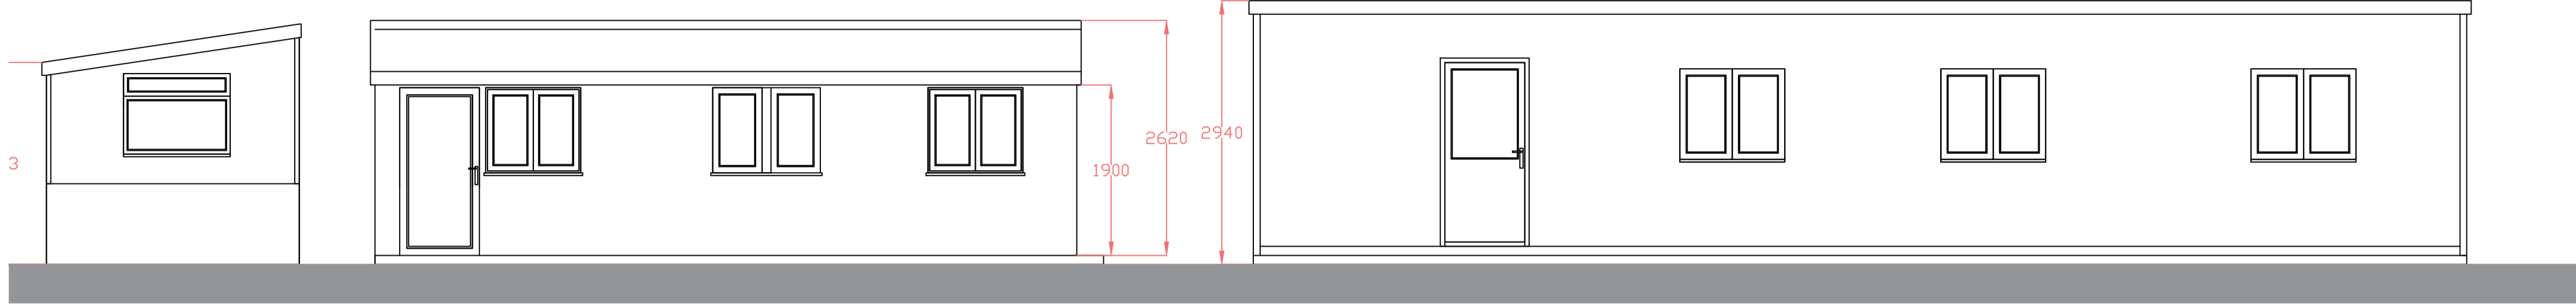


EXISTING ELEVATIONS

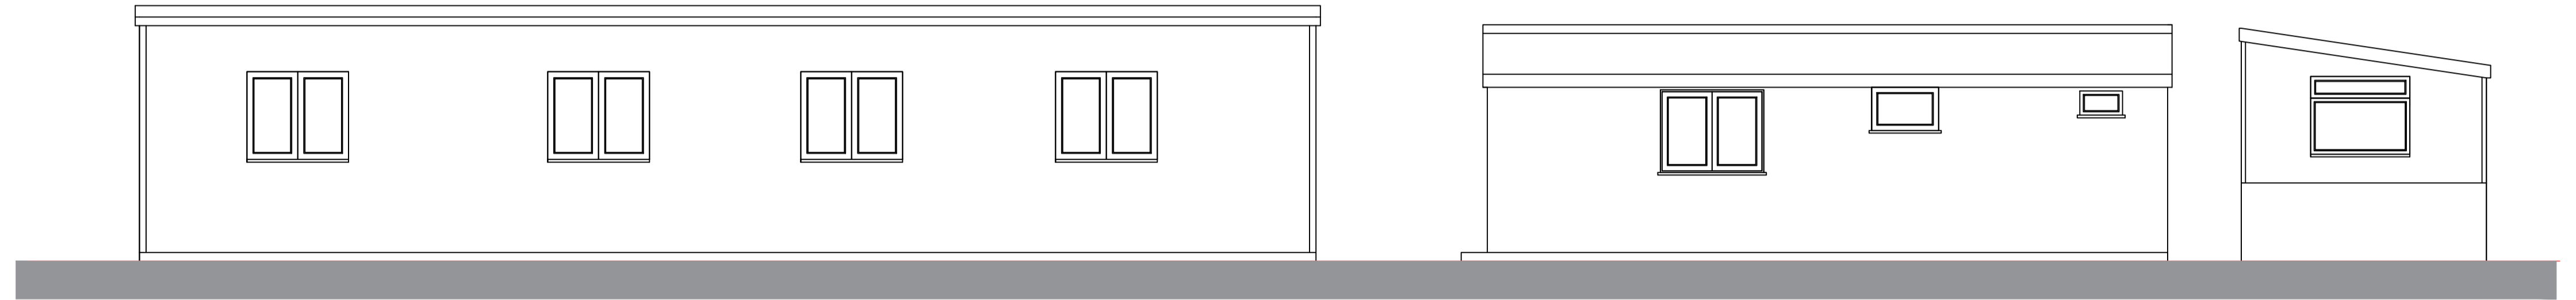





FRONT AA (North East)

SIDE BB (North West)

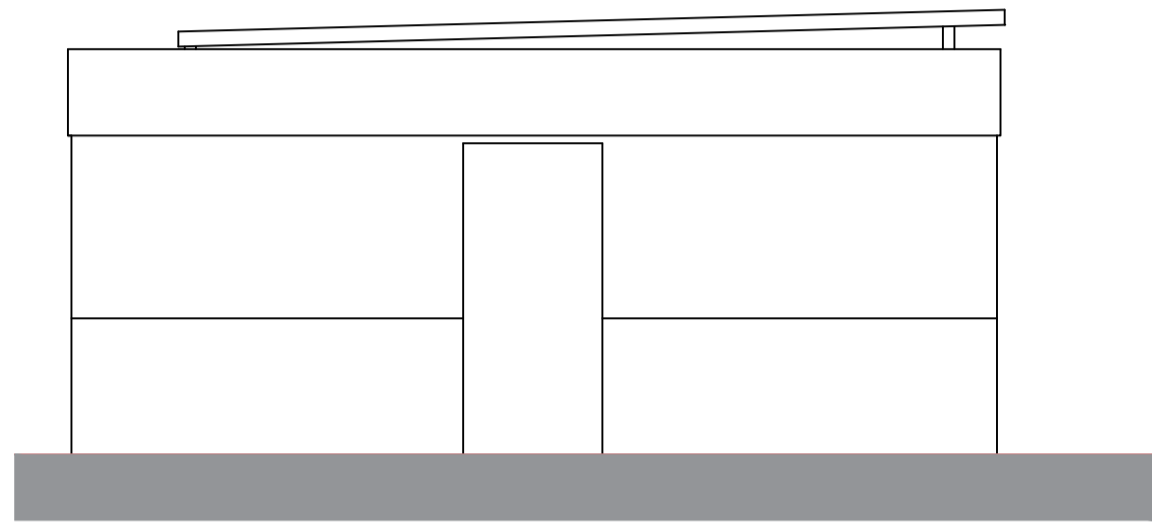

SIDE BB (South East)

REAR CC (South West)

 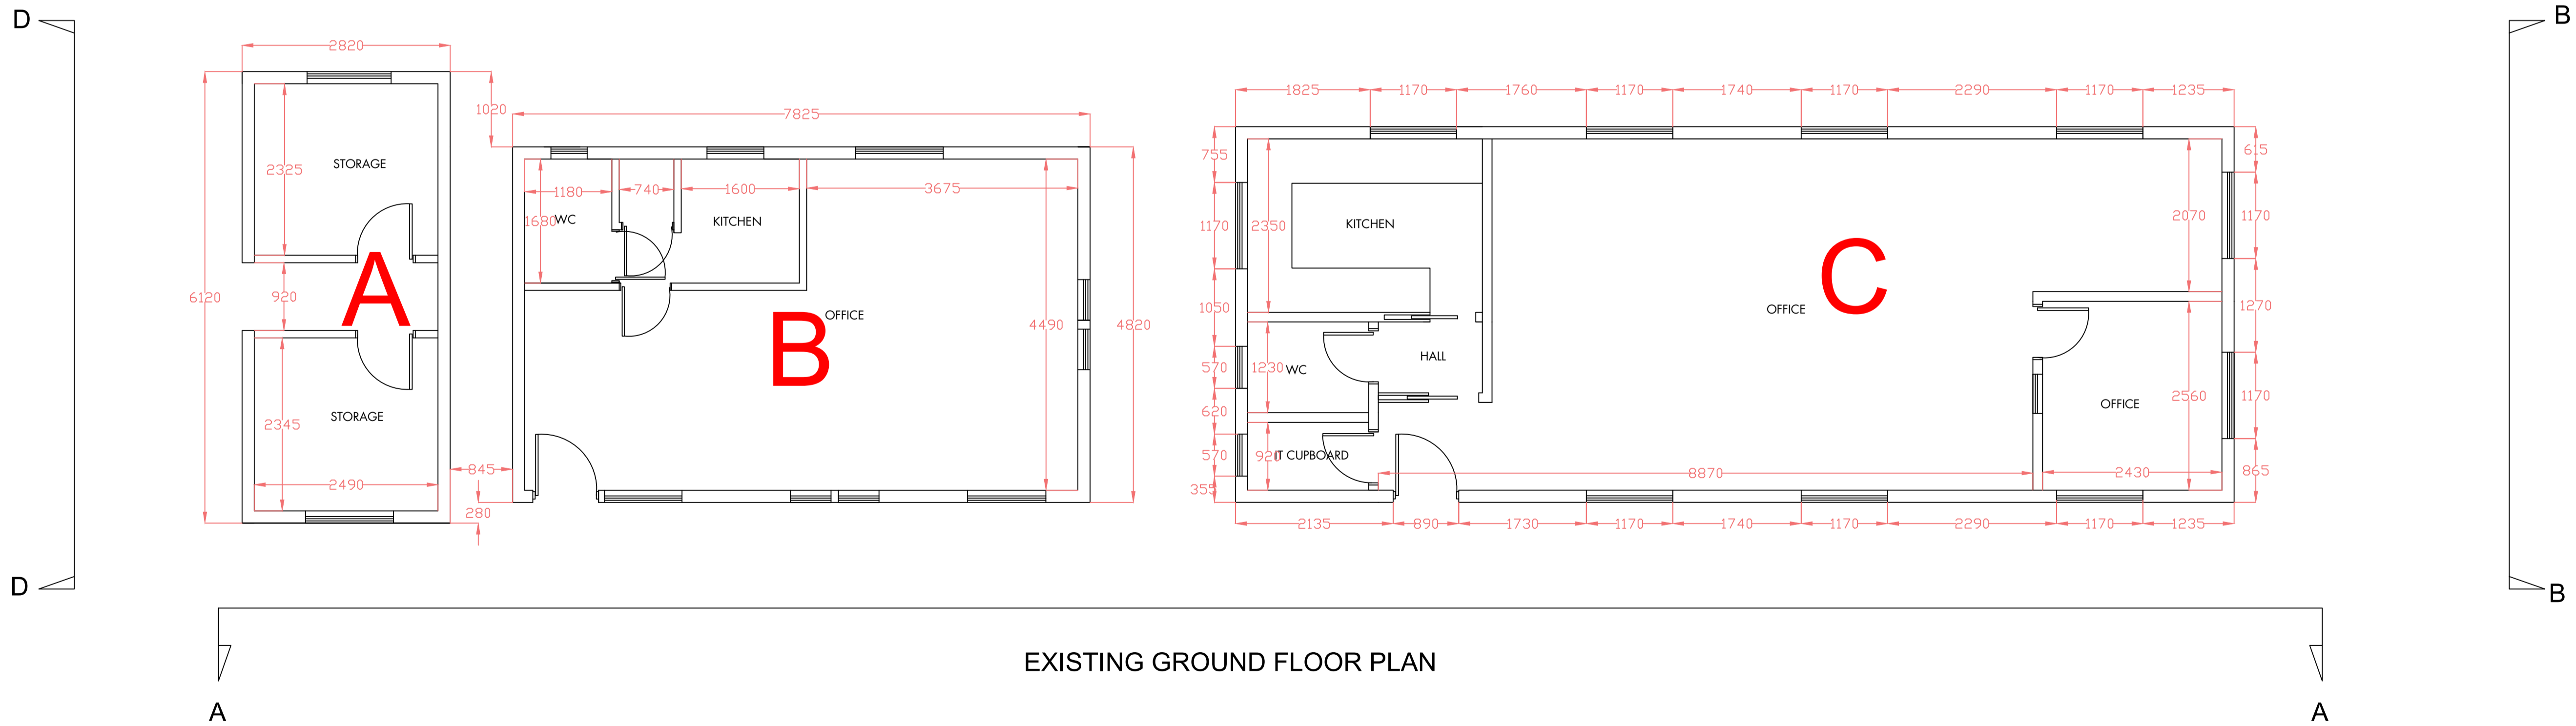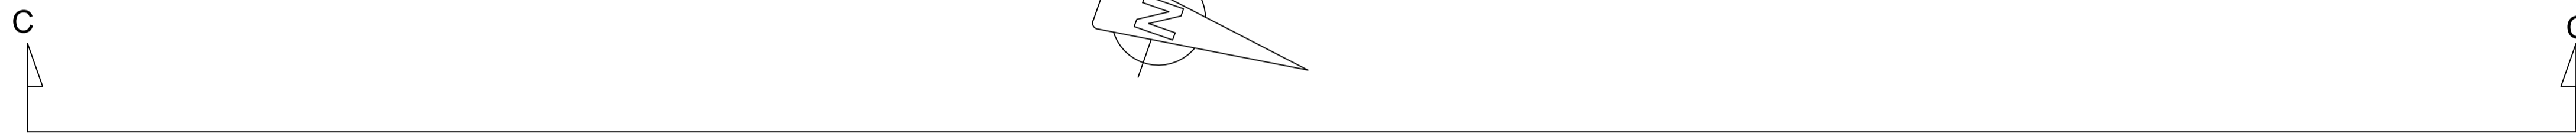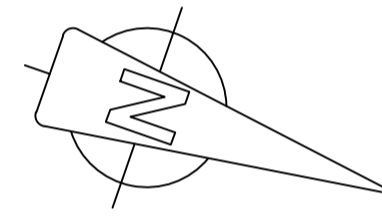

scale bar

Existing floor plans and elevations
 Aldermoor Farm, Heckfield, Hook, RG27 0LB
 detached office units
 Scales 1:50
 Date: August 2023
 Drawing Number: GP/01/23 Rev
 Imageon Designs Ltd
 La Cannerie, Morainville Jouveaux, Normandie, France, 27260
 Tel: 0033 232412899 email: imageondesigns@live.co.uk