


PROPOSED FIRST FLOOR PLAN 1:50

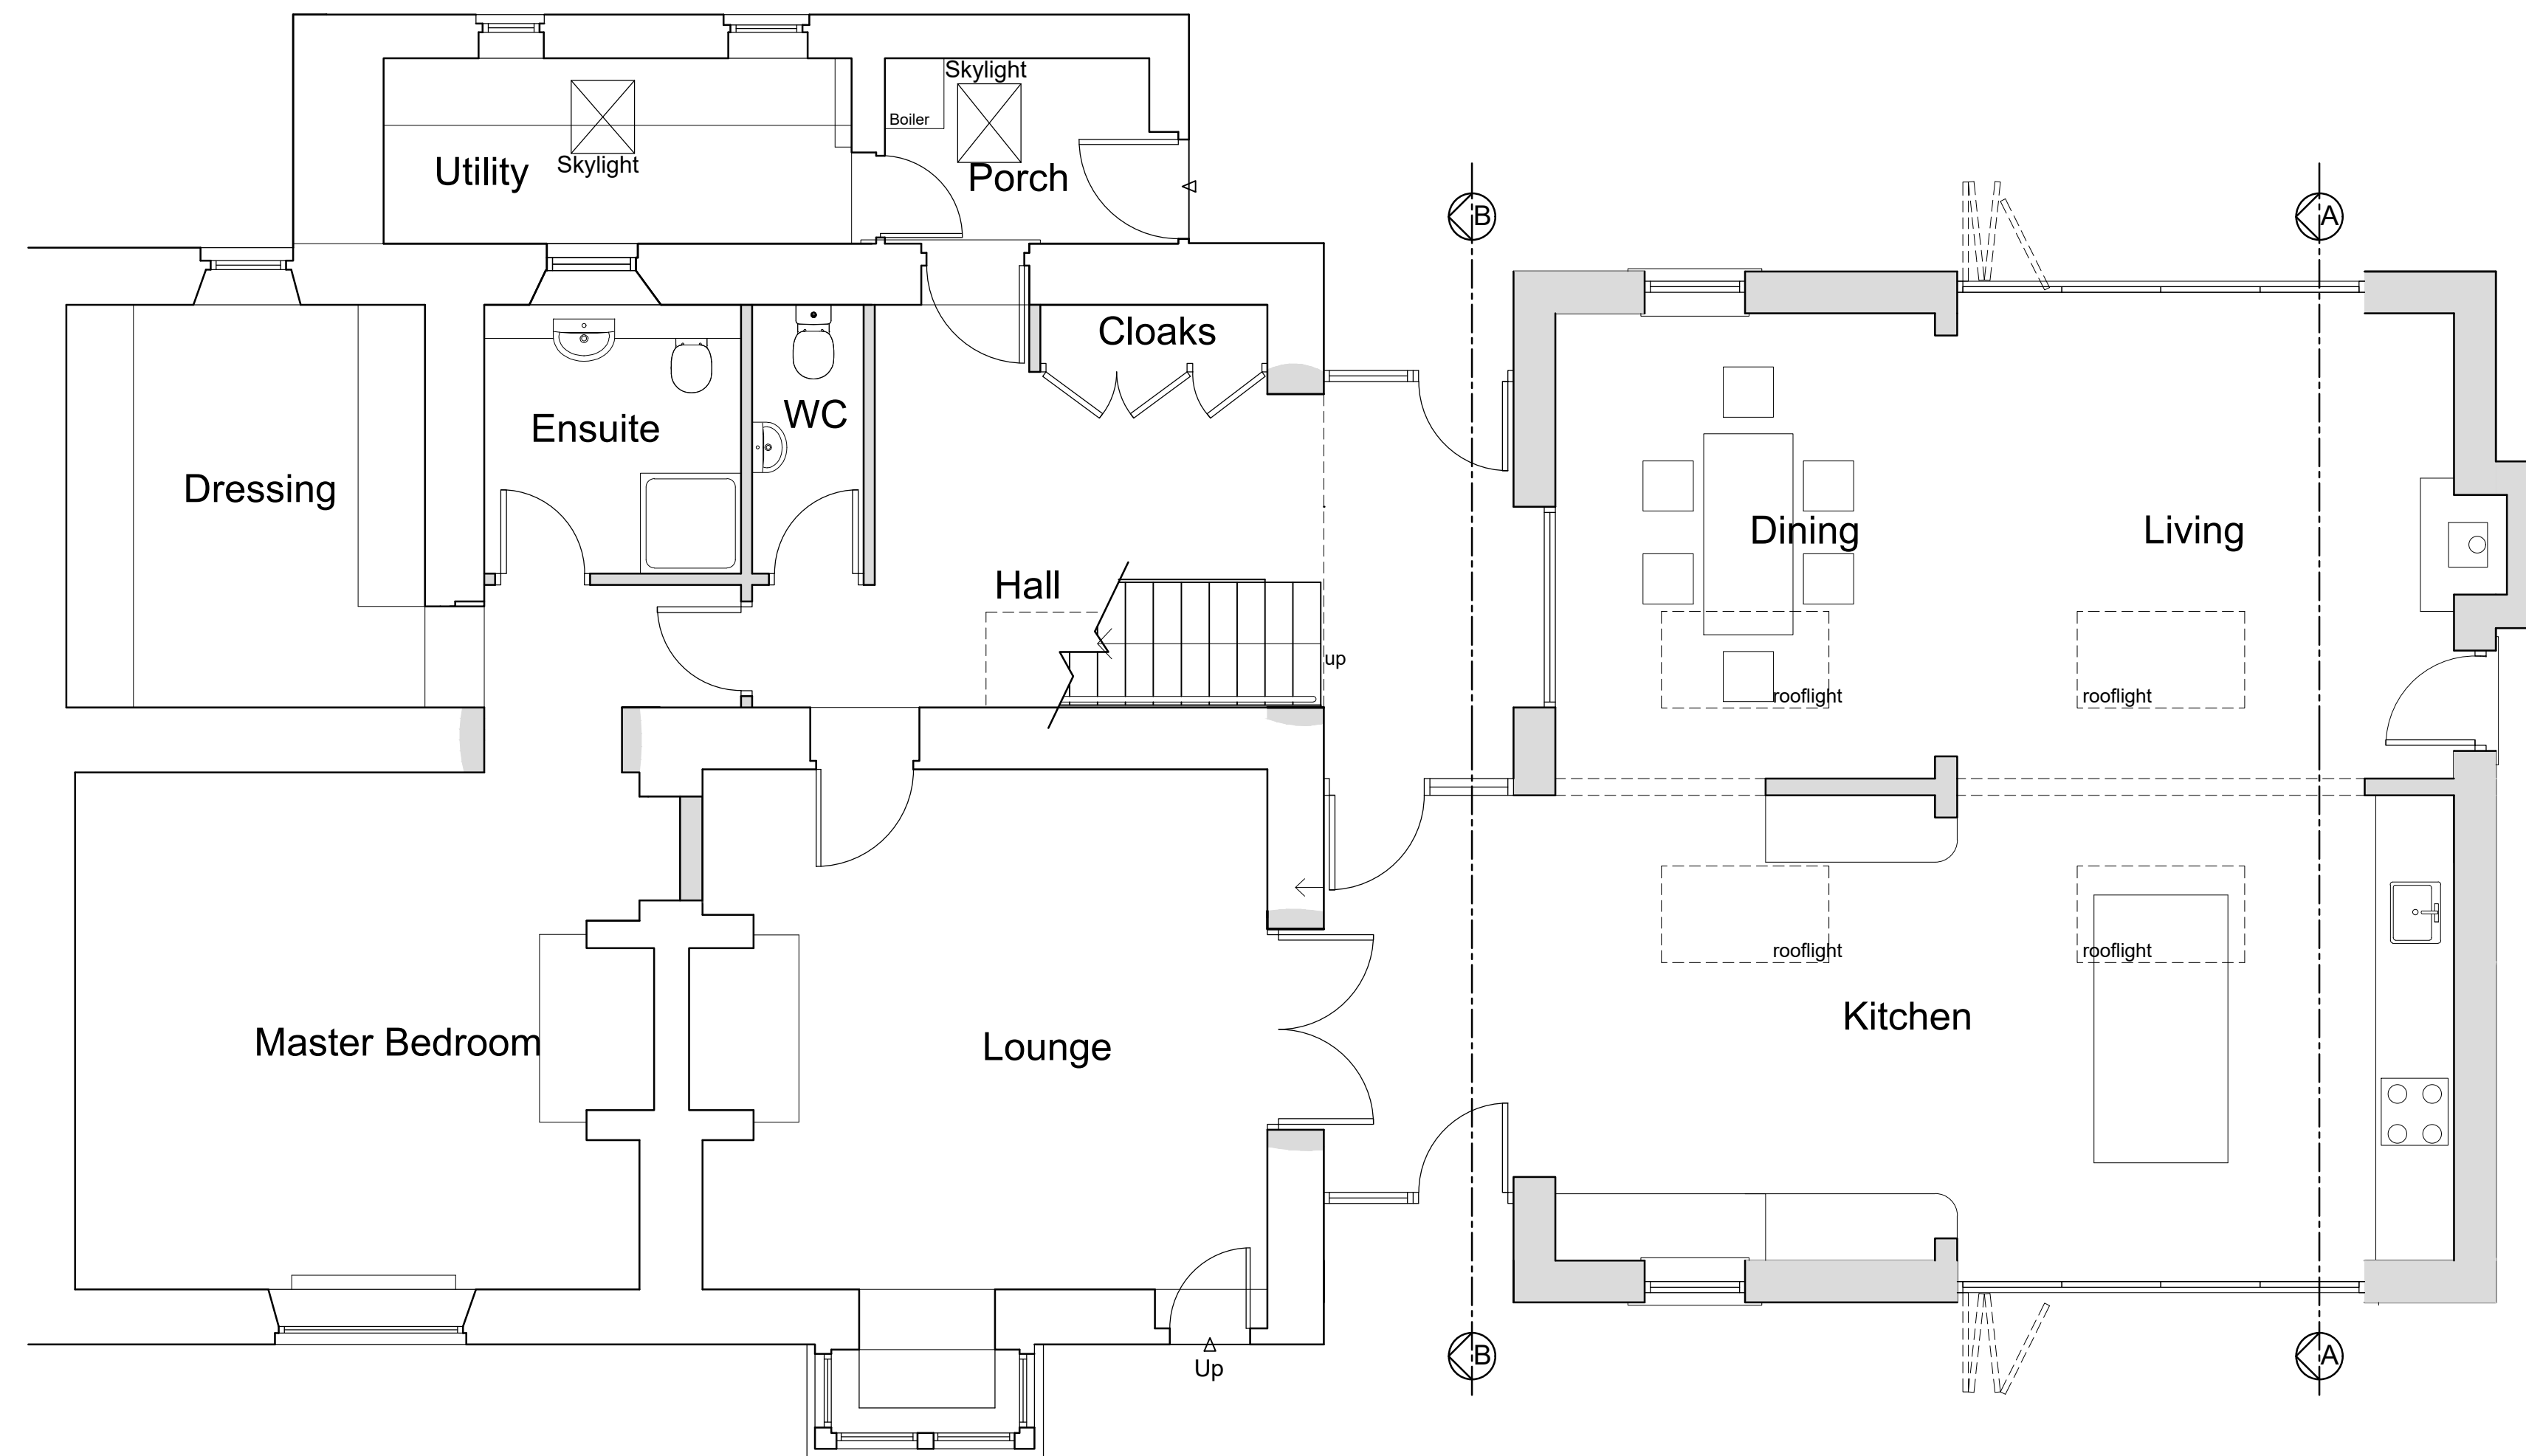

PROPOSED GROUND FLOOR PLAN 1:50

Project name Hindley Farm Hindley		
Date Dec 2021	Drawn by TS	Scale 1:50 @ A1
Job no 1419	Drawing no PP01	Rev G

For
Keith Smith

Drawing title
**Proposed Floor Plans
Planning**

Discrepancies, ambiguities and/or omissions between this drawing and information given elsewhere must be reported to the architect before proceeding.
 This drawing is copyright.
 Dimensions must be checked on site.
 Do not scale off dimensions from this drawing.

- A - Feb 2022 Extension amended following client discussion
- B - Feb 2022 Minor amendments following client discussion
- C - Sept 2022 Scheme redesign to single storey to meet size reduction following pre-app response.
- D - Nov 2022 Scheme amended to meet client change, the master bedroom location changed, and stair adjusted.
- E - Dec 2022 Scheme amended to meet client changes.
- F - Dec 2022 Fire place added, and opening in Master bedroom adjusted.
- G - Aug 2023 Additional door added to south of glazed link.