

Project name Hindley Farm Hindley		
Date Dec 2021	Drawn by TS	Scale 1:100/500 @ A1
Job no 1419	Drawing no E01	Rev A

For
Keith Smith


Drawing title
Existing Site Plan and Block Plan

Discrepancies, ambiguities and/or omissions between this drawing and information given elsewhere must be reported to the architect before proceeding.
 This drawing is copyright.
 Dimensions must be checked on site.
 Do not scale off dimensions from this drawing.

A - Feb 2022 Additional site information added



EXISTING SITE PLAN 1:100

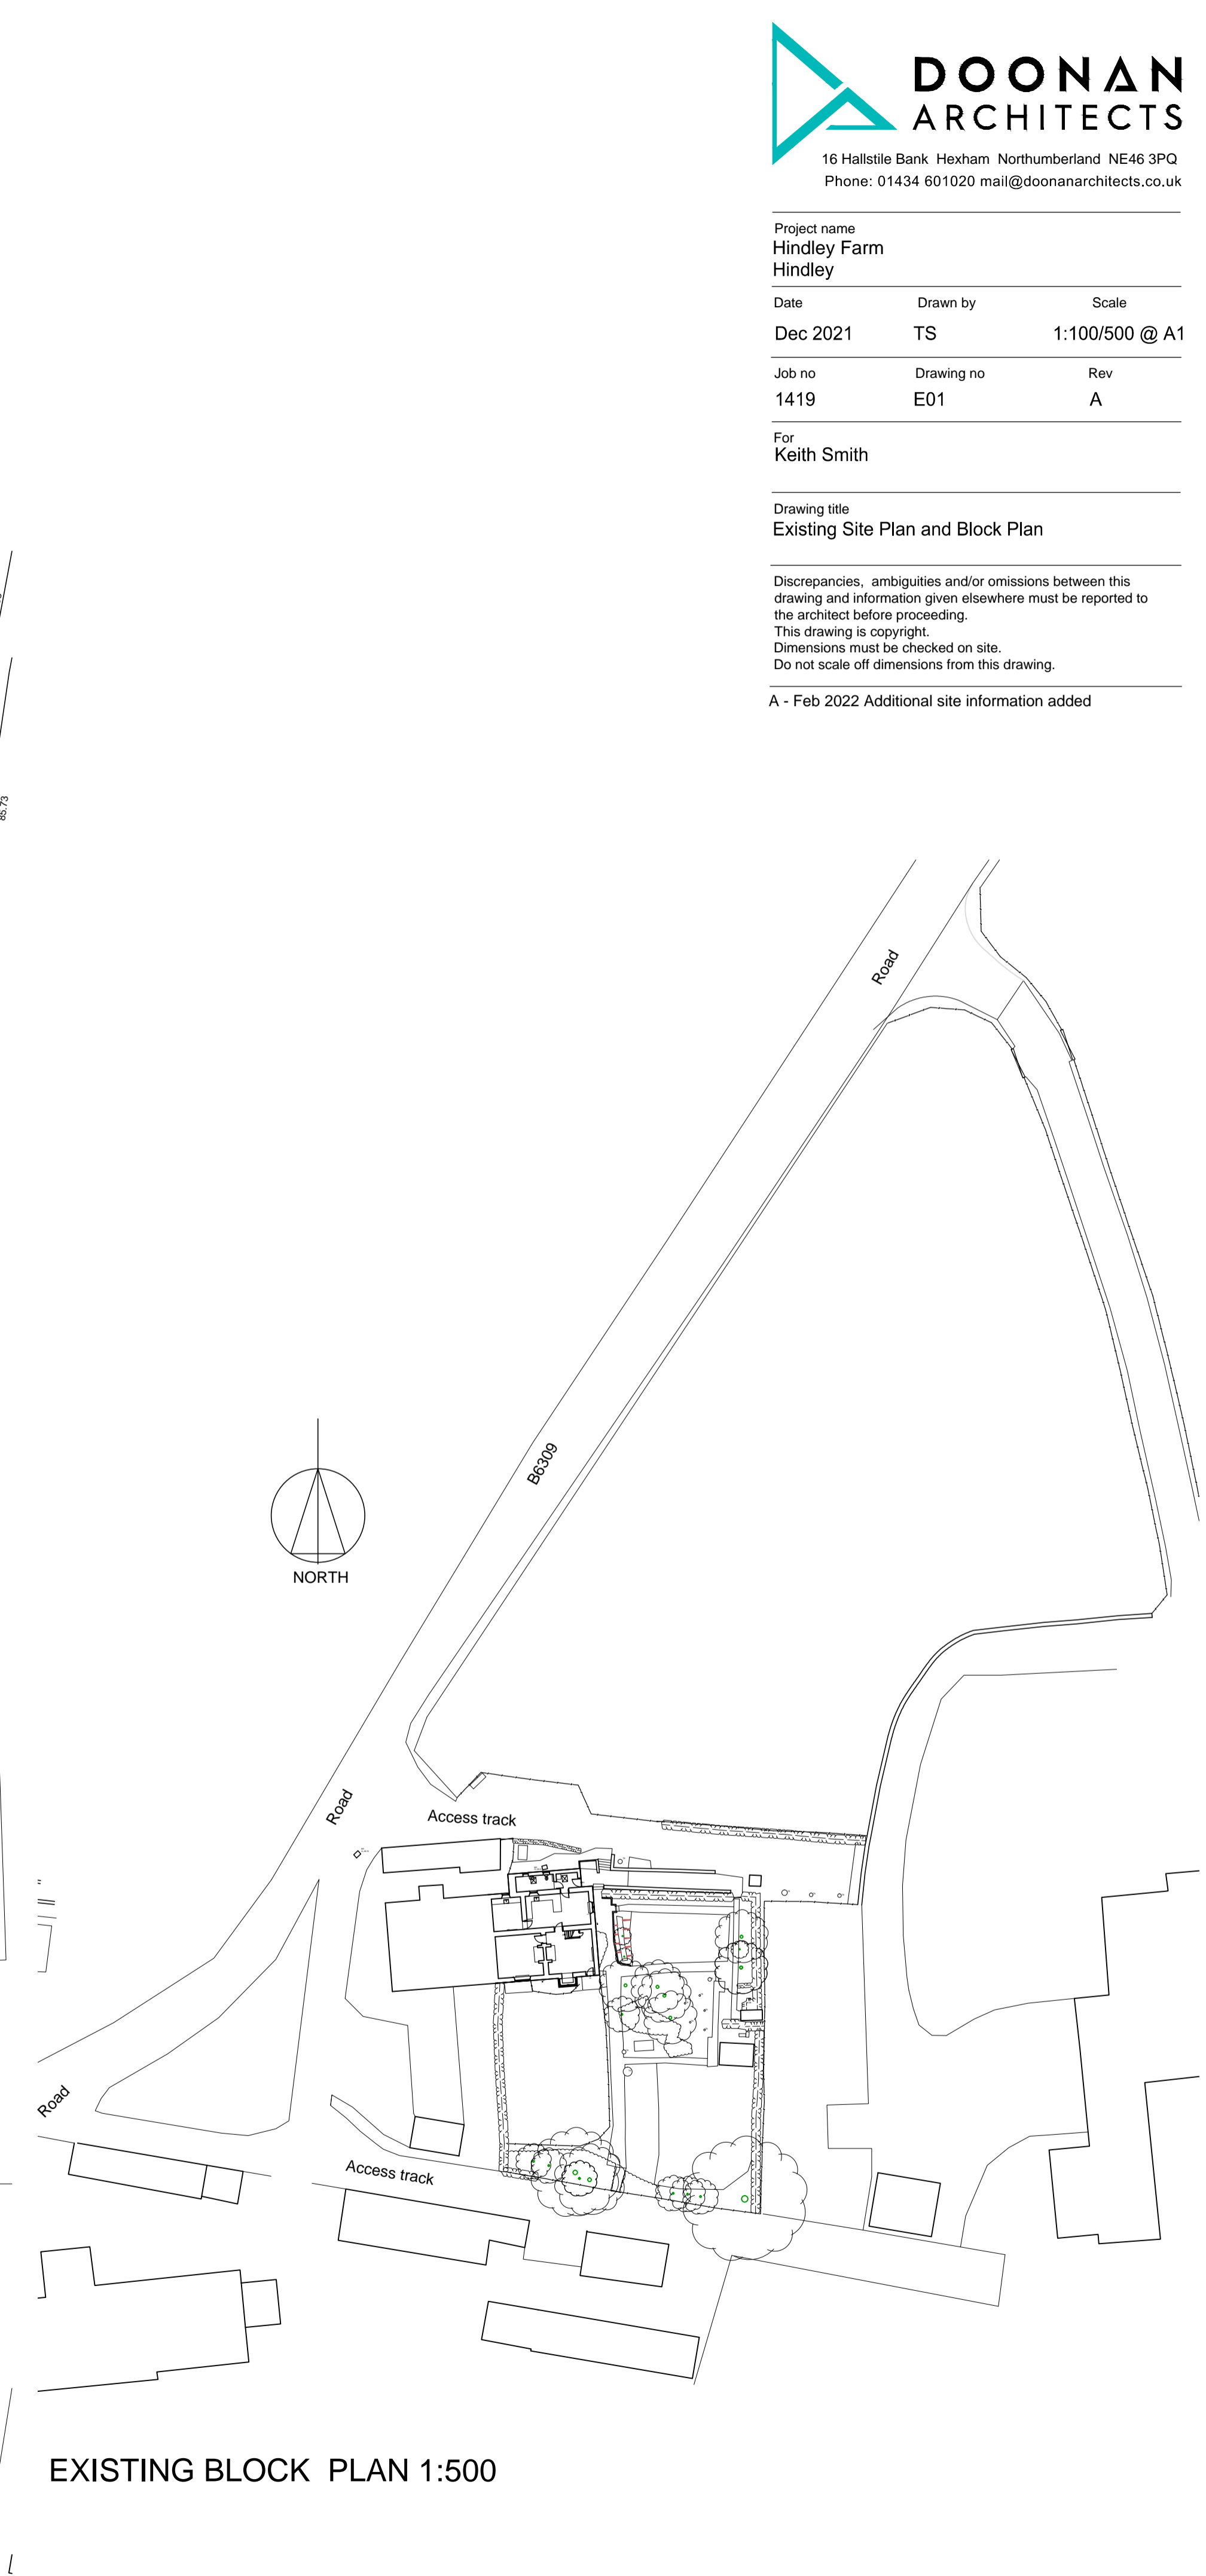

EXISTING BLOCK PLAN 1:500