





EXISTING SITE PLAN 1:100

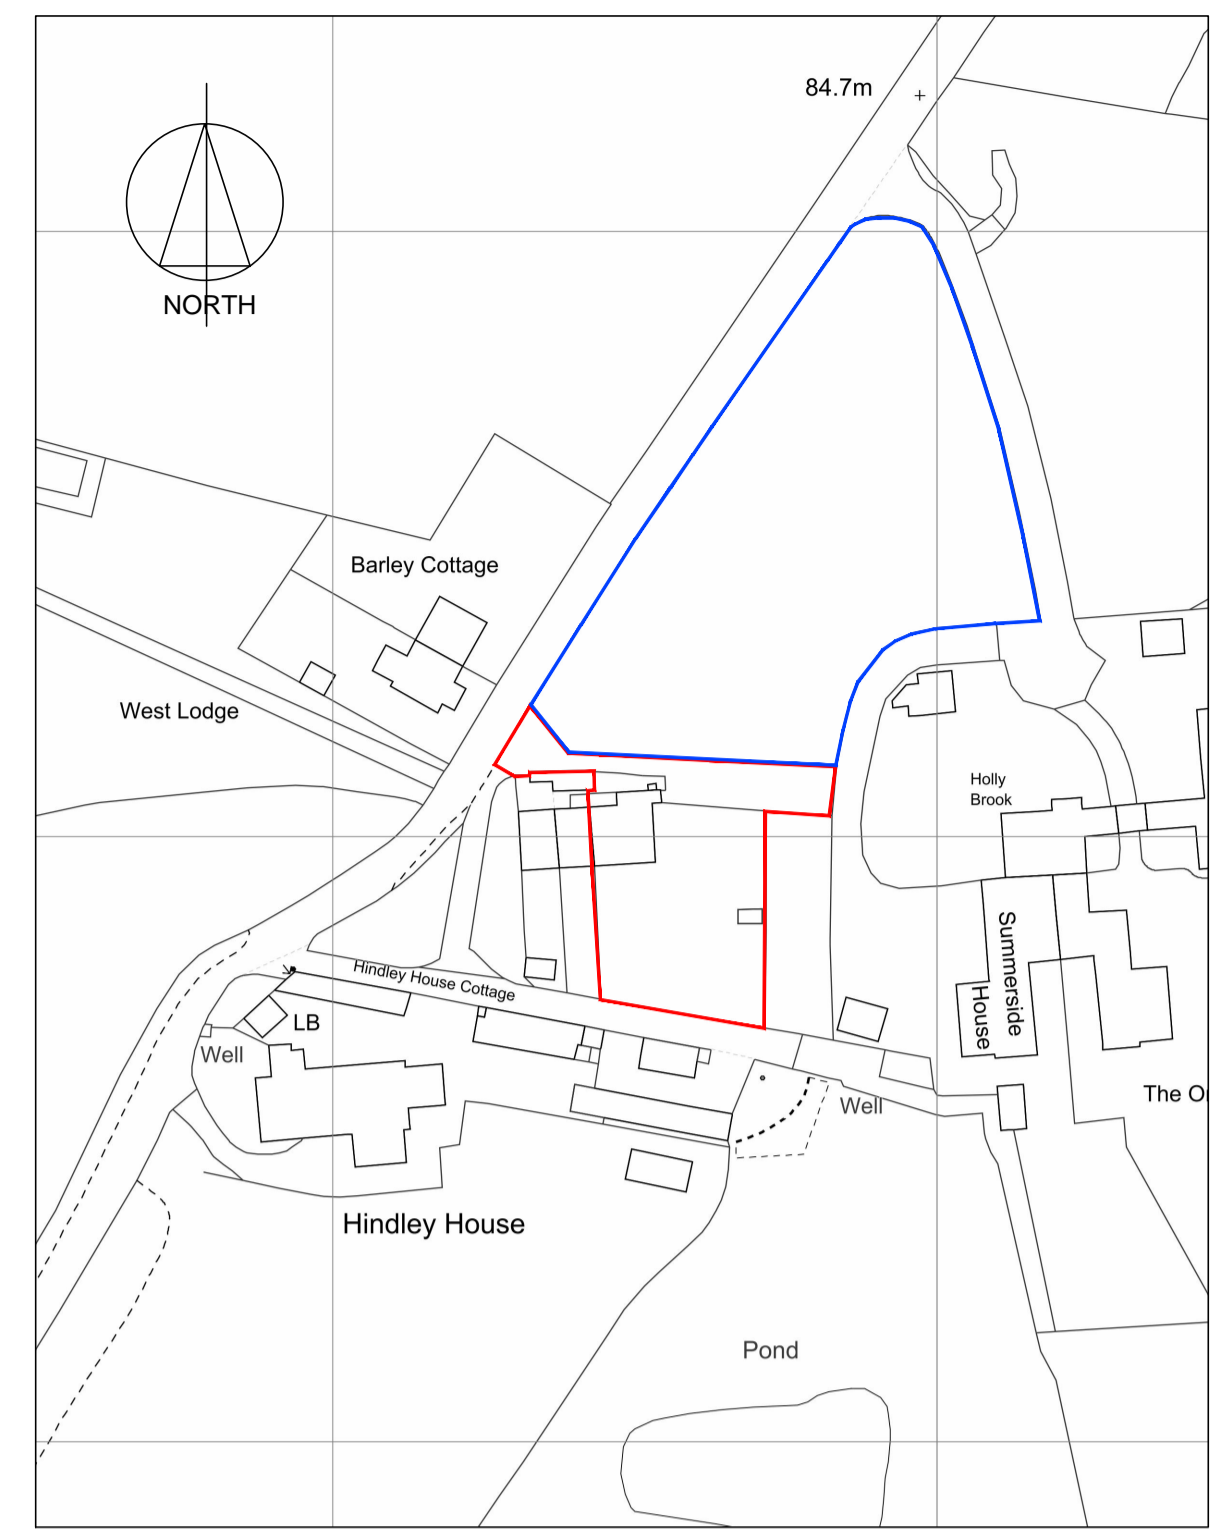

LOCATION PLAN 1:1250

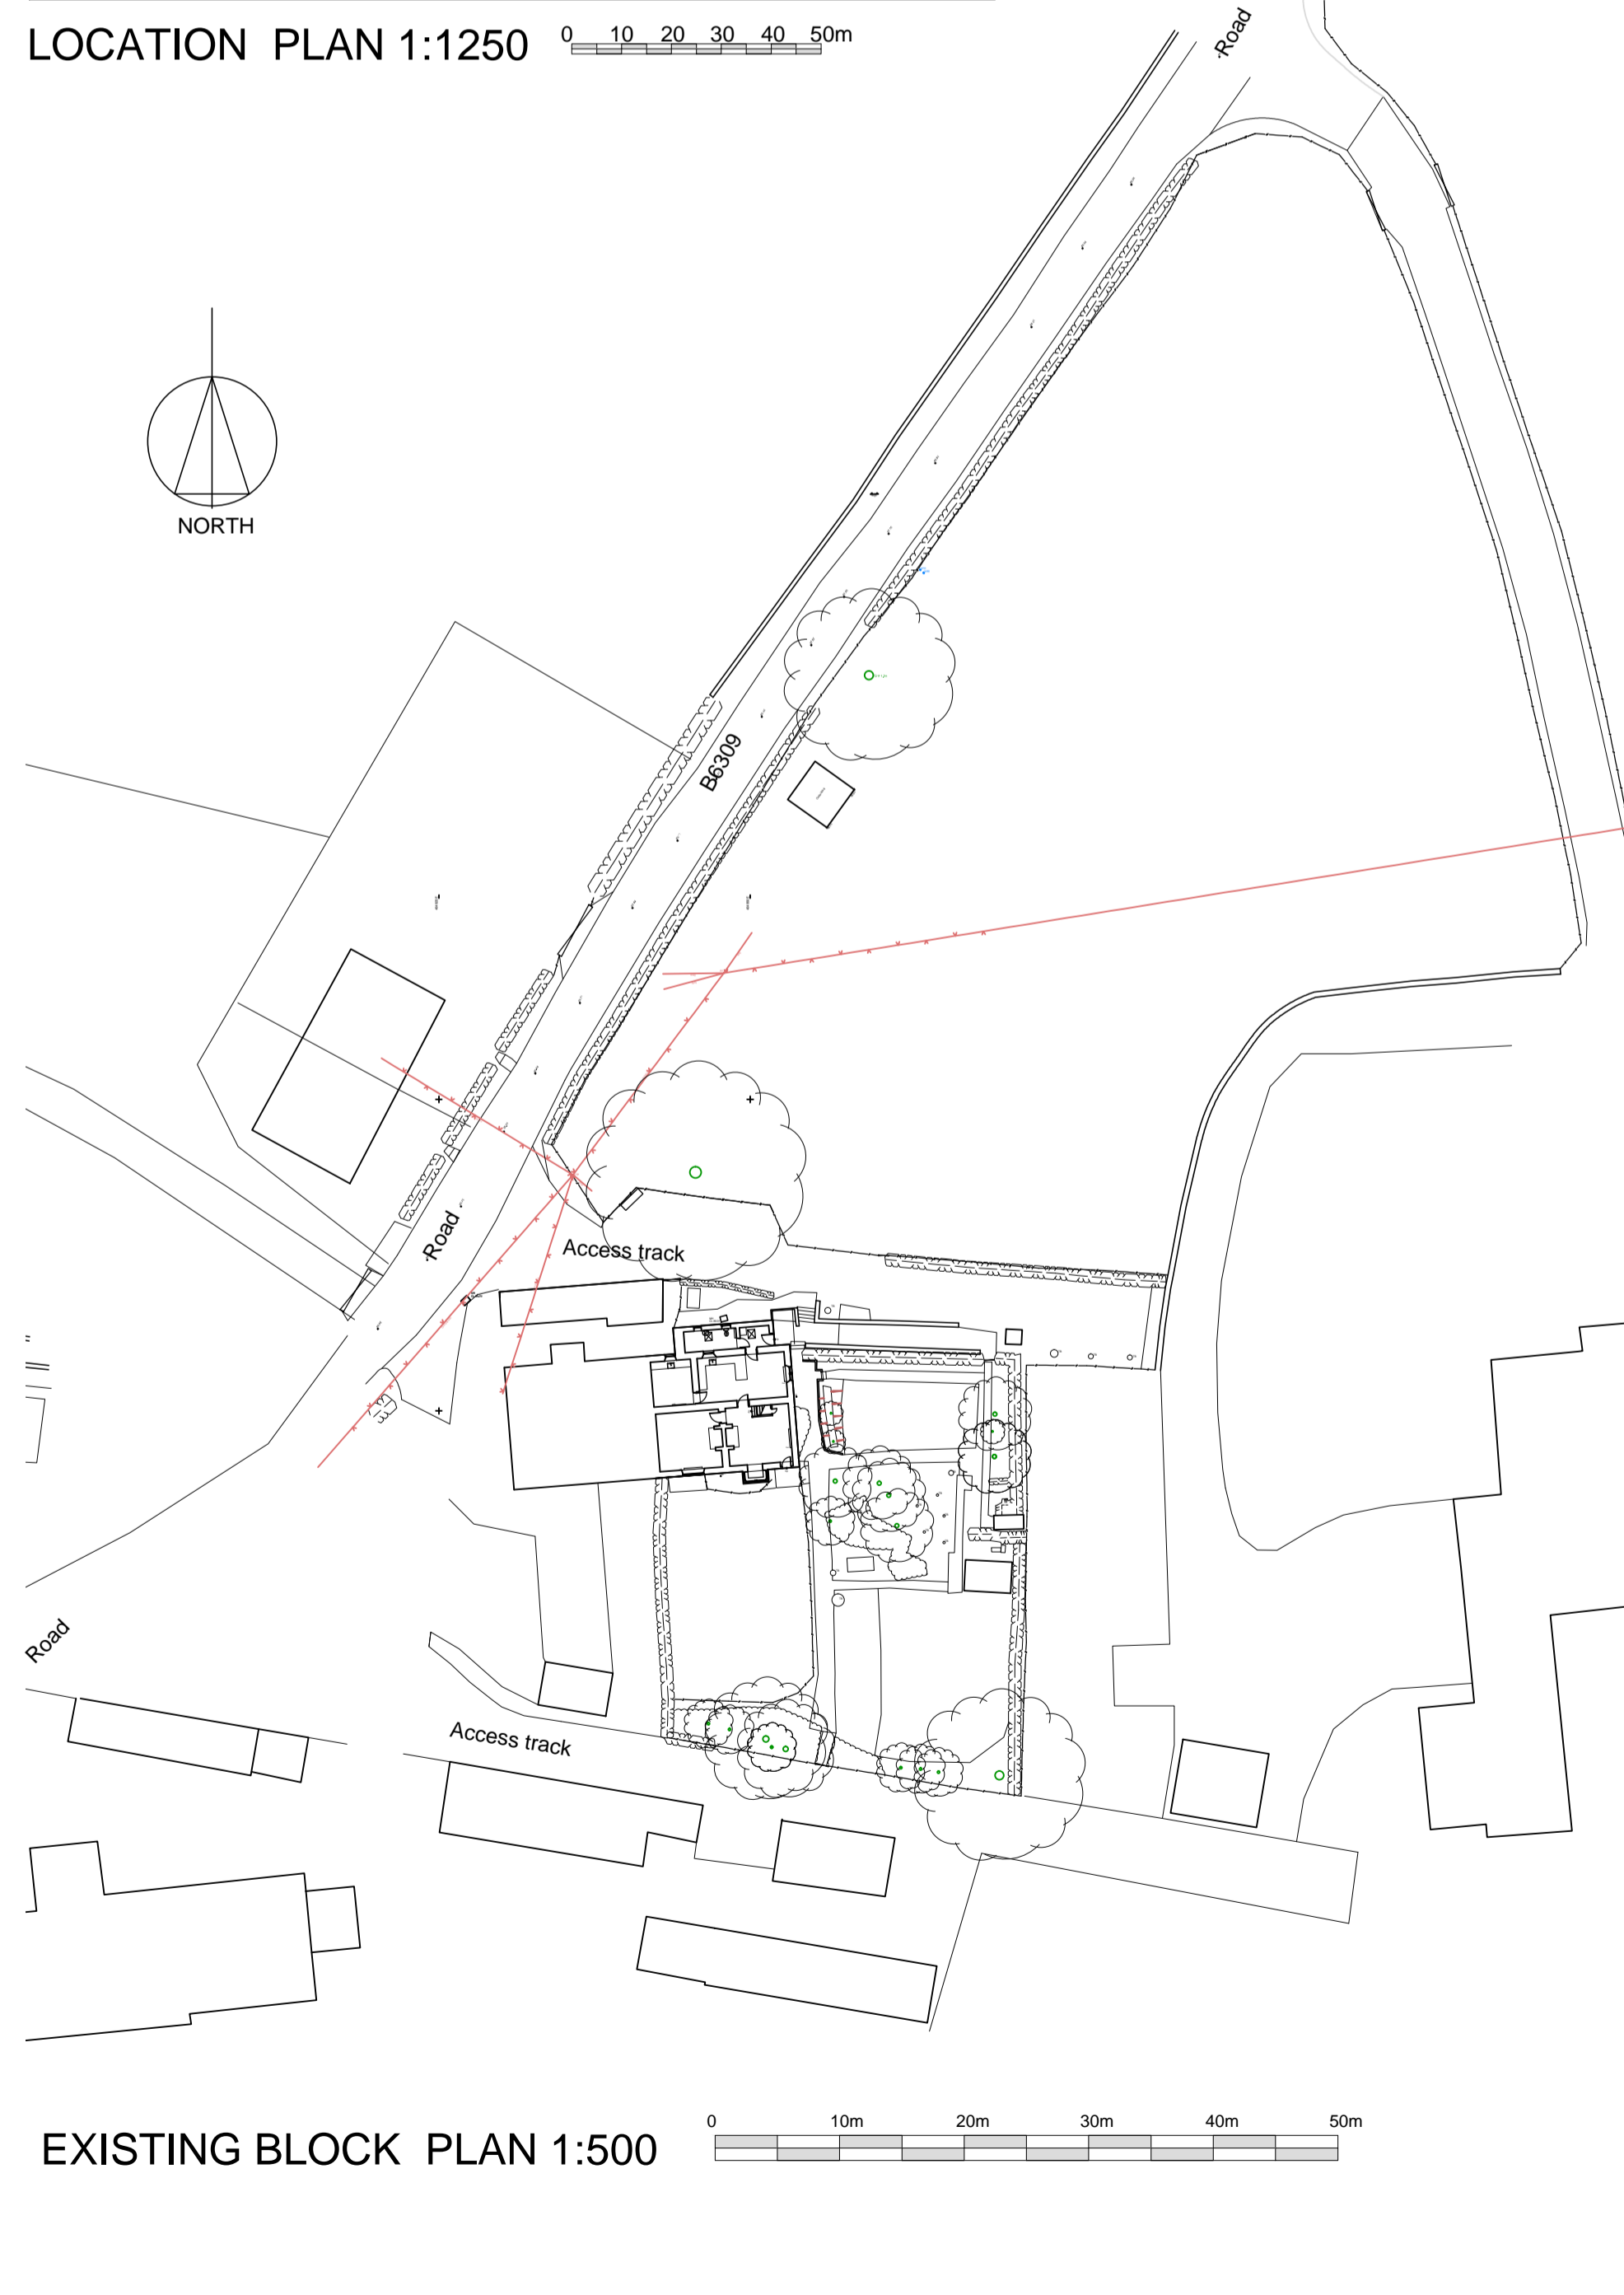

EXISTING BLOCK PLAN 1:500

Project name Hindley Farm Hindley		
Date Dec 2021	Drawn by TS	Scale 1:100/500 @ A'
Job no 1419	Drawing no PE01	Rev D

For
Keith Smith

Drawing title
Existing Site Plan and Block Plan
Planning

Discrepancies, ambiguities and/or omissions between this drawing and information given elsewhere must be reported to the architect before proceeding.
 This drawing is copyright.
 Dimensions must be checked on site.
 Do not scale off dimensions from this drawing.

- A - Feb 2022 Additional site information added
- B - March 2022 Location Plan added
- C - Dec 2022 Location Plan amended to suite new drive layout.
- D - October, Location plan amended to suit proposed layout