


Project name
Hindley Farm Hindley

Date	Drawn by	Scale
Dec 2021	TS	1:50 @ A1
Job no	Drawing no	Rev
1419	E02	


For
Keith Smith

Drawing title
Existing Floor Plans and Elevations


Discrepancies, ambiguities and/or omissions between this drawing and information given elsewhere must be reported to the architect before proceeding.
 This drawing is copyright.
 Dimensions must be checked on site.
 Do not scale off dimensions from this drawing.

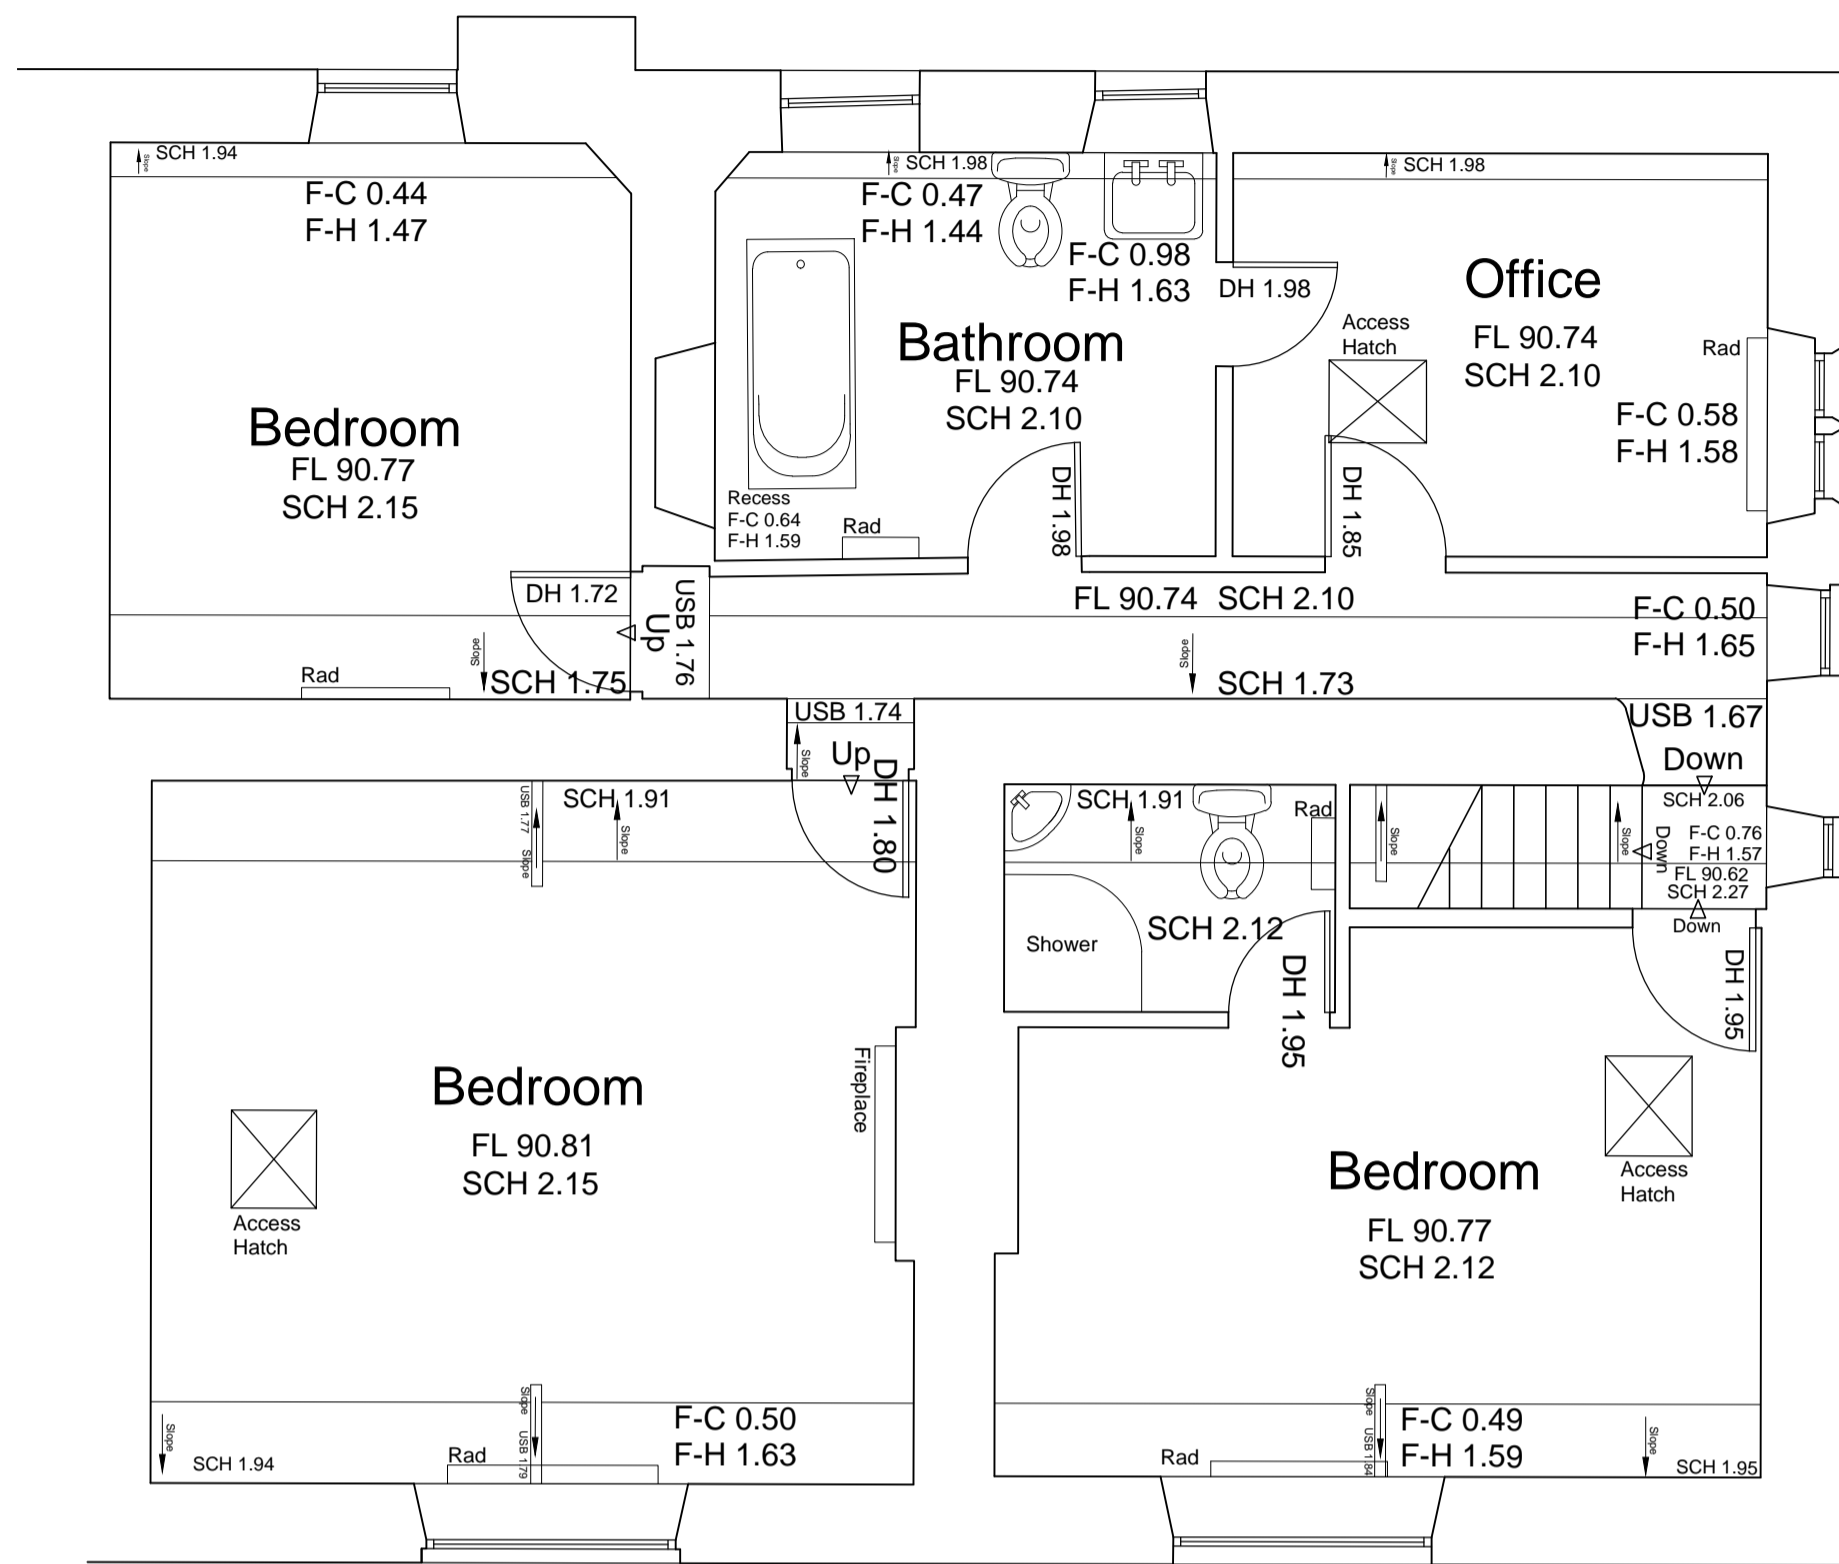


EXISTING FIRST FLOOR PLAN 1:50

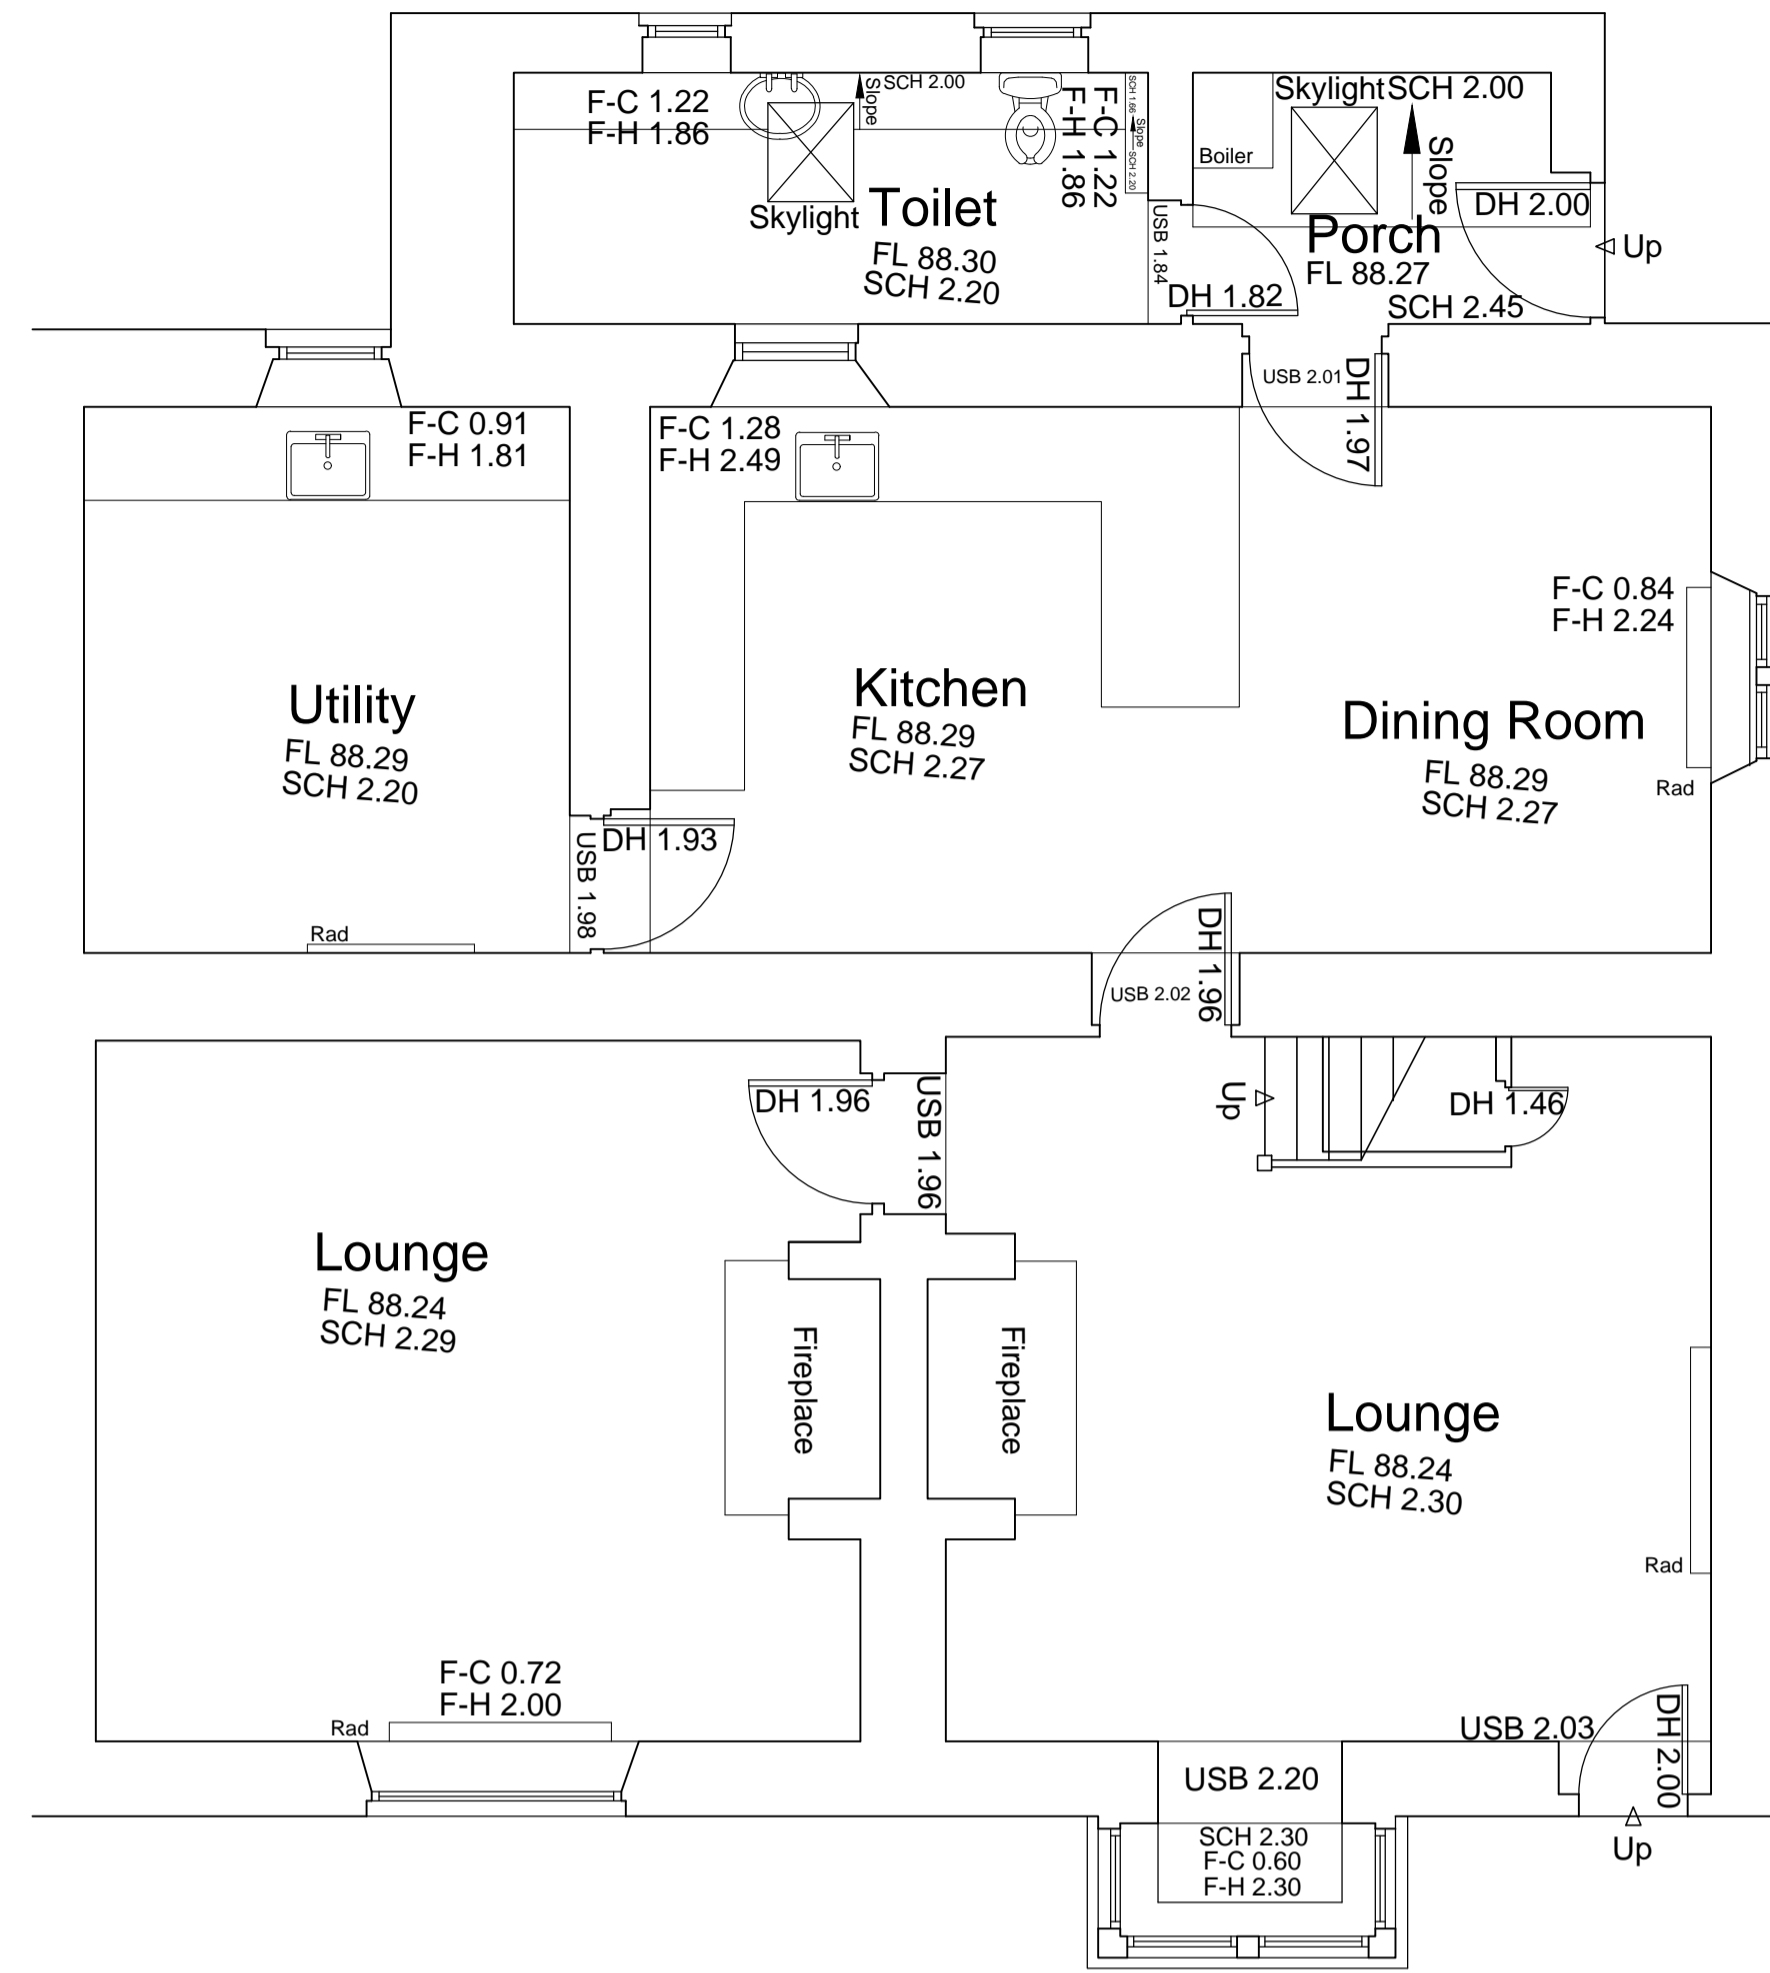


EXISTING GROUND FLOOR PLAN 1:50

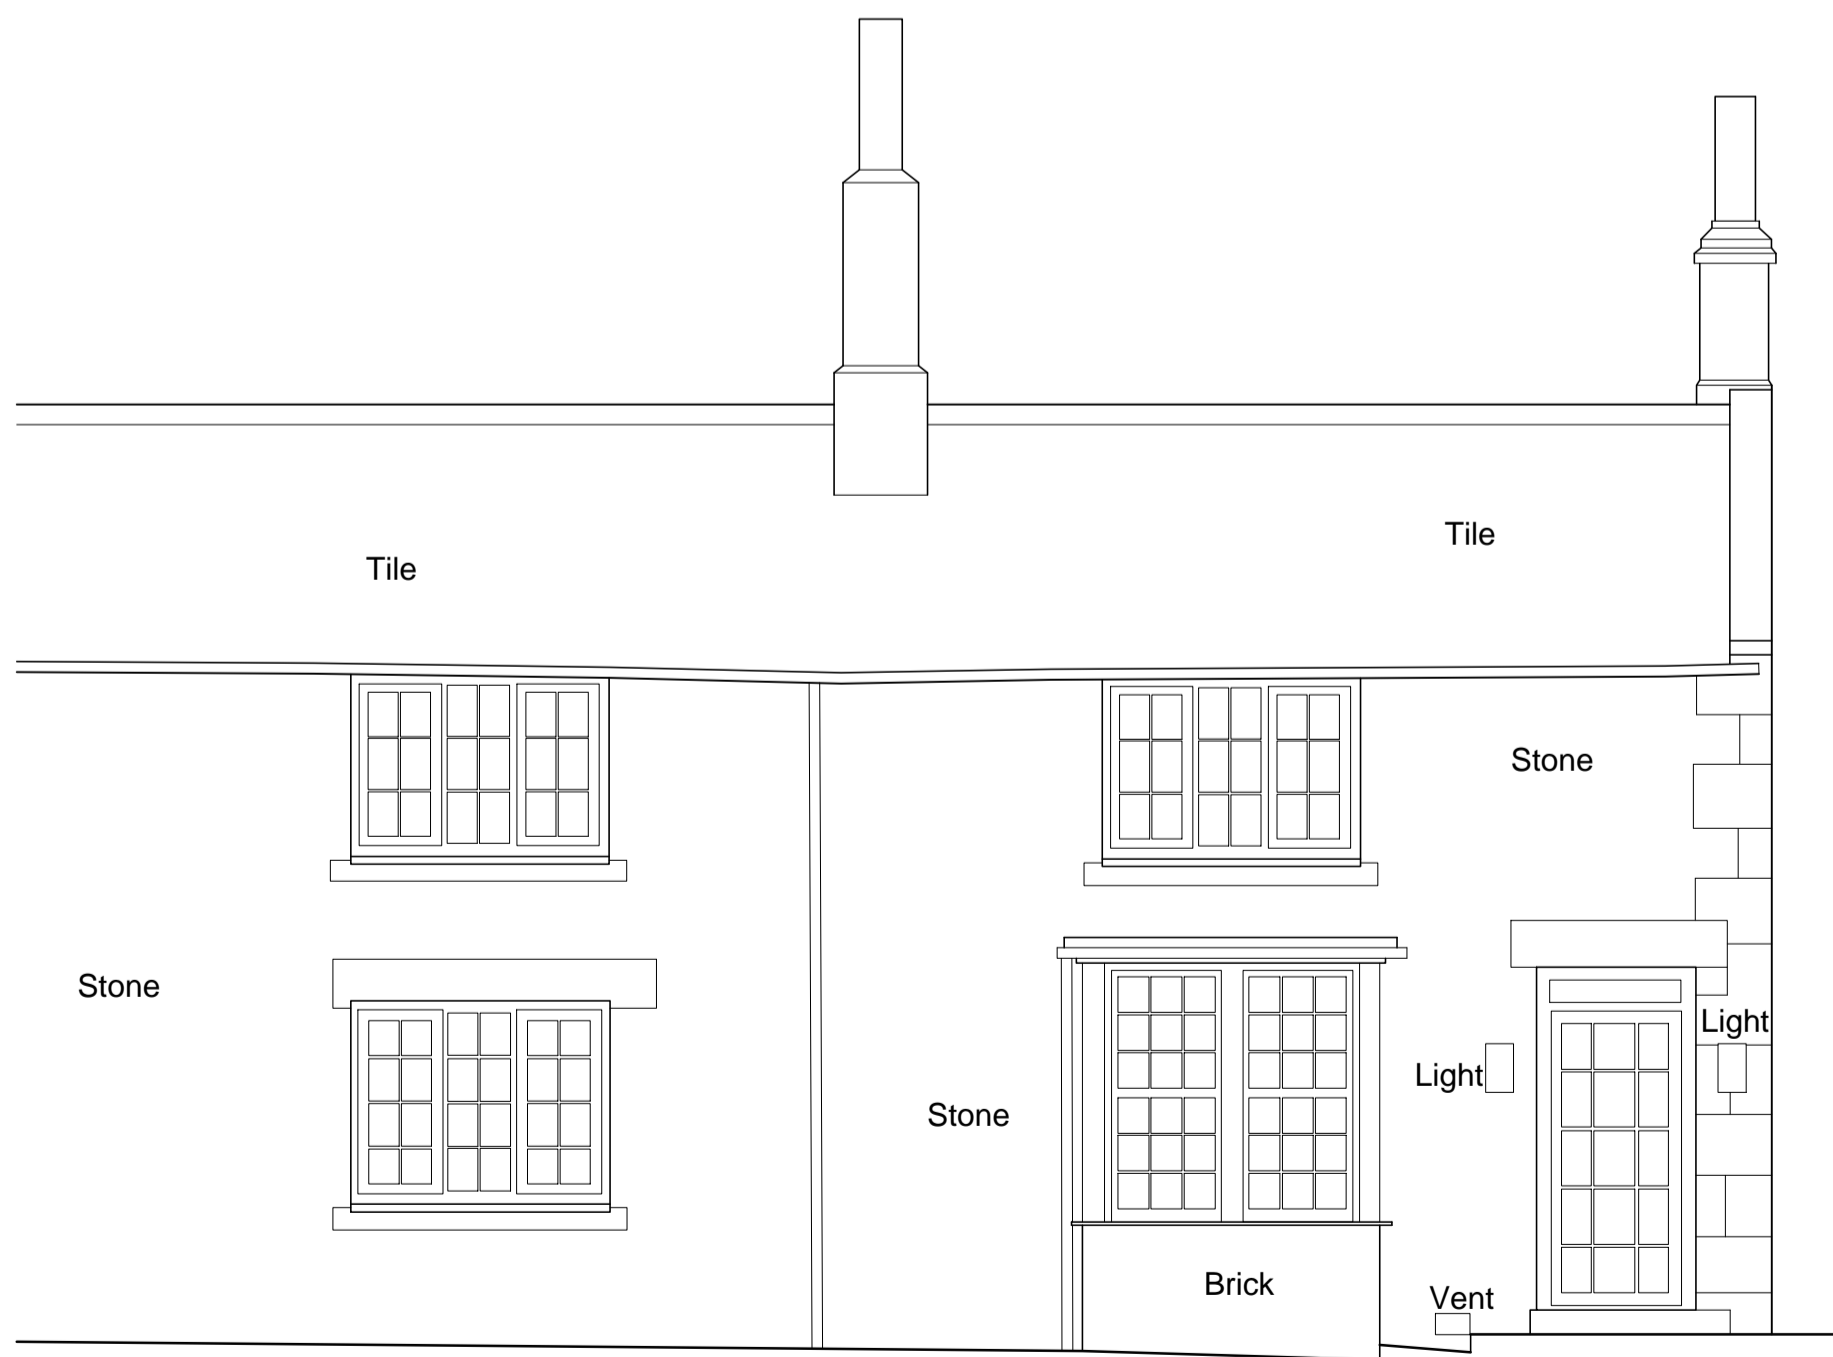

EXISTING SOUTH (FRONT) ELEVATION 1:50

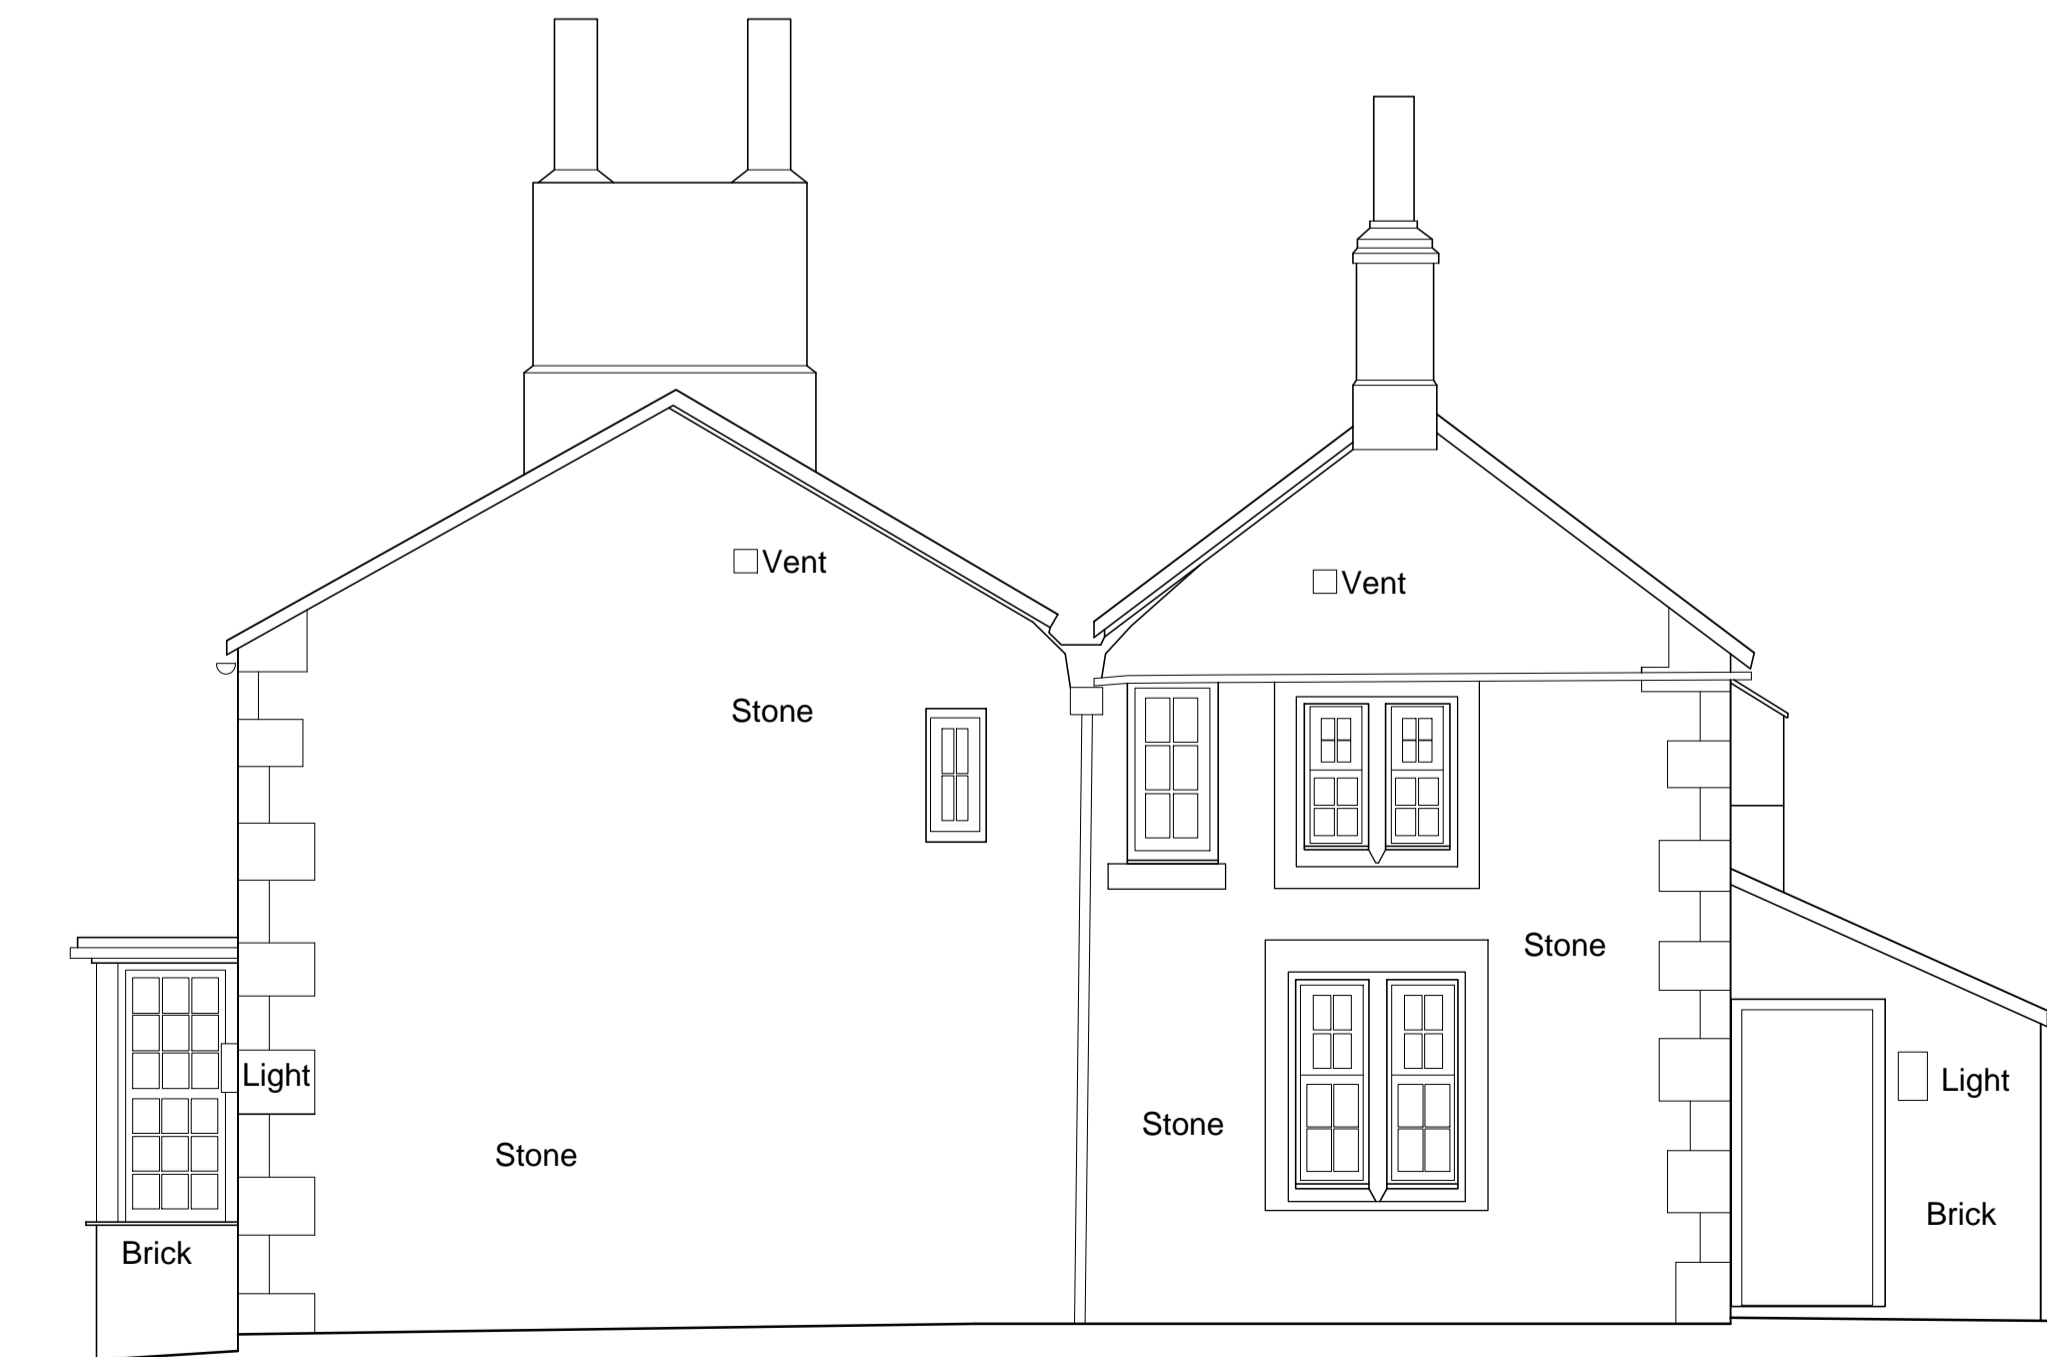

EXISTING EAST (SIDE) ELEVATION 1:50

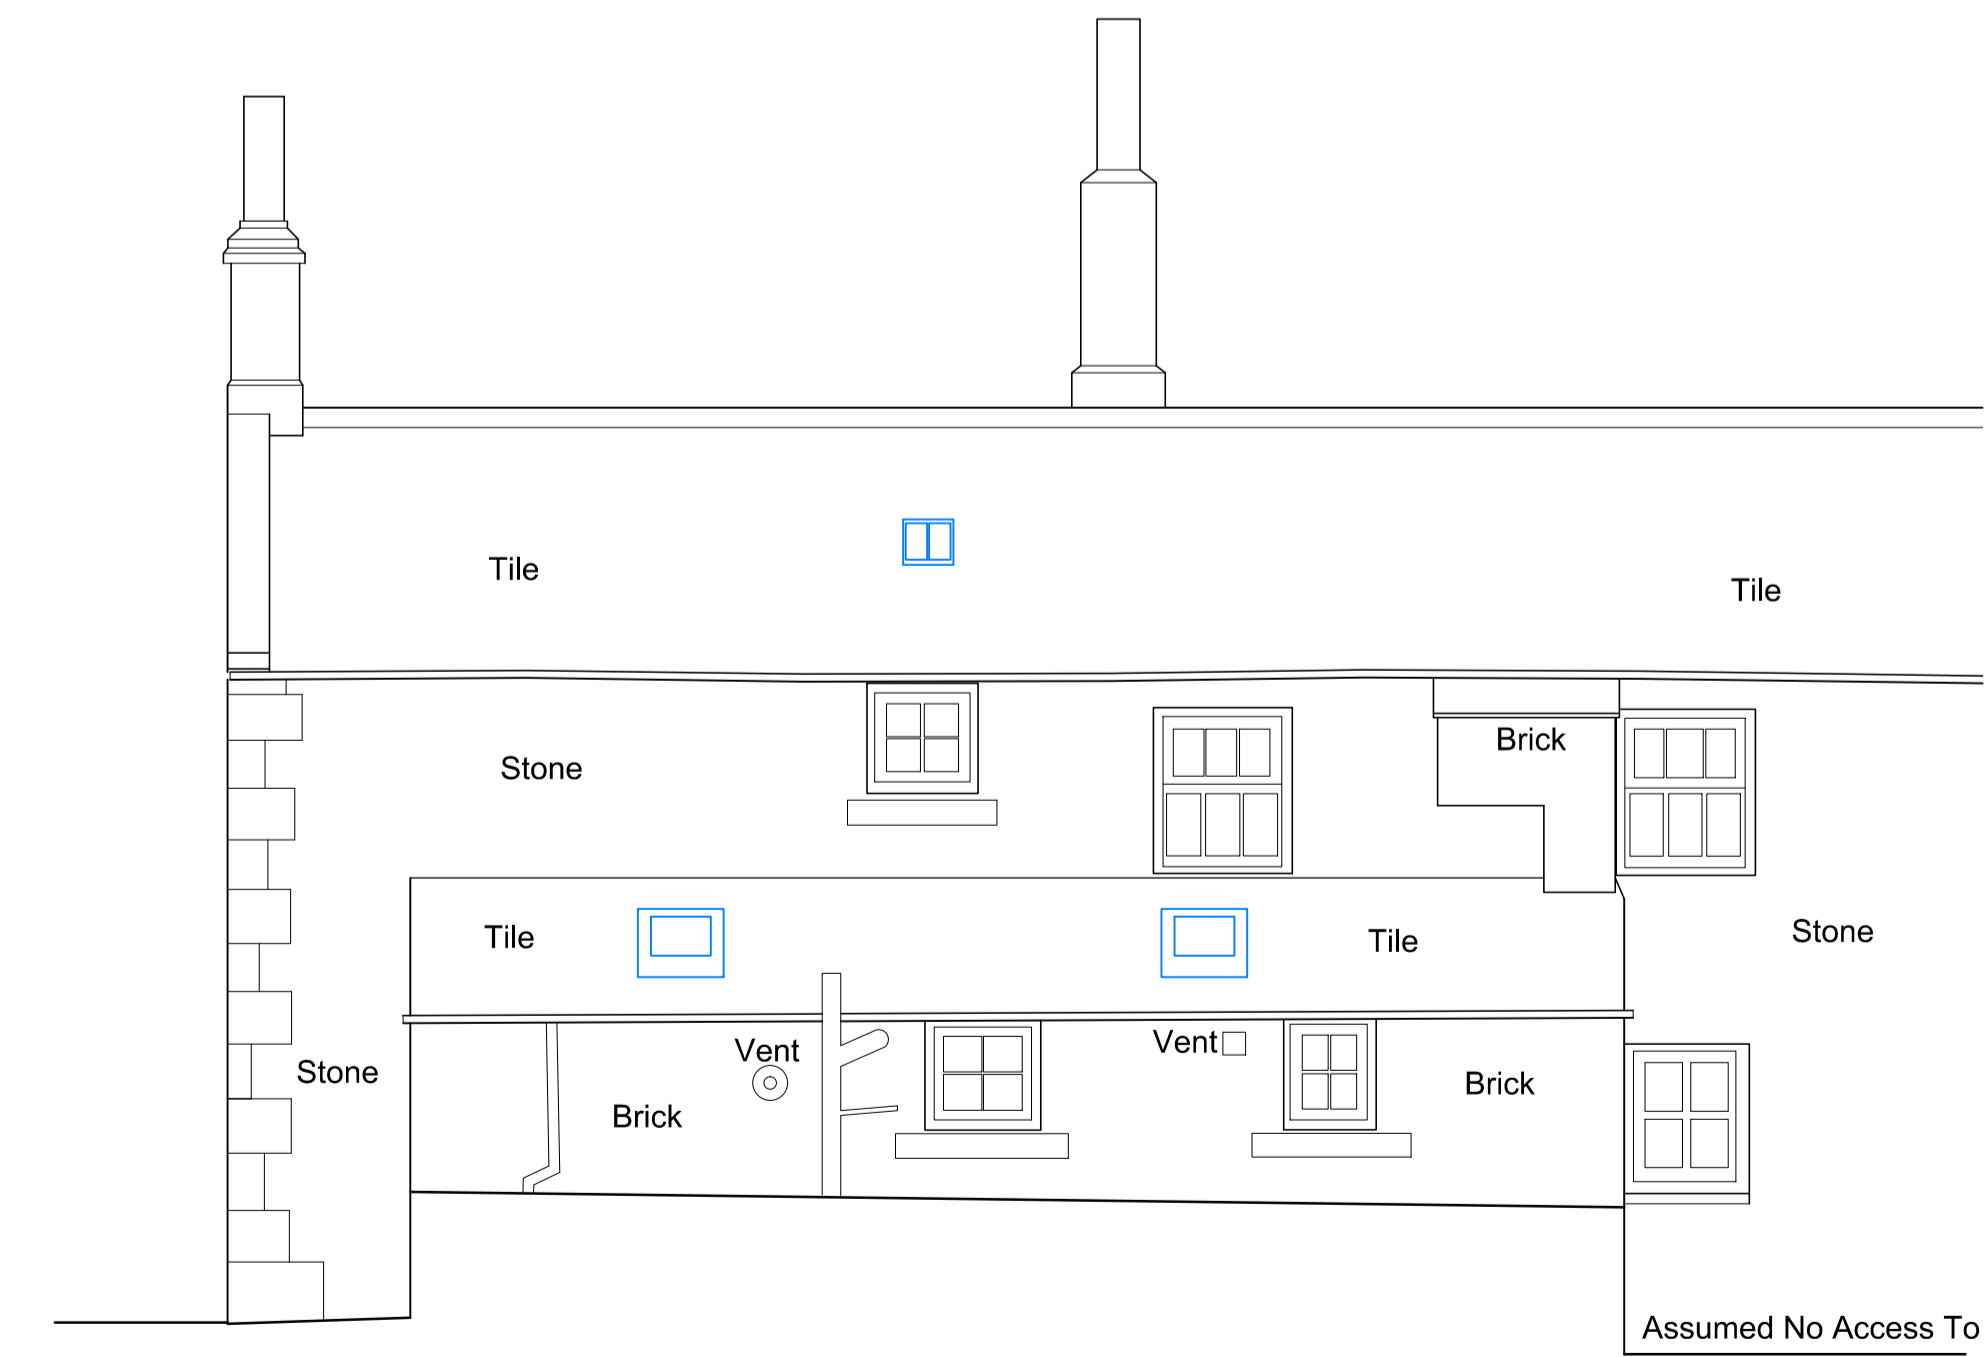

EXISTING NORTH (REAR) ELEVATION 1:50

Assumed No Access To Surve